
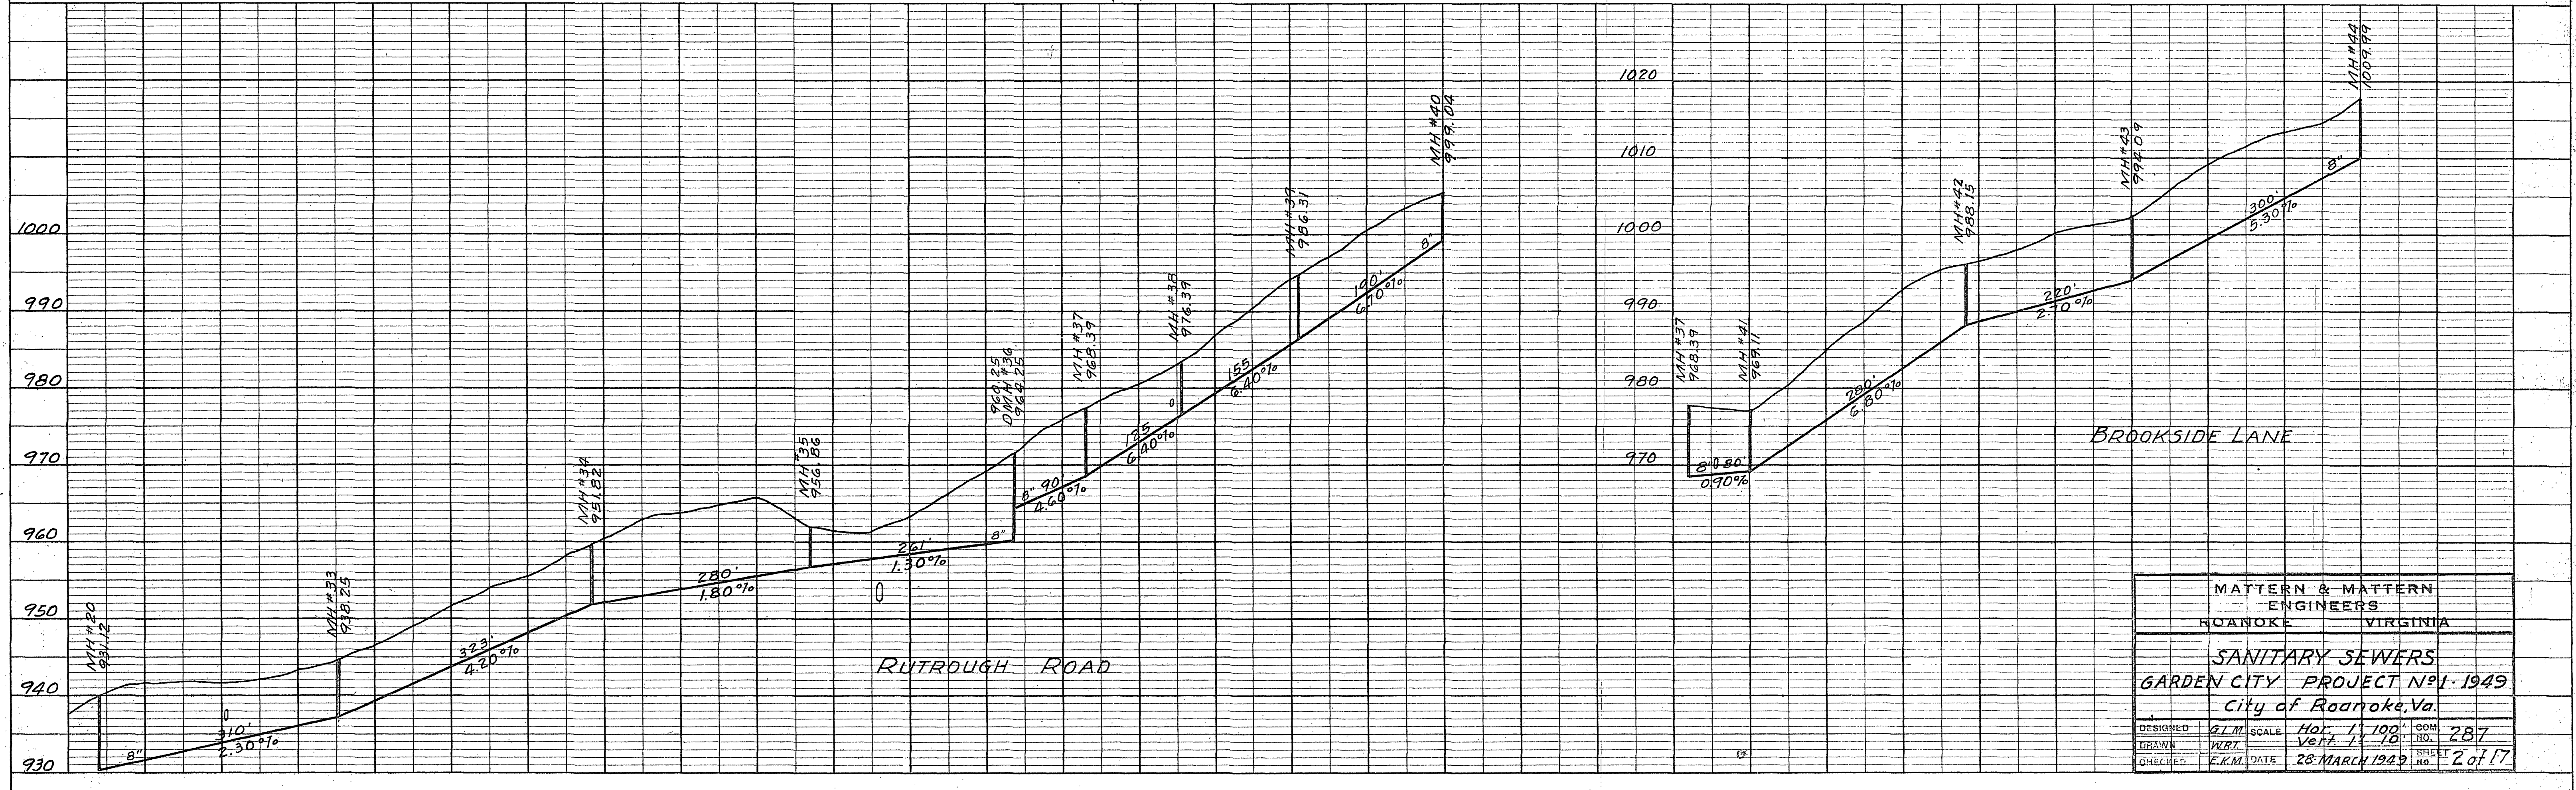


PLAN	DATE
SURVEYED	BY
PLOTTED	BY
NOTE BOOK	BY
NO.	NO.

PROFILE	DATE
SURVEYED	BY
PLOTTED	BY
NOTE BOOK	BY
NO.	NO.

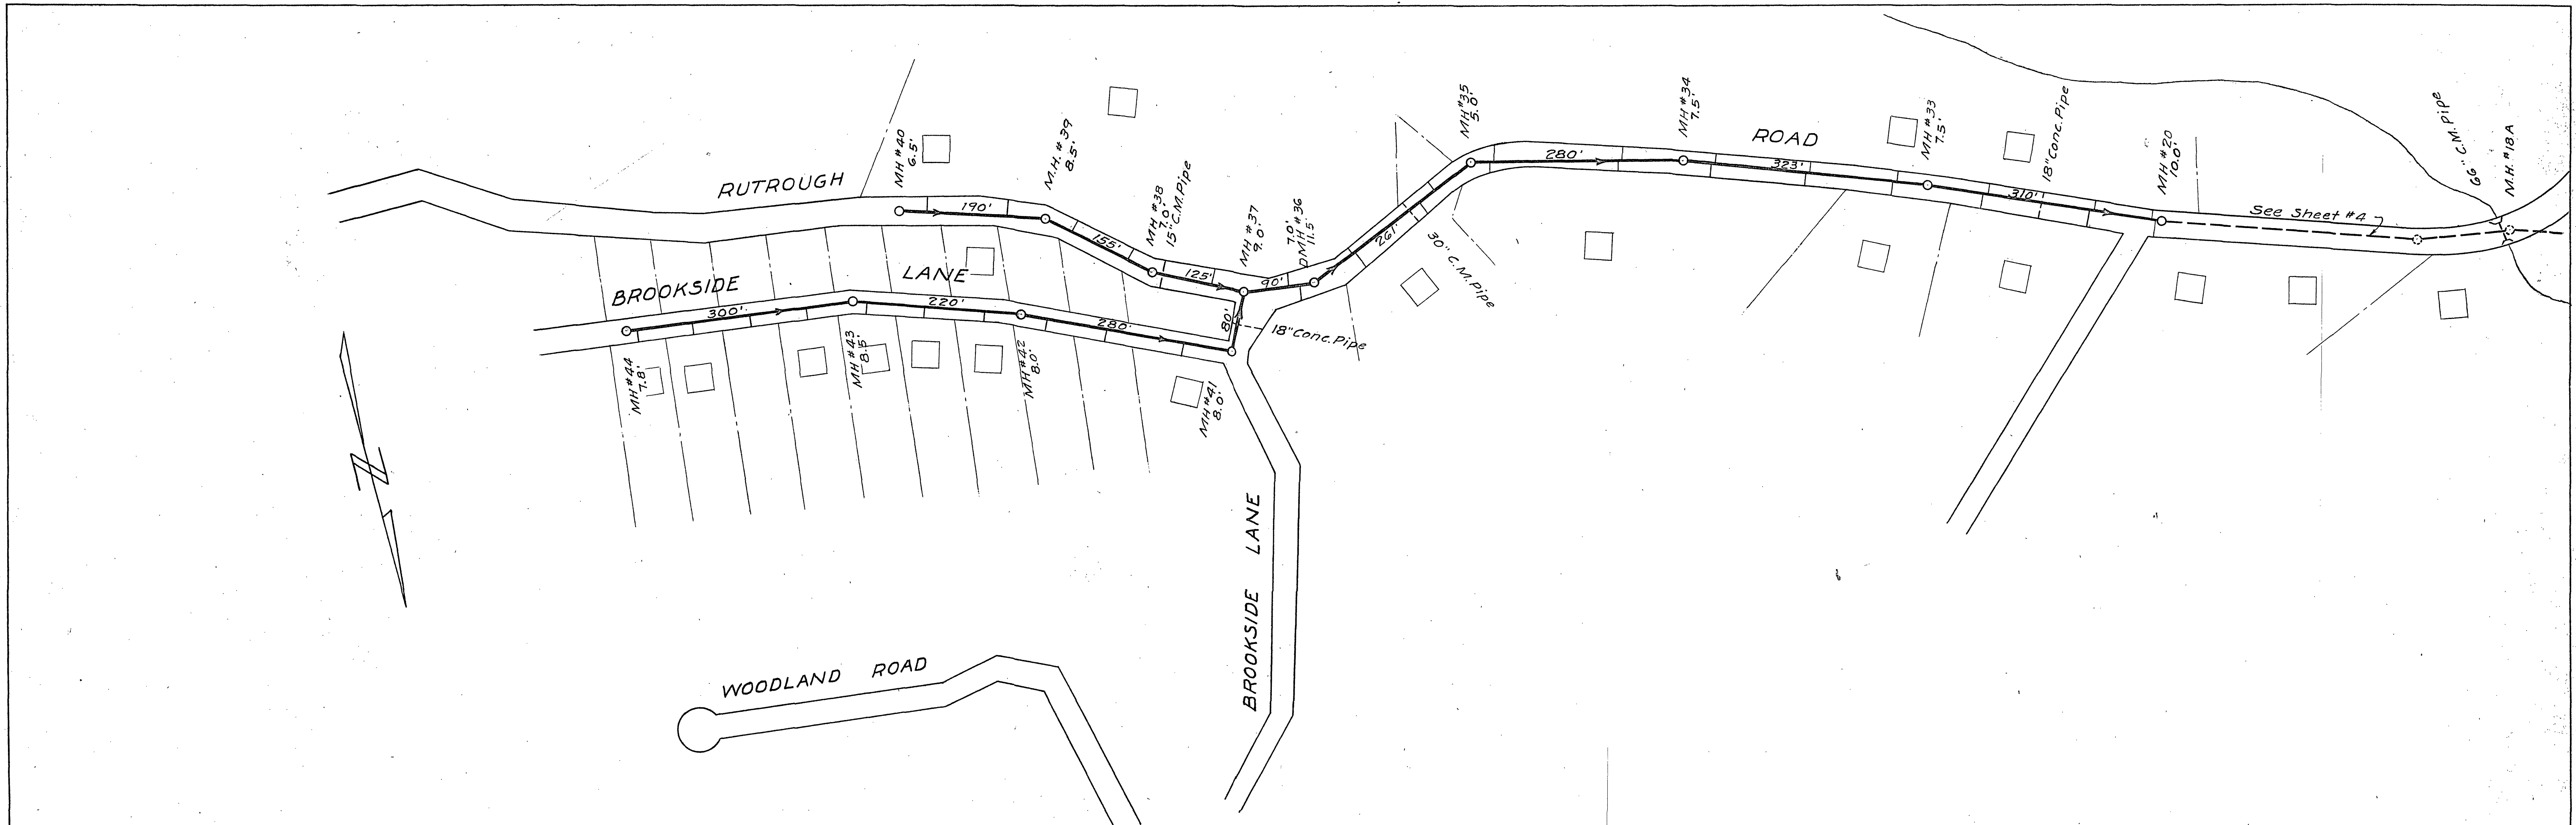

MATTEN & MATTEN ENGINEERS ROANOKE VIRGINIA			
SANITARY SEWERS GARDEN CITY PROJECT NO. 1-1949 City of Roanoke, Va.			
DESIGNED	G.M.	SCALE	Hor. 1" = 100'
DRAWN	W.R.	VERT.	1" = 10'
CHECKED	E.K.M.	DATE	28 MARCH 1949
			SHEET NO. 2 of 17