
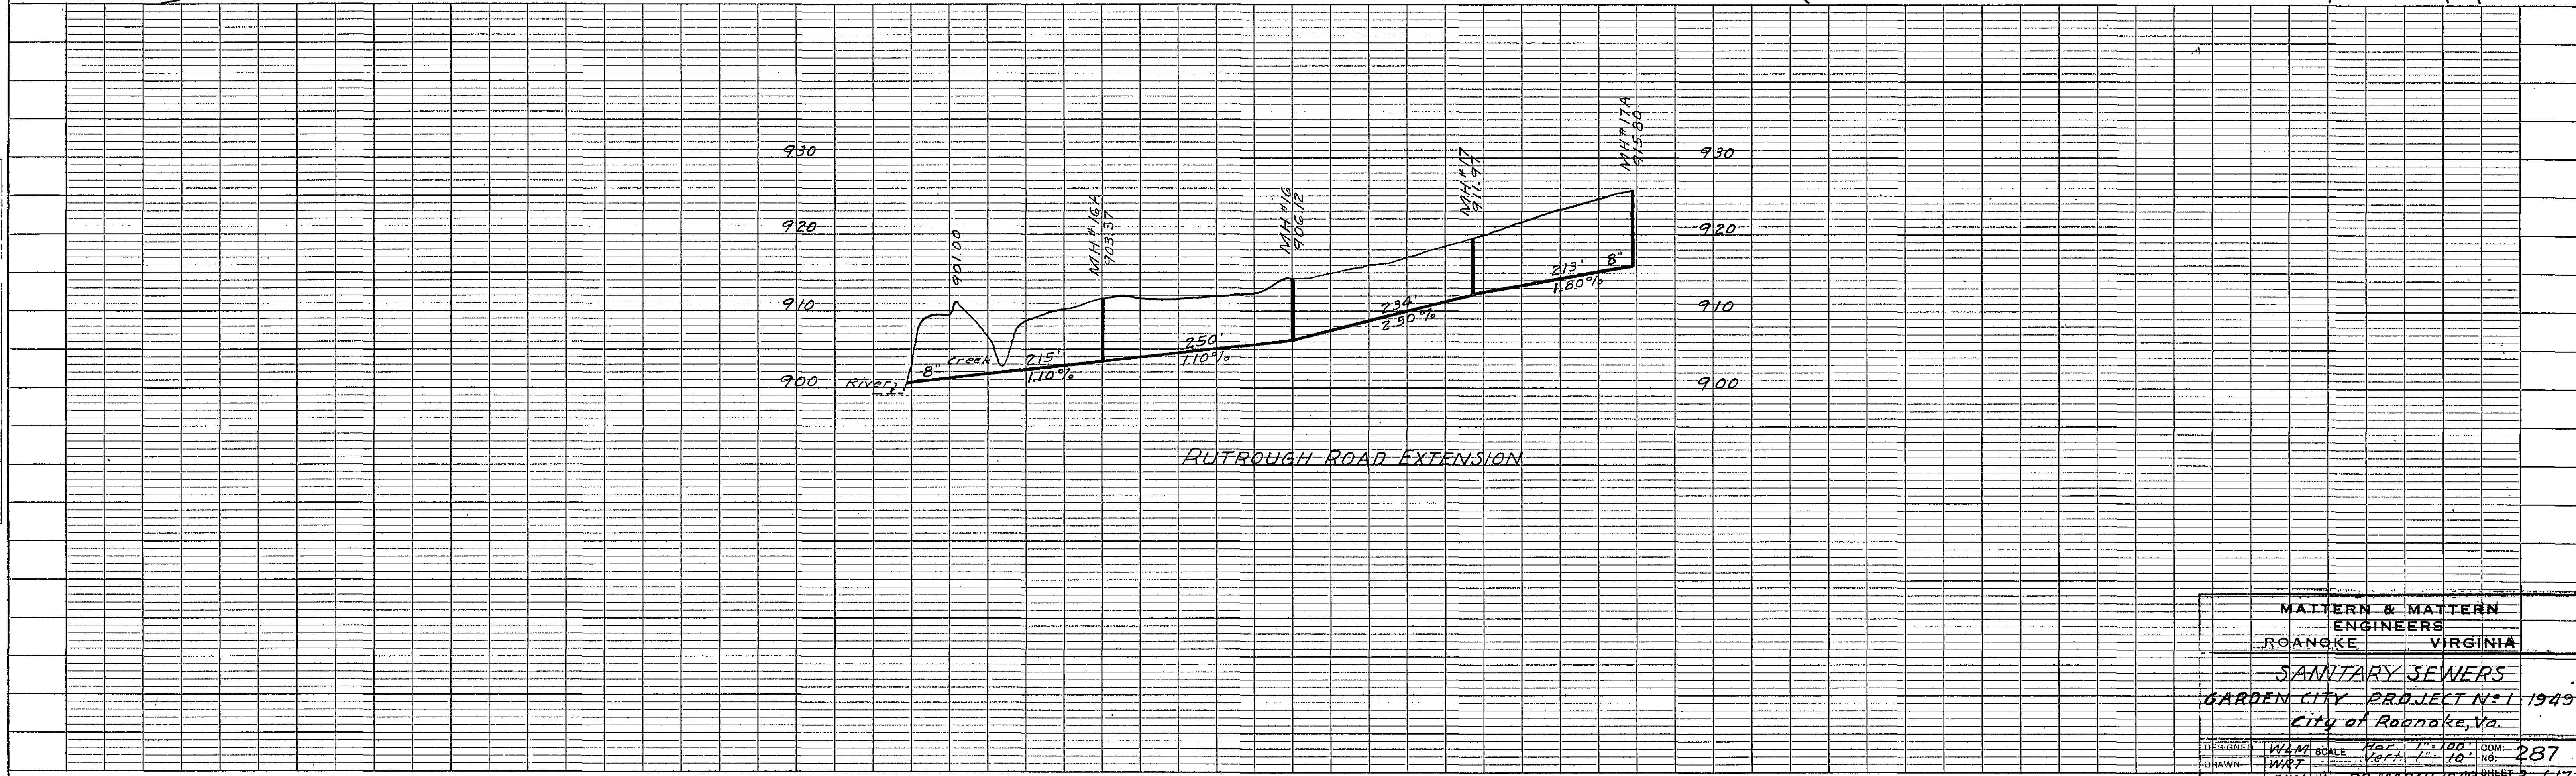


PLAN	SURVEYED	BY	DATE
NOTE BOOK	PLANNED		
	RT OF WAY CHECKED		
NO.			

PROFILE	SURVEYED	BY	DATE
NOTE BOOK	GRADES CHECKED		
	STRUCTURE NOTATIONS CH'NO		
NO.			

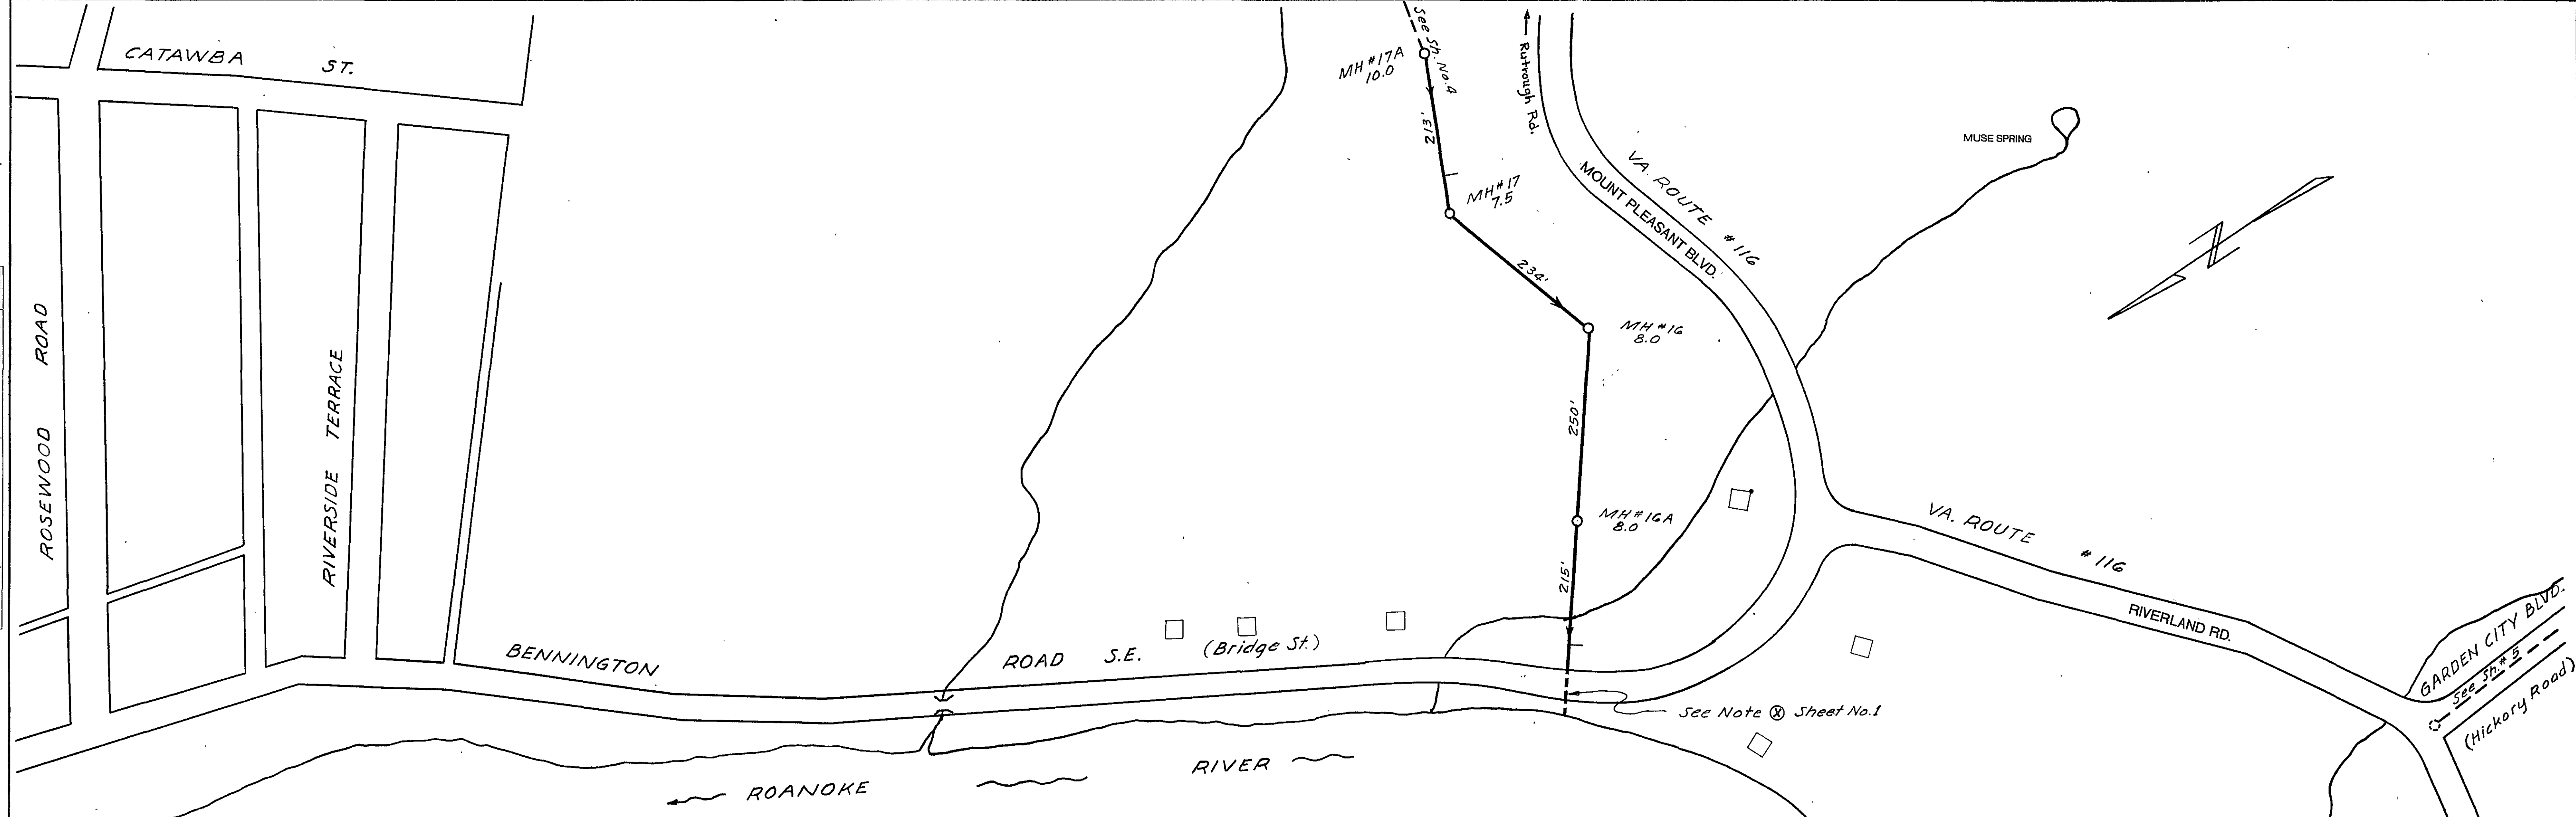

MATTEN & MATTEN			
ENGINEERS			
ROANOKE		VIRGINIA	
SANITARY SEWERS			
GARDEN CITY PROJECT NO. 1 1949			
City of Roanoke, Va.			
DESIGNED	WLM	SCALE	Hor. 1" = 100'
DRAWN	WRT	VERT.	1" = 10'
CHECKED	EKM	DATE	28 MARCH 1949
		NO.	287
		SHEET	5 of 17