


PLAN	DATE	BY	REVIEWED
NO.			
NOTE BOOK			
ALIGNMENT CHECKED			
RT. OF WAY CHECKED			

PROFILE	DATE	BY	REVIEWED
NO.			
NOTE BOOK			
GRADES CHECKED			
B. M. NOTED			
STANDARD NOTES DIV.			

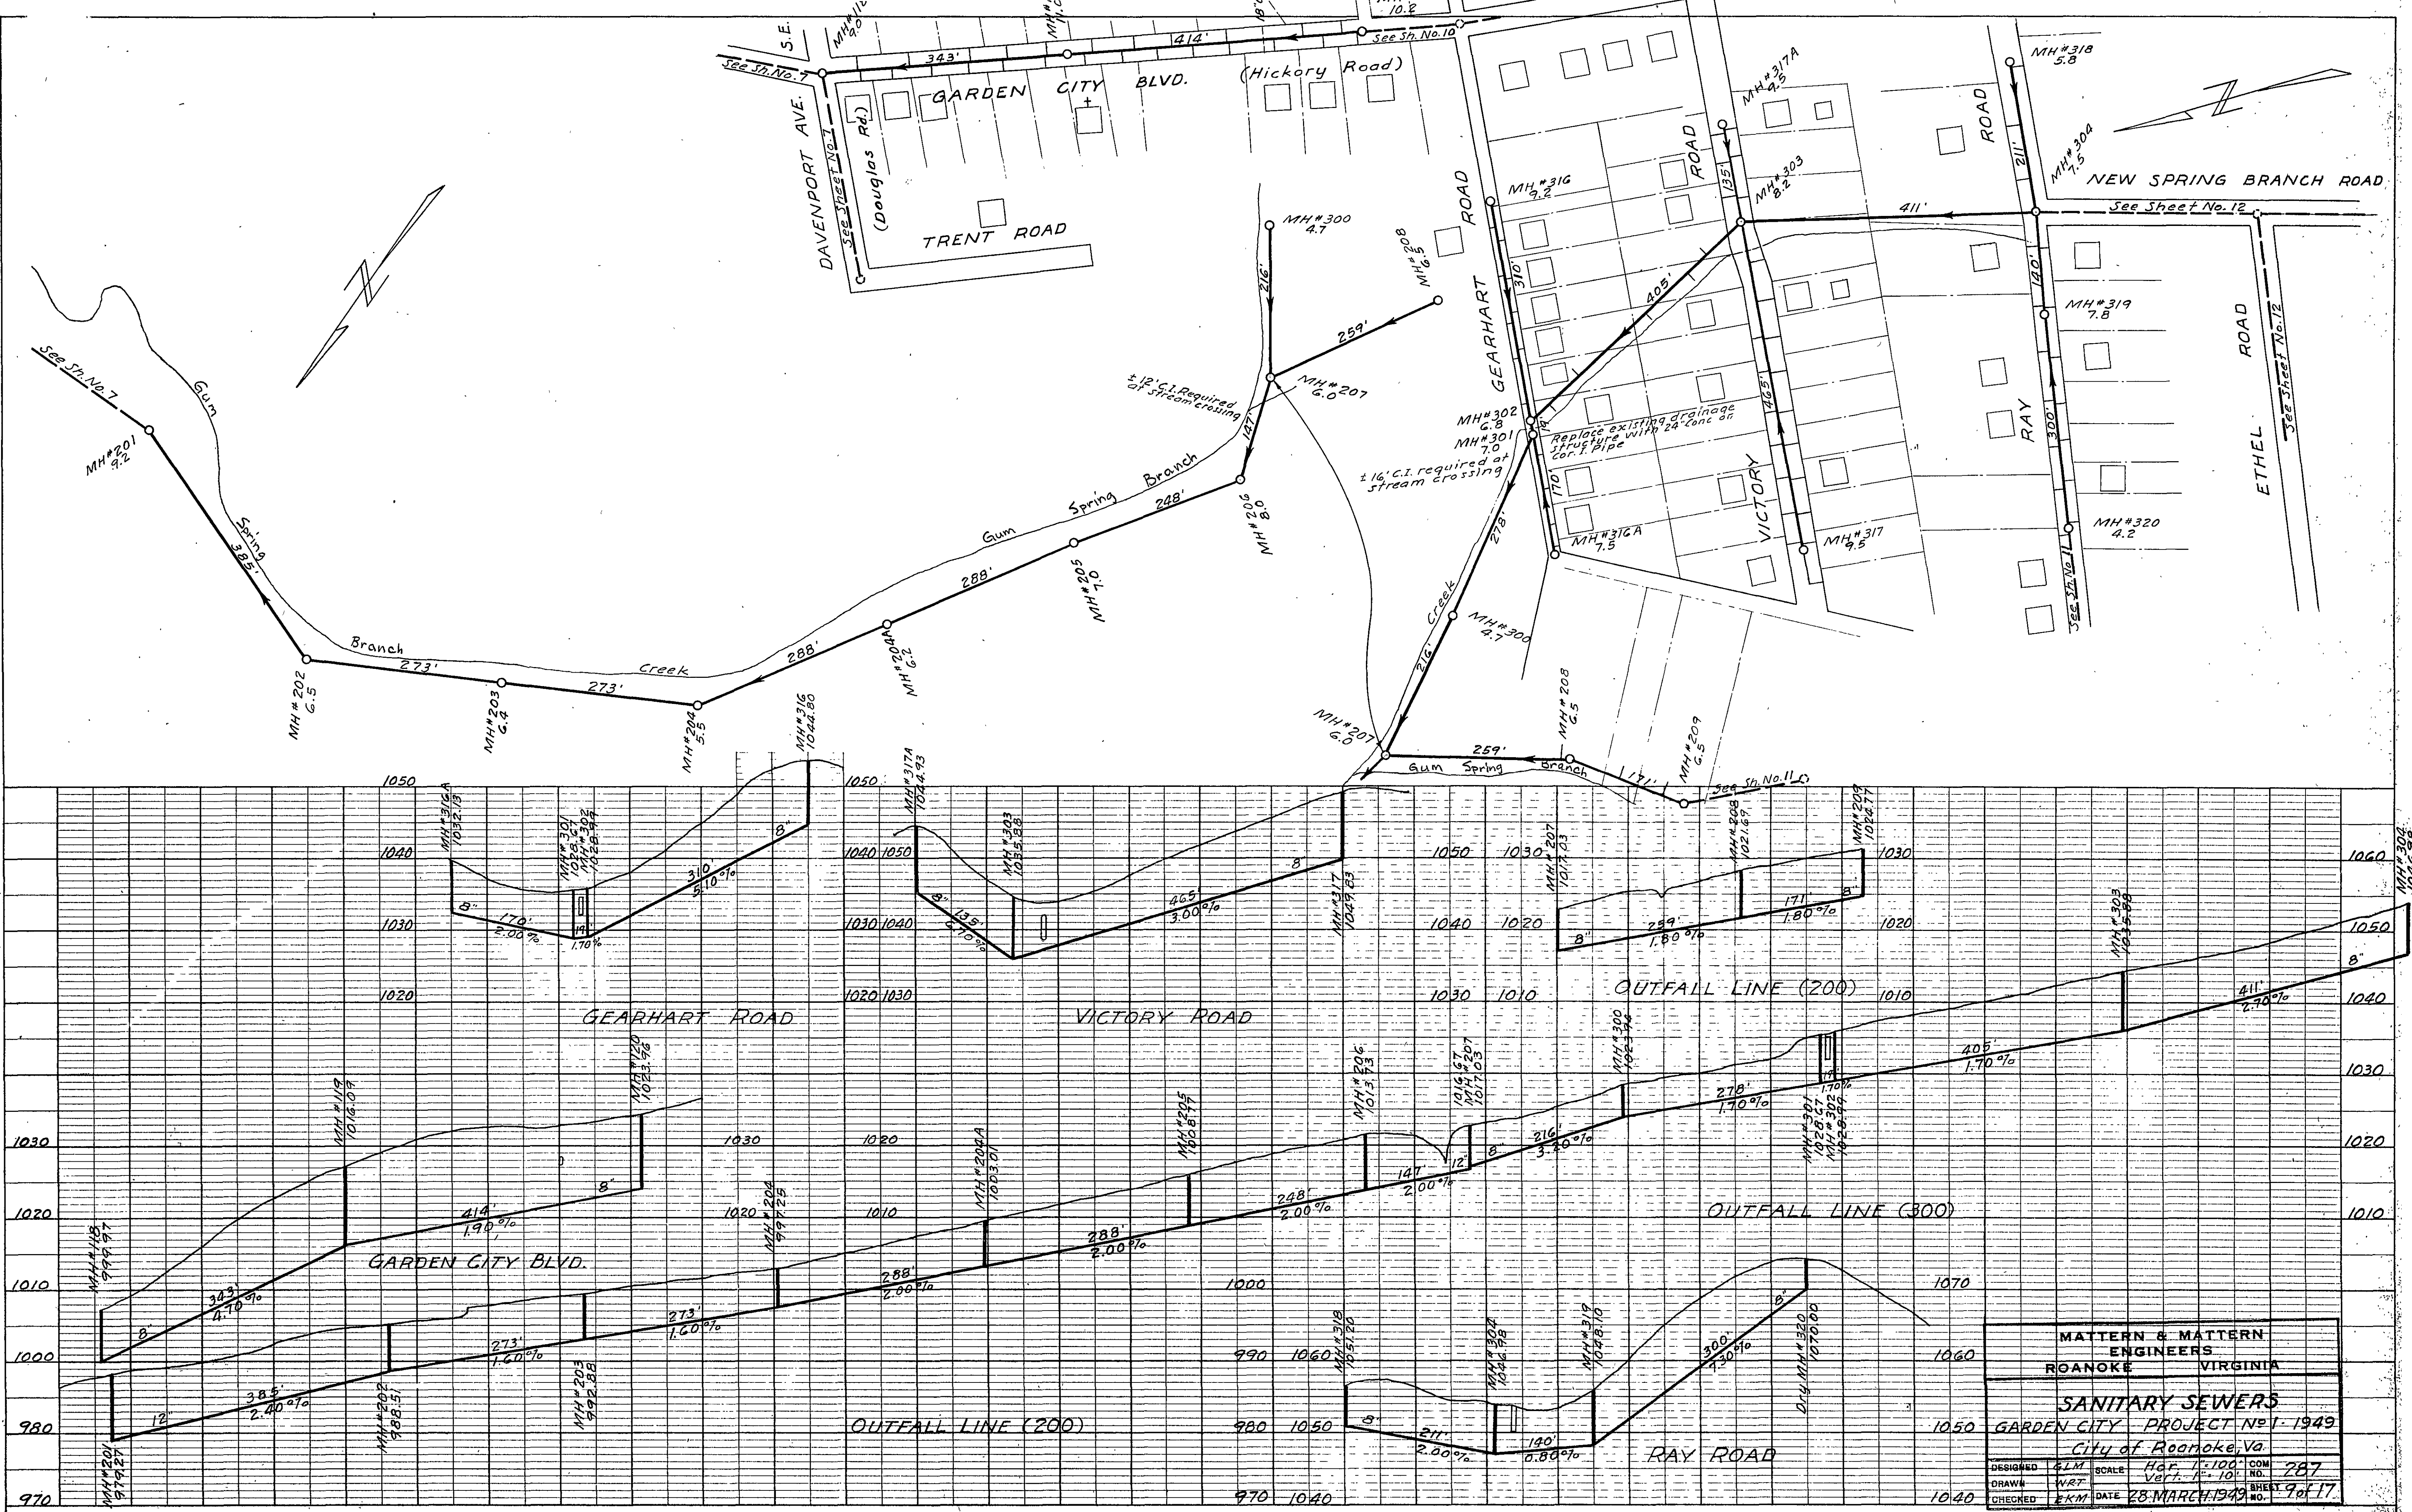

MATTEN & MATTEN ENGINEERS ROANOKE VIRGINIA			
SANITARY SEWERS			
GARDEN CITY PROJECT NO. 1, 1949			
City of Roanoke, Va.			
DESIGNED	ELM	SCALE	H&V 1"=100' COM
DRAWN	WRT	DATE	28 MARCH 1949
CHECKED	EKM	DATE	28 MARCH 1949
			NO. 787
			9 of 17