
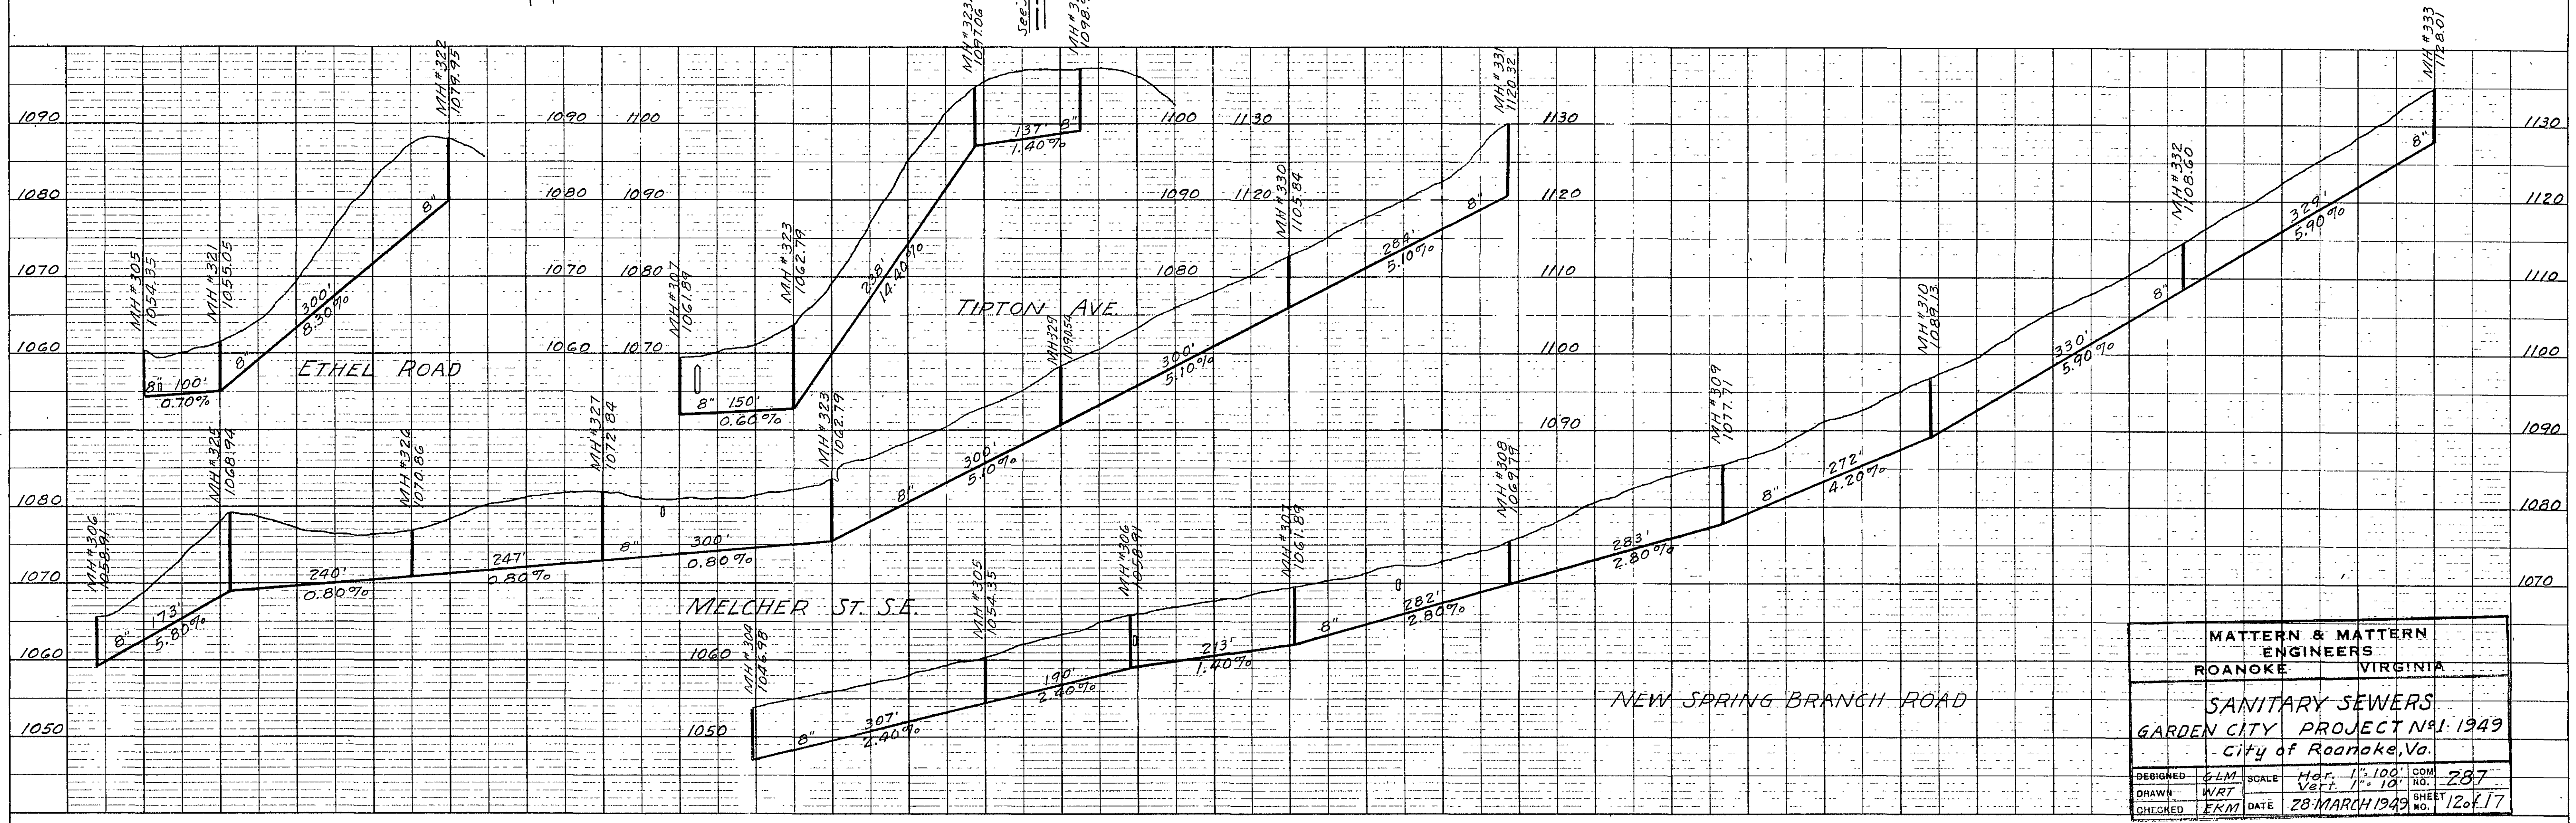
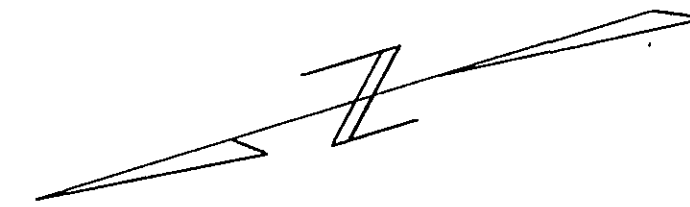


PLAN	DATE	BY	DATE
SURVEYED			
PLOTTED			
NOTE BOOK			
NO.			

PROFILE	DATE	BY	DATE
SURVEYED			
PLOTTED			
NOTE BOOK			
NO.			

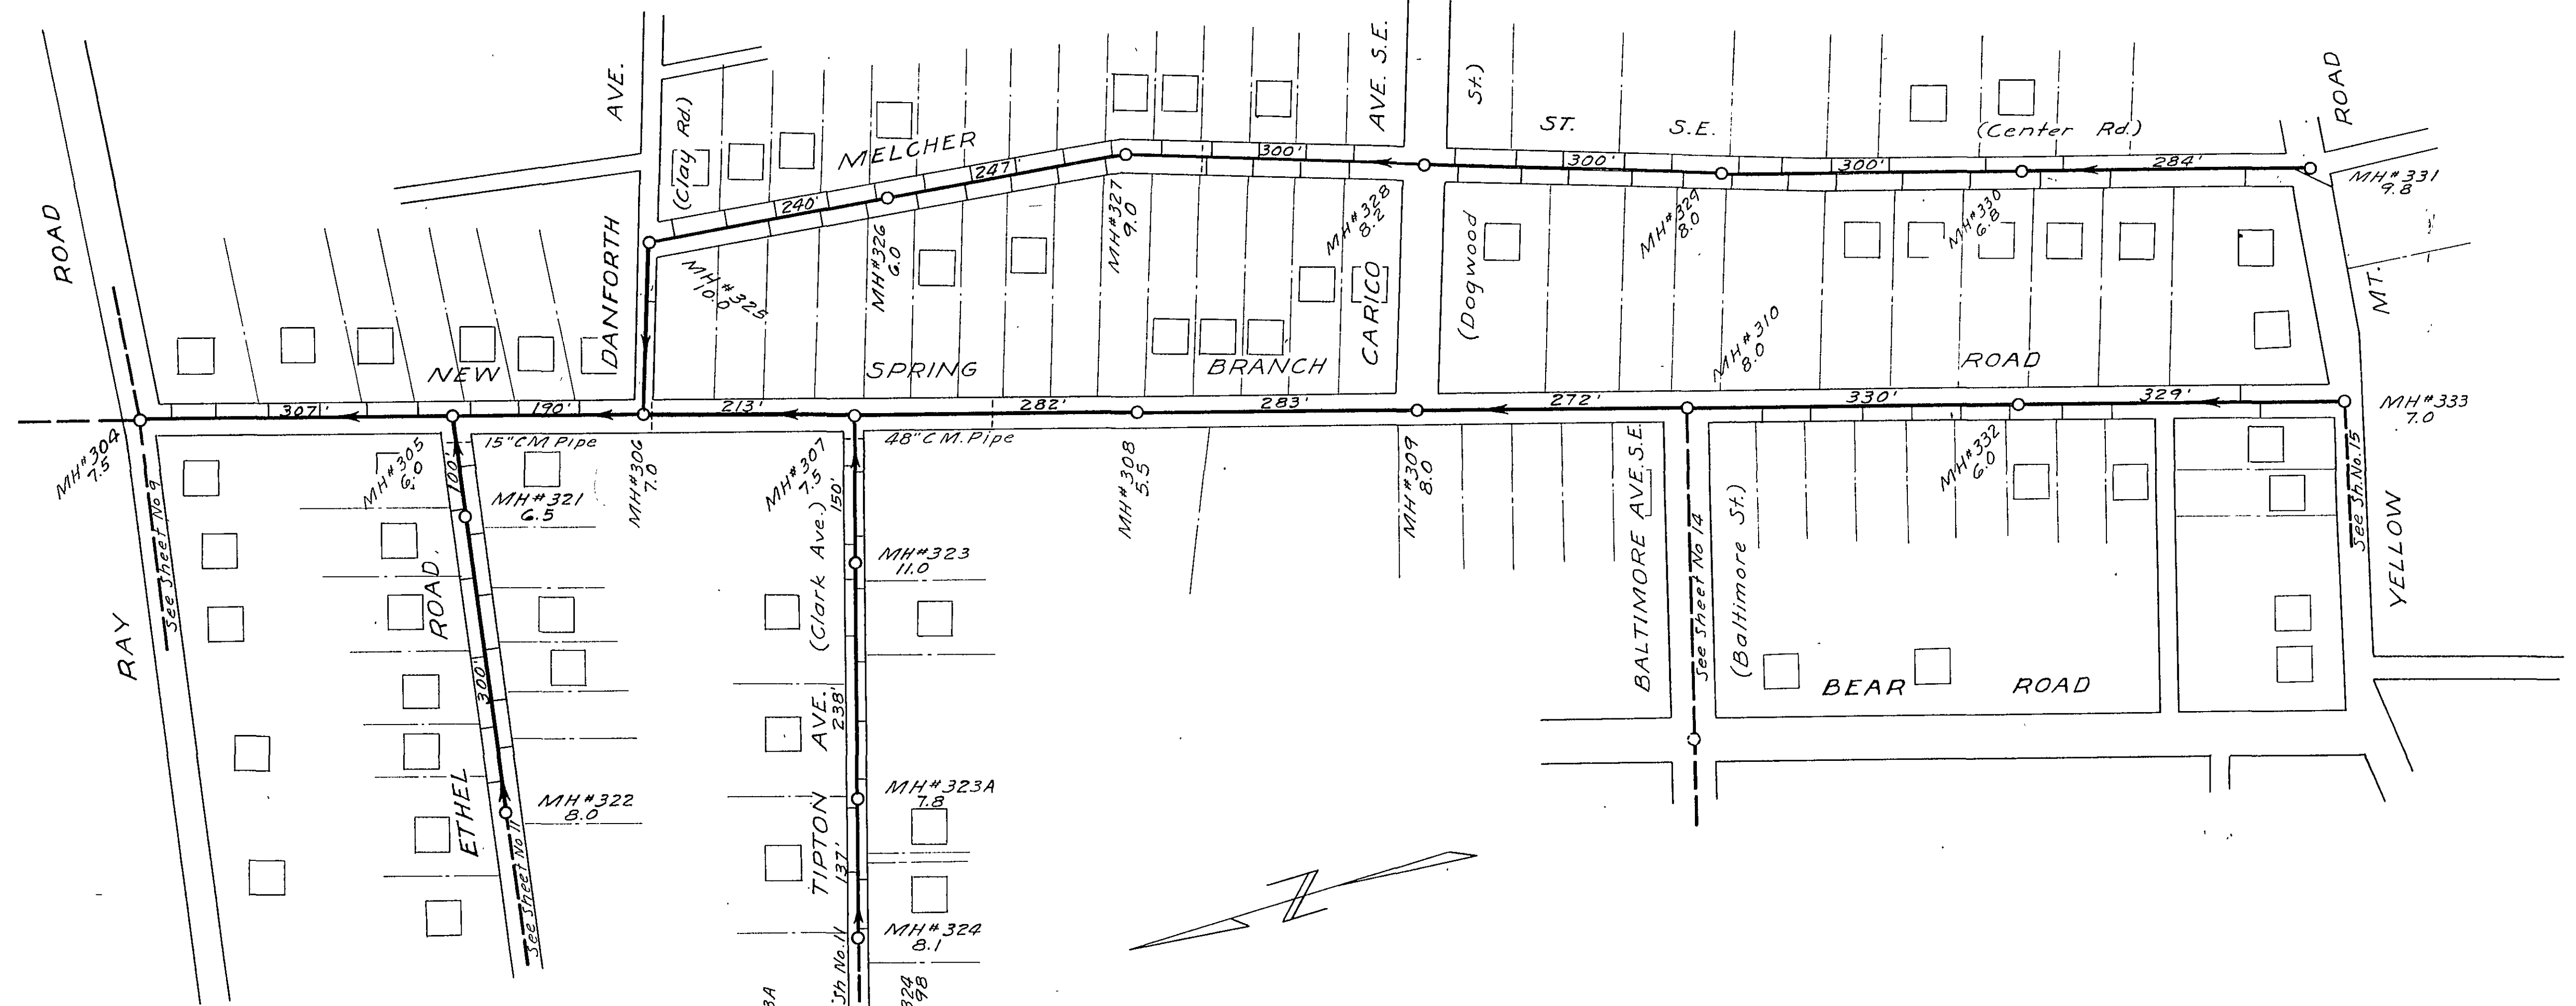

MATTEN & MATTEN ENGINEERS ROANOKE VIRGINIA			
SANITARY SEWERS GARDEN CITY PROJECT No. 1949 City of Roanoke, Va.			
DESIGNED	GLM	SCALE	Hor. 1"=100' COM. 1"=10'
DRAWN	WRT	DATE	28 MARCH 1949
CHECKED	ERM	DATE	28 MARCH 1949
		SHEET	12 of 17