


PLAN	SURVEYED	DATE
NOTE BOOK	BY	
RT. OF WAY CHECKED		
NO.		

PROFILE	SURVEYED	DATE
NOTE BOOK	BY	
STRUCTURE NOTES CHYLO		
NO.		

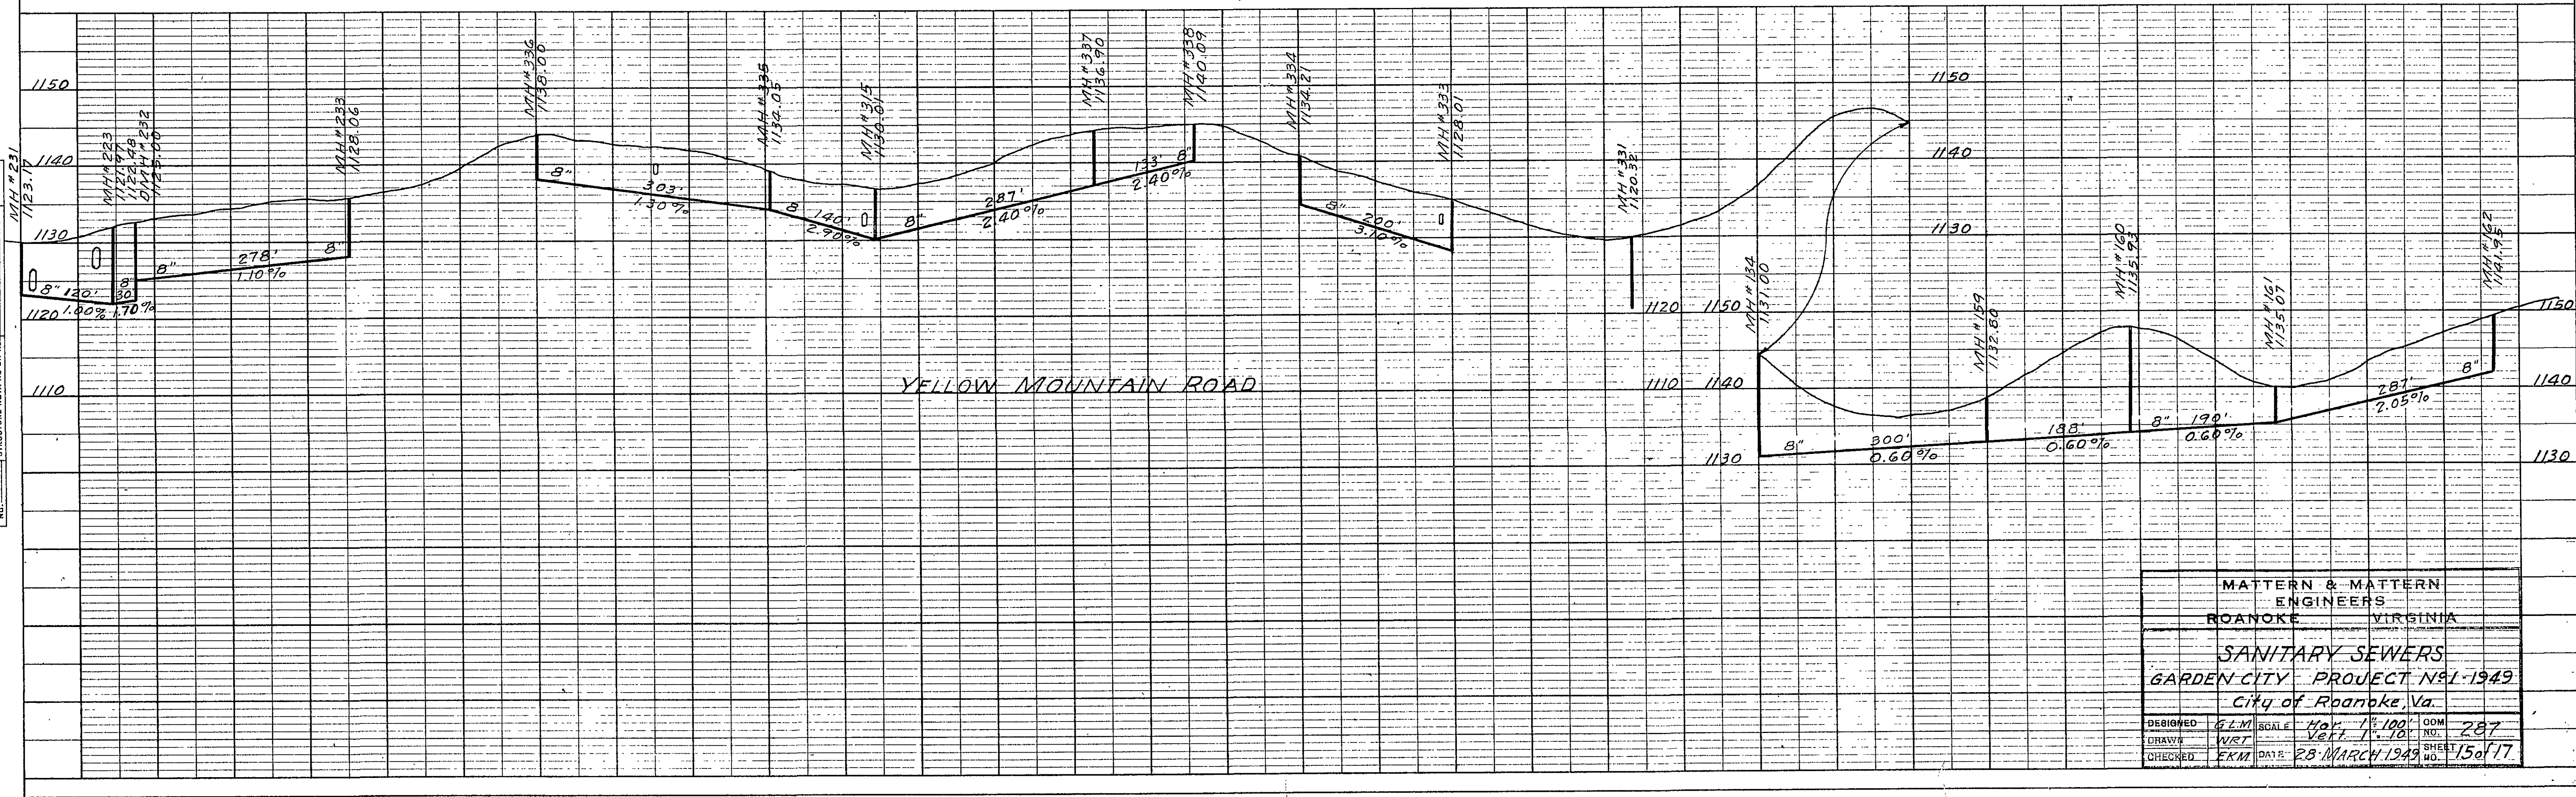

MATTEN & MATTEN ENGINEERS ROANOKE VIRGINIA			
SANITARY SEWERS GARDEN CITY PROJECT NO. 1-1949 City of Roanoke, Va.			
DESIGNED	G.L.M.	SCALE	Hor. 1"=100'
DRAWN	W.R.T.	VERT.	1"=10'
CHECKED	E.K.M.	DATE	28 MARCH 1949
		NO.	287
		SHEET	15 of 17