



PLAN	DATE
SURVEYED	BY
PLOTTED	DATE
NOTE BOOK	ALIGNMENT CHECKED
NO.	RT. OF WAY CHECKED

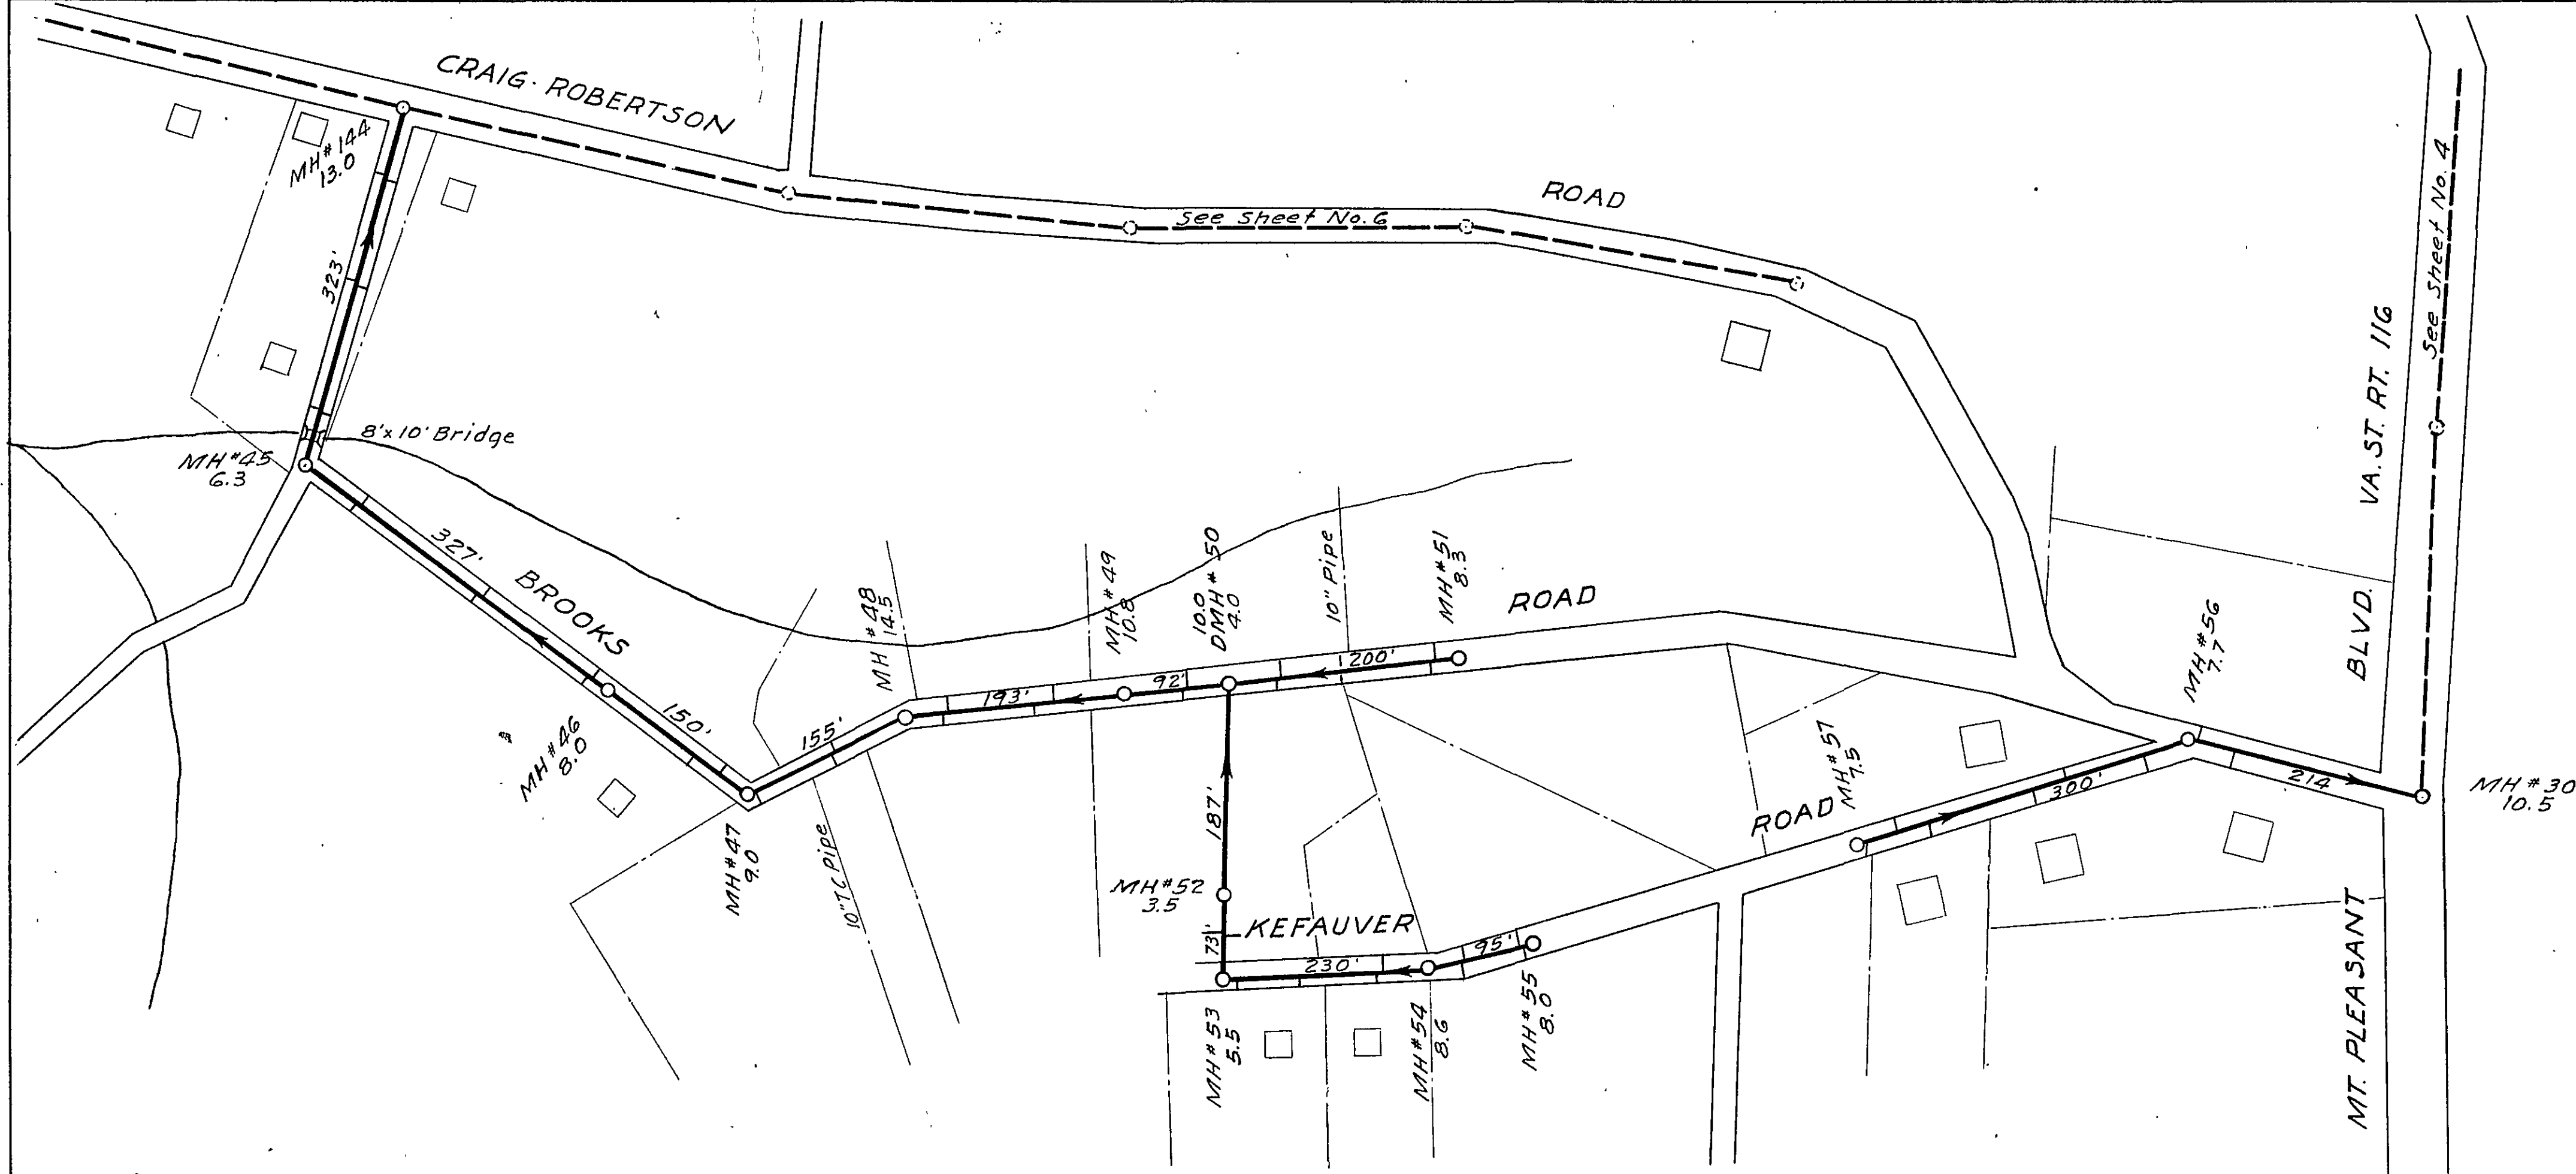

PROFILE	DATE
SURVEYED	BY
GRADES CHECKED	DATE
NOTE BOOK	8' M. NOTED
NO.	STRUCTURE NOTATIONS CHECKED

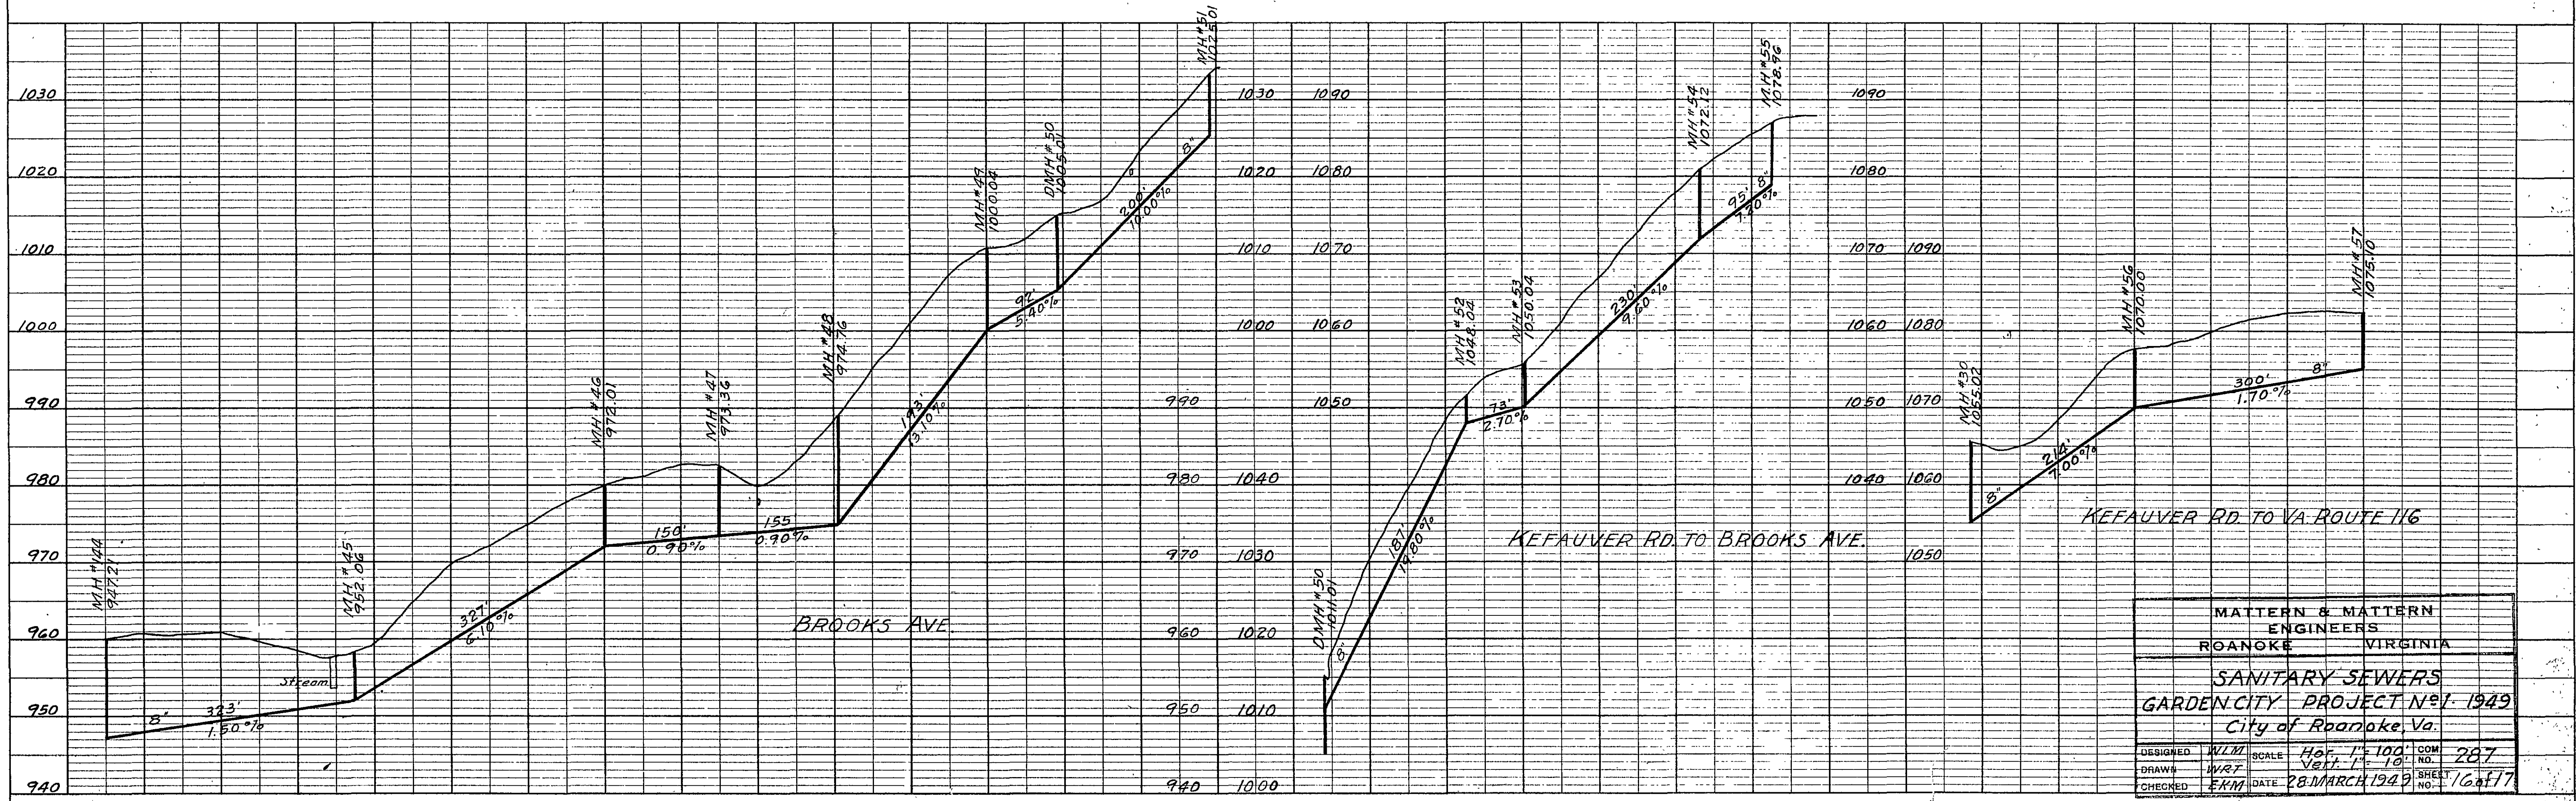

MATTEN & MATTEN ENGINEERS ROANOKE VIRGINIA			
SANITARY SEWERS GARDEN CITY PROJECT NO. 1-1949 City of Roanoke, Va.			
DESIGNED	WLM	SCALE	H&V 1"=100' COM 287
DRAWN	WRT	DATE	28 MARCH 1949
CHECKED	ERM	SHEET	NO. 16 of 17