



PLAN	SURVEYED	DATE
	PLOTTED	BY
	NOTED	
	RT. OF WAY CHECKED	
No.		

PROFILE	DATE	
	BY	
No.		

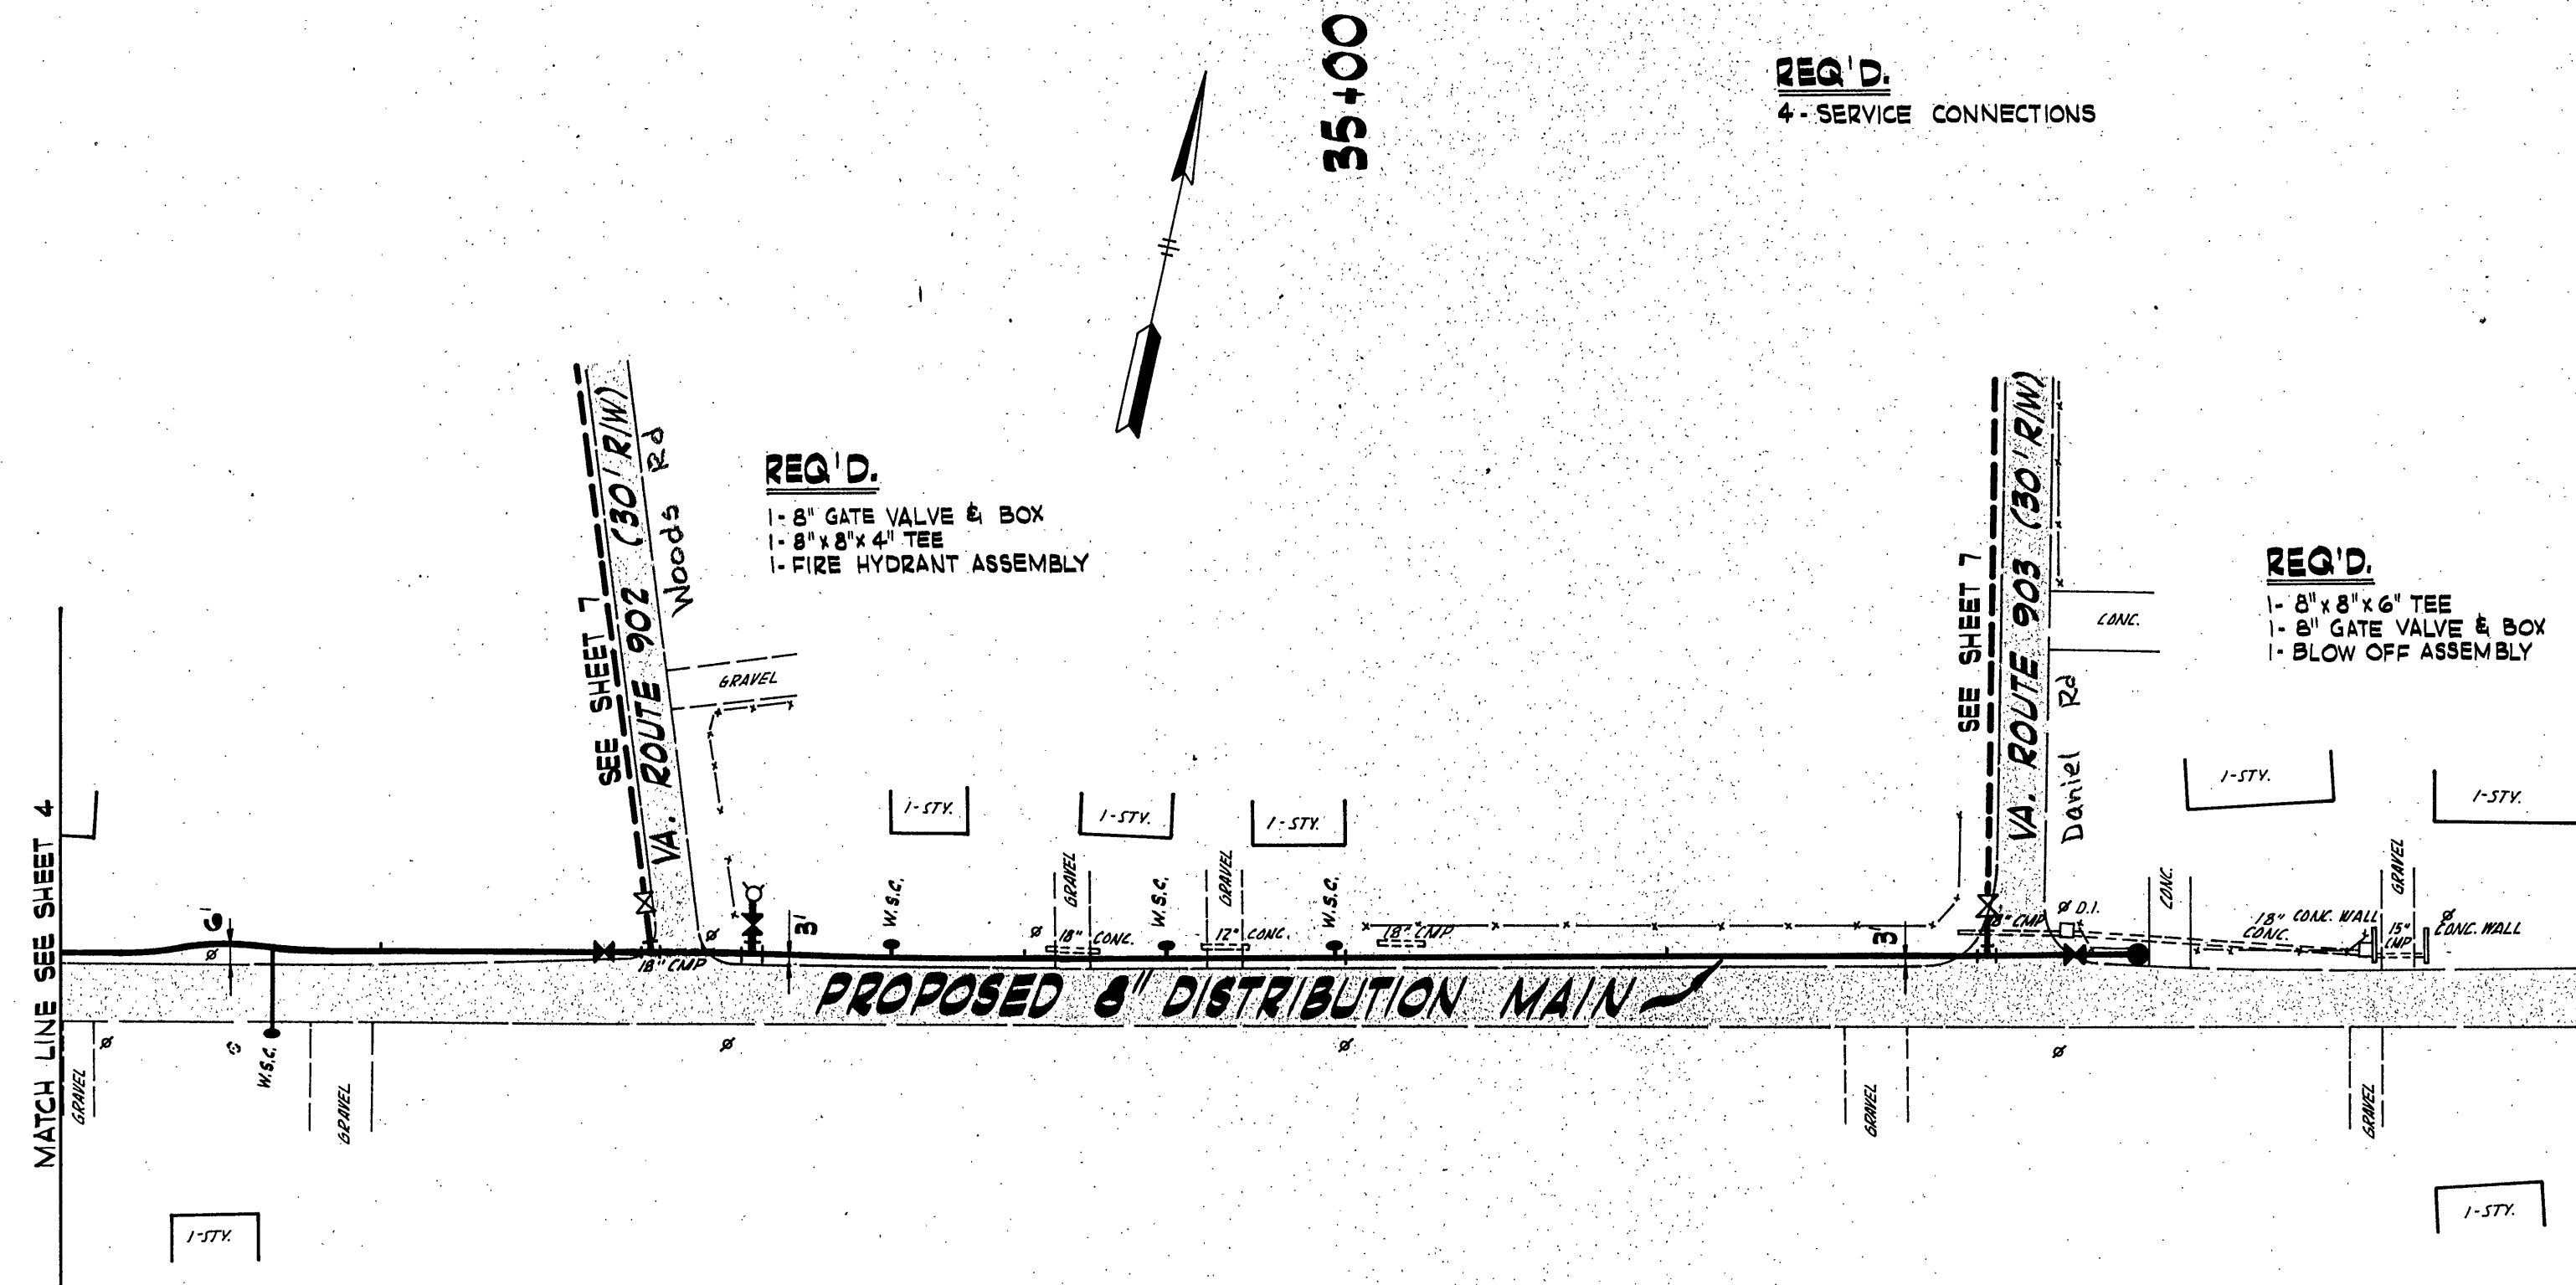


GOODMAN LANE VA. ROUTE 747 (30' R/W)

SCALE: 1 IN. = 50 FT.

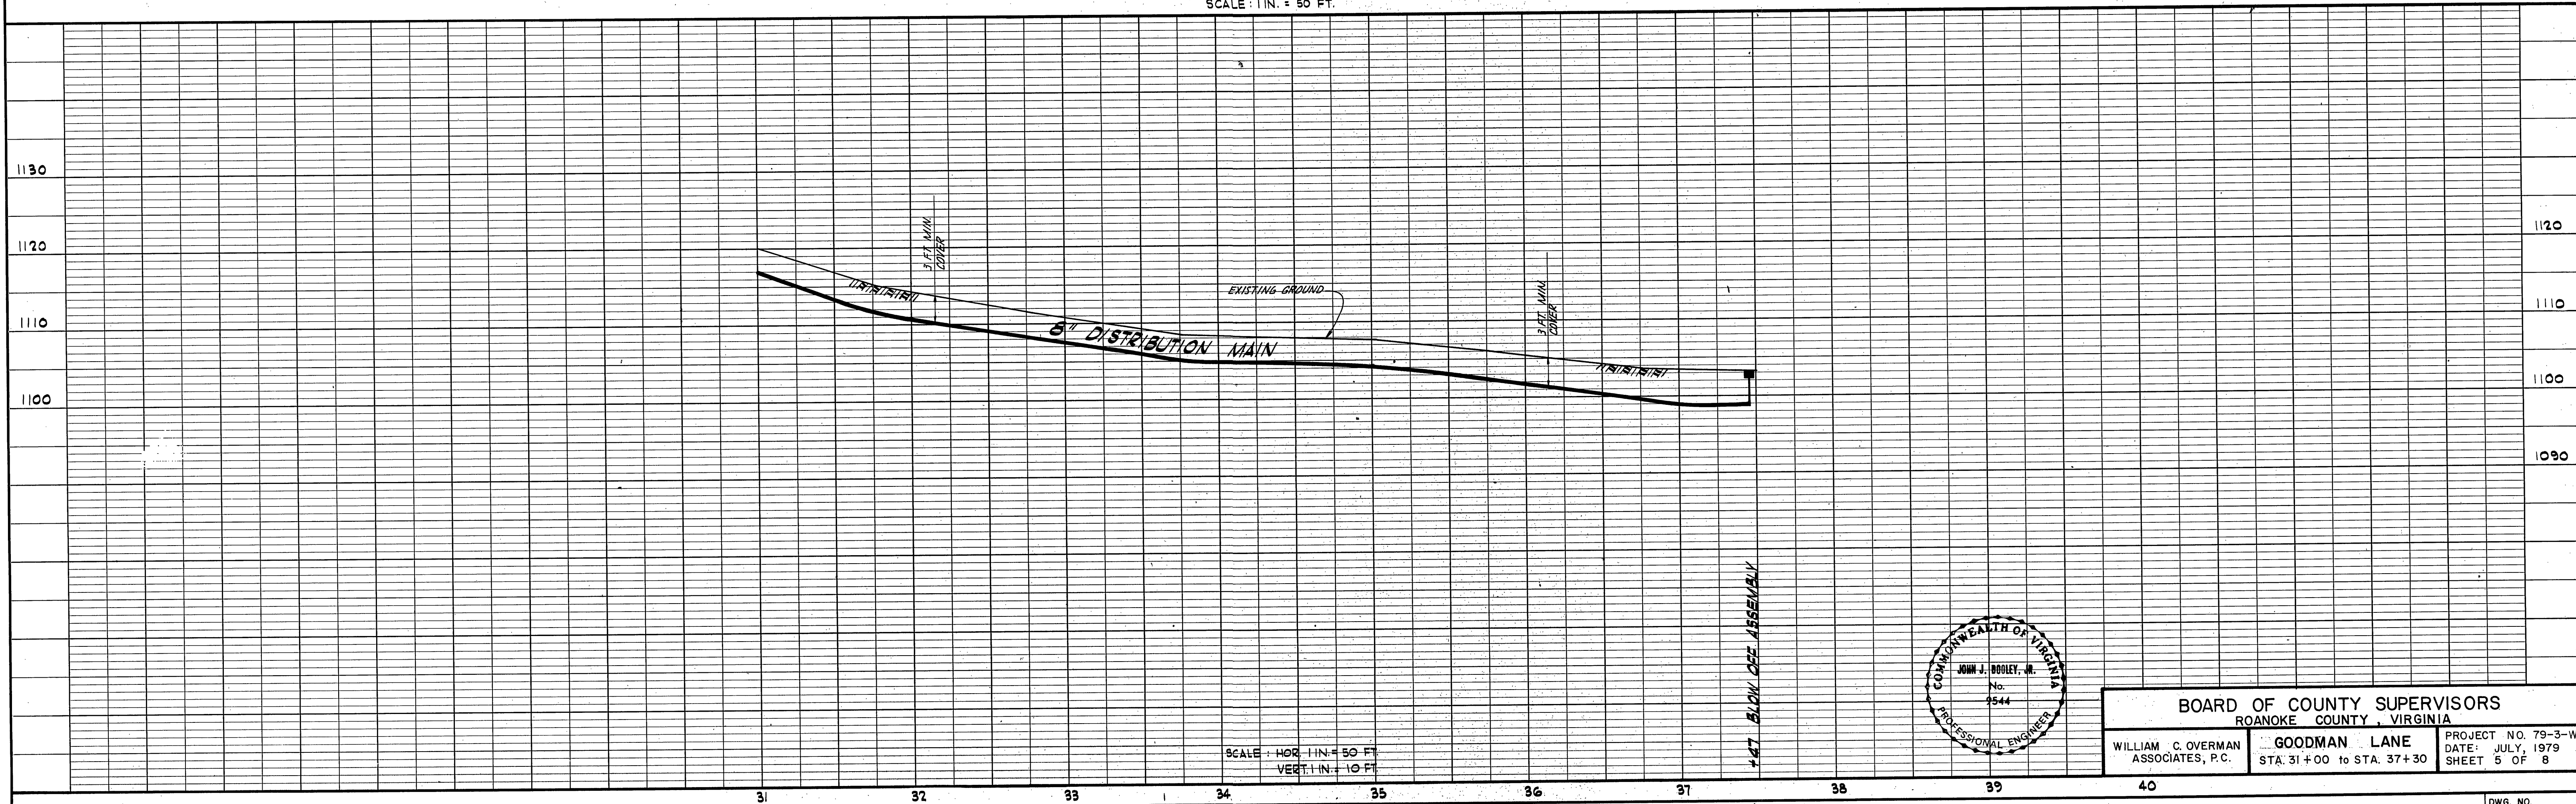

SCALE: HOR. 1 IN. = 50 FT.
VERT. 1 IN. = 10 FT.

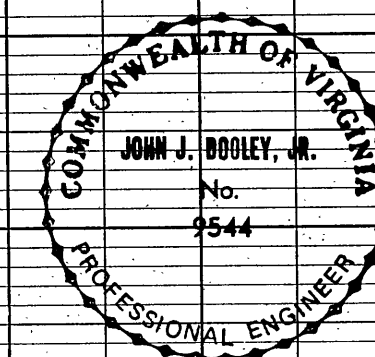

BOARD OF COUNTY SUPERVISORS ROANOKE COUNTY, VIRGINIA		PROJECT NO. 79-3-W DATE: JULY, 1979 SHEET 5 OF 8
WILLIAM C. OVERMAN ASSOCIATES, P.C.	GOODMAN LANE STA. 31+00 to STA. 37+30	