


T# 4370102

T# 4360113

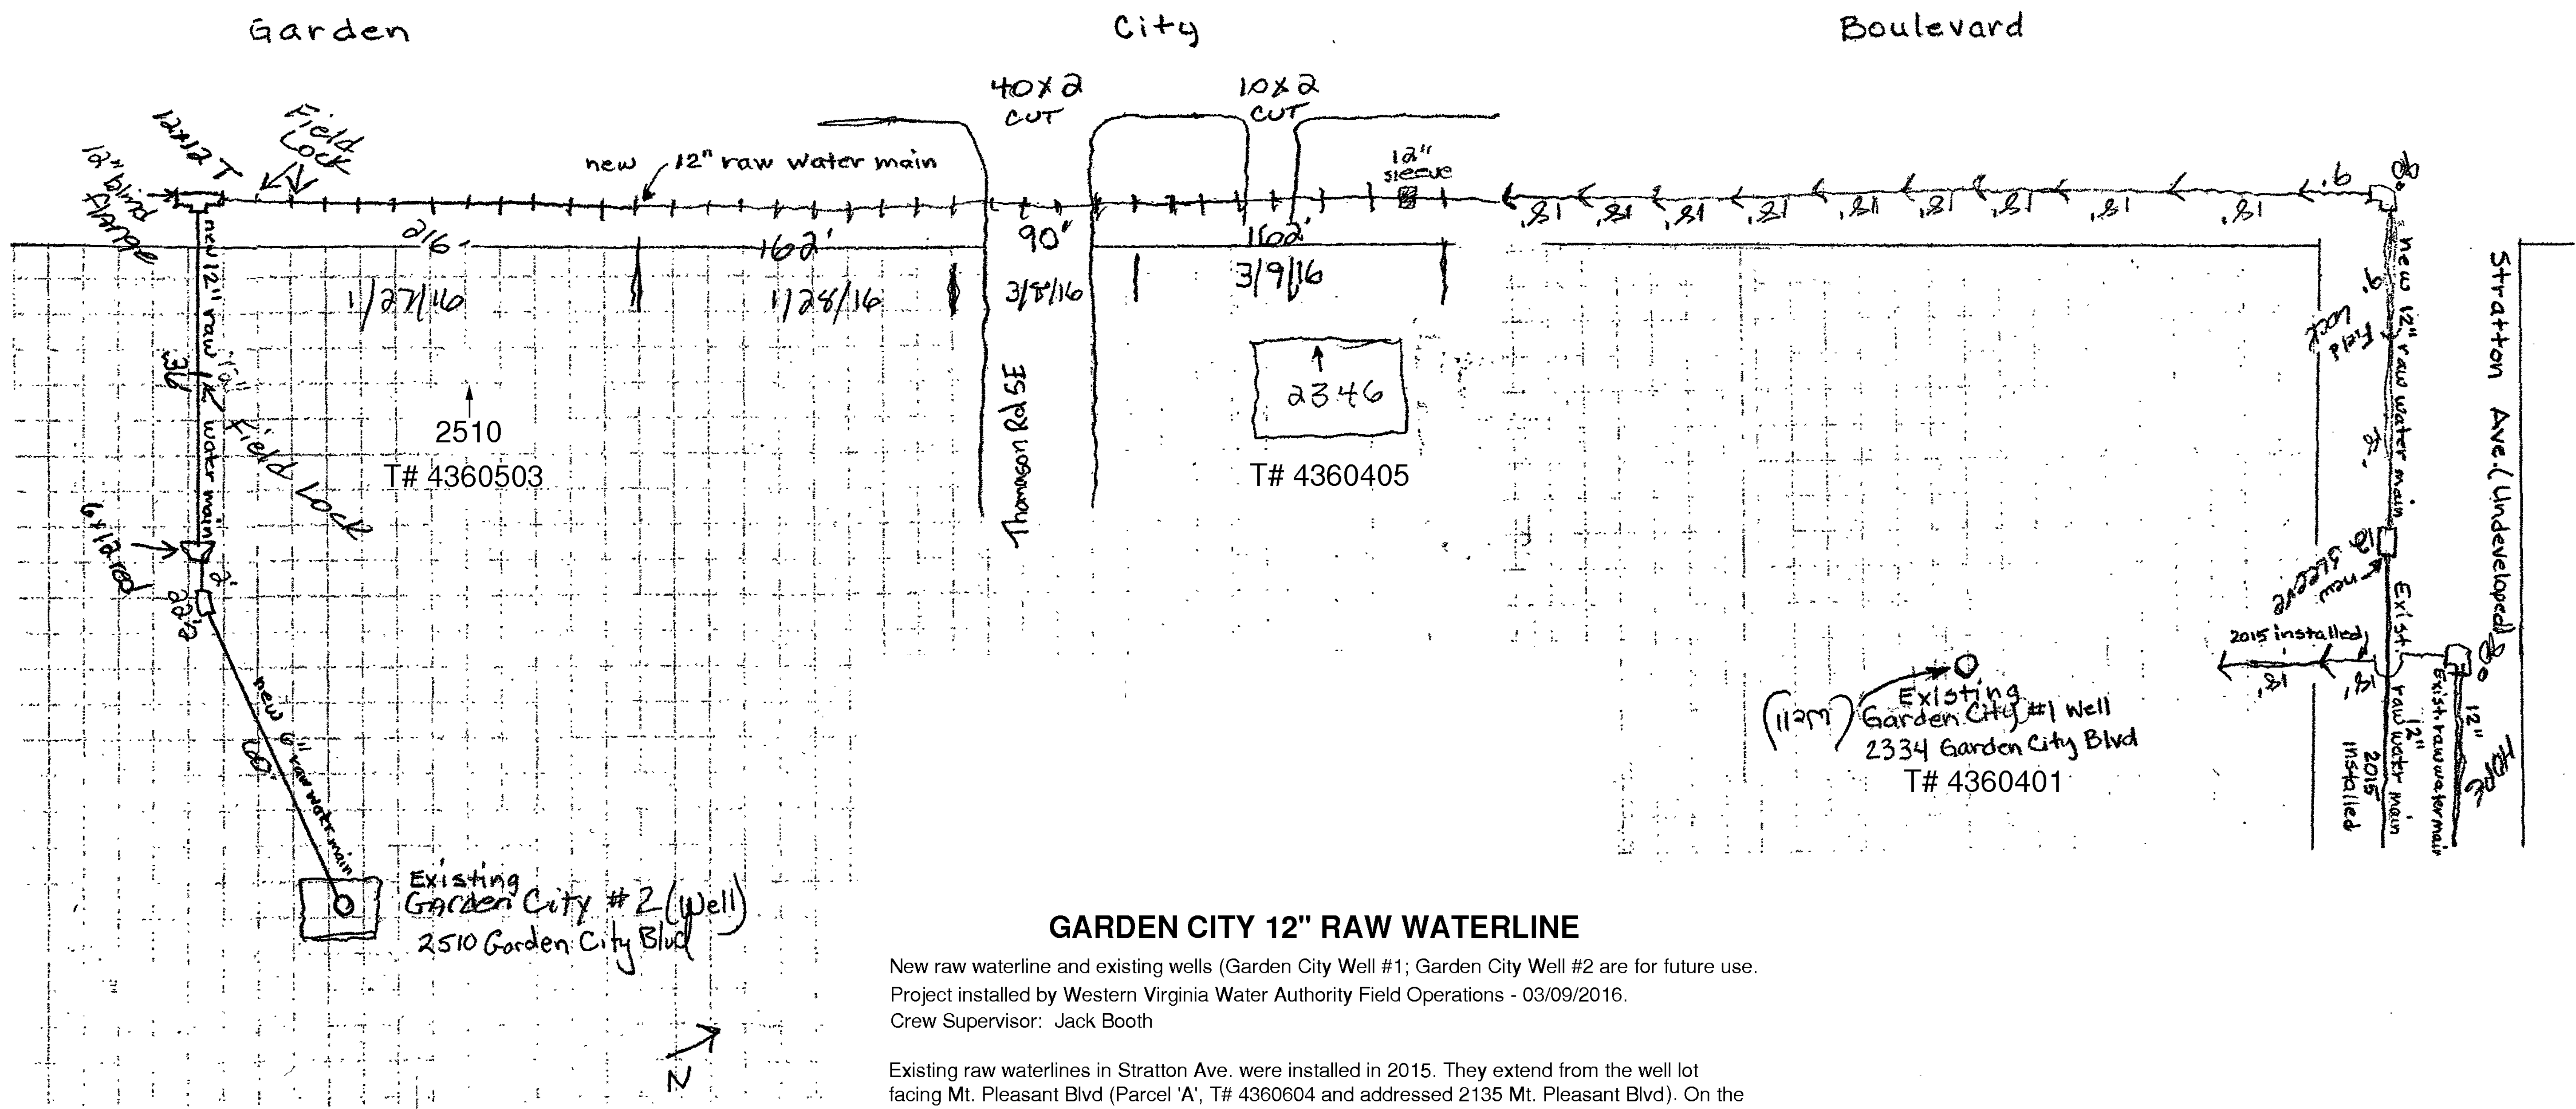

GARDEN CITY 12" RAW WATERLINE

New raw waterline and existing wells (Garden City Well #1; Garden City Well #2 are for future use.
Project installed by Western Virginia Water Authority Field Operations - 03/09/2016.
Crew Supervisor: Jack Booth

Existing raw waterlines in Stratton Ave. were installed in 2015. They extend from the well lot facing Mt. Pleasant Blvd (Parcel 'A', T# 4360604 and addressed 2135 Mt. Pleasant Blvd). On the well lot is Muse Well, Muse Spring Raw Water Pump Station, Mt. Pleasant Pump Station.