



CONNECTION AT YELLOW MOUNT RD (SEE SHEET 3)
STATION 10+00

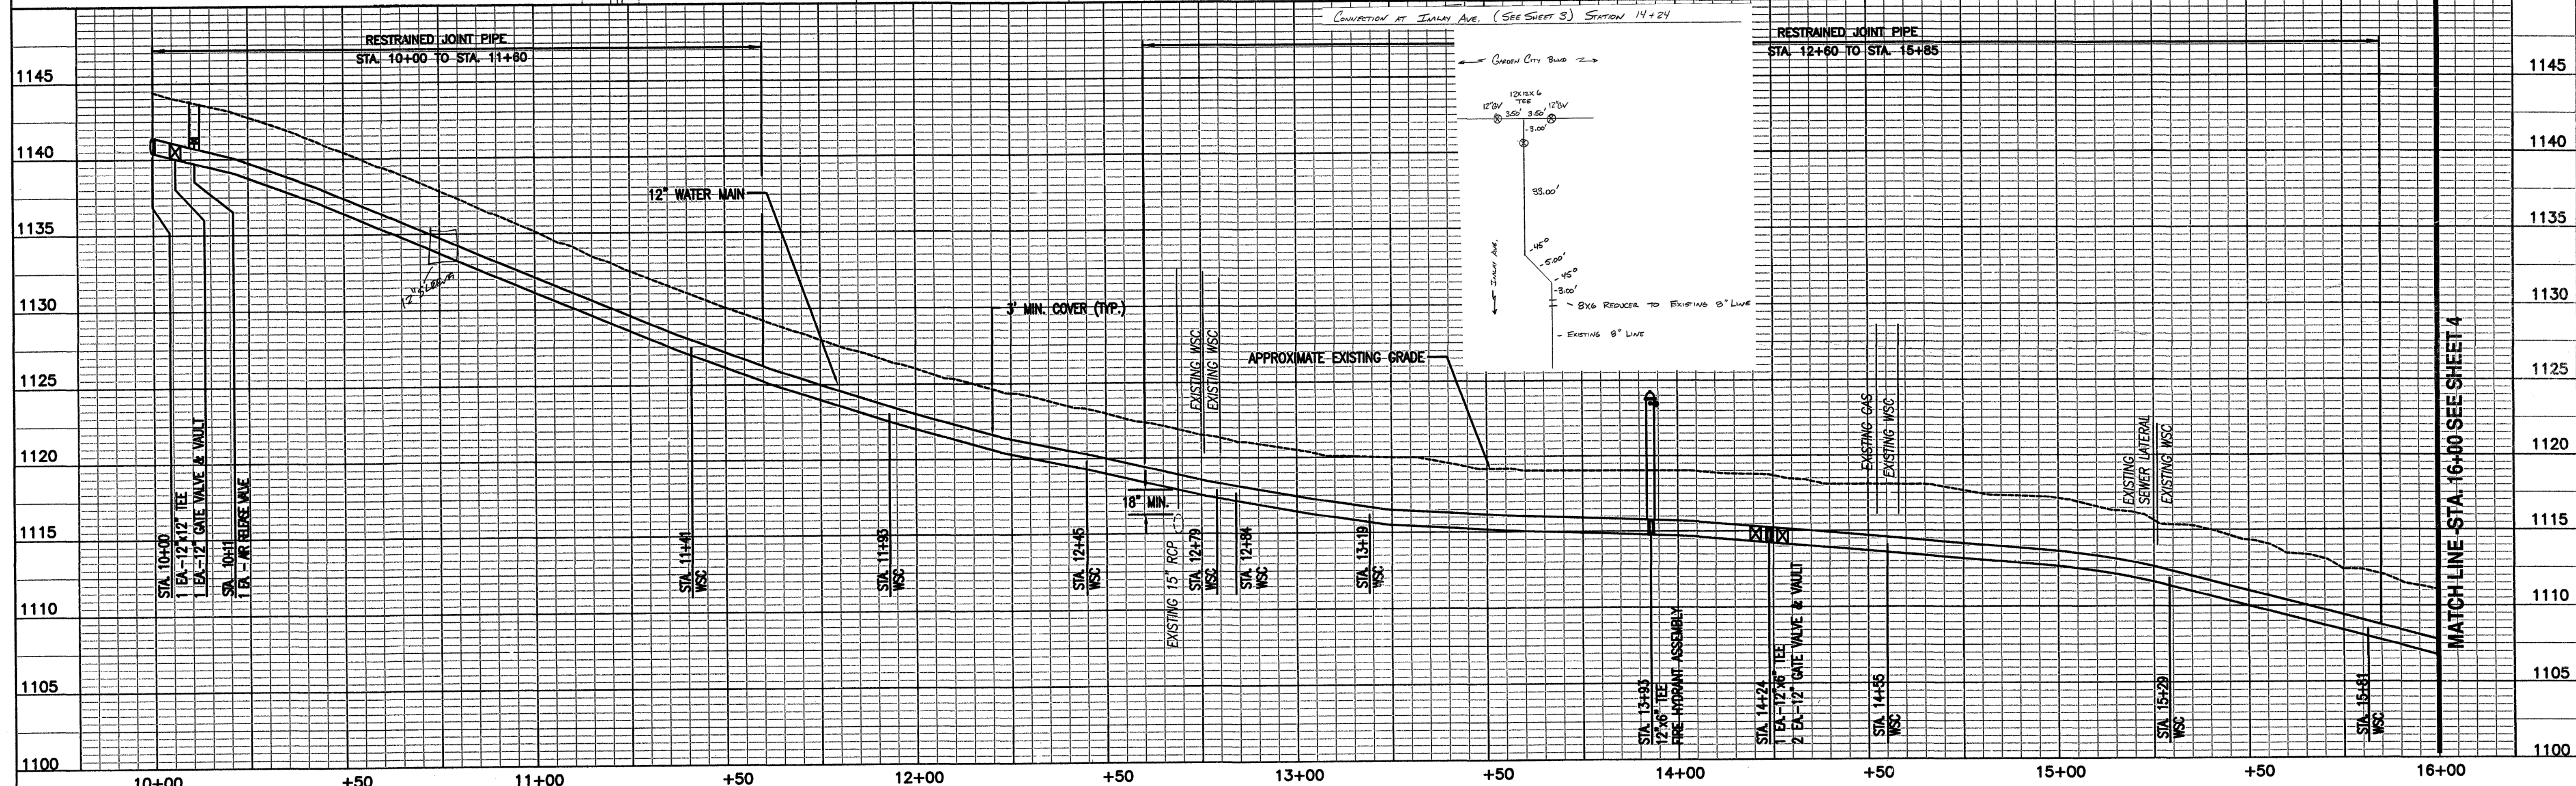


NO.	DATE	BY	REVISIONS

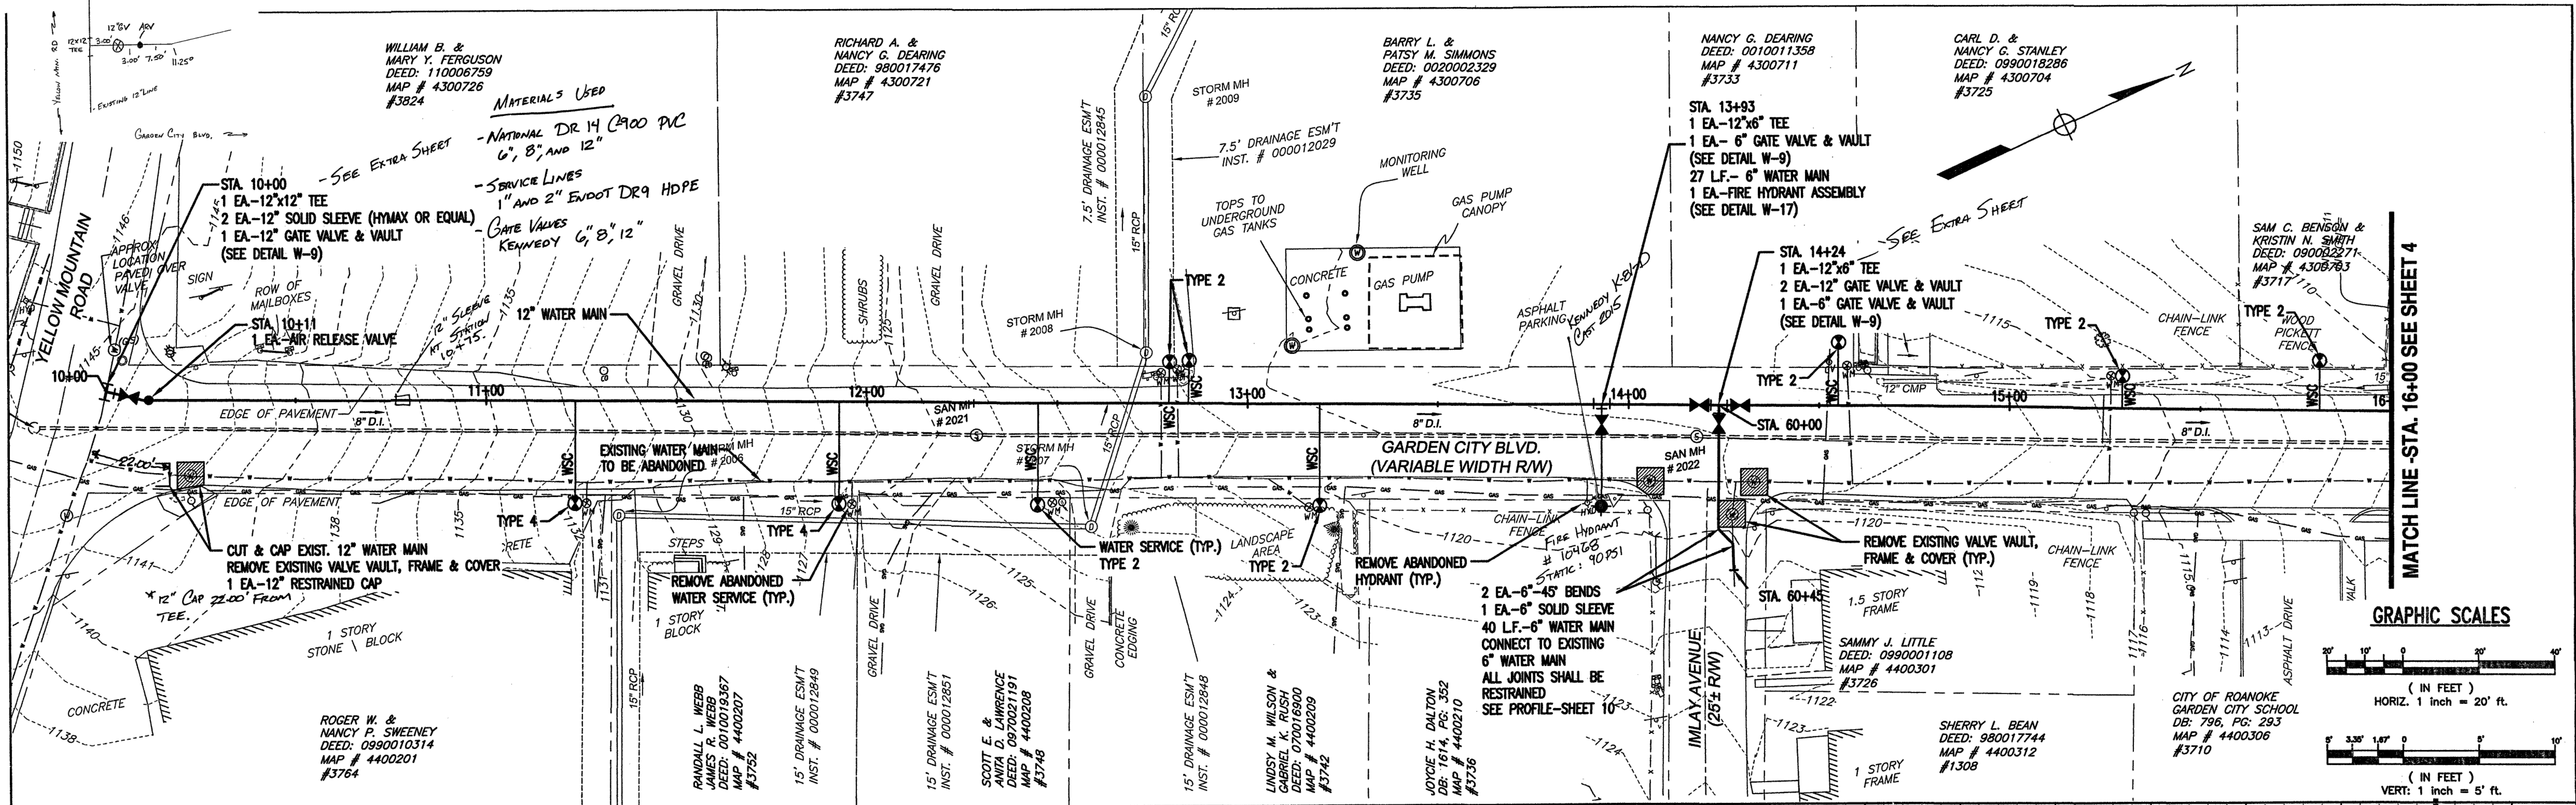

WHITMAN, REQUARDT AND ASSOCIATES, LLP
Engineers, Architects and Planners
1700 Kraft Drive, Suite 1200
BLACKSBURG, VIRGINIA
(540) 951-3727

FAX: (540)-951-3741
www.wrallp.com

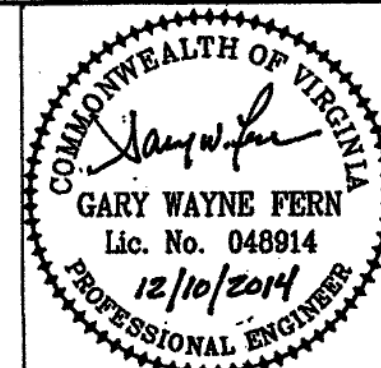

SCALE:
HORIZ: 1"=20'
VERT: 1"=5'
DATE: DECEMBER 2014
DESIGNED: P.J.M.
DRAWN: L.W.C.
CHECKED: G.W.F.
PROJECT NO.: 46607-000

Western Virginia Water Authority
601 South Jefferson Street, Suite 300 Roanoke, Va. 24011
GARDEN CITY BOULEVARD WATER MAIN REPLACEMENT
Phase 1
PLAN - PROFILE
STA. 10+00 TO STA. 16+00

SHEET
3
OF
12