



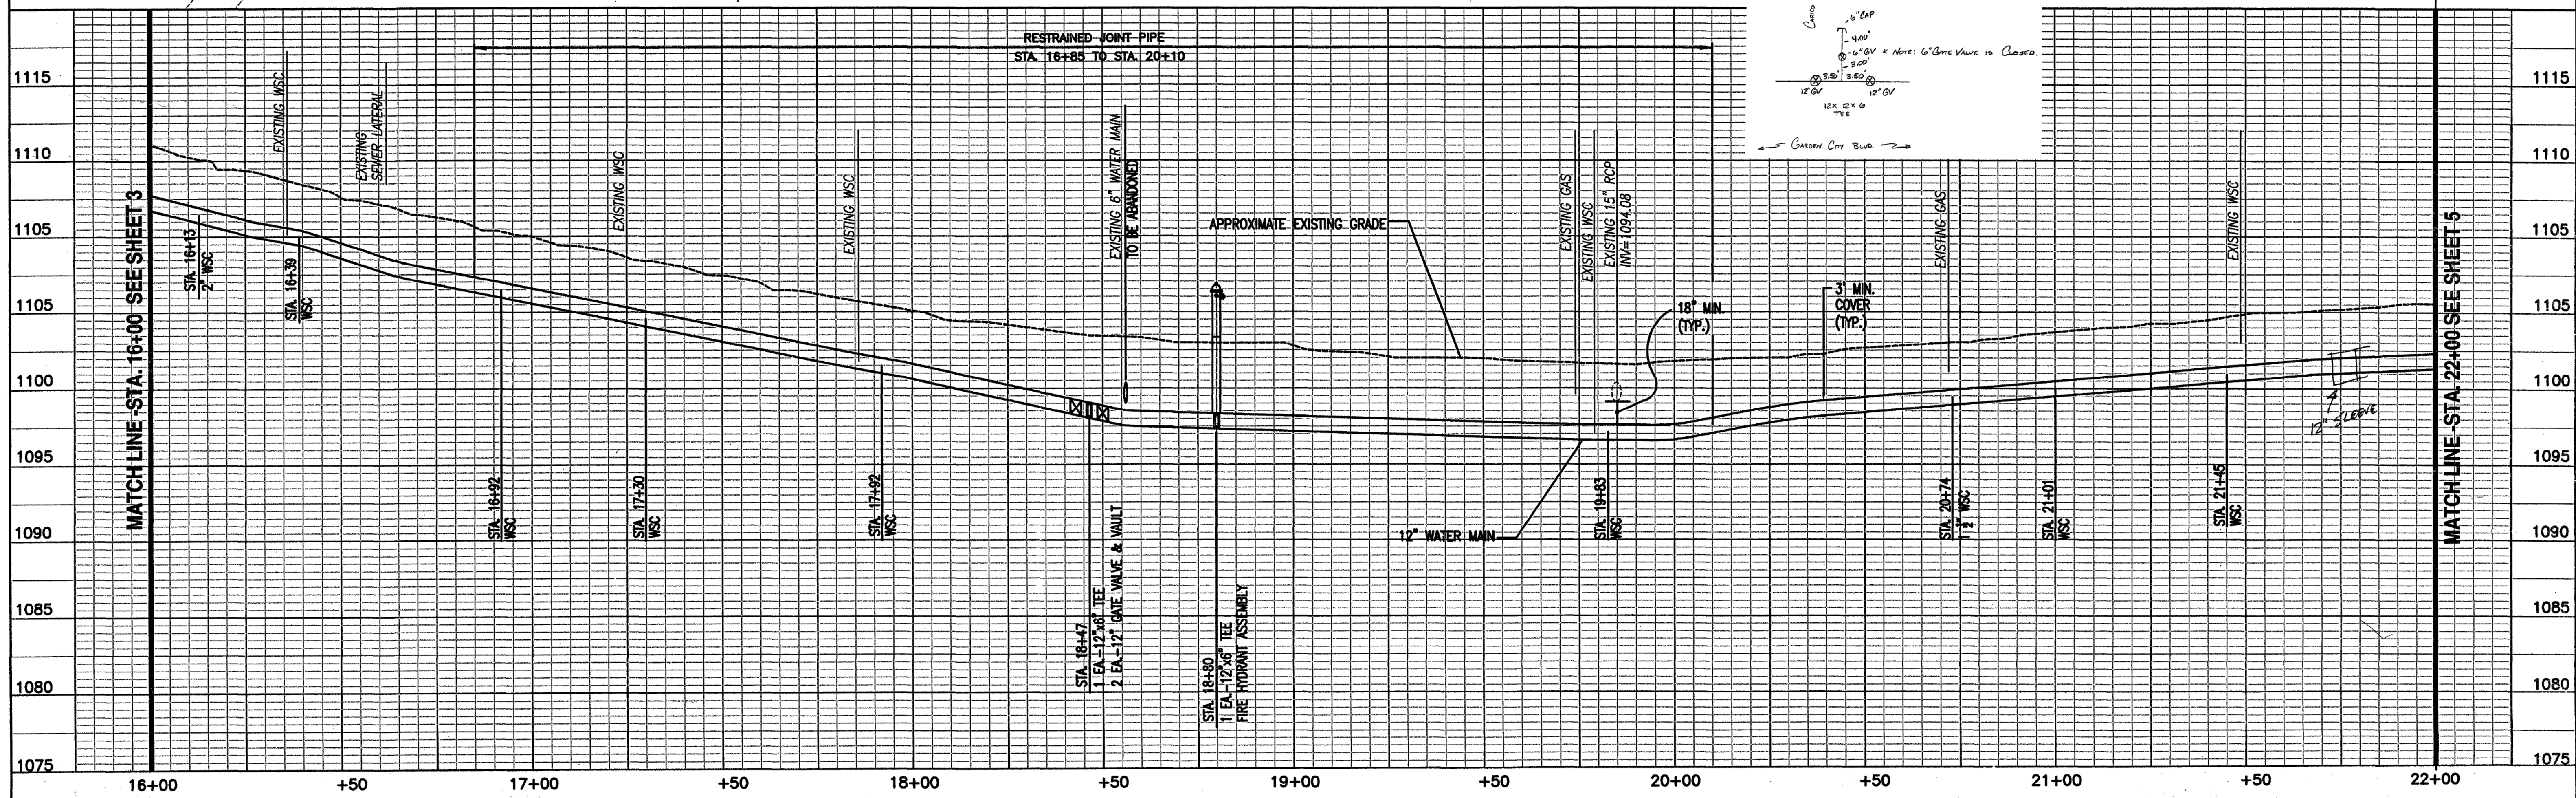

| NO. | DATE     | BY  | REVISIONS               |
|-----|----------|-----|-------------------------|
| 1.  | 1/9/2015 | PJM | PROPOSED EASEMENT ADDED |
|     |          |     |                         |
|     |          |     |                         |
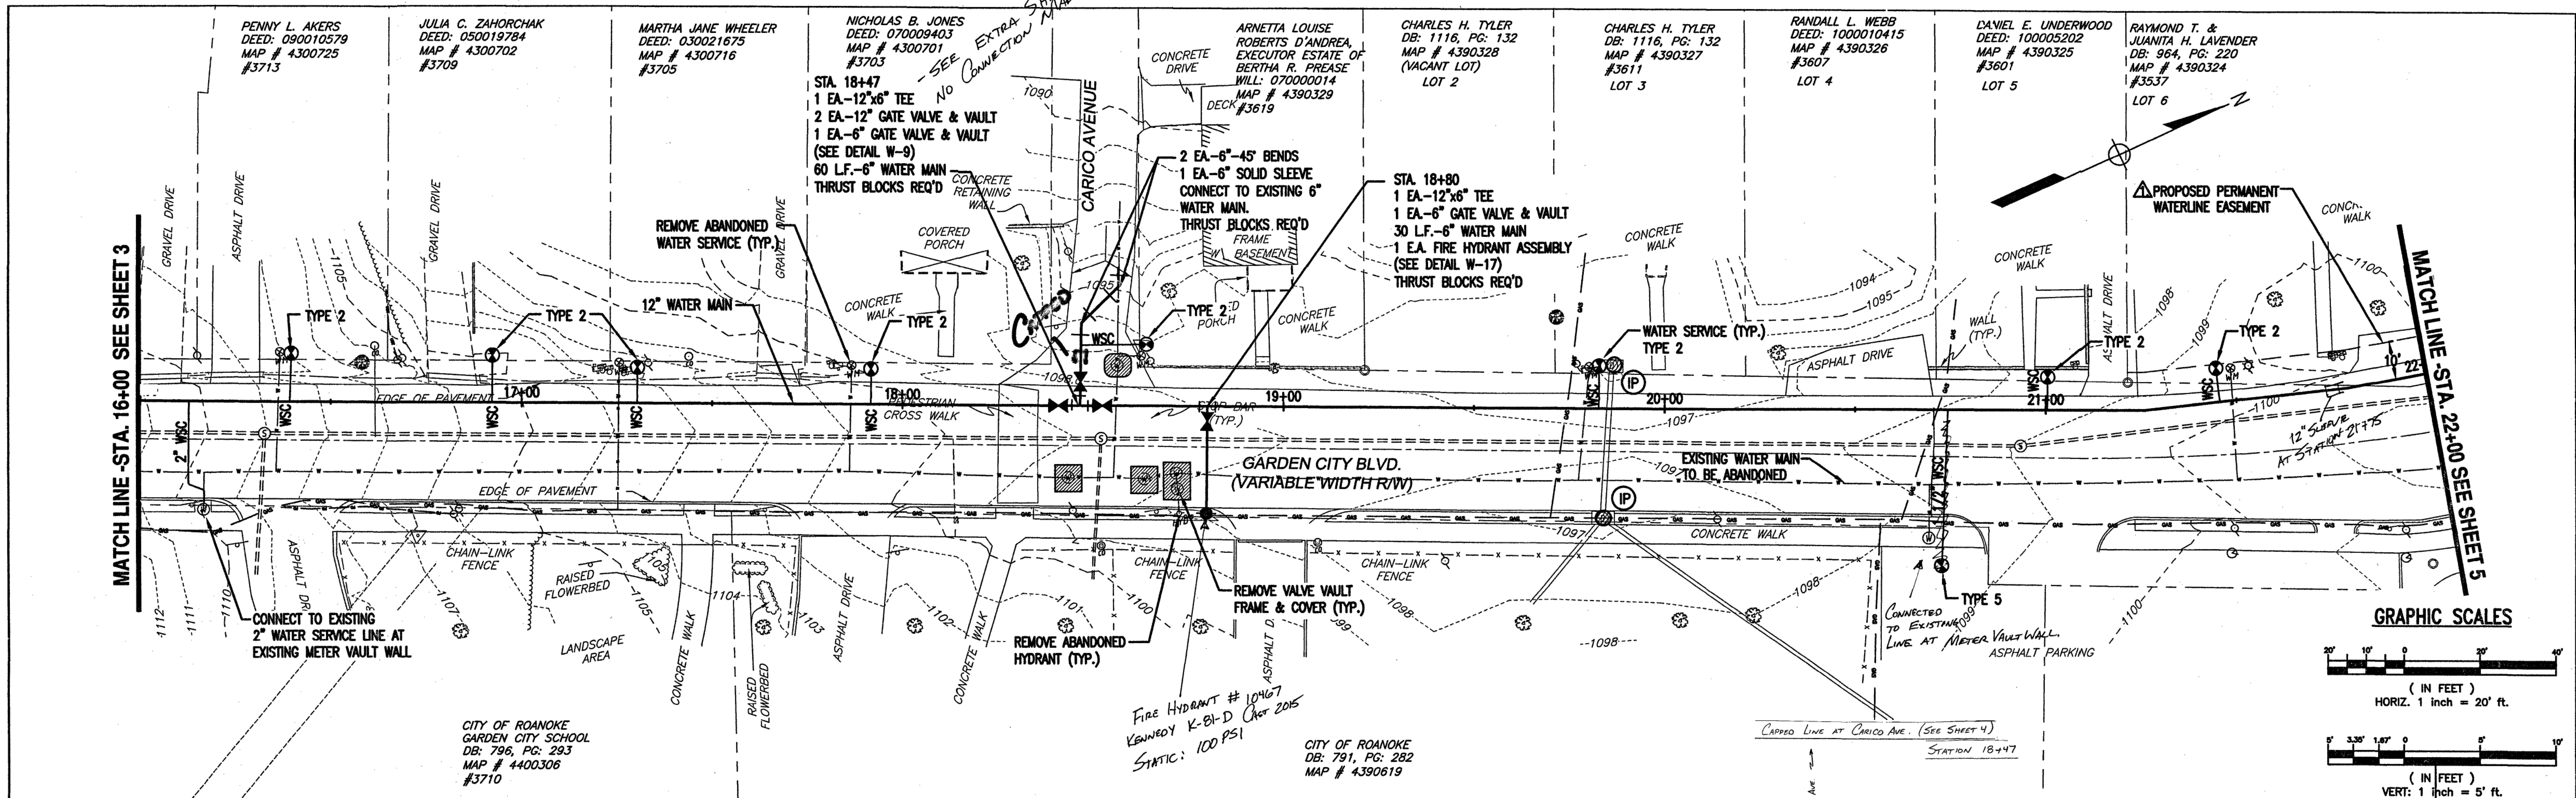

**WHITMAN, REQUARDT AND ASSOCIATES, LLP**  
 Engineers, Architects and Planners  
 1700 Kraft Drive, Suite 1200  
 BLACKSBURG, VIRGINIA  
 (540) 951-3727

FAX: (540)-951-3741  
[www.wrallp.com](http://www.wrallp.com)

COMMONWEALTH OF VIRGINIA  
 GARY WAYNE FERN  
 Lic. No. 048914  
 12/10/2014  
 PROFESSIONAL ENGINEER

SCALE:  
 HORIZ: 1"=20'  
 VERT: 1"=5'

DATE: DECEMBER 2014  
 DESIGNED: P.J.M.  
 DRAWN: L.W.G.  
 CHECKED: G.W.F.  
 PROJECT NO.: 46607-000

**Western Virginia Water Authority**  
 601 South Jefferson Street, Suite 300 Roanoke, Va. 24011  
**GARDEN CITY BOULEVARD WATER MAIN REPLACEMENT**  
 Phase 1  
 PLAN - PROFILE  
 STA. 16+00 TO STA. 22+00

SHEET  
 4  
 OF  
 12