
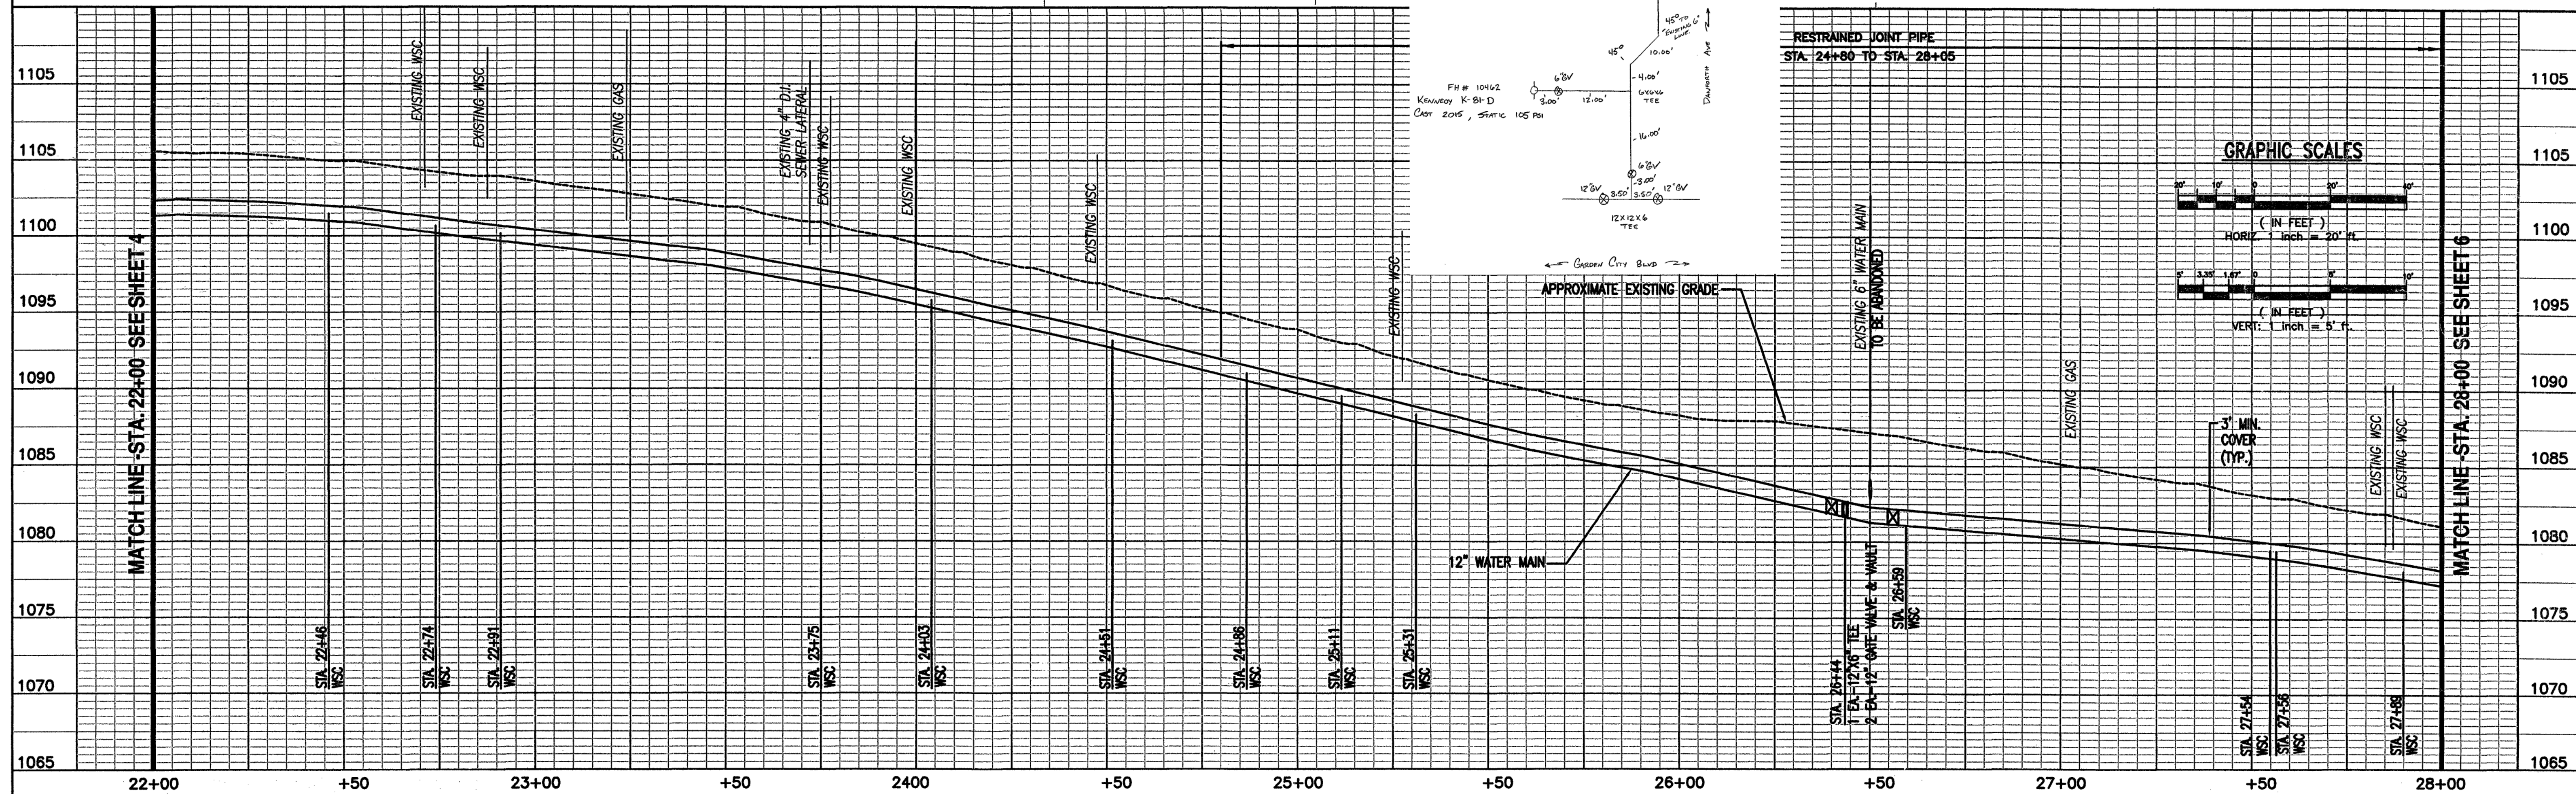


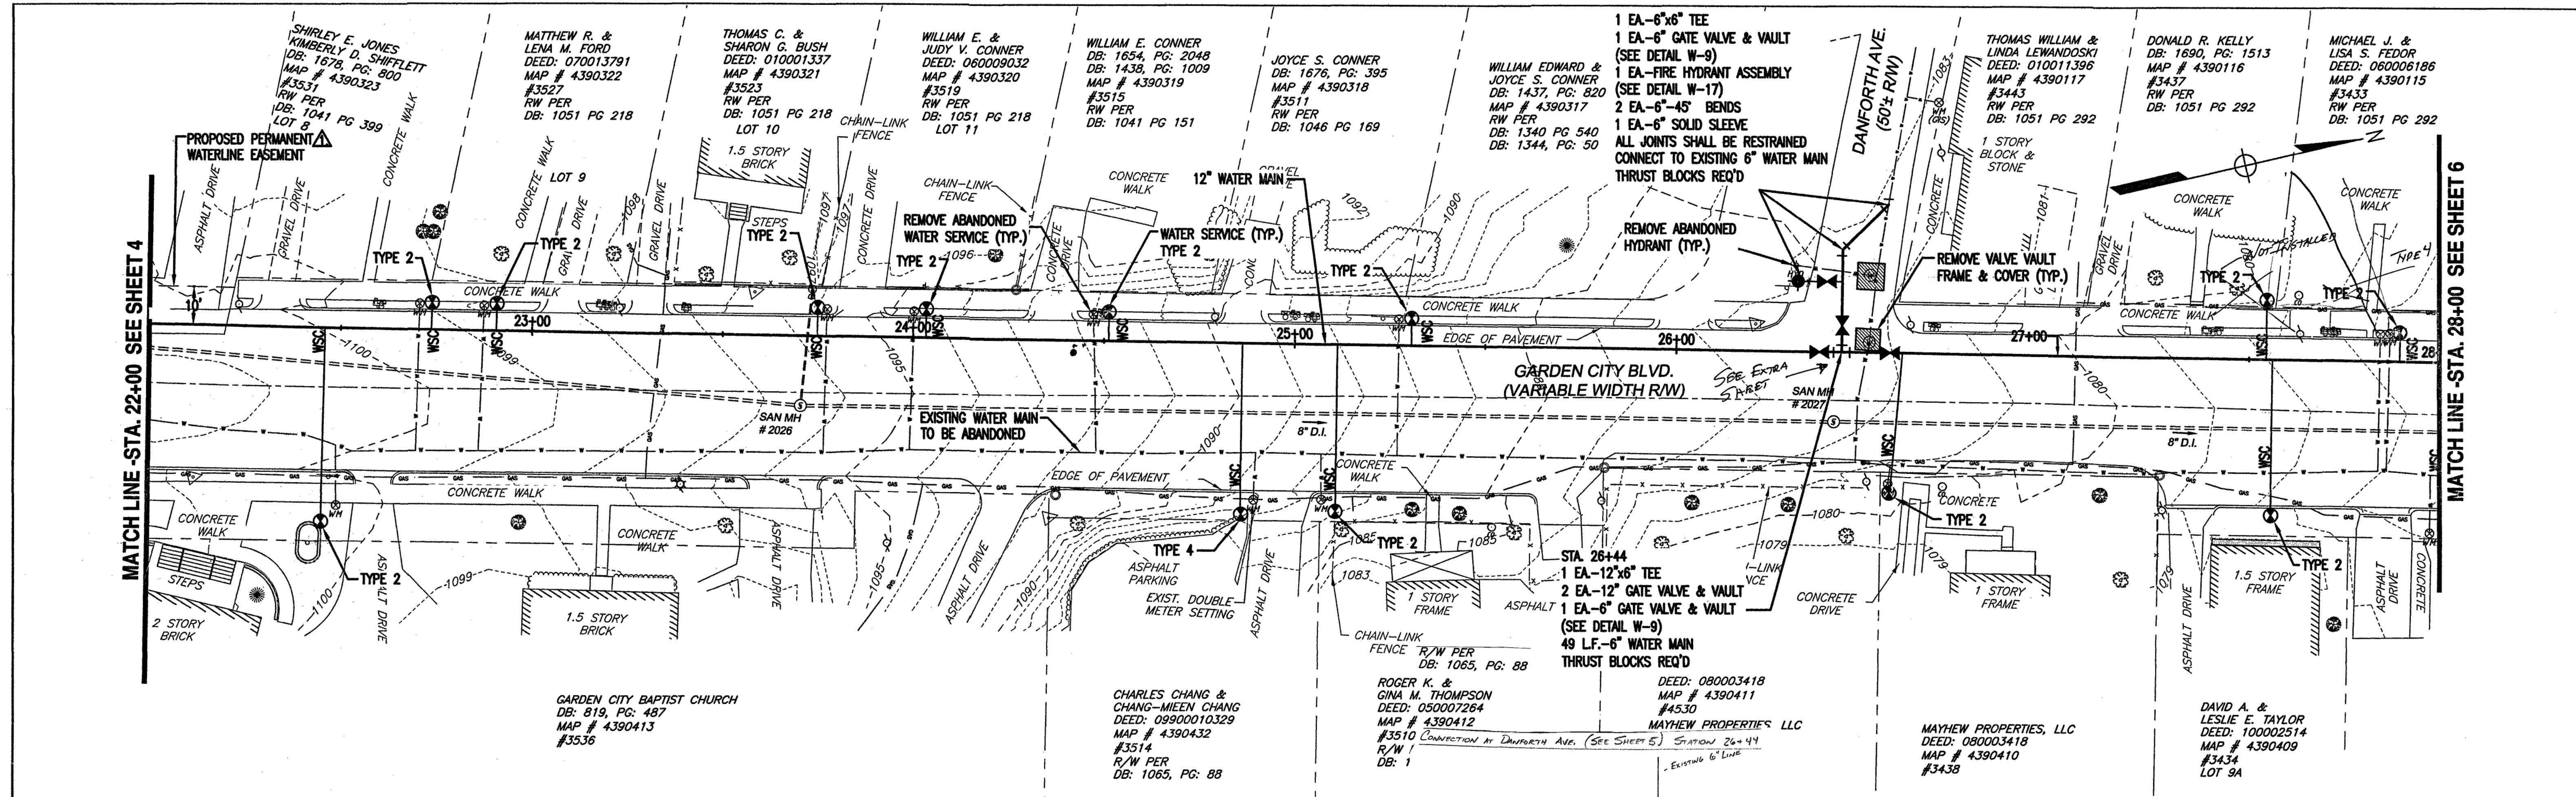

NO.	DATE	BY	REVISIONS
1.	1/9/2015	PJM	PROPOSED EASEMENT ADDED

WHITMAN, REQUARDT AND ASSOCIATES, LLP
Engineers, Architects and Planners
1700 Kraft Drive, Suite 1200
BLACKSBURG, VIRGINIA
(540) 951-3727

SCALE: HORIZ: 1"=20'
VERT: 1"=5'

DATE: DECEMBER 2014
DESIGNED: P.J.M.
DRAWN: L.W.C.
CHECKED: G.W.F.
PROJECT NO.: 46607-000

Western Virginia Water Authority
601 South Jefferson Street, Suite 300 Roanoke, Va. 24011
GARDEN CITY BOULEVARD WATER MAIN REPLACEMENT
Phase 1
PLAN - PROFILE
STA. 22+00 TO STA. 28+00

SHEET
5
OF
12