

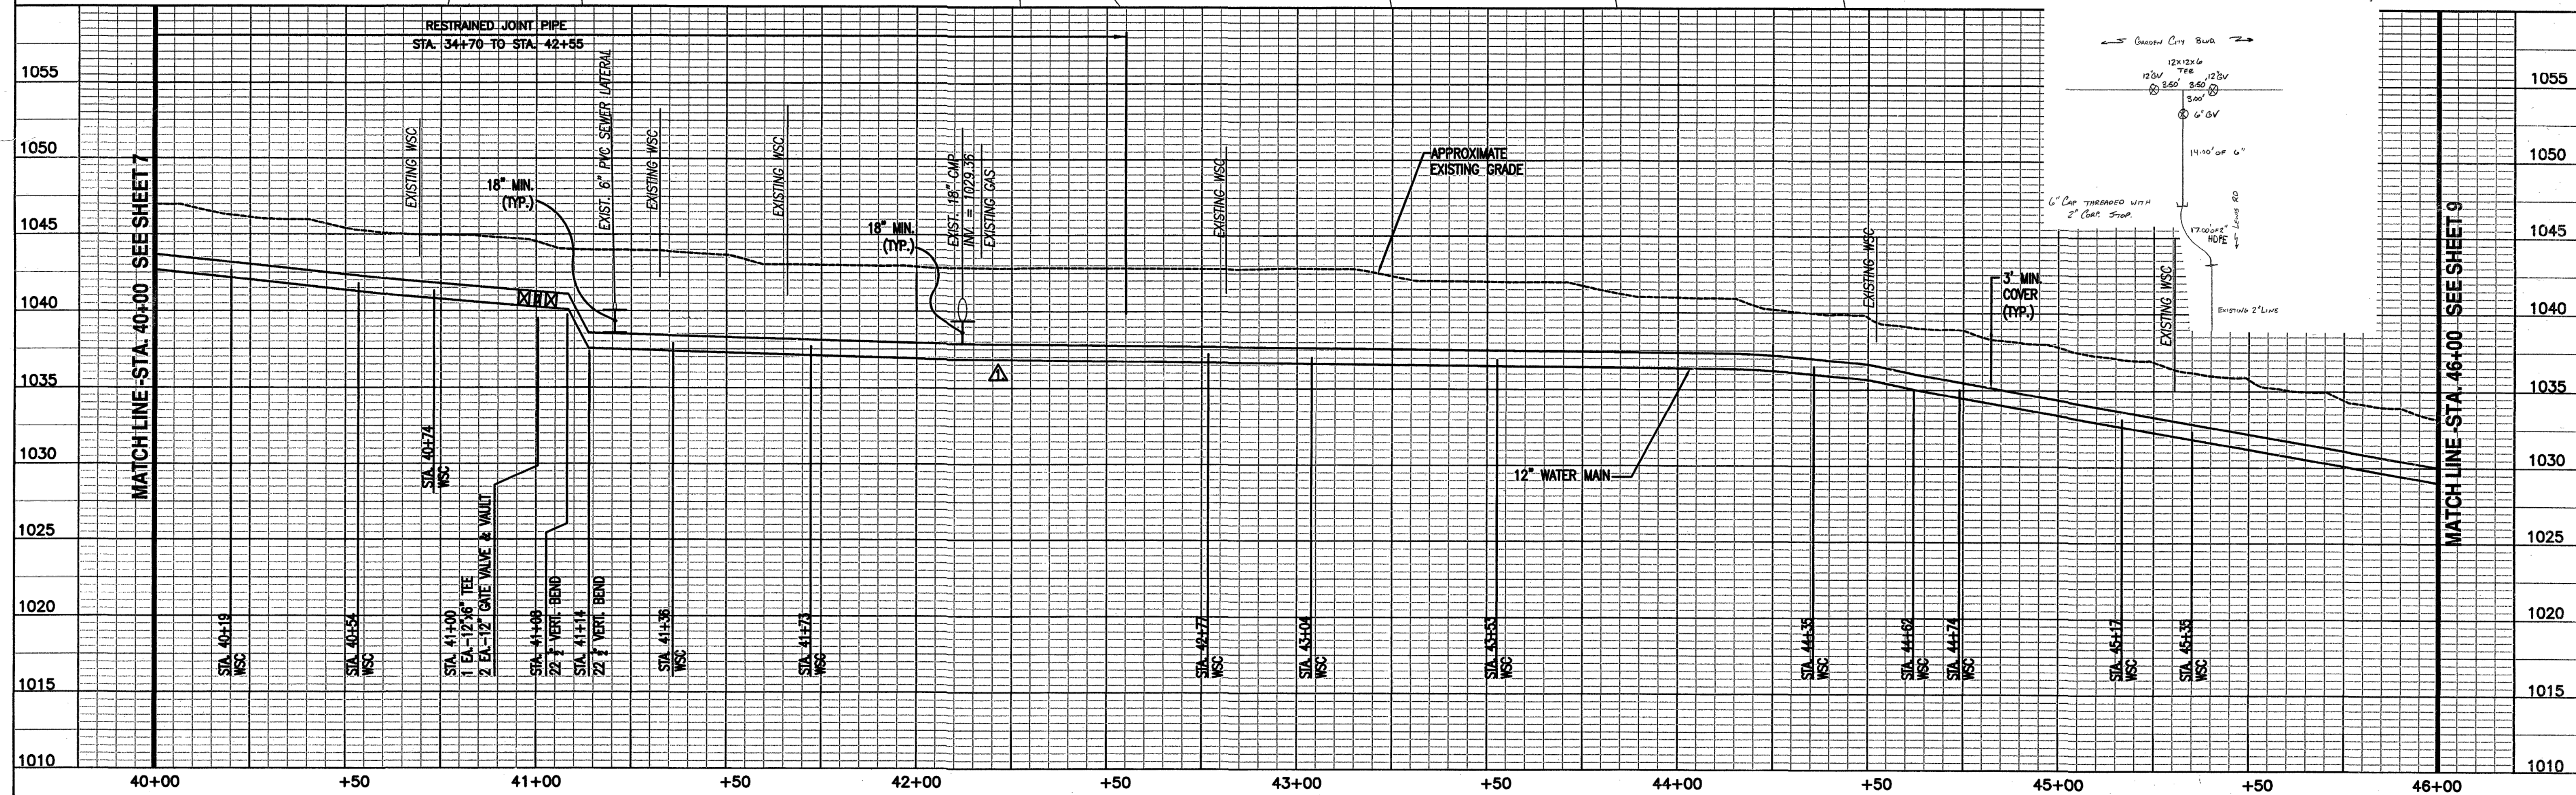


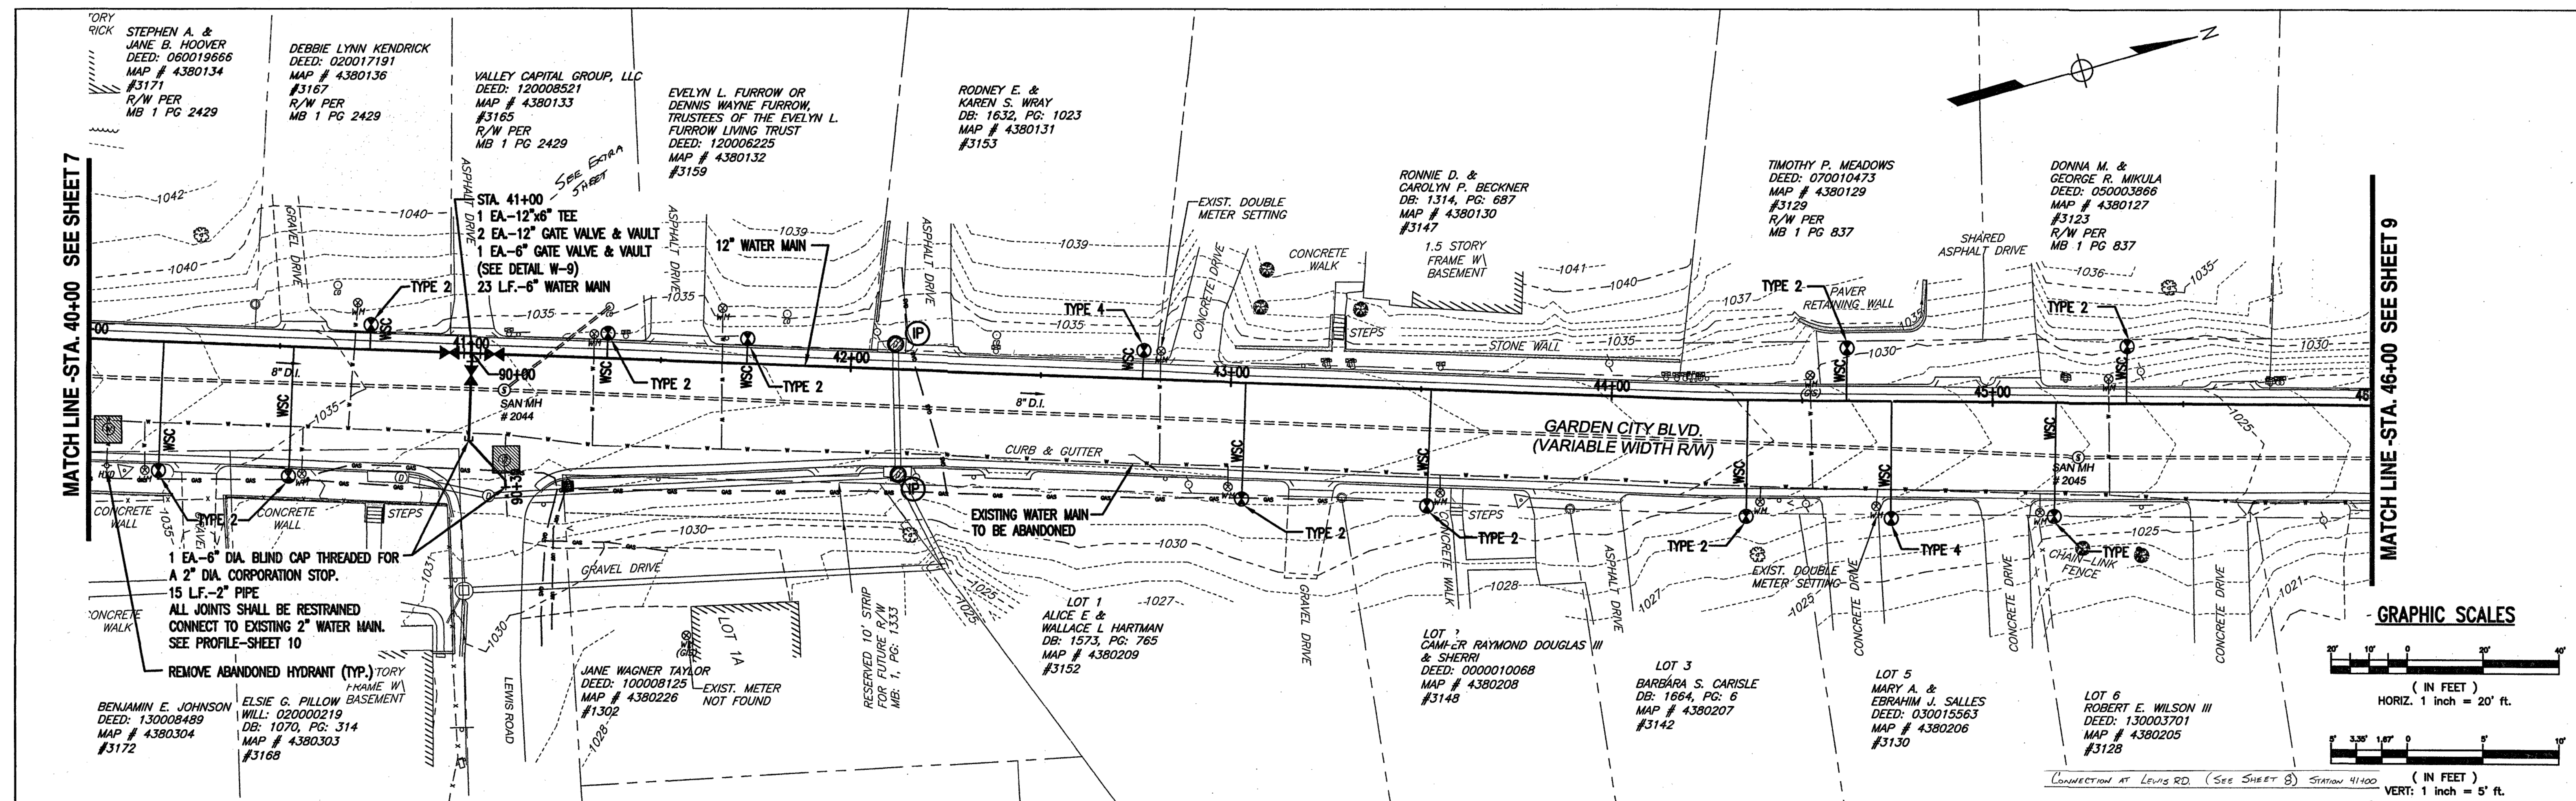

| NO. | DATE     | BY  | REVISIONS                                |
|-----|----------|-----|------------------------------------------|
| 1.  | 1/9/2015 | RJM | PROFILE REVISED STA. 41+14 TO STA. 44+35 |
|     |          |     |                                          |
|     |          |     |                                          |
\* 22.50° VERT. BENDS  
NOT INSTALLED

**WR&A**  
**WHITMAN, REQUARDT AND ASSOCIATES, LLP**  
 Engineers, Architects and Planners  
 1700 Kraft Drive, Suite 1200  
 BLACKSBURG, VIRGINIA  
 (540) 951-3727 FAX: (540)-951-3741  
 www.wrallp.com

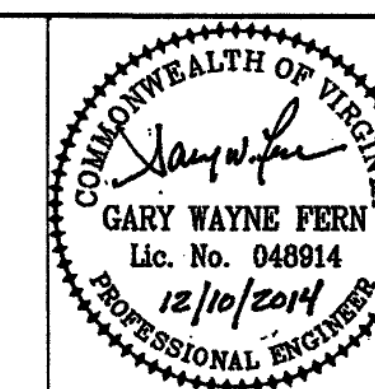

SCALE:  
 HORIZ. 1"=20'  
 VERT. 1"=5'  
 DATE: DECEMBER 2014  
 DESIGNED: P.J.M.  
 DRAWN: L.W.C.  
 CHECKED: G.W.F.  
 PROJECT NO.: 46807-000

**Western Virginia Water Authority**  
 601 South Jefferson Street, Suite 300 Roanoke, Va. 24011  
**GARDEN CITY BOULEVARD WATER MAIN REPLACEMENT**  
 Phase 1  
**PLAN - PROFILE**  
**STA. 40+00 TO STA. 46+00**

**SHEET**  
 8  
 OF  
 12