


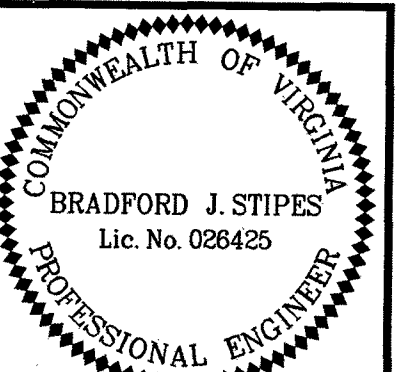


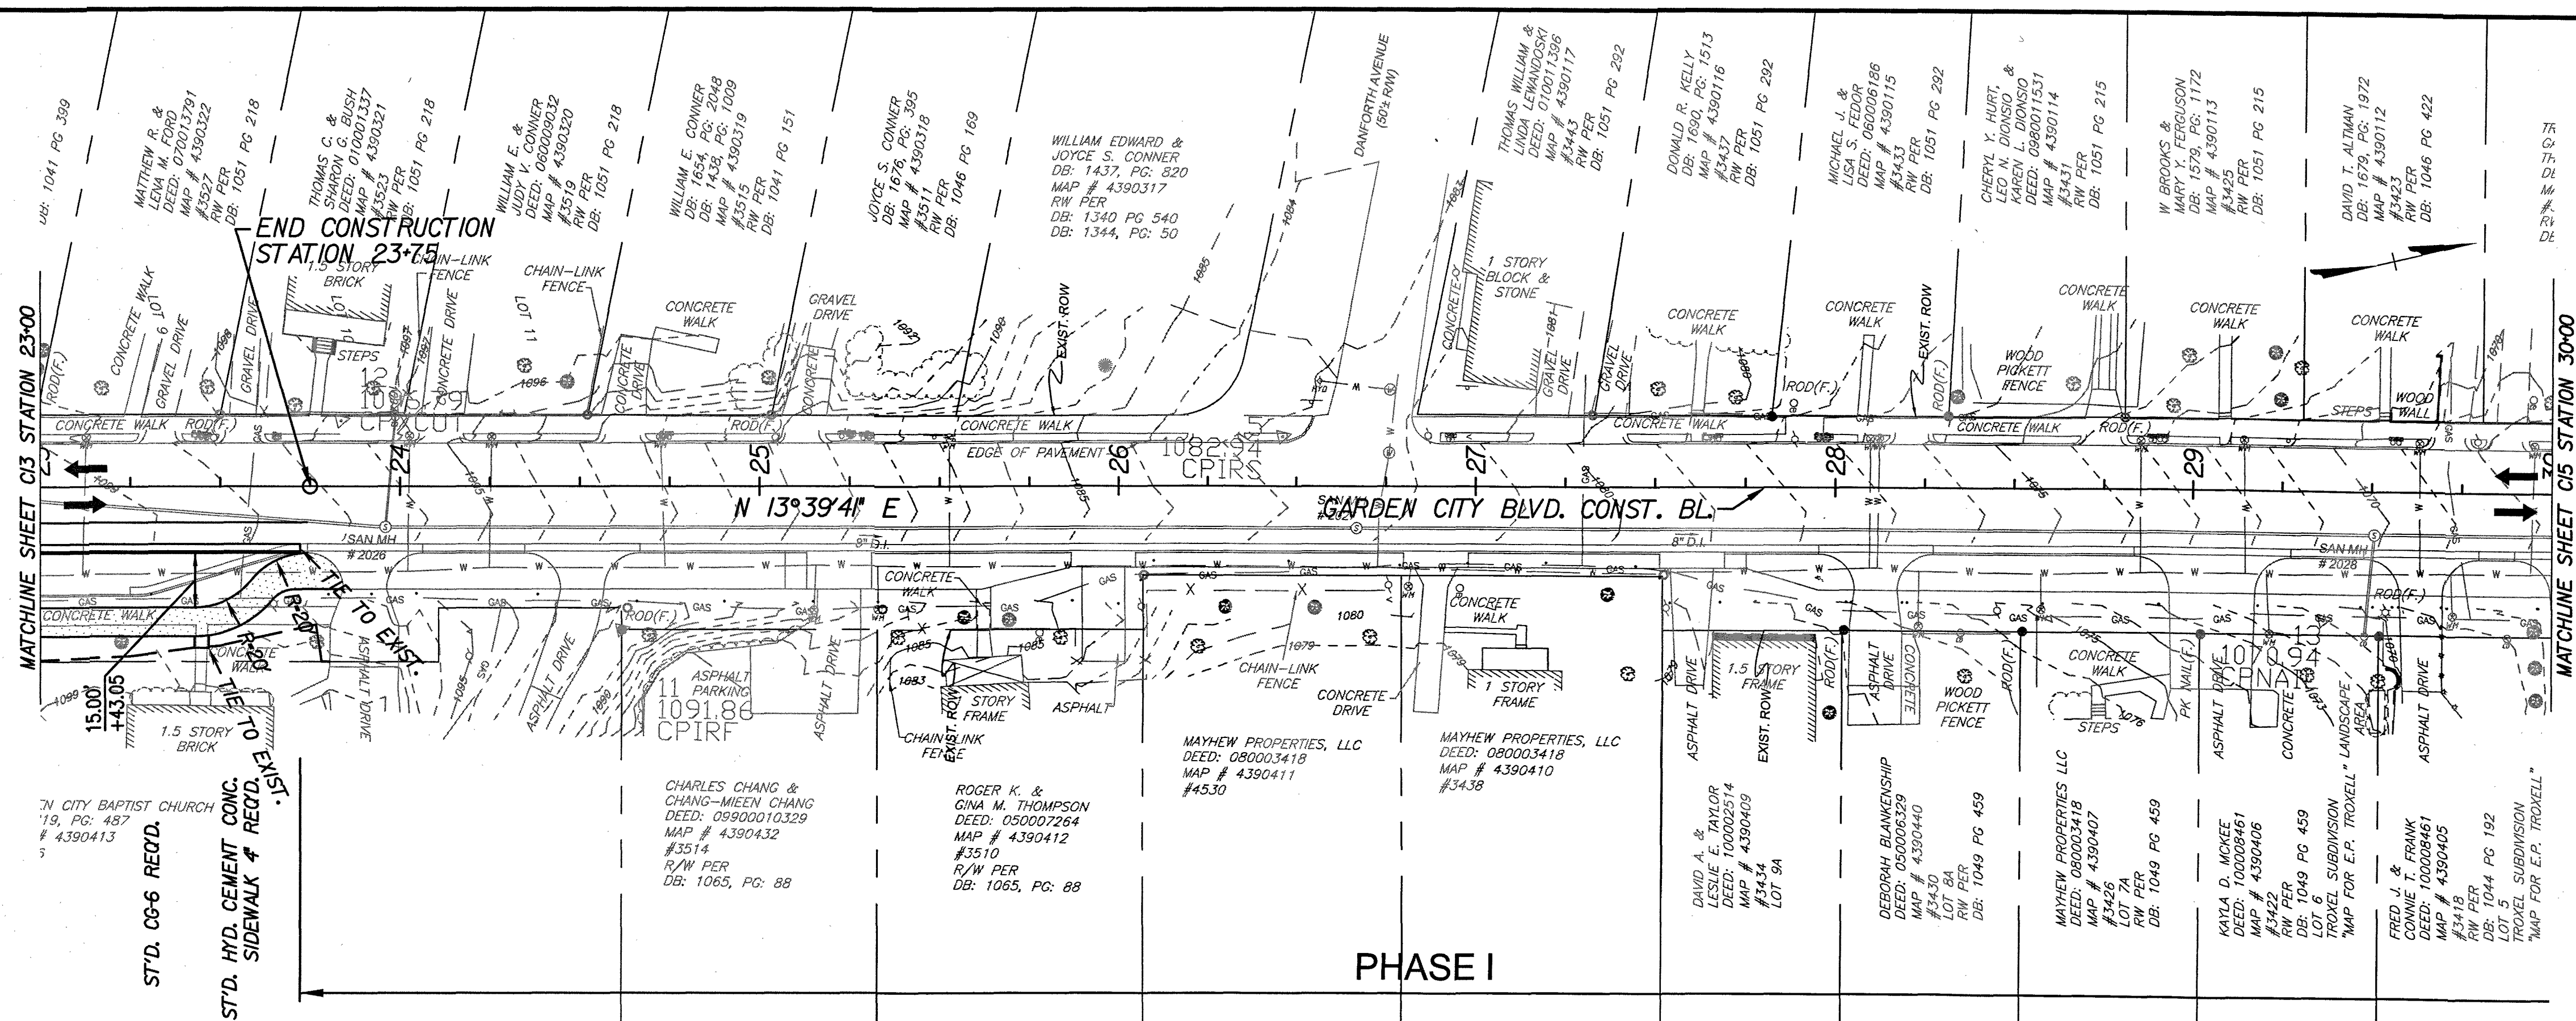

Bradford J. Stipes
2015.02.18 09:28:35 -05'00'
ROADWAY ENGINEER

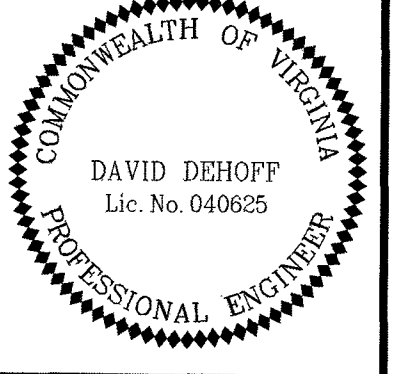

David B. Dehoff
2015.02.18 12:51:01 -05'00'
DRAINAGE ENGINEER

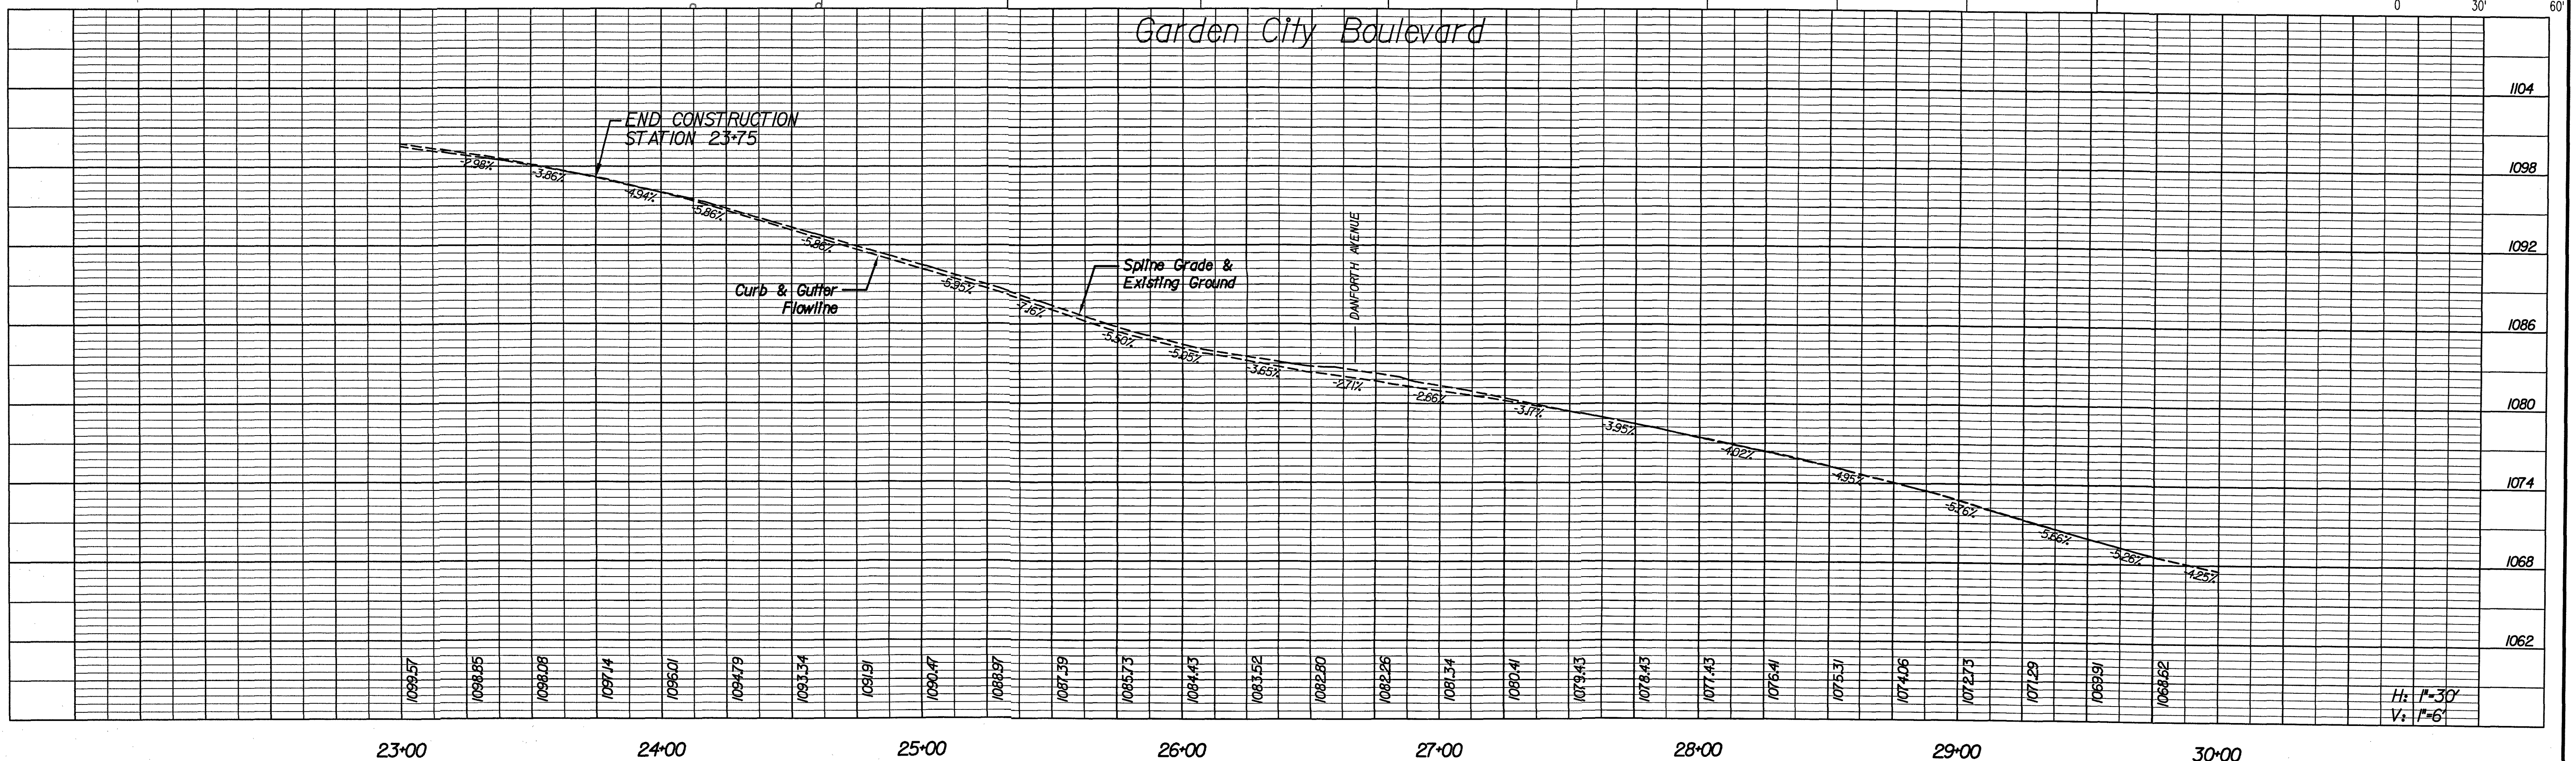

OFFICE OF THE CITY ENGINEER
215 CHURCH AVENUE, SW
ROOM 350
ROANOKE, VIRGINIA 24011-1587
PHONE: (540) 853-2731
FAX: (540) 853-1364
ENGINEER@ROANOKEVA.GOV

DENOTES PROPOSED PAVEMENT

WR&A WHITMAN, REQUARDT & ASSOCIATES, LLP
1700 KRAFT DRIVE, SUITE 1200
BLACKSBURG, VA 24060

- NOTES: 1. WORK IS TO BE PERFORMED PER THE CITY OF ROANOKE RIGHT OF WAY EXCAVATION AND RESTORATION STANDARDS.
2. CONTRACTOR SHALL RELOCATE ALL WATER METERS, VALVE BOXES, AND SANITARY SEWER CLEANOUTS TO A LOCATION OUTSIDE OF THE PROPOSED PAVED WALKWAY AND WITHIN THE RIGHT OF WAY.
3. CONTRACTOR SHALL RELOCATE ALL WATER AND SEWER SERVICE LINES AS NEEDED OR SHOWN TO AVOID CONFLICTS WITH PROPOSED IMPROVEMENTS.
4. CONSTRUCT ALL DRIVEWAYS AT THE SAME WIDTH AS THE EXISTING DRIVEWAY.
5. ALL NEW UTILITIES SHALL BE LOCATED UNDERGROUND IN ACCORDANCE WITH THE CITY CODE SEC. 36.2-610.

SAFE ROUTES TO SCHOOL
GARDEN CITY BOULEVARD

PLAN & PROFILE VIEW APPROVED
AUG 13 2015

Designed: A.J.K./D.B.D.	DATE	SHEET NUMBER
Drawn: R.D.W.	FEB 2015	C14
Checked: R.D.P.		