


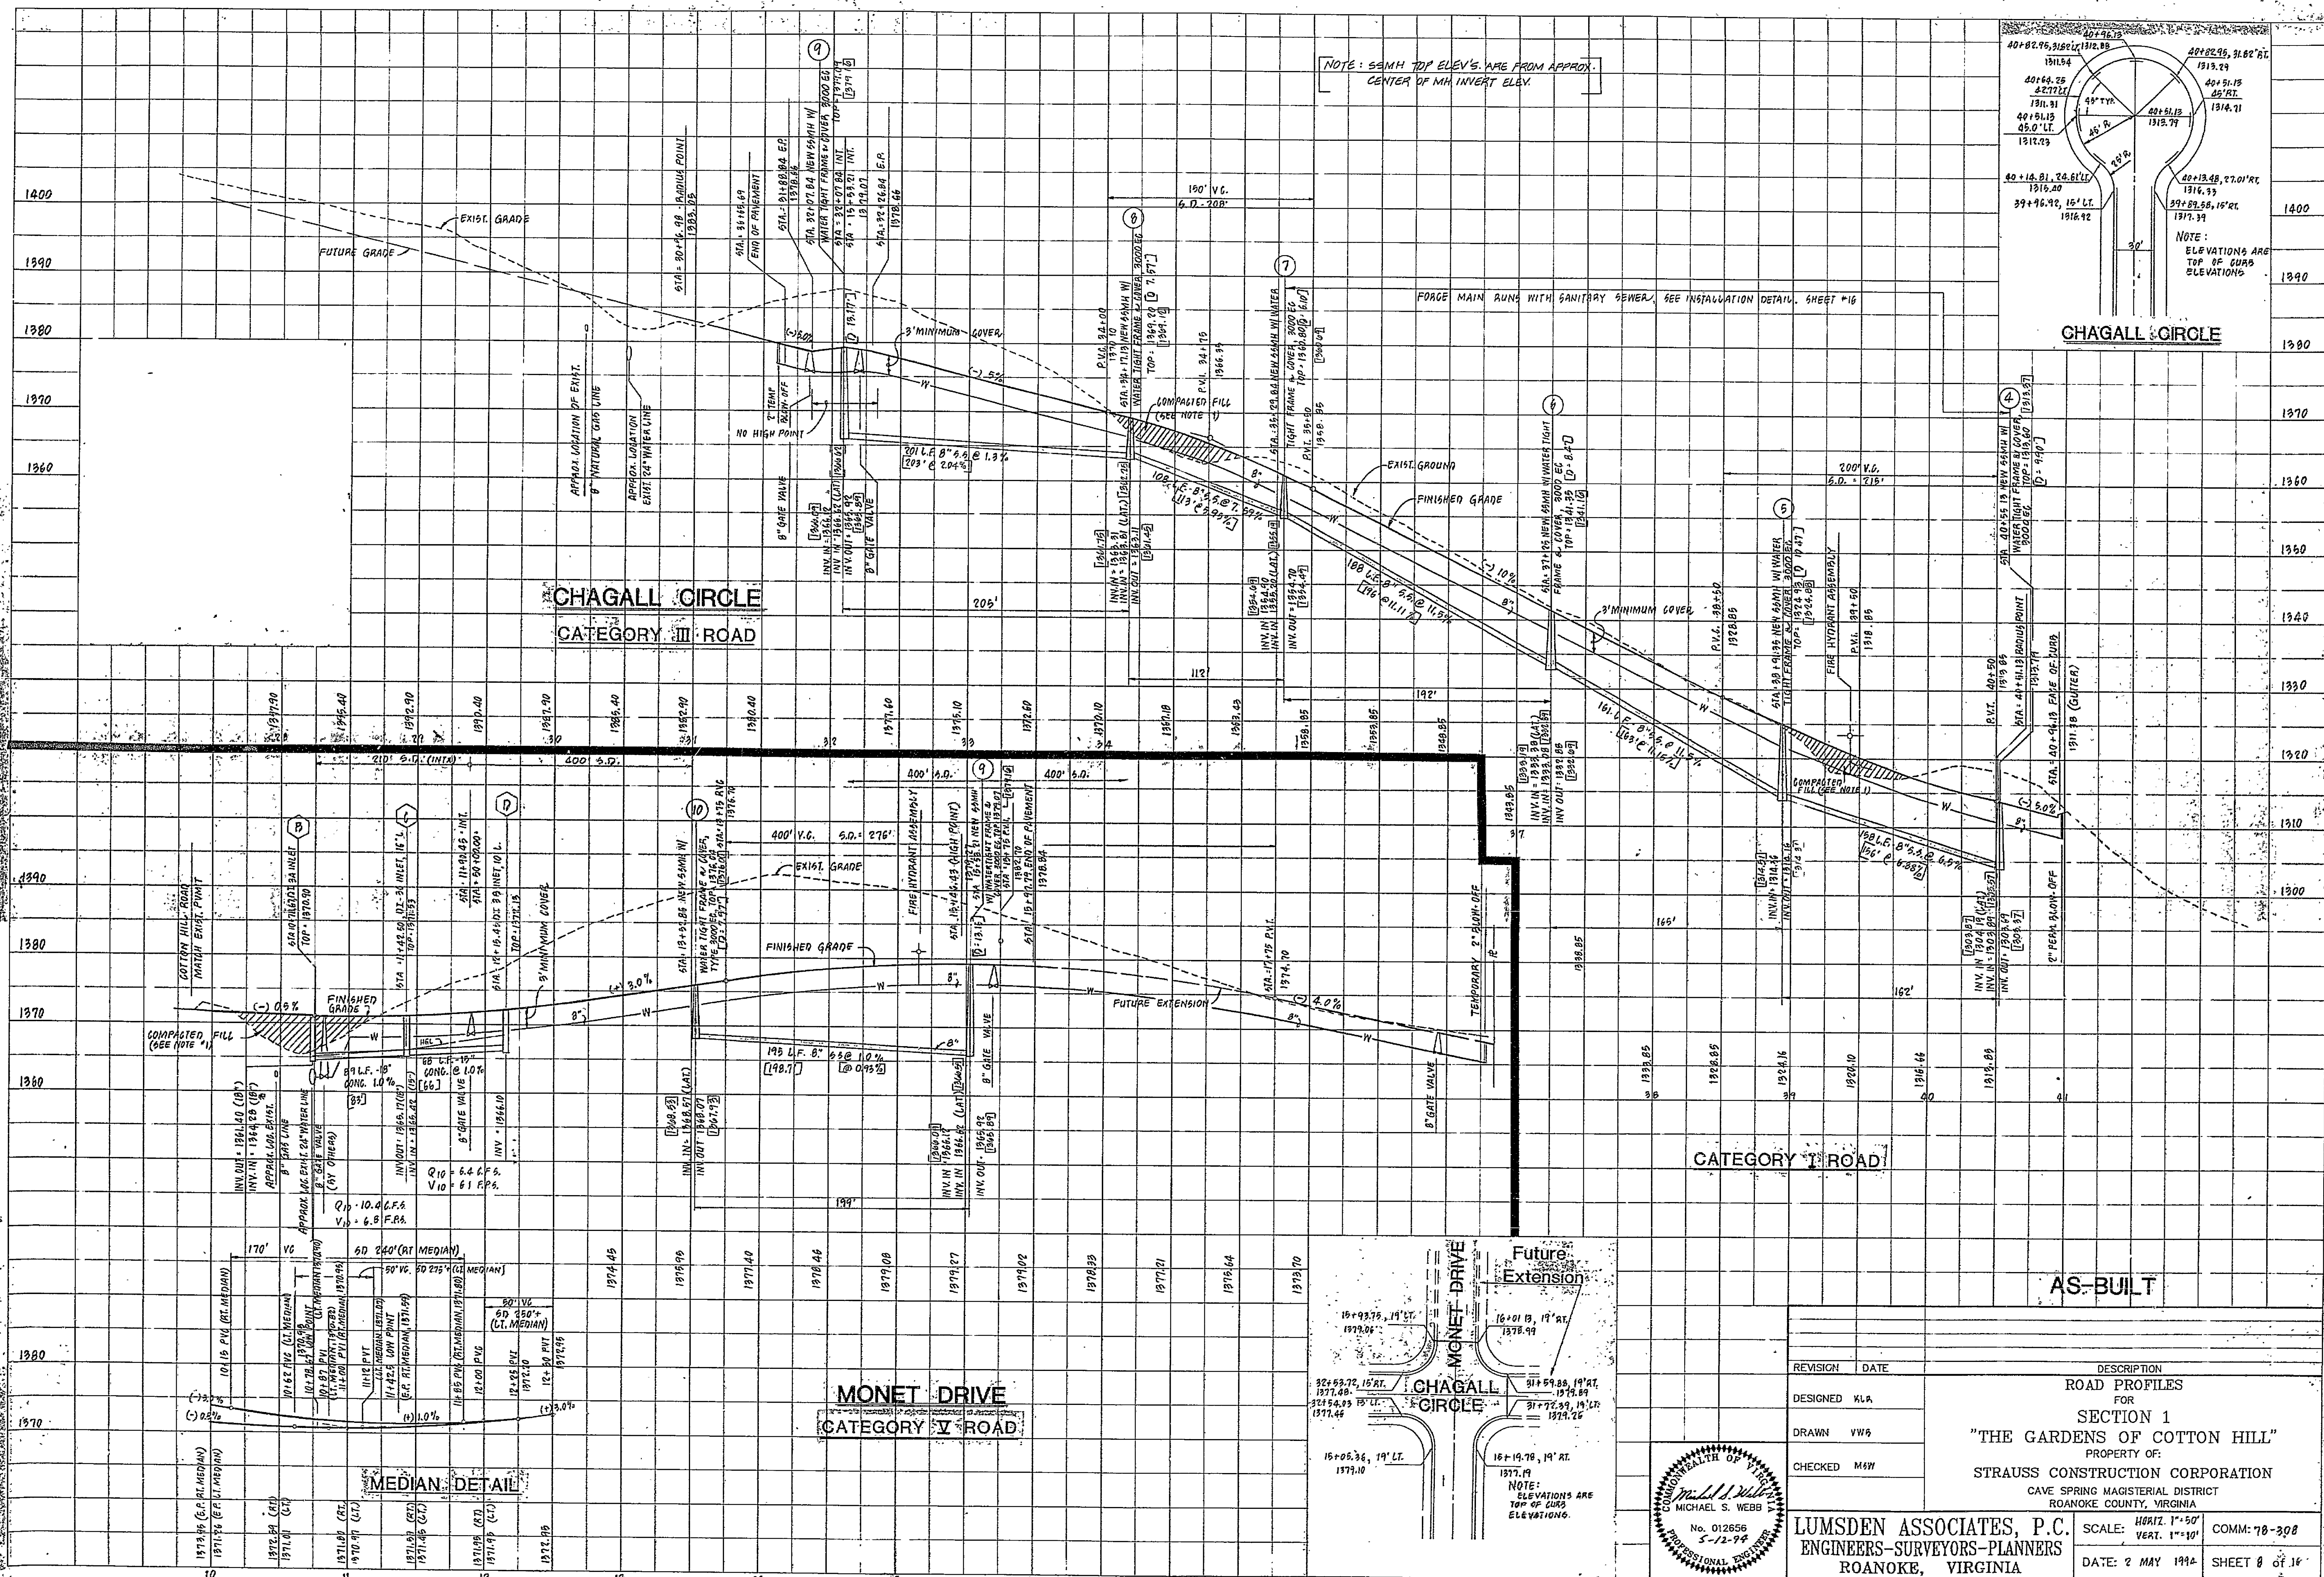

REVISION		DATE	DESCRIPTION
DESIGNED	KLA		ROAD PROFILES FOR SECTION 1 "THE GARDENS OF COTTON HILL" PROPERTY OF: STRAUSS CONSTRUCTION CORPORATION CAVE SPRING MAGISTERIAL DISTRICT ROANOKE COUNTY, VIRGINIA
DRAWN	VWR		
CHECKED	MEW		

Professional Seal of Michael S. Webb, Professional Engineer, No. 012855, State of Virginia, 5-12-94

15+99.75, 19' LT. 1379.06

16+01.13, 19' RT. 1378.99

15+00.36, 19' LT. 1379.10

16+01.13, 19' RT. 1378.99

NOTE: ELEVATIONS ARE TOP OF CURB ELEVATIONS.

SCALE: HORIZ. 1"=50' VERT. 1"=10'

DATE: 2 MAY 1994

COMM: 78-308

SHEET 8 OF 16

RC-5488