



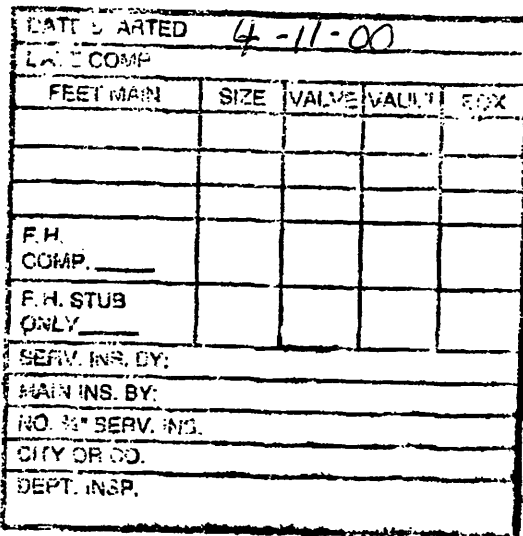

- LOCATION OF ALL UTILITIES SHALL BE ASCERTAINED IN FIELD PRIOR TO CONSTRUCTION.
- NEW MAIN TO BE ATTACHED TO BRIDGE.

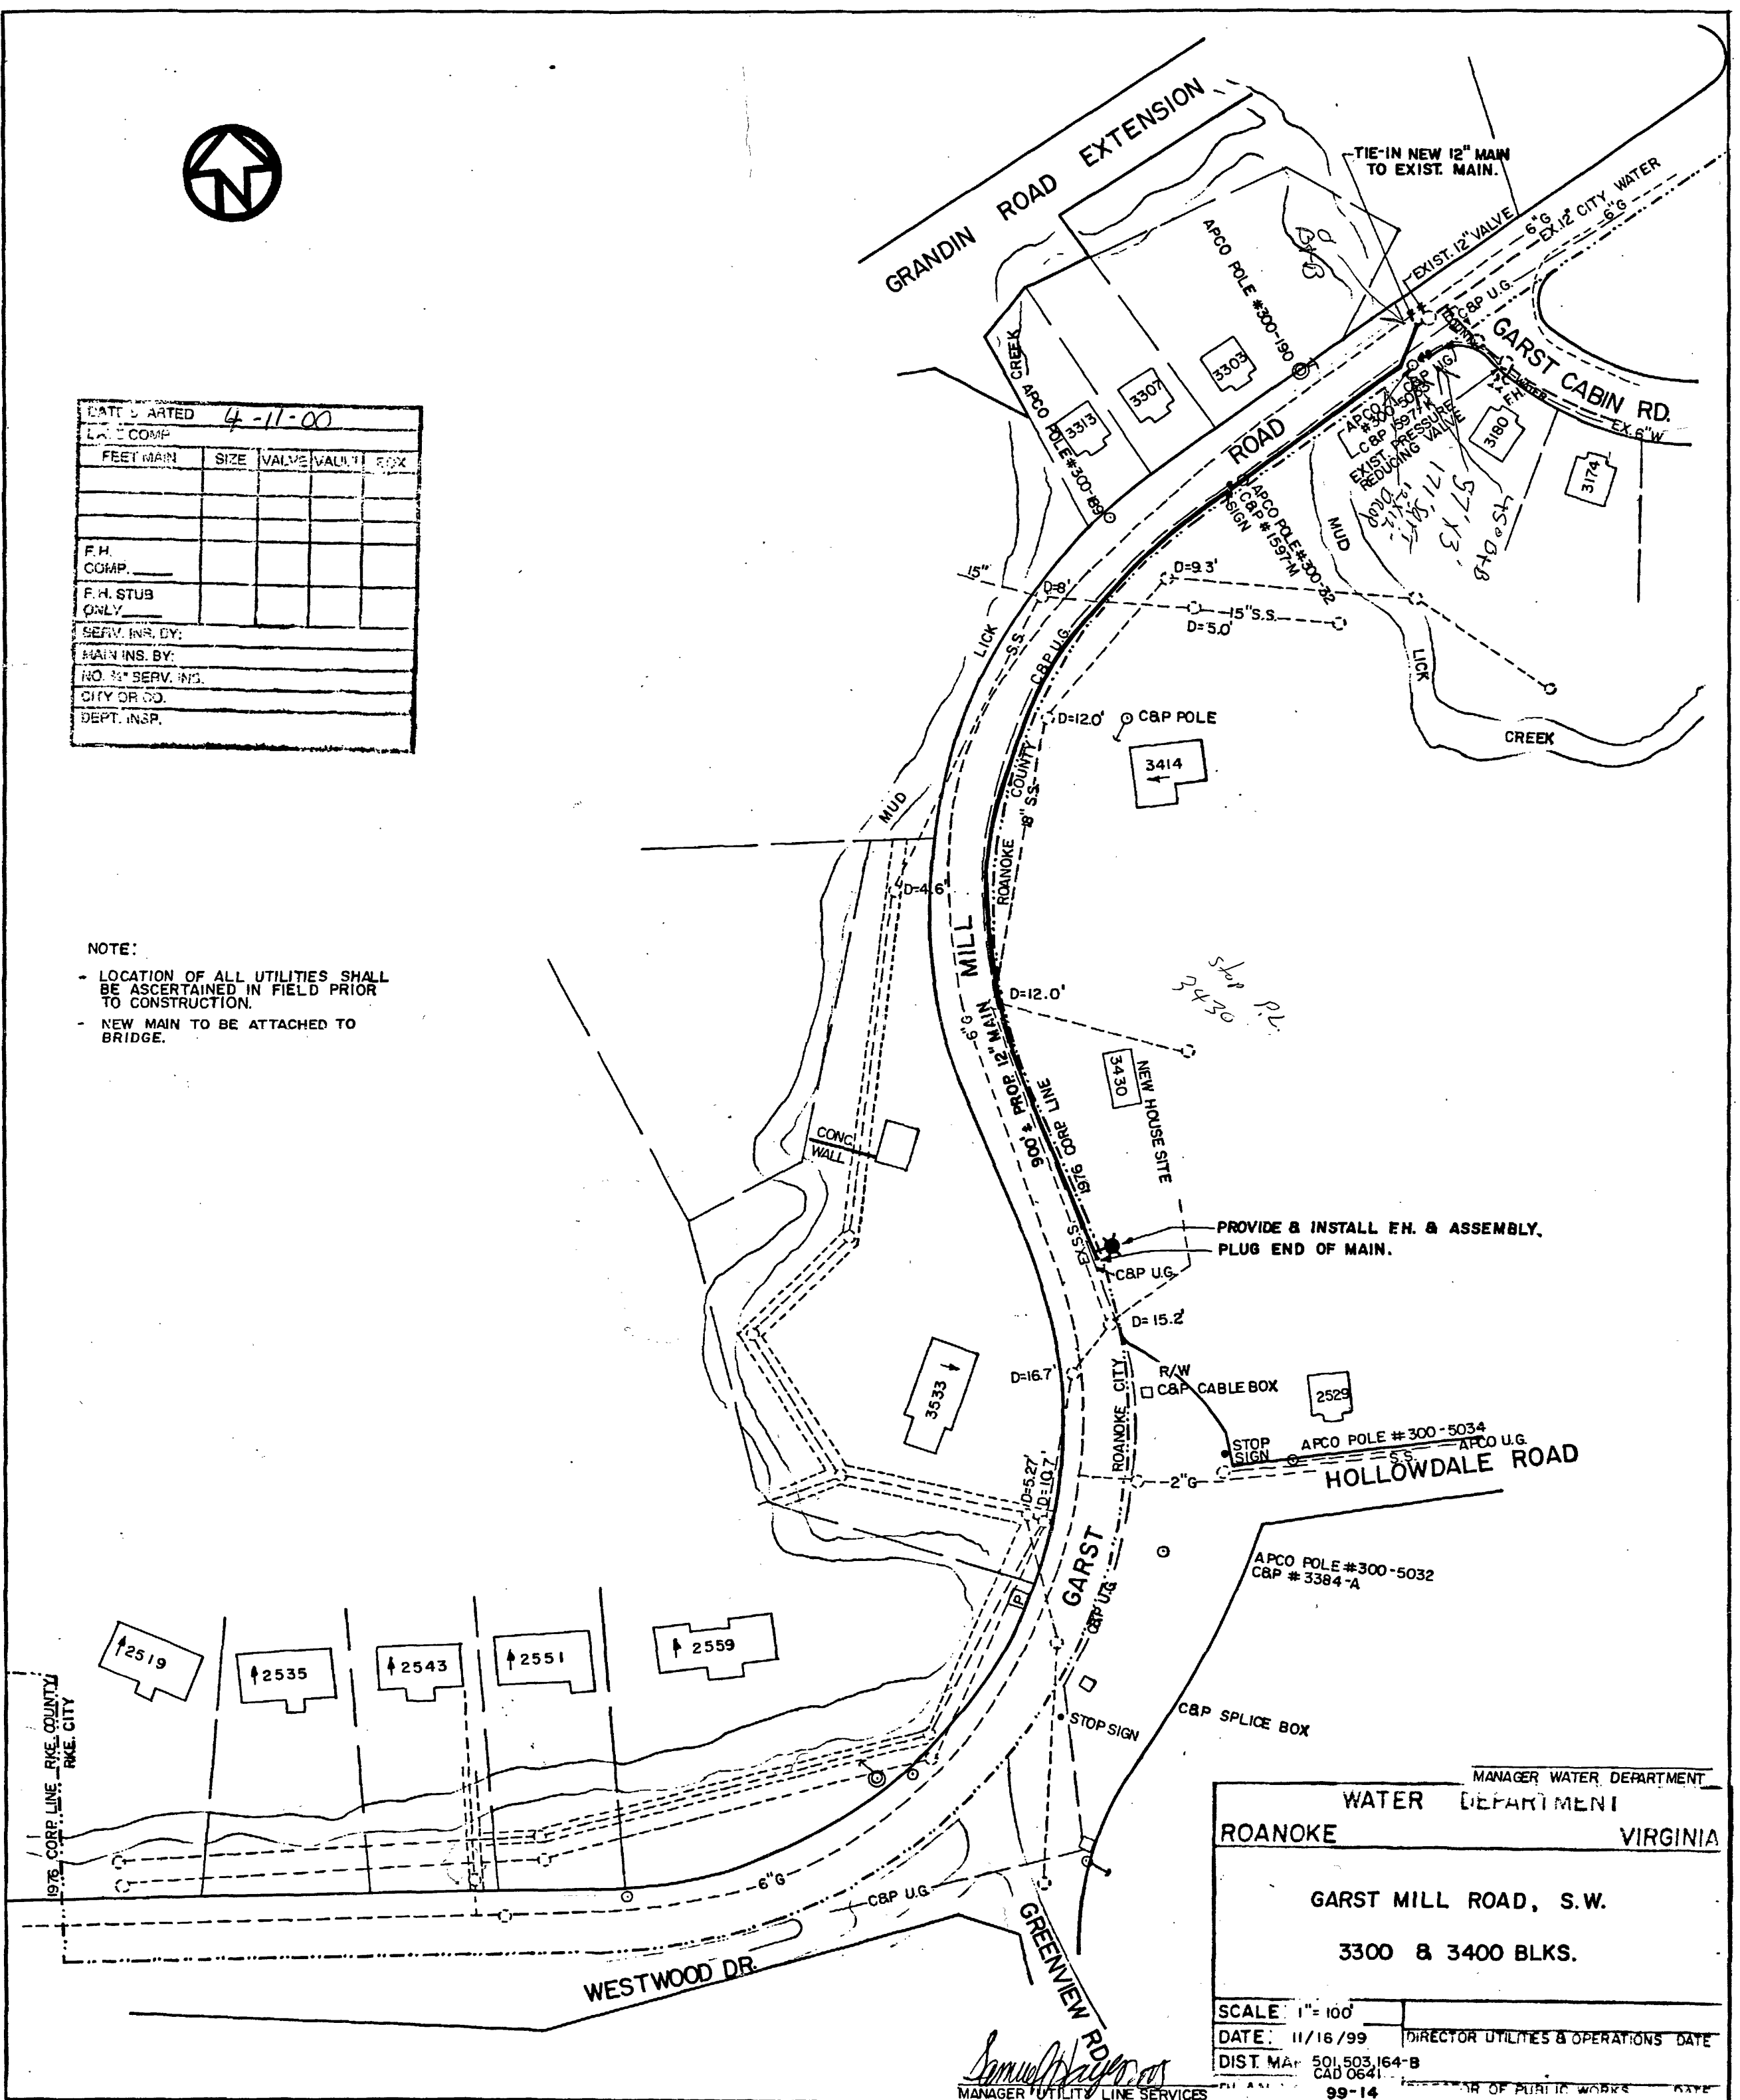

MANAGER WATER DEPARTMENT	
WATER DEPARTMENT	
ROANOKE	VIRGINIA
GARST MILL ROAD, S.W.	
3300 & 3400 BLKS.	
SCALE: 1" = 100'	
DATE: 11/16/99	DIRECTOR UTILITIES & OPERATIONS DATE
DIST. MAP: 501 503 164-B	
CAD 0641	
99-14	DEPARTMENT OF PUBLIC WORKS DATE