
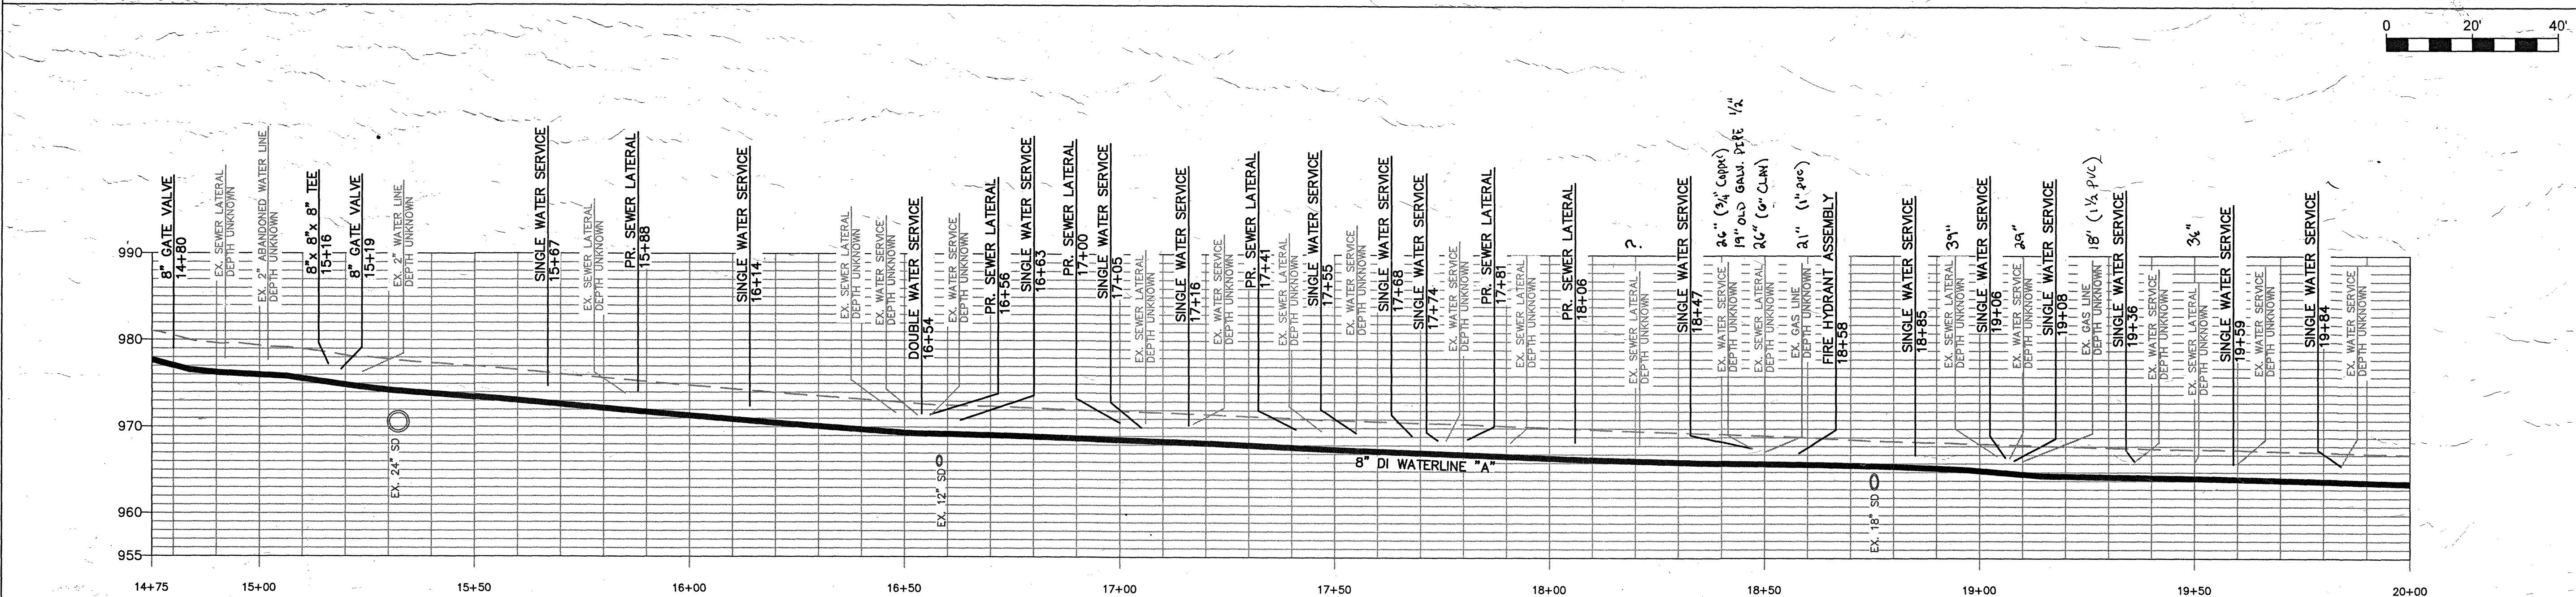


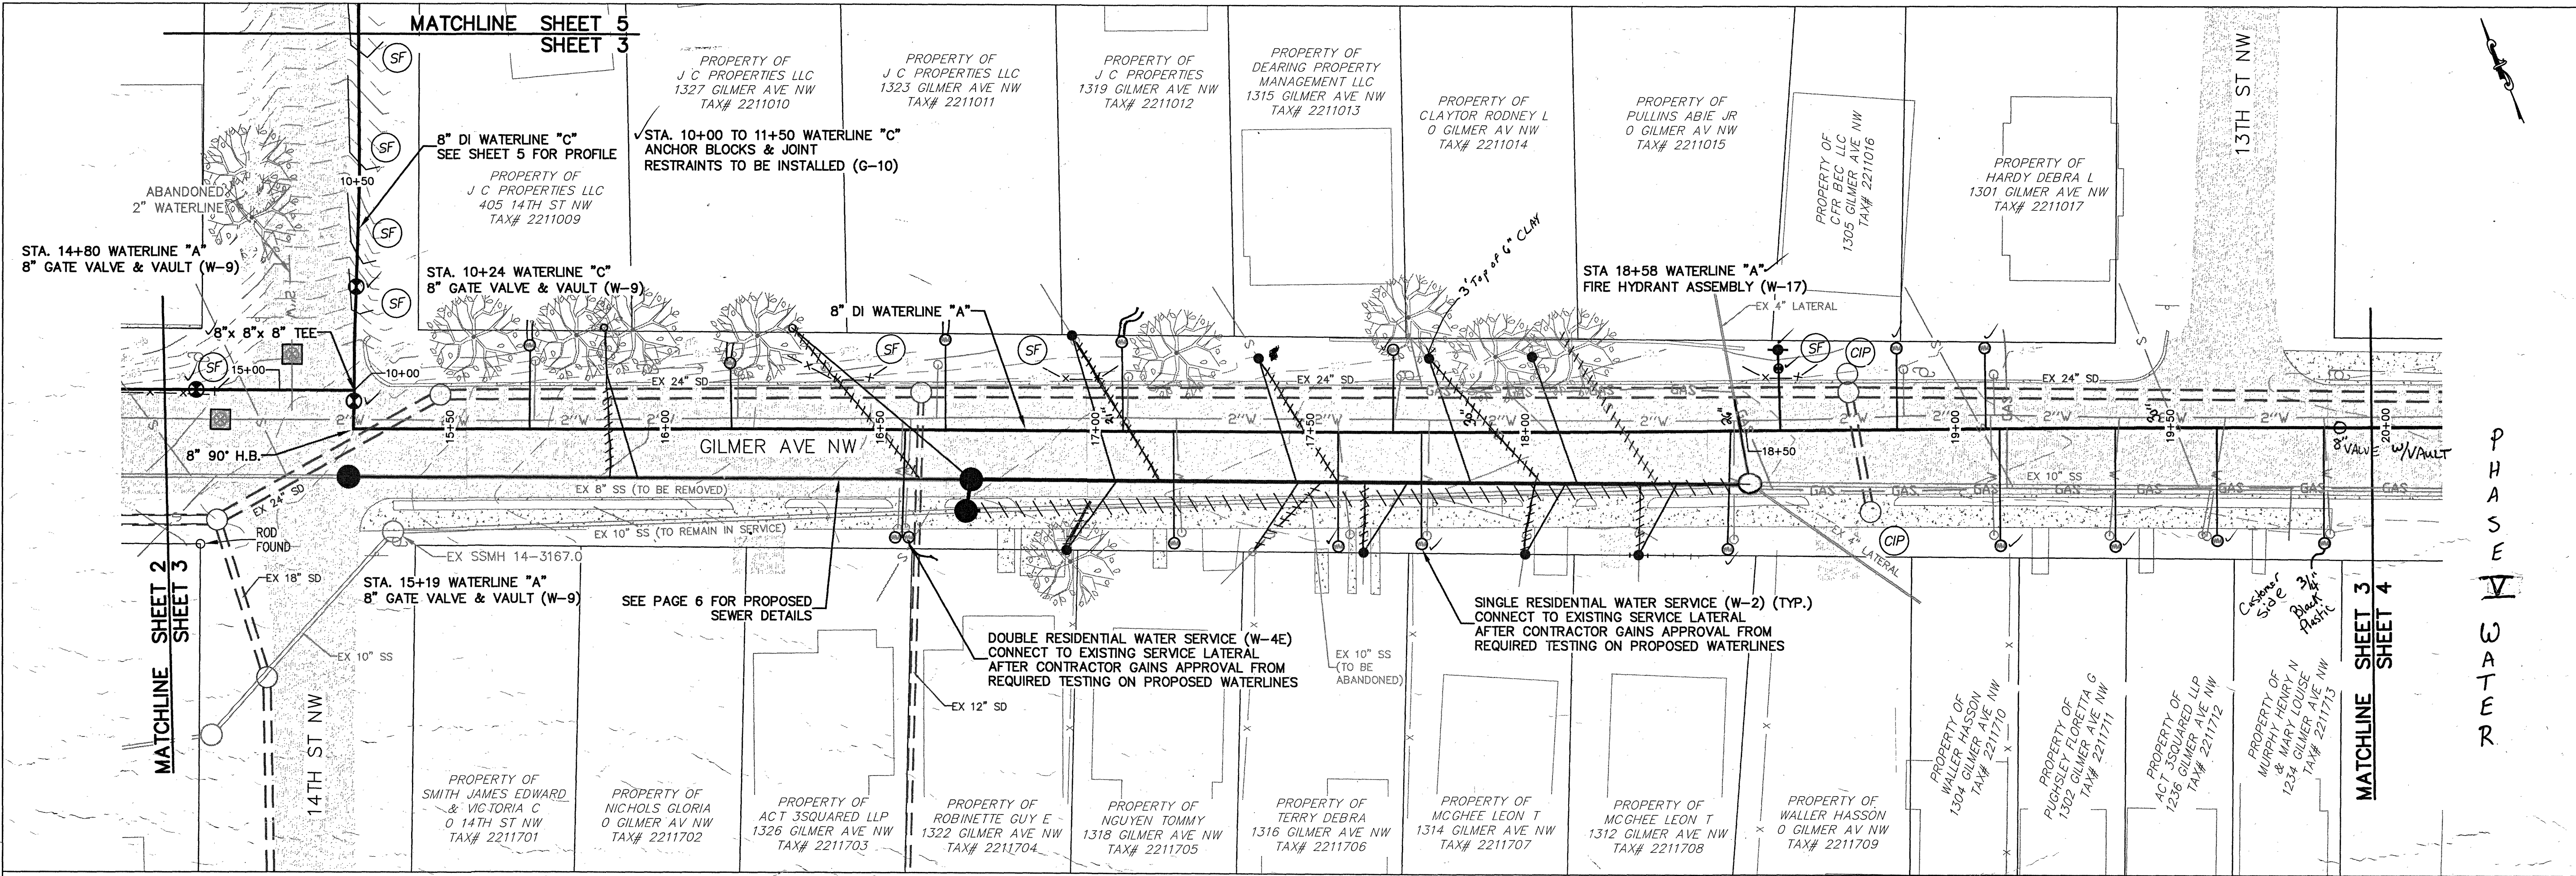

GENERAL NOTES:

- SEWER LATERALS SHOWN ARE BASED ON CCTV FOOTAGE. ADDITIONAL LATERALS & CONFLICTS SHALL BE INVESTIGATED BY CONTRACTOR PRIOR TO EXCAVATION.
- PROPERTY LINES SHOWN ON THIS PAGE ARE BASED ON GIS DATA AND HAVE NOT BEEN FIELD SURVEYED.

WATERLINE "A"

SCALE
VERTICAL: 1" = 10'
HORIZONTAL: 1" = 20'

Rev	Description	Date/	By

Designed: AJC, DRJ
Drawn: AJC
Checked: NSS, DRJ
Approved: JWR
Date: 7-2-2020
Project: WCIP-265

3

Sheet 3 of 11