
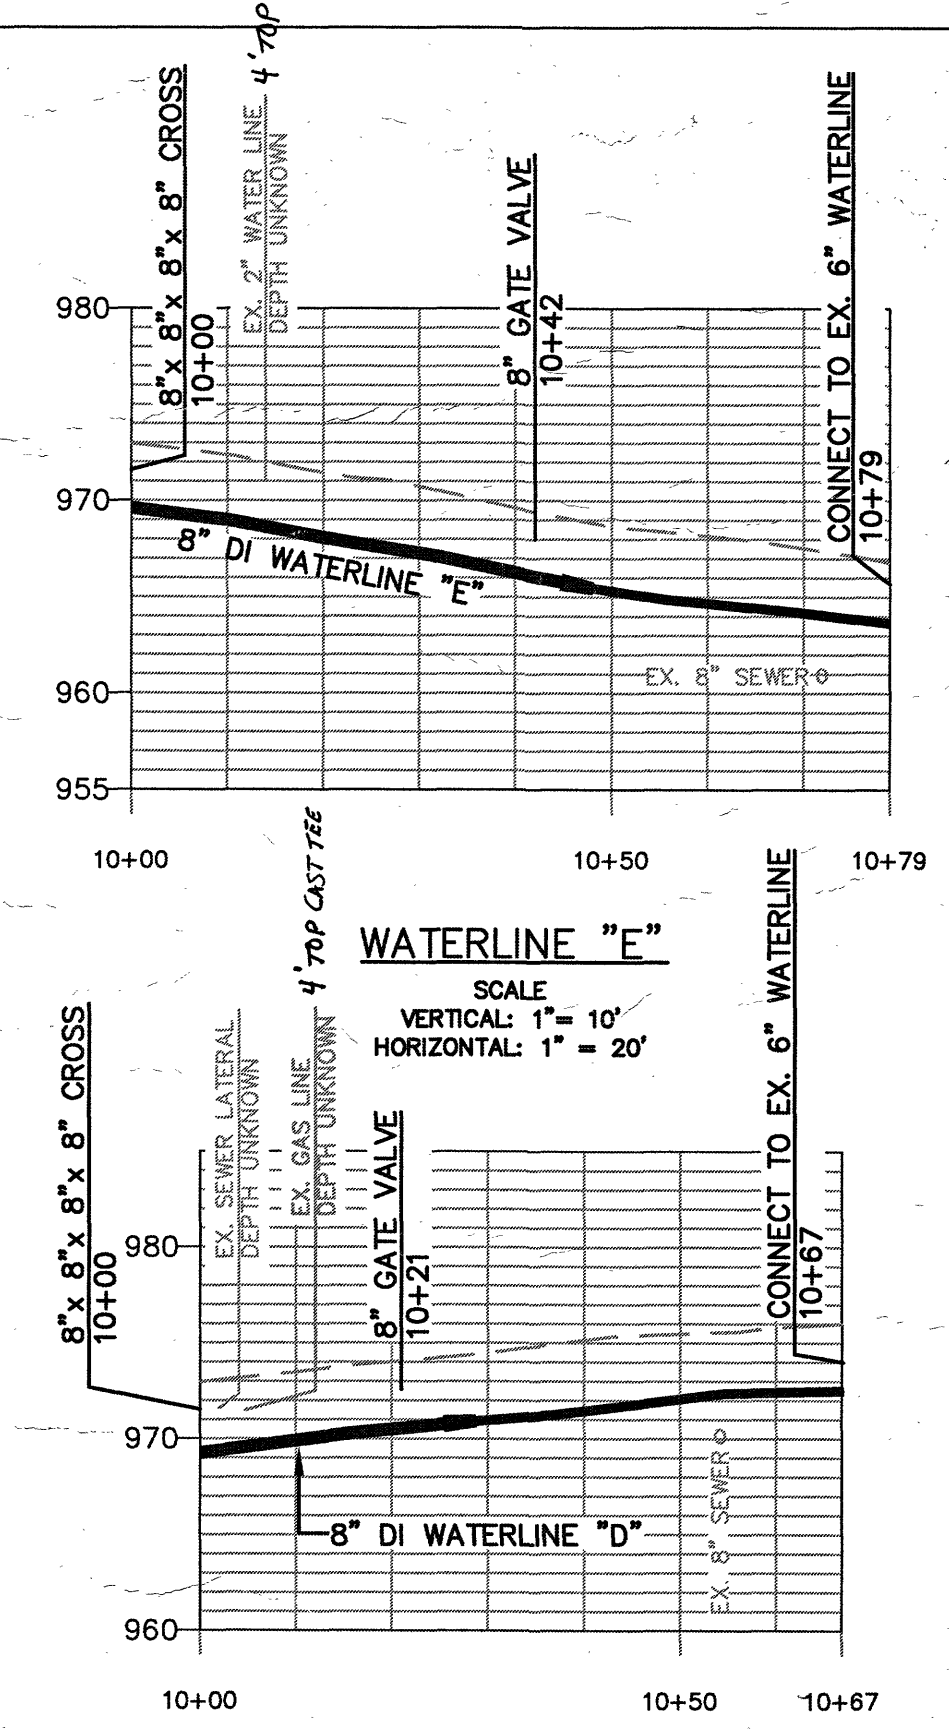
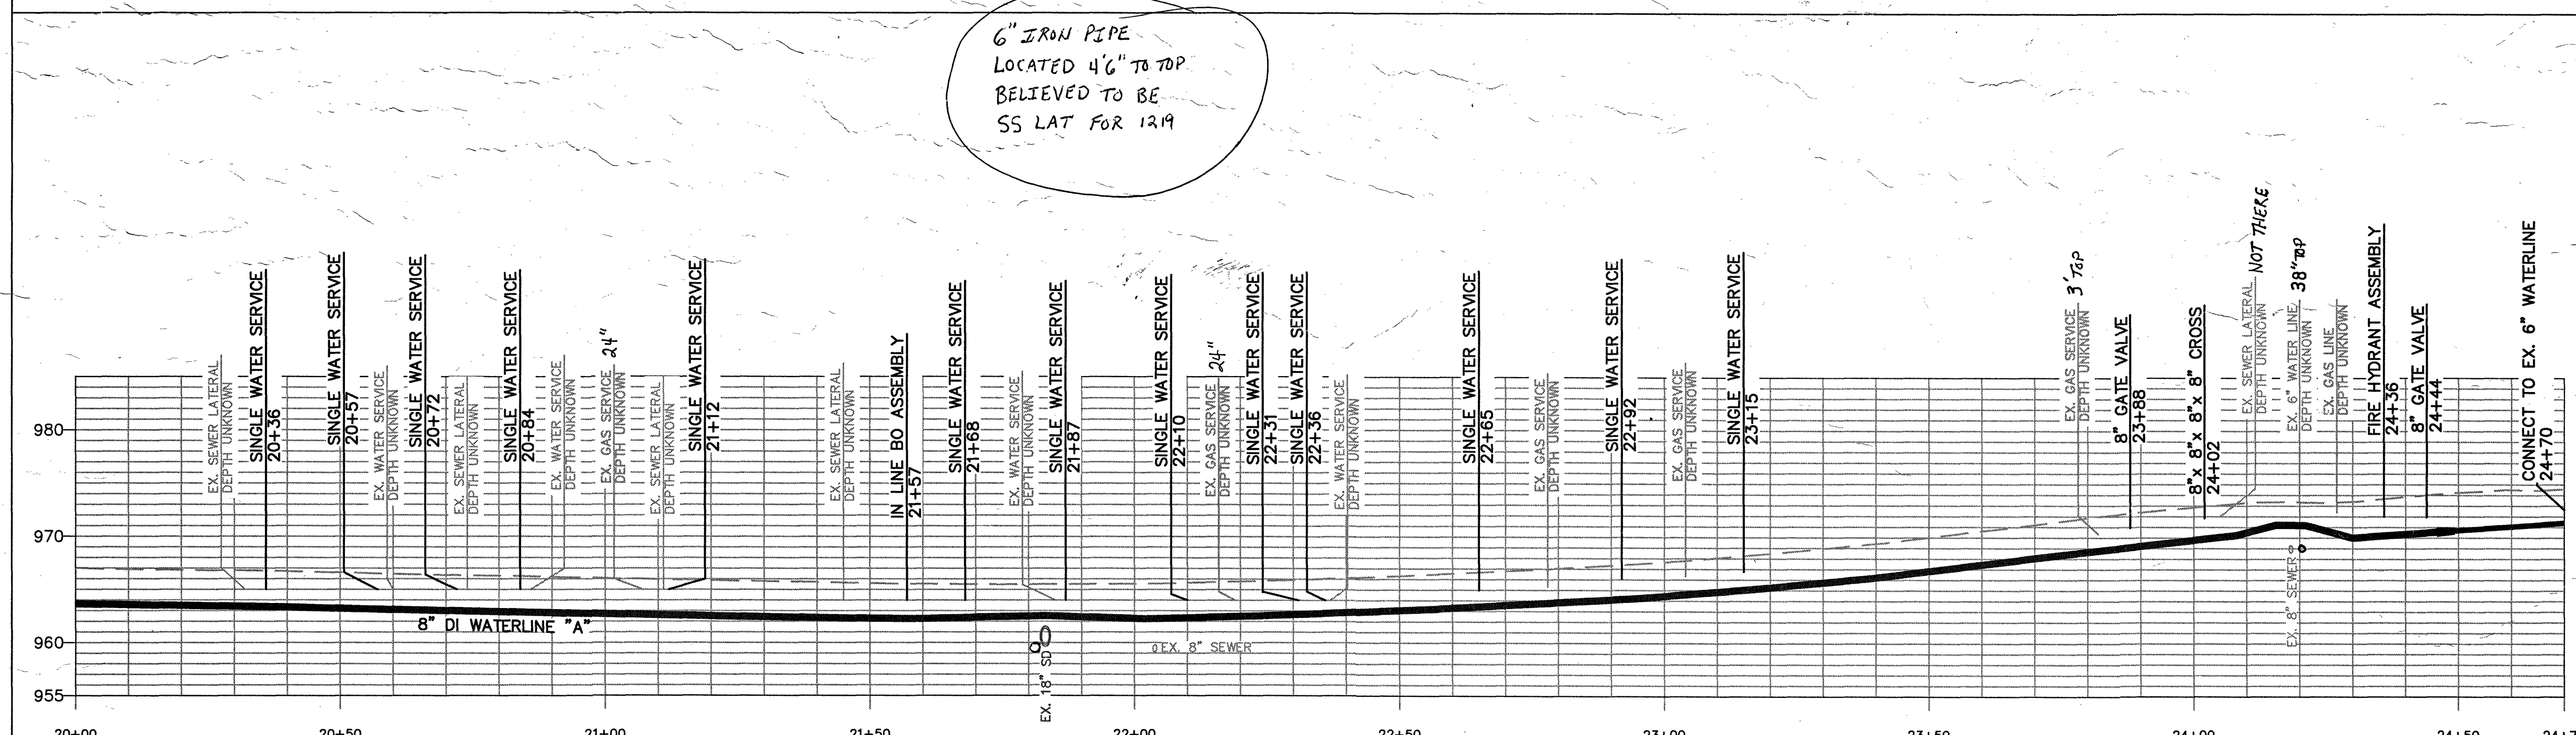


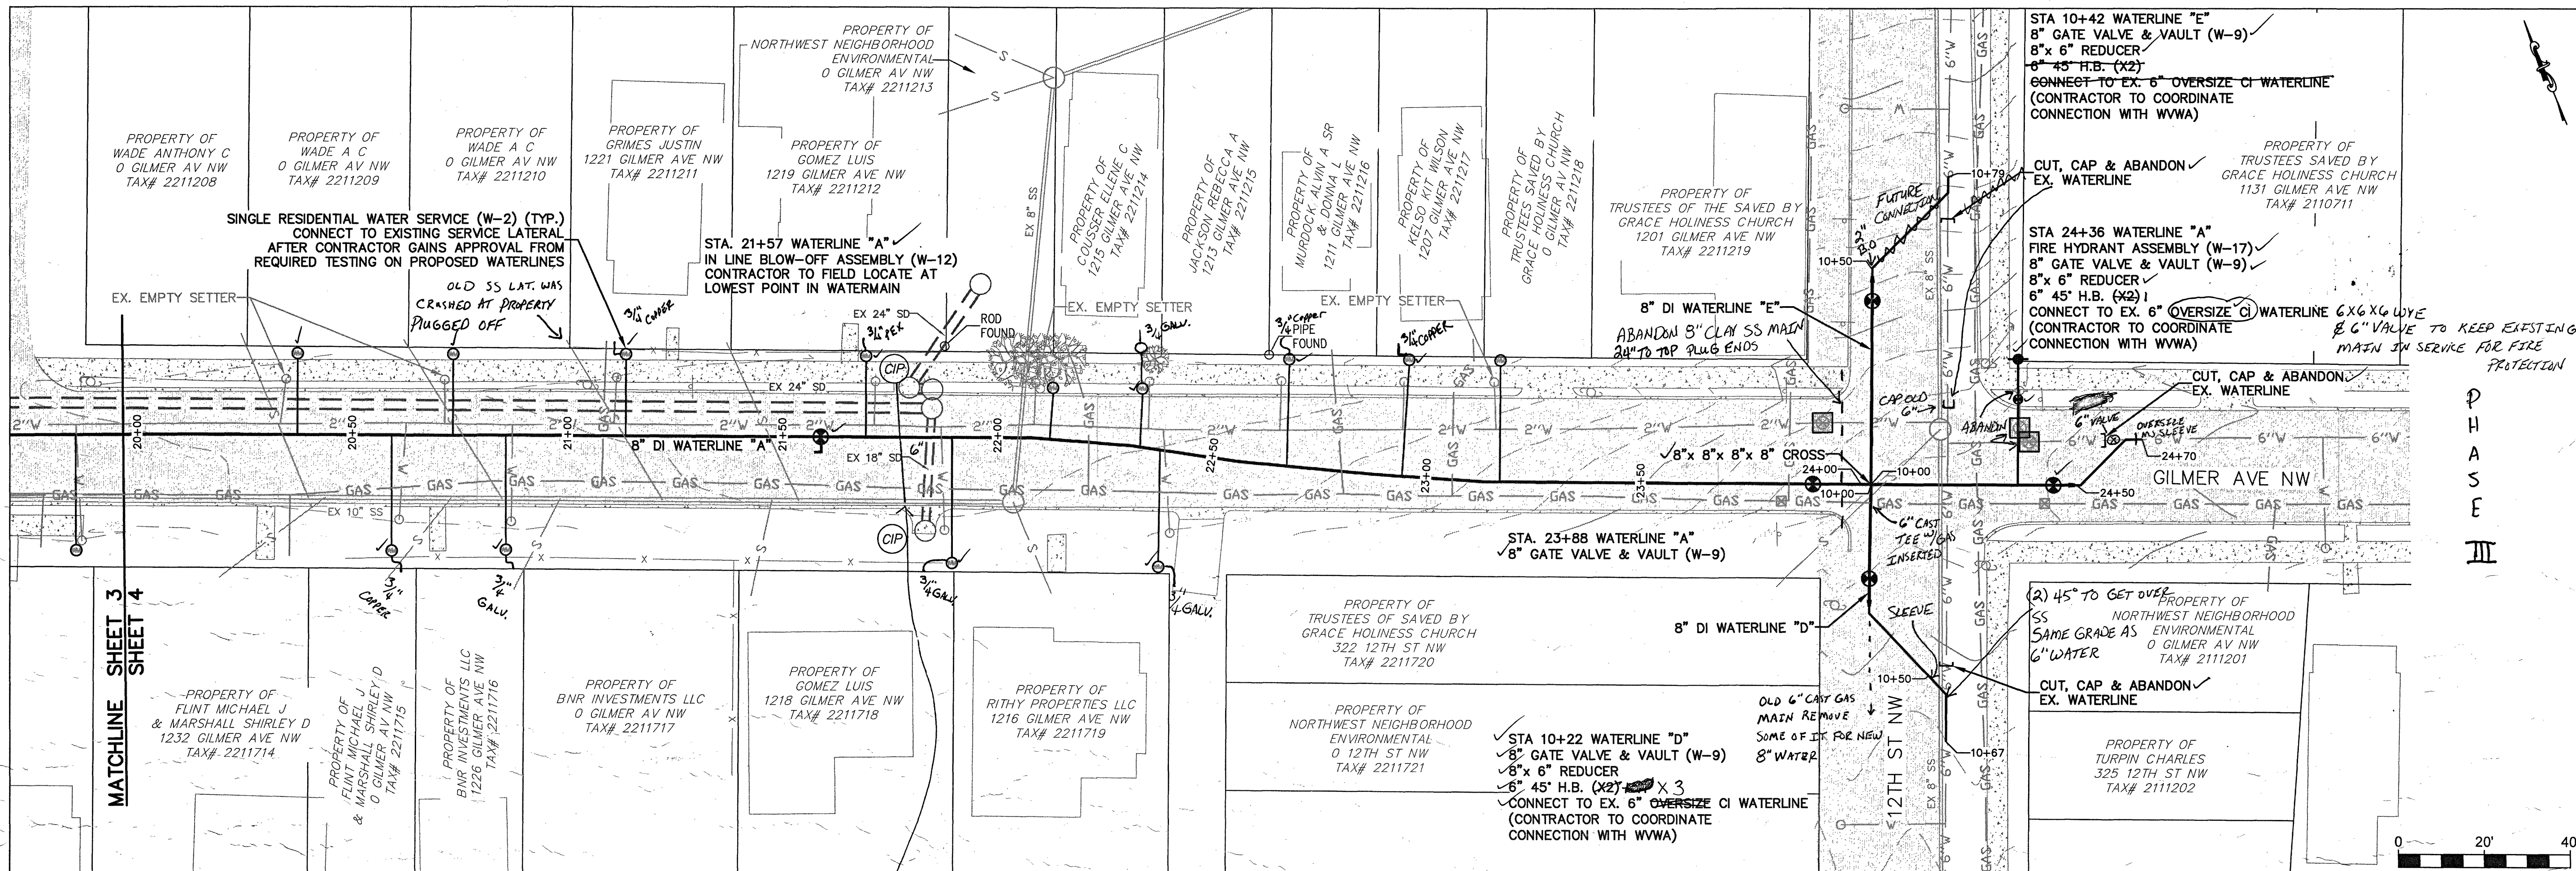

GENERAL NOTES:

- SEWER LATERALS SHOWN ARE BASED ON CCTV FOOTAGE. ADDITIONAL LATERALS & CONFLICTS SHALL BE INVESTIGATED BY CONTRACTOR PRIOR TO EXCAVATION.
- PROPERTY LINES SHOWN ON THIS PAGE ARE BASED ON GIS DATA AND HAVE NOT BEEN FIELD SURVEYED.

WATERLINE "A"

SCALE
VERTICAL: 1" = 10'
HORIZONTAL: 1" = 20'

WATERLINE "D"

SCALE
VERTICAL: 1" = 10'
HORIZONTAL: 1" = 20'

WATERLINE "F"

SCALE
VERTICAL: 1" = 10'
HORIZONTAL: 1" = 20'

PHASE III

WATER/PLAN & PROFILE

REPLACEMENT

Rev	Description	Date	By

Designed: AJC, DRJ
Drawn: AJC
Checked: NSS, DRJ
Approved: JWR
Date: 7-2-2020
Project: WCIP-265

4
Sheet 4 of 11

WESTERN VIRGINIA
WATER AUTHORITY
ENGINEERING SERVICES
601 S JEFFERSON ST, SUITE 300
ROANOKE, VA 24011
540-853-5700

COMMONWEALTH OF VIRGINIA
JEFFREY W. ROGERS
Lic. No. 027009
07/06/2020
PROFESSIONAL ENGINEER

GILMER AVE WATERLINE REPLACEMENT
WATER/PLAN & PROFILE