



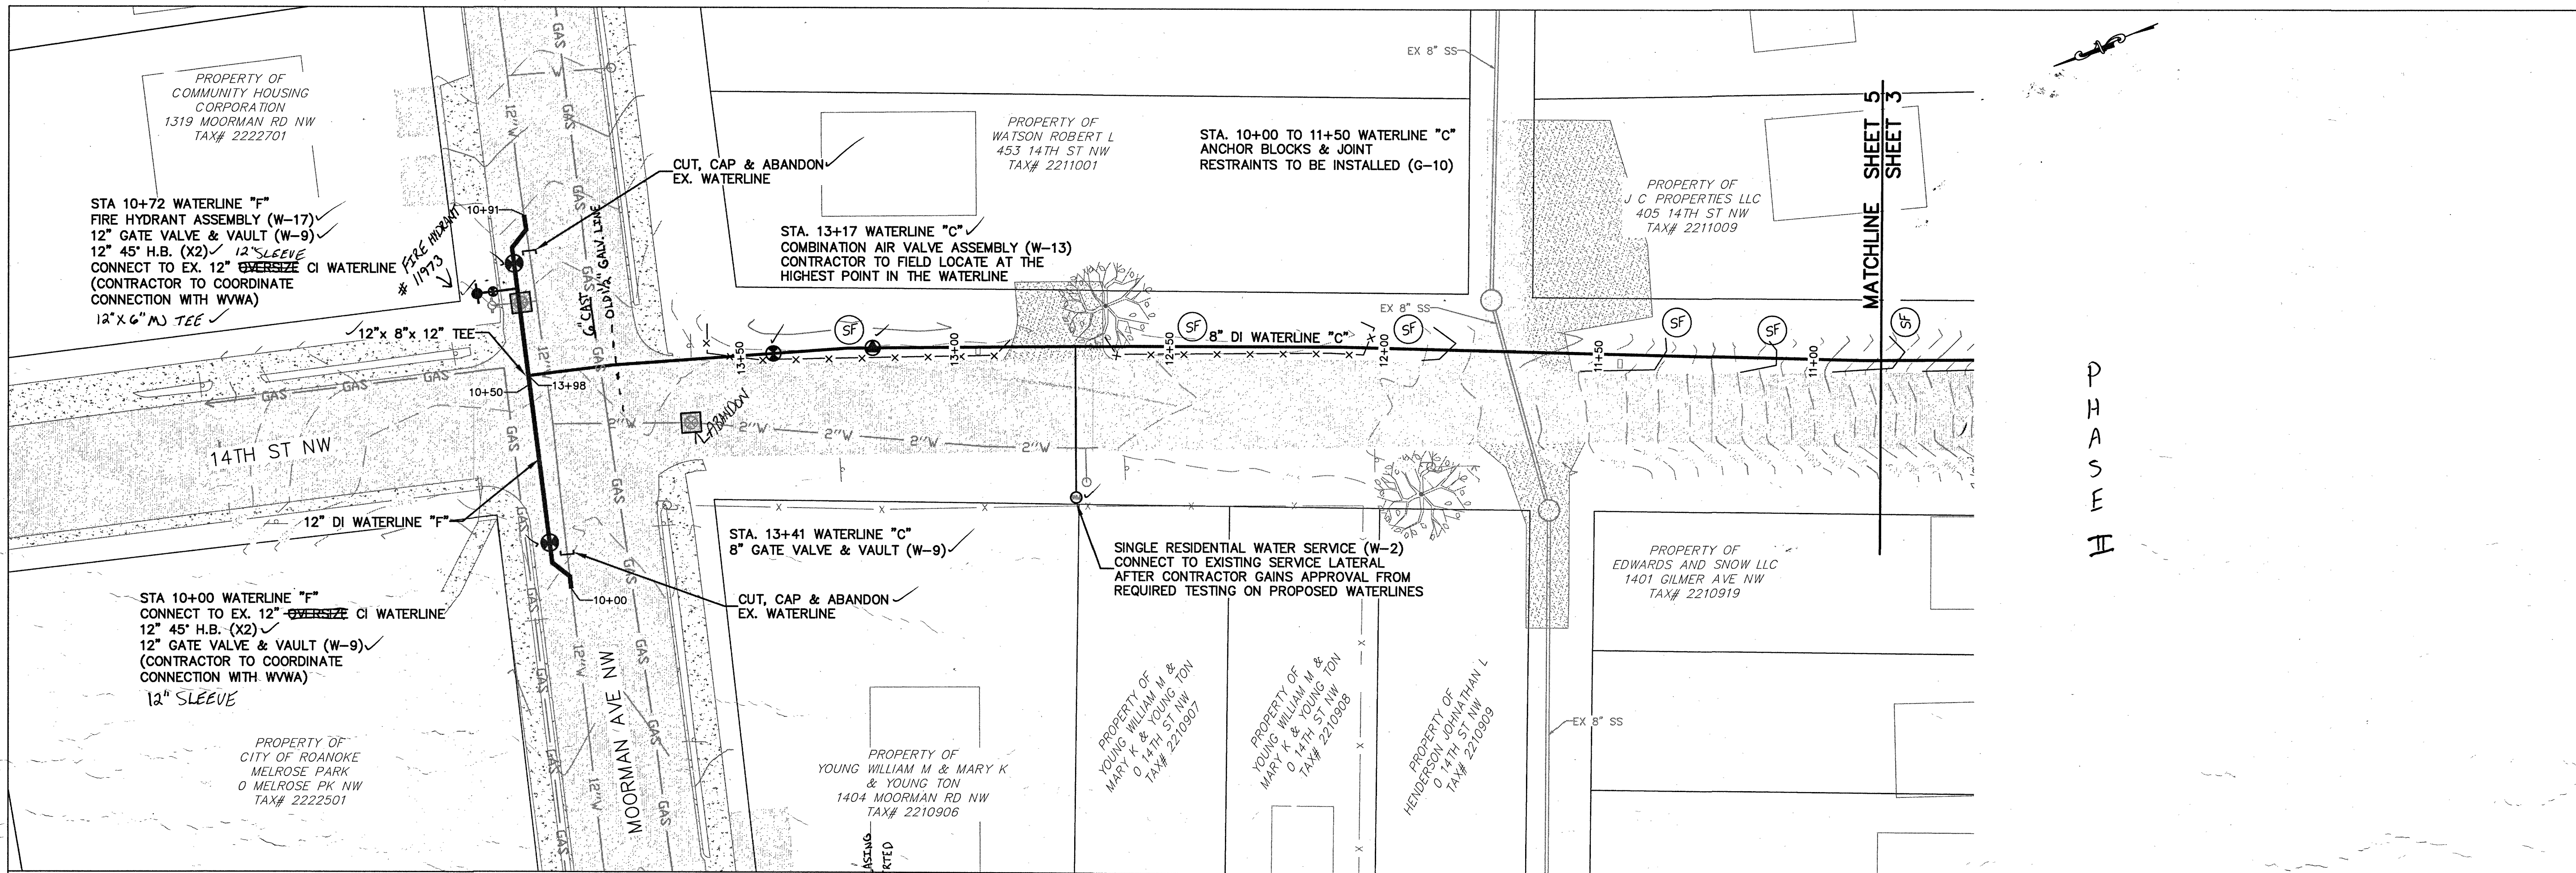

PHASE II

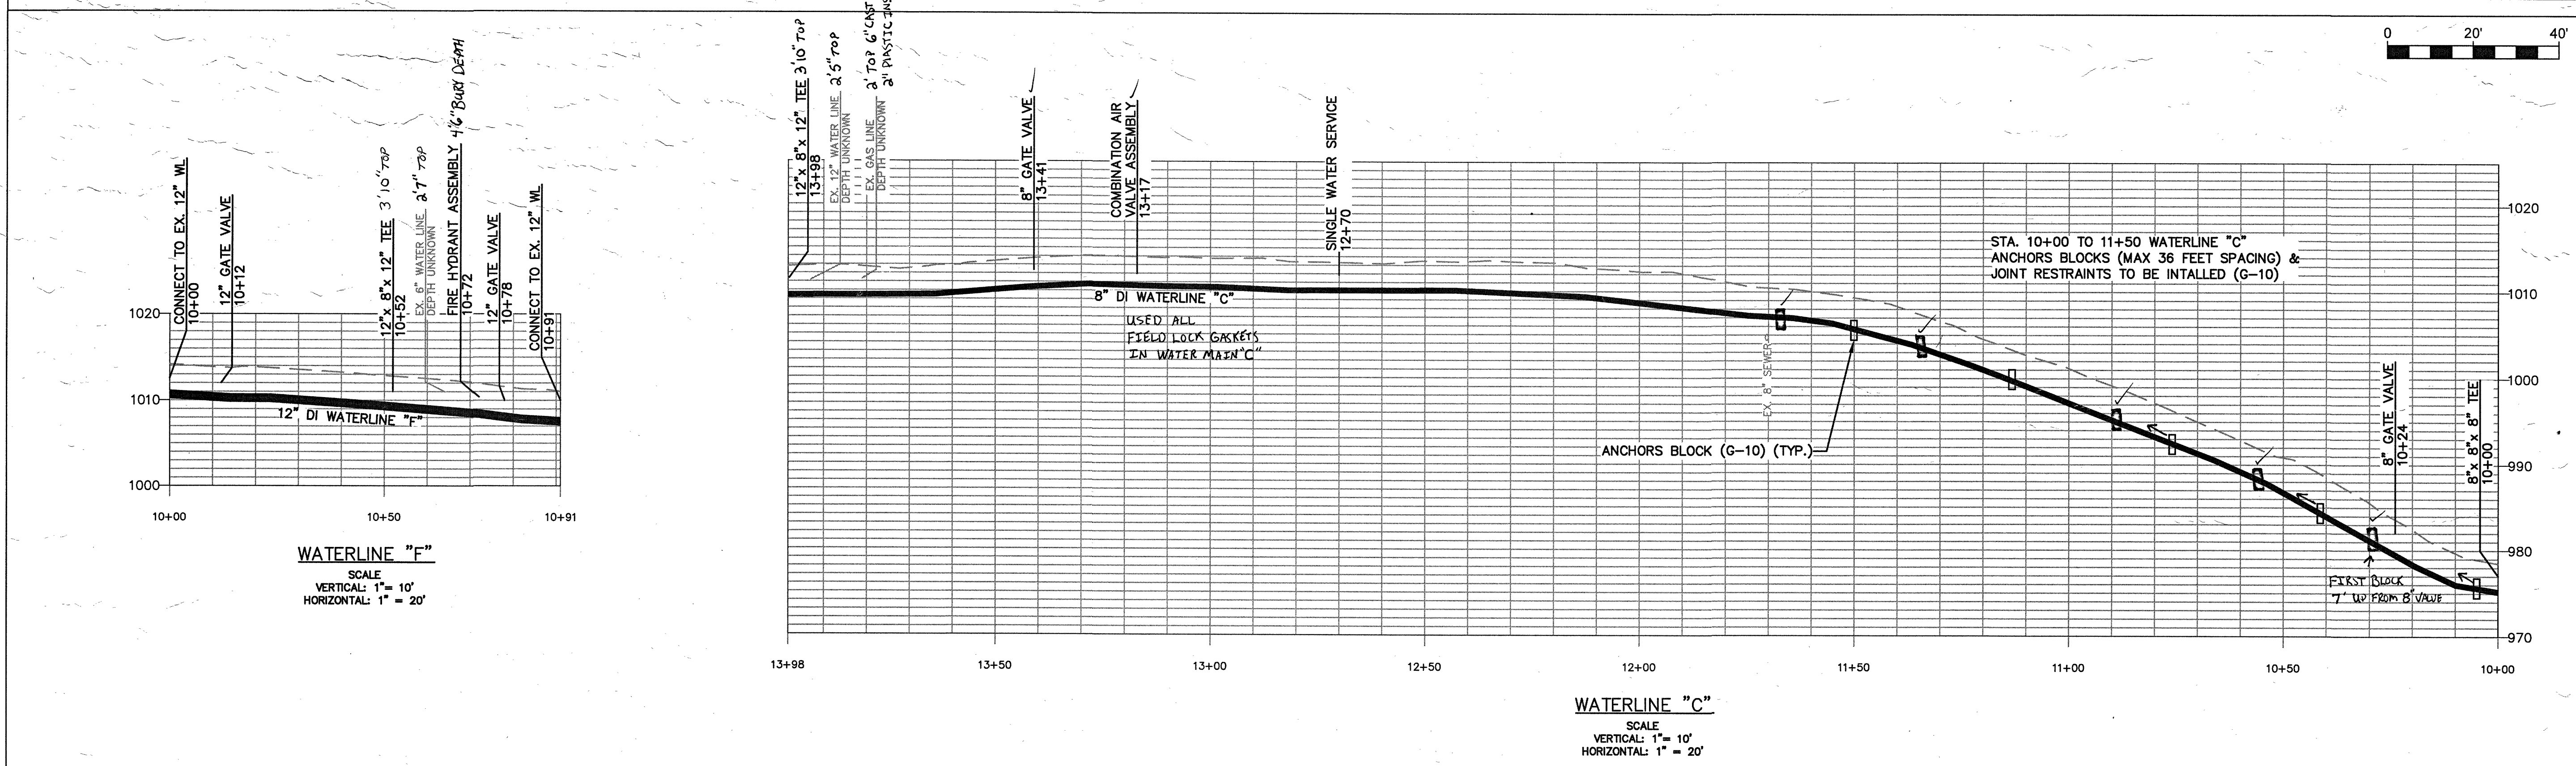

GENERAL NOTES:
 1. SEWER LATERALS SHOWN ARE BASED ON CCTV FOOTAGE. ADDITIONAL LATERALS & CONFLICTS SHALL BE INVESTIGATED BY CONTRACTOR PRIOR TO EXCAVATION.
 2. PROPERTY LINES SHOWN ON THIS PAGE ARE BASED ON GIS DATA AND HAVE NOT BEEN FIELD SURVEYED.

**WESTERN VIRGINIA
WATER AUTHORITY**
ENGINEERING SERVICES
601 S JEFFERSON ST, SUITE 300
ROANOKE, VA 24011
540-853-5700

GILMER AVE WATERLINE REPLACEMENT

WATER PLAN & PROFILE

Rev	Description	Date	By

Designed: AJC, DRJ

Drawn: AJC

Checked: NSS, DRJ

Approved: JWR

Date: 7-2-2020

Project: WCIP-265

5

Sheet 5 of 11