



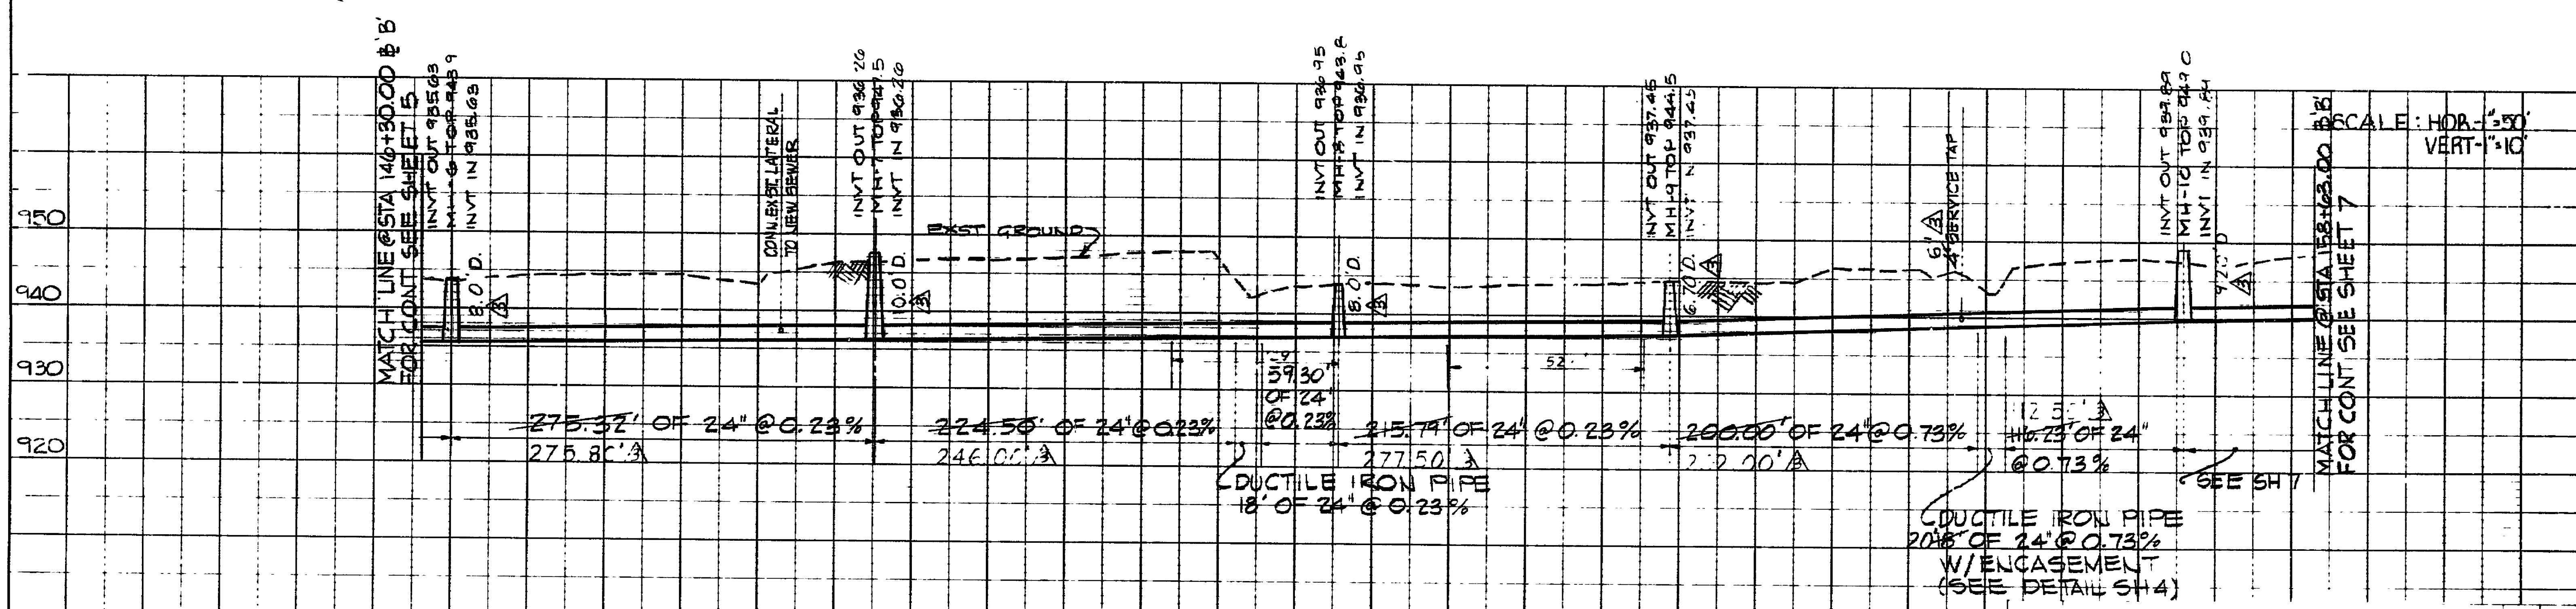

REVISION		DATE	DESCRIPTION	BY	APP
DESIGNED			GLADE CREEK SANITARY SEWER INTERCEPTOR		
DRAWN			81-1-S		
CHECKED			ROANOKE COUNTY, VIRGINIA		
APPROVED			Mattern and Craig		
SUBMITTED			CONSULTING ENGINEERS		
SCALE AS NOTED			COMM. NO.	365	
DATE AUGUST '81			SHEET 6 OF 18		

PLAN
NOTES:
1. SEE SHEET 5 FOR CONT.
2. SEE SHEET 7 FOR CONT.

PROFILE
NOTES:
1. SEE SHEET 5 FOR CONT.
2. SEE SHEET 7 FOR CONT.

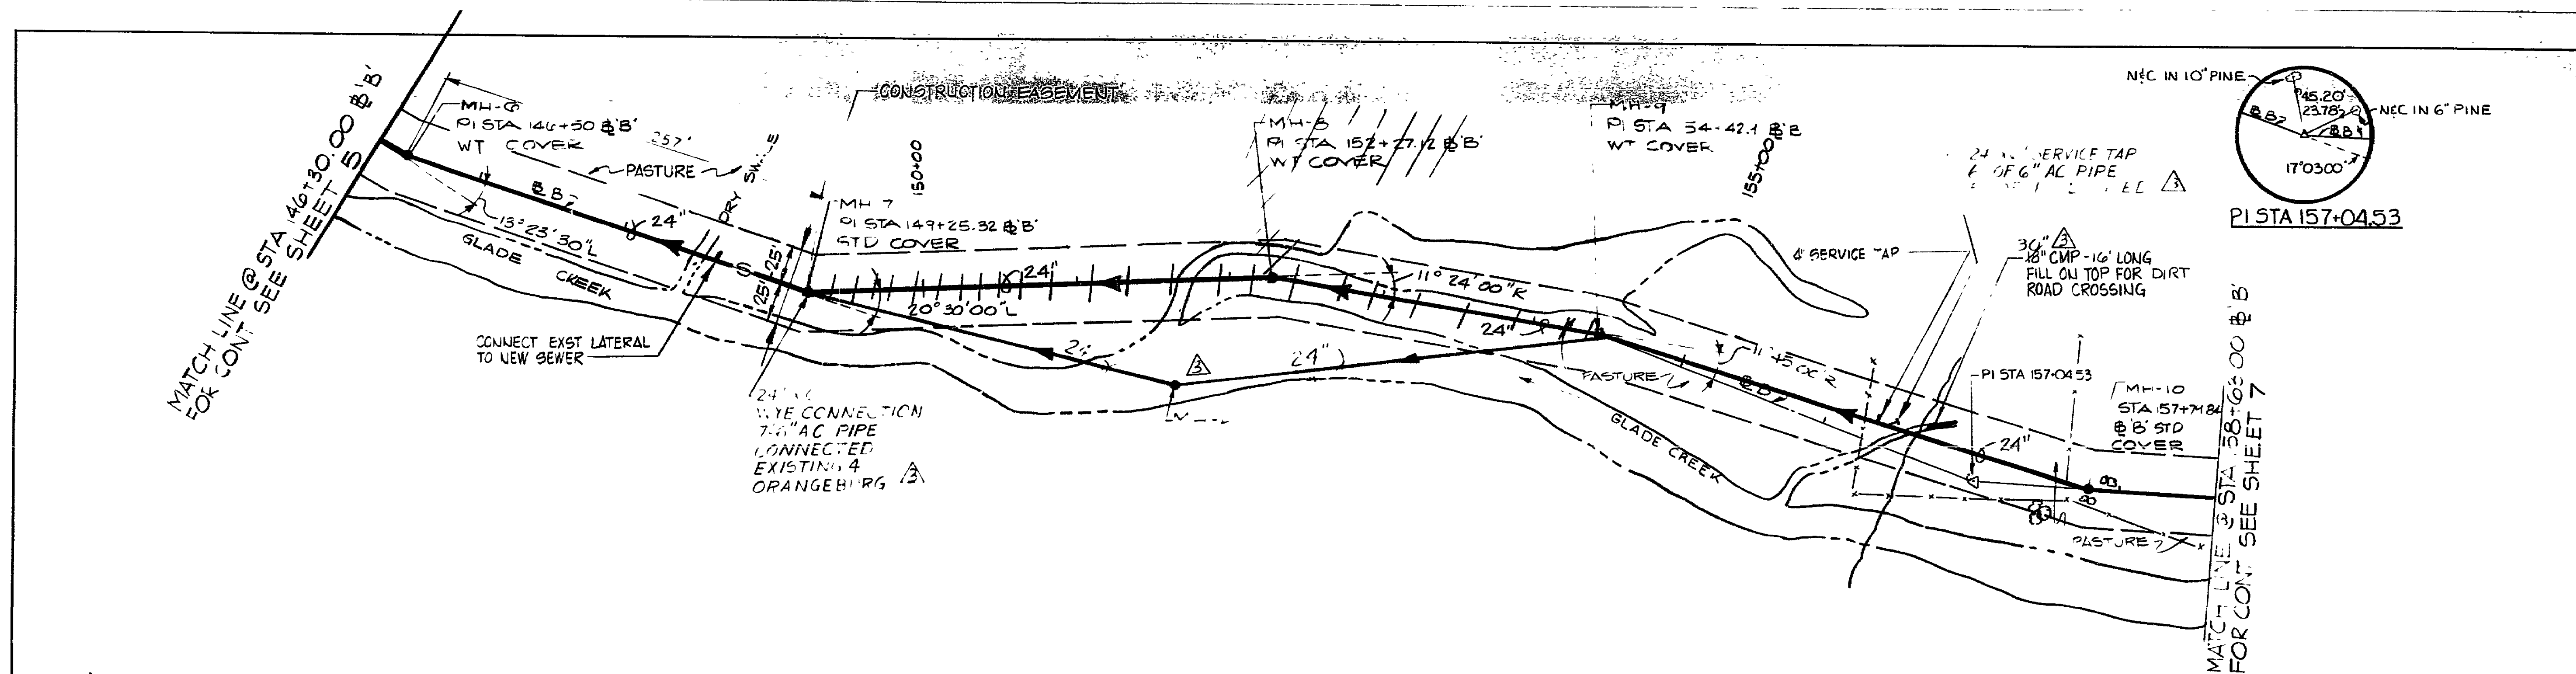