

NIC IN 10" ELM 162.37' 25.50' NIC IN 24" TWIN SYCAMORE

PI STA 162+79.84

FOR CONT SEE SHEET 6

LATERAL 6' 1" OF 2' AC

STA 163+05.00 B B STD COVER

PI STA 162+79.84

CONSTRUCTION EASEMENT

PI STA 167+43.12 26' 16' 00" L

PI STA 169+19.55 51' 26' 00" R

PI STA 170+61.73 14' 11' 00" L

MH-14 STA 167+43 B B STD COVER

MH-5 STA 169+00 B B STD COVER


MH-12 STA 163+55.00 B B STD COVER

MH-12 STA 163+55.00 B B STD COVER

MH-10 STA 171+07.3 B L STD COVER

NOTE: SEE NOTE 1 ON SHEET 9

NOTE: SEE NOTE 1 ON SHEET 9

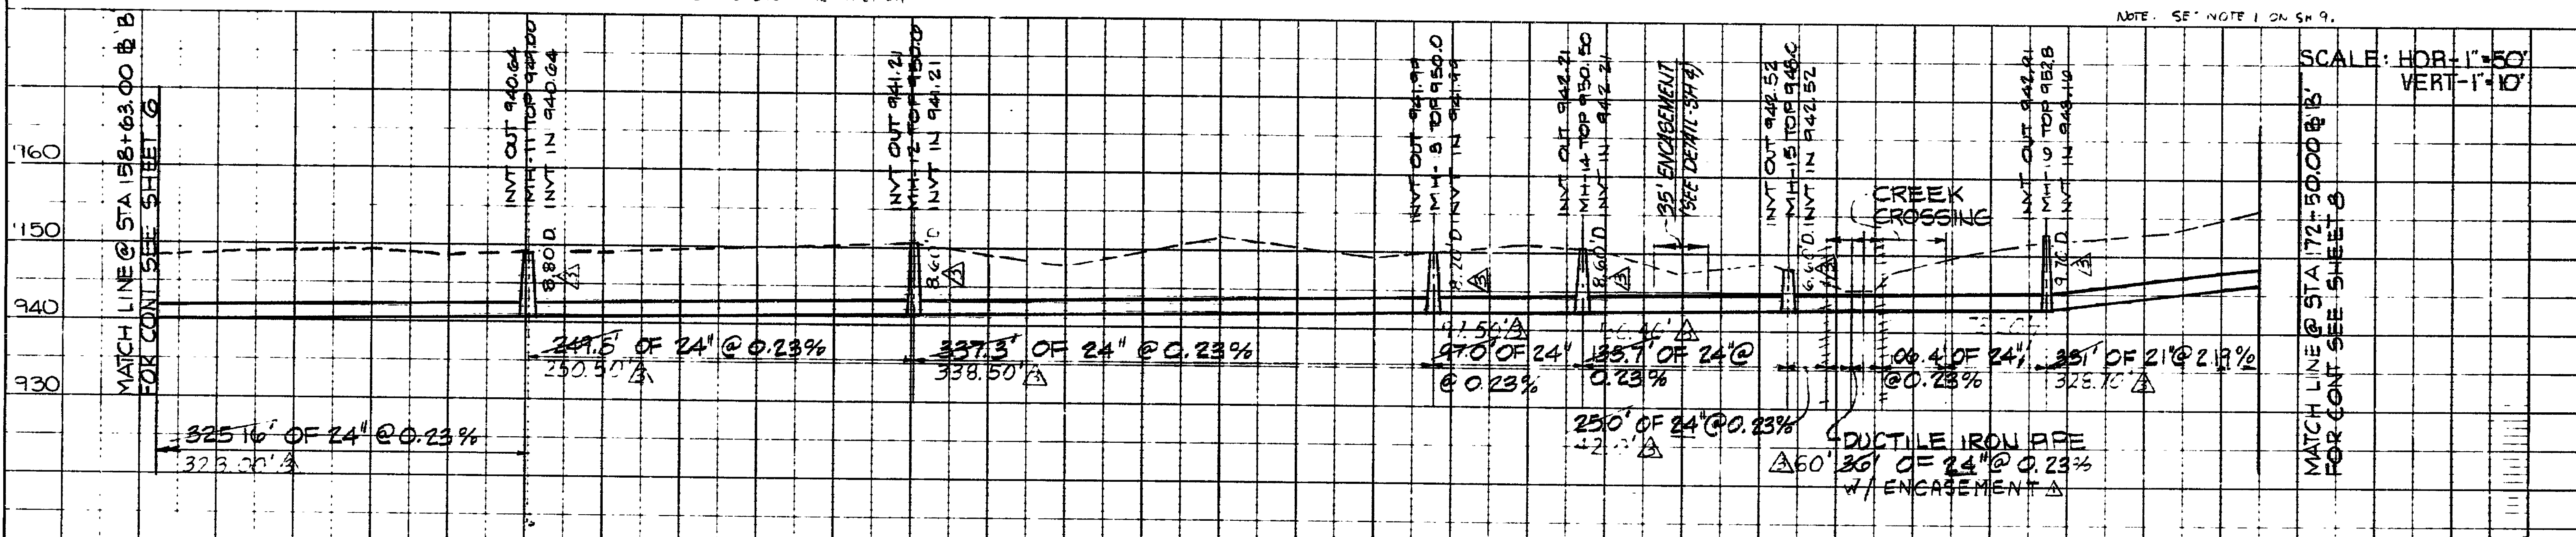

SCALE: HOR-1"=50' VERT-1"=10'

PROFILE
NOTE BOOK
DATE: 8/1/81
BY: JWC

REVISION		DATE	DESCRIPTION	BY	APP
DESIGNED		8/1/81	GLADE CREEK SANITARY SEWER INTERCEPTOR	JWC	
DRAWN		8/1/81		JWC	
CHECKED		8/1/81		JWC	
APPROVED		8/1/81		JWC	
SUBMITTED		8/1/81		JWC	
Mattern and Craig CONSULTING ENGINEERS ROANOKE, VIRGINIA			SCALE: AS NOTED DATE: AUGUST '81 SHEET 7 OF 18		

