



PLAN

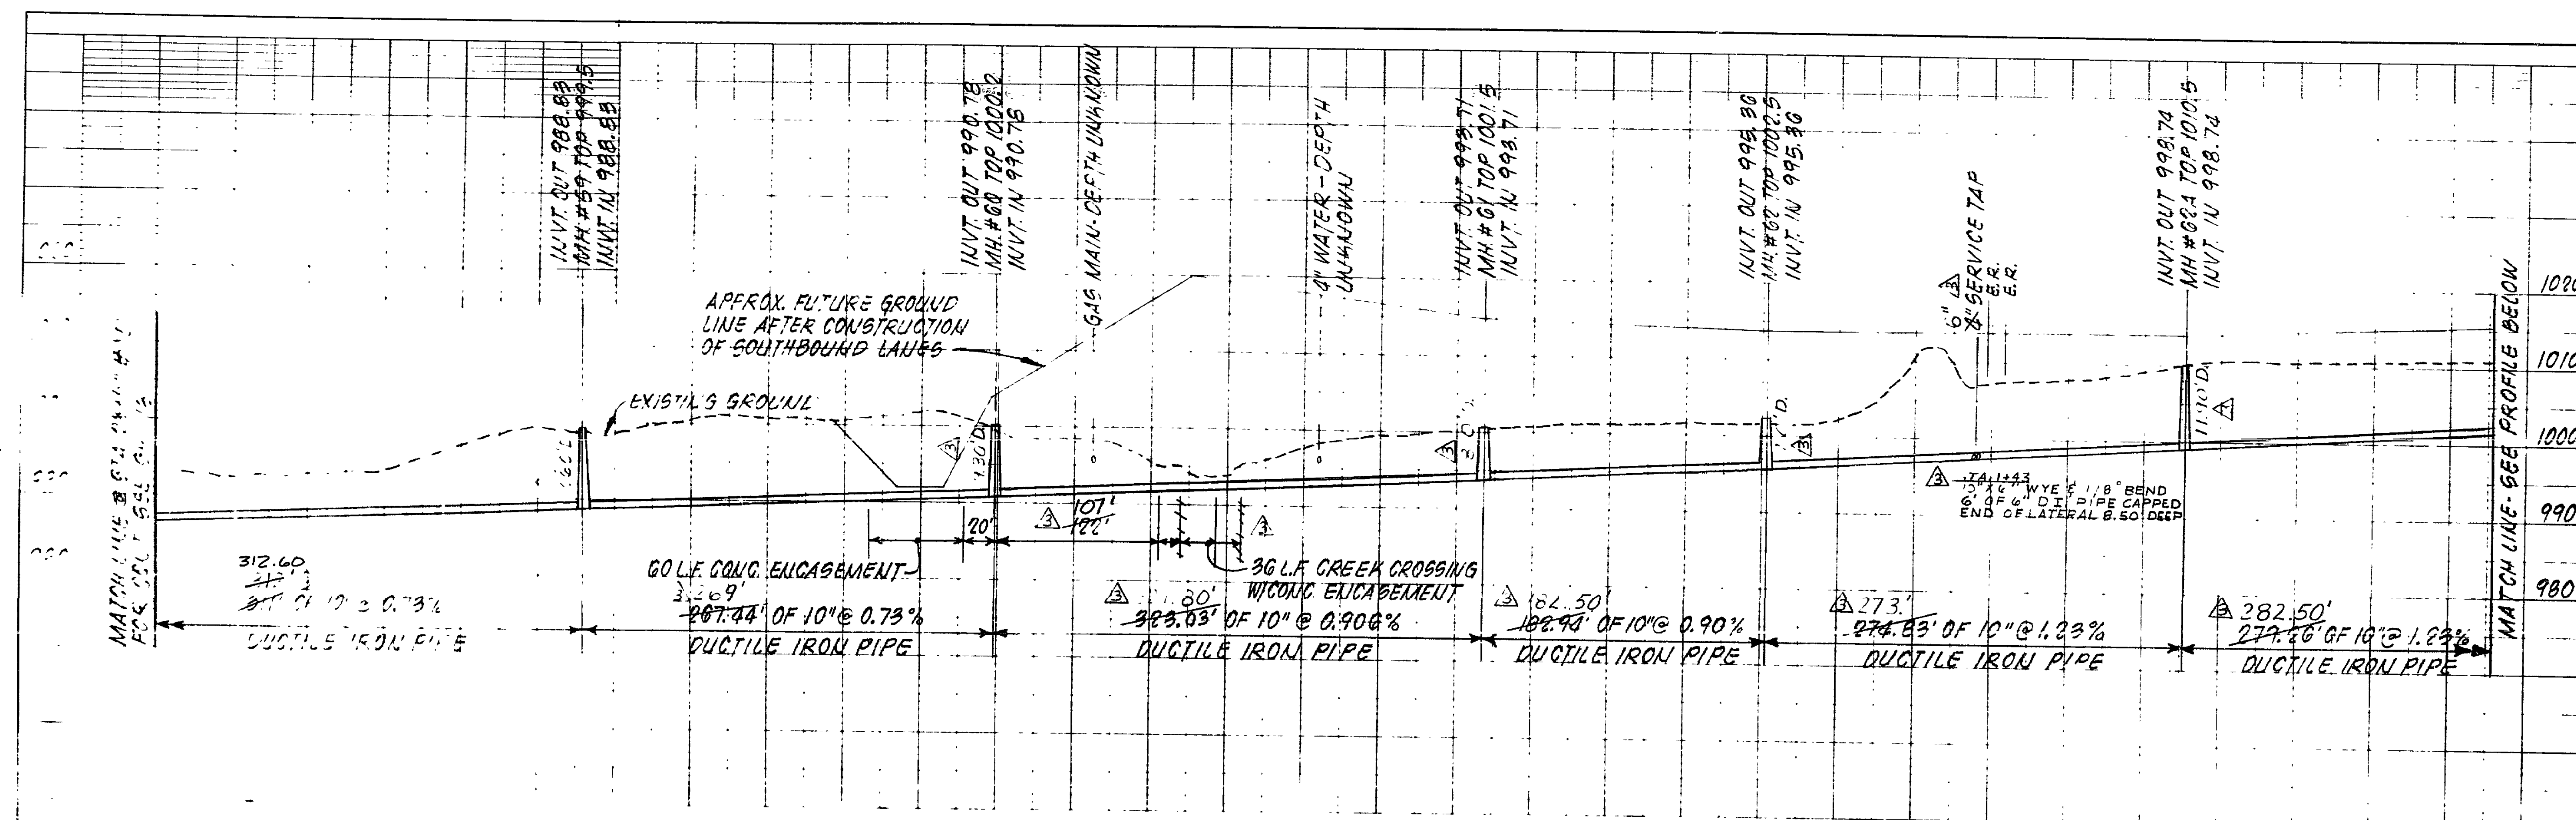

PROFILE

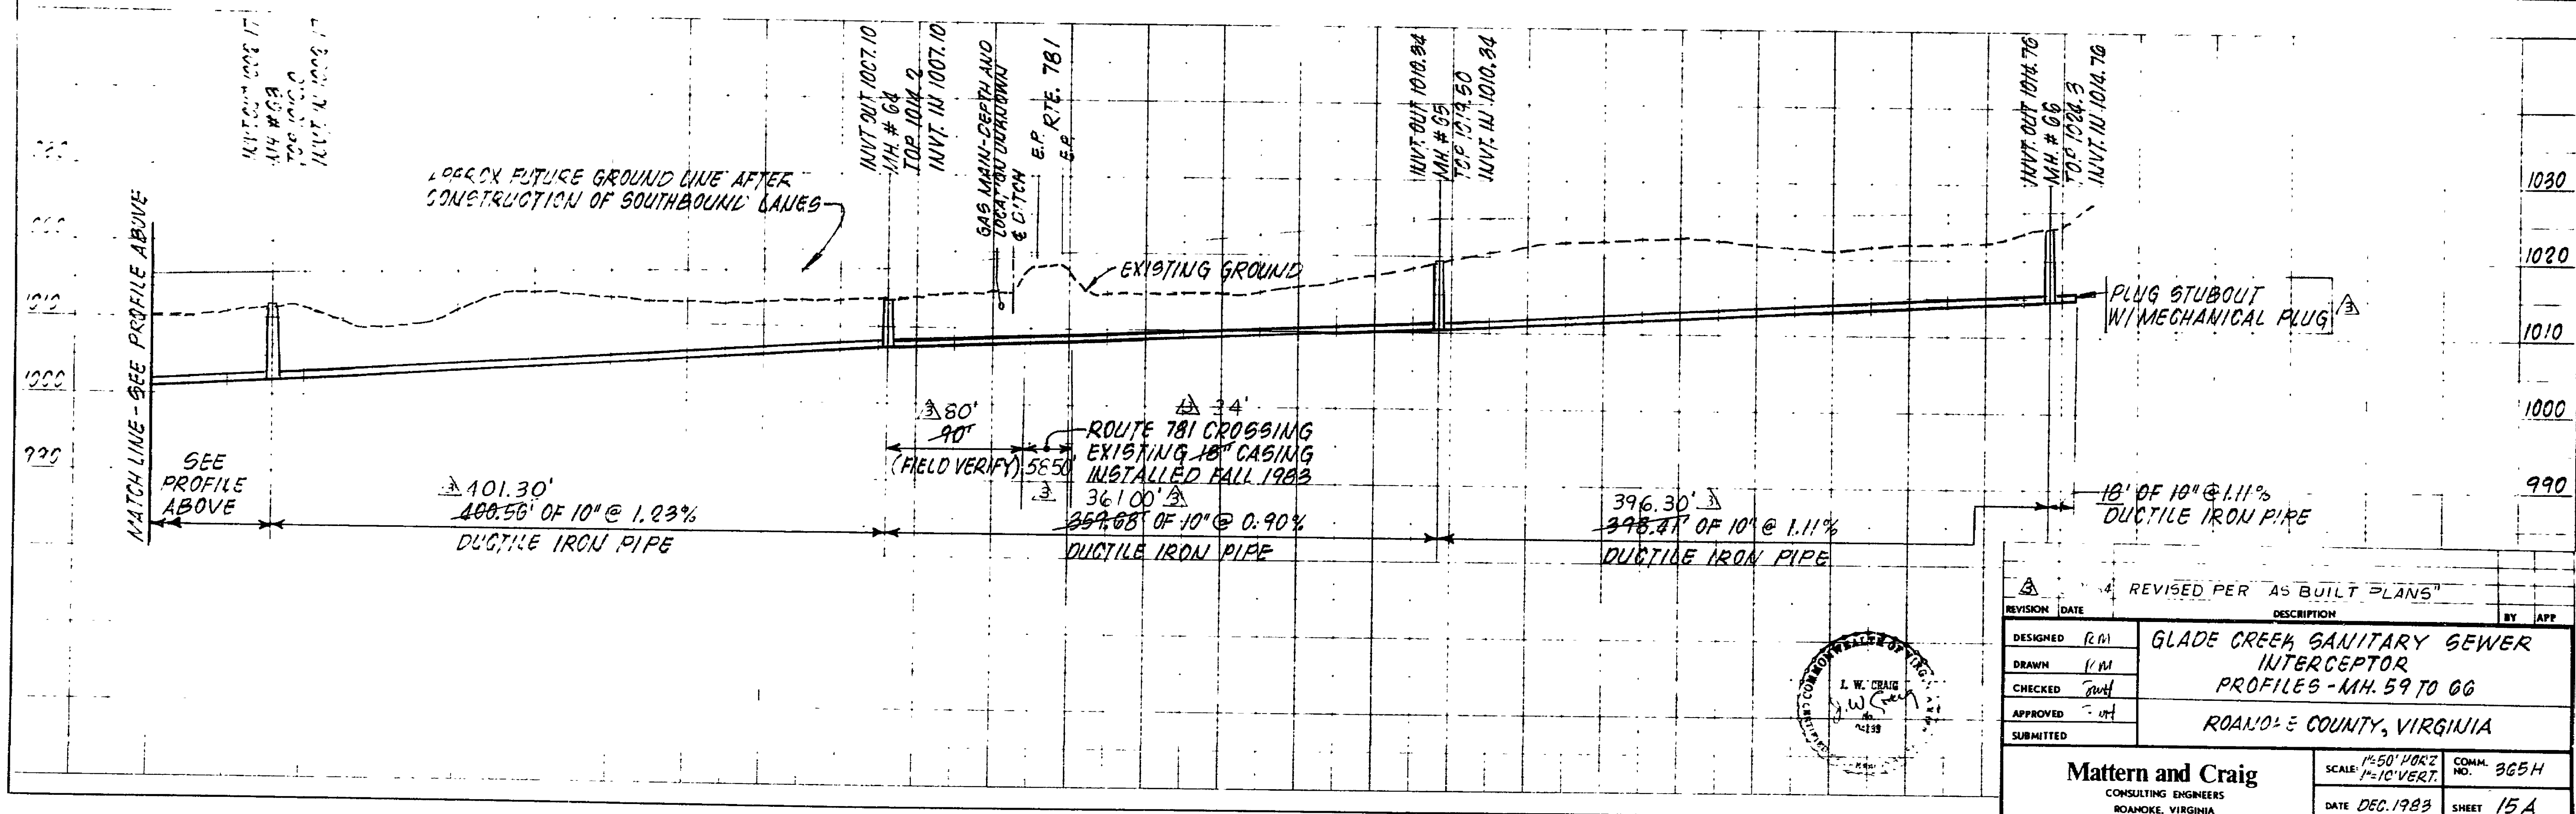

REVISION		DATE	DESCRIPTION	BY	APP
1	DESIGNED	RM	GLADE CREEK SANITARY SEWER INTERCEPTOR PROFILES - MH. 59 TO 66		
2	DRAWN	RM			
3	CHECKED	RM			
4	APPROVED	RM			
5	SUBMITTED				

Mattern and Craig		SCALE	1"=50' HORIZ	1"=10' VERT	COMM. NO.	365H
CONSULTING ENGINEERS		DATE	DEC. 1983	SHEET	15A	
ROANOKE, VIRGINIA						