
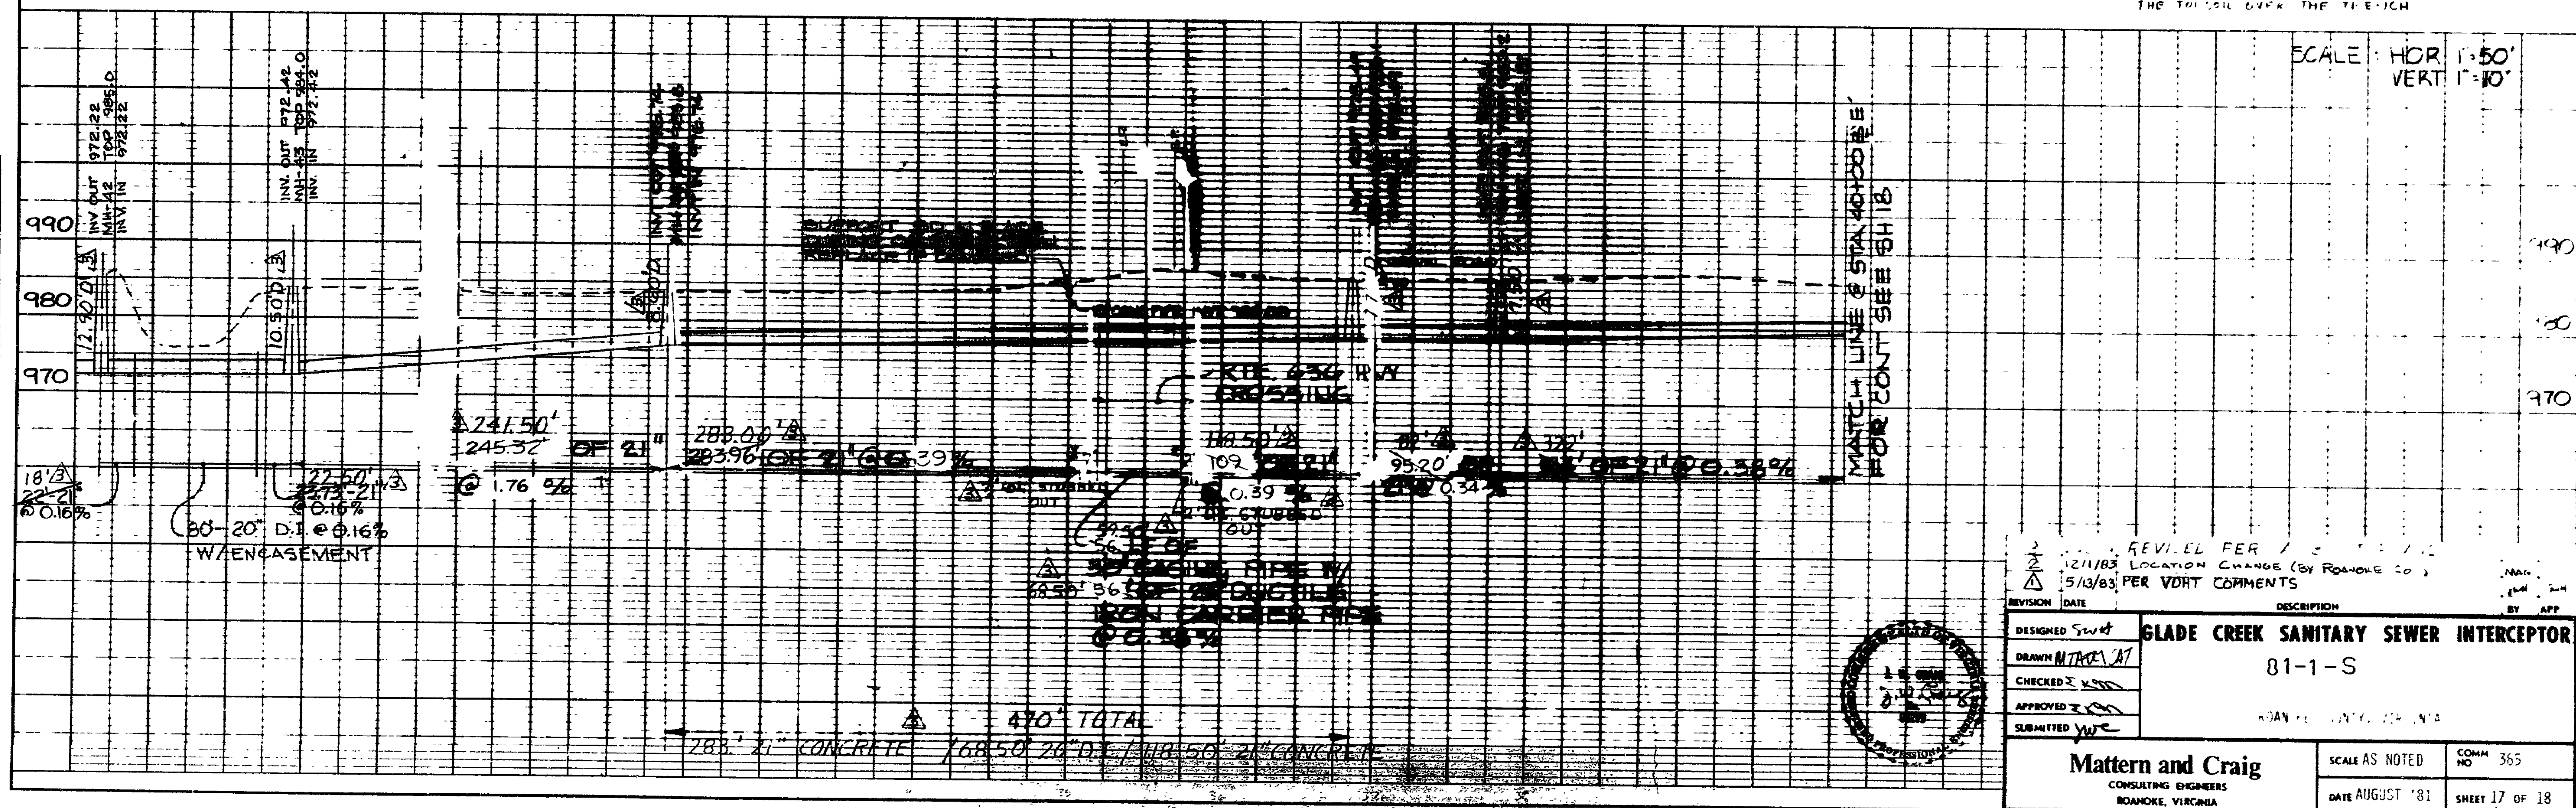


DATE	
BY	
PROJECT	
NOTES	
REVISIONS	
DATE	
BY	
DESCRIPTION	

DATE	
BY	
PROJECT	
NOTES	
REVISIONS	
DATE	
BY	
DESCRIPTION	

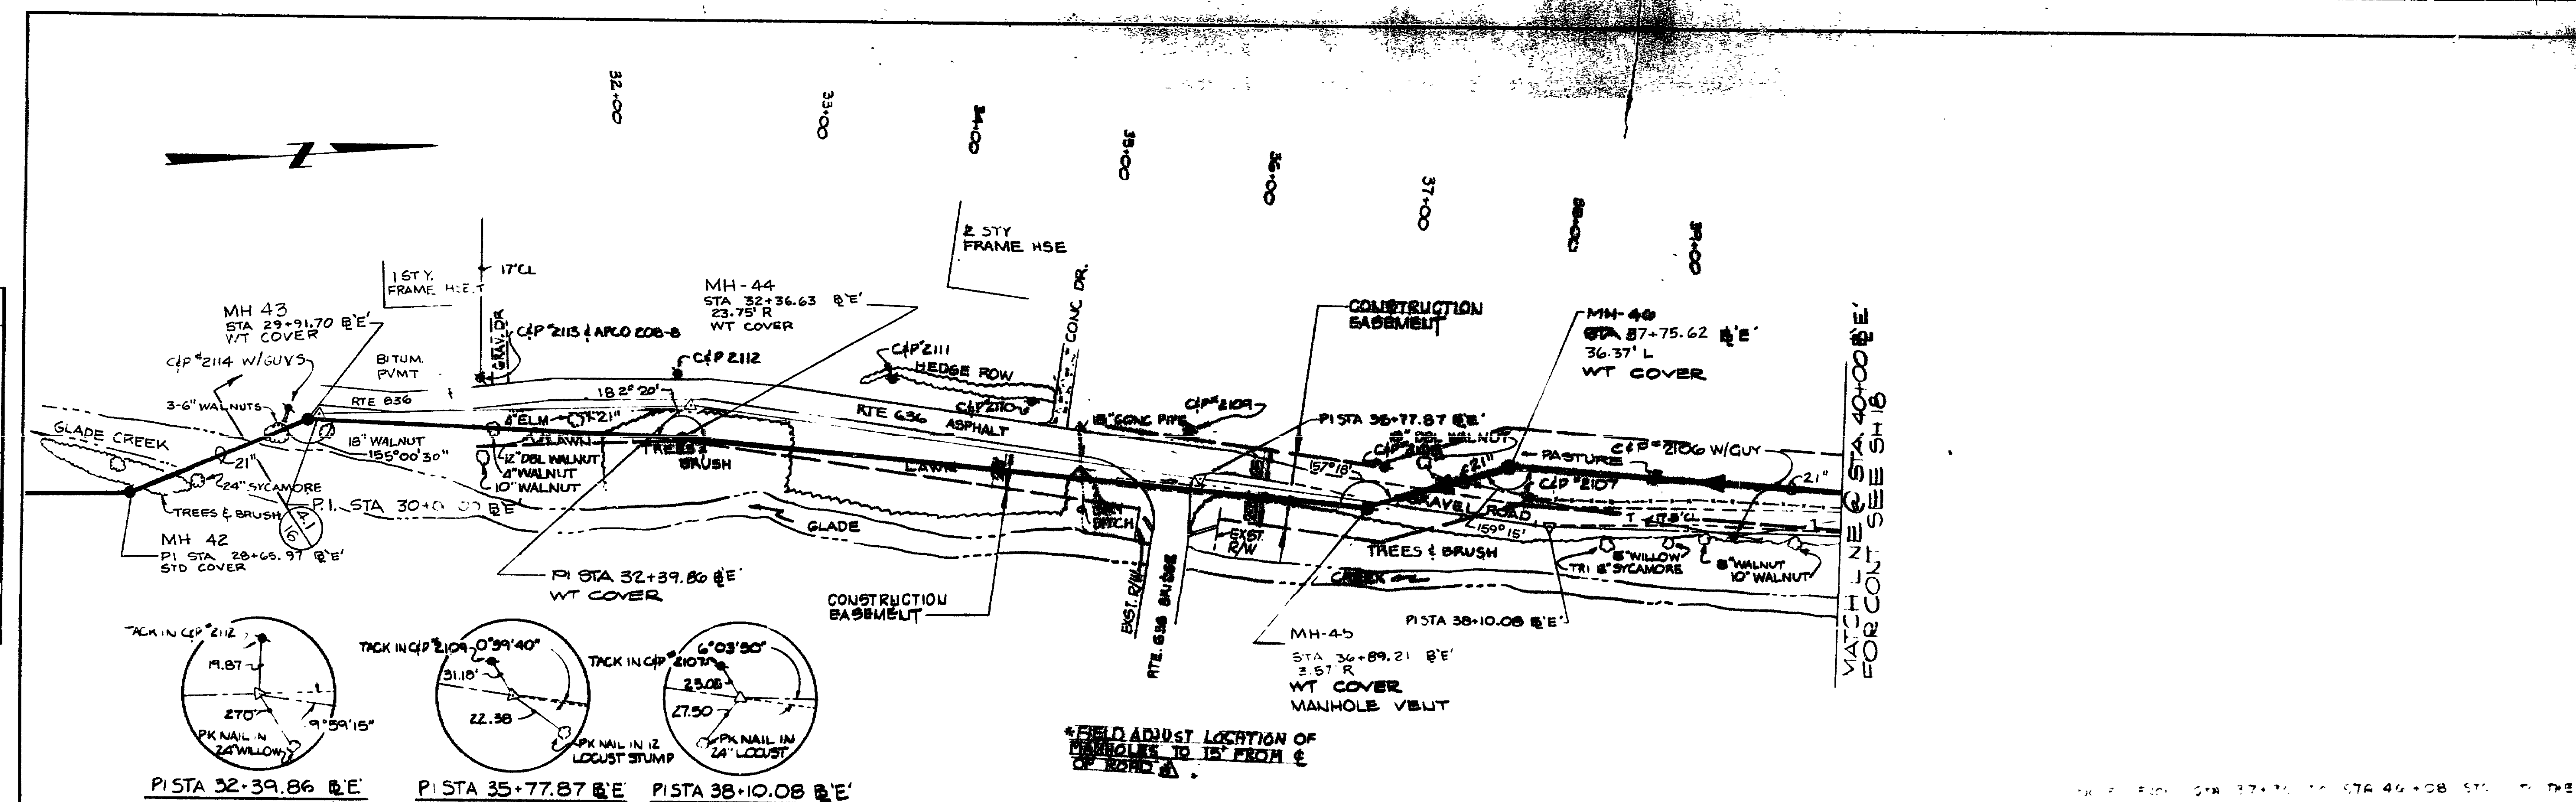

REVISION PER 1 12/1/83 LOCATION CHANGE (BY ROANOKE CO.) 5/13/83 PER VDOT COMMENTS		SCALE: HOR 1"=50' VERT 1"=10'
DESIGNED SWIFT DRAWN M. TAYLOR CHECKED J. WOOD APPROVED J. WOOD SUBMITTED J. WOOD	DESCRIPTION GLADE CREEK SANITARY SEWER INTERCEPTOR 81-1-S	
Mattern and Craig CONSULTING ENGINEERS ROANOKE, VIRGINIA		SCALE AS NOTED DATE AUGUST '81 COMM NO 365 SHEET 17 OF 18