

PLAN  
SURVEYED  
NOTED  
BY  
DATE

PROFILE  
SURVEYED  
NOTED  
BY  
DATE

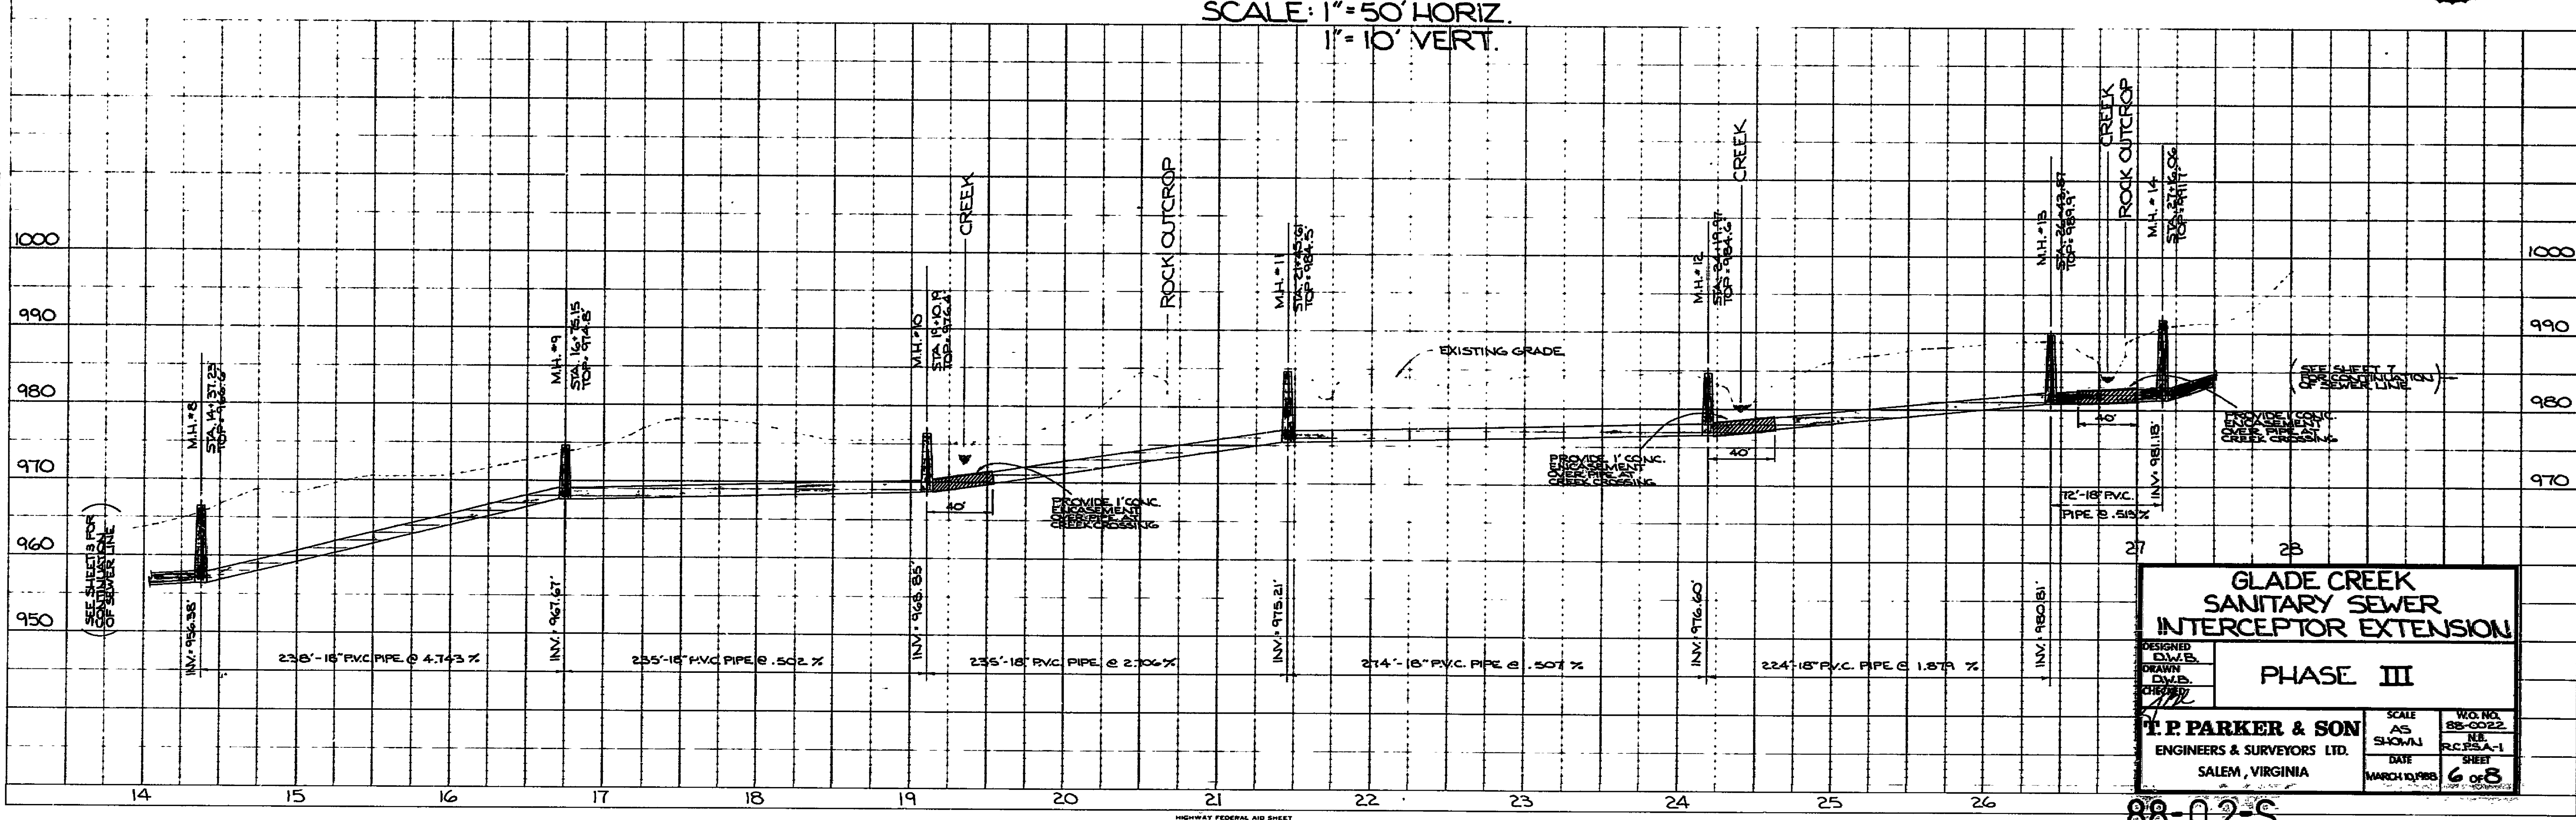
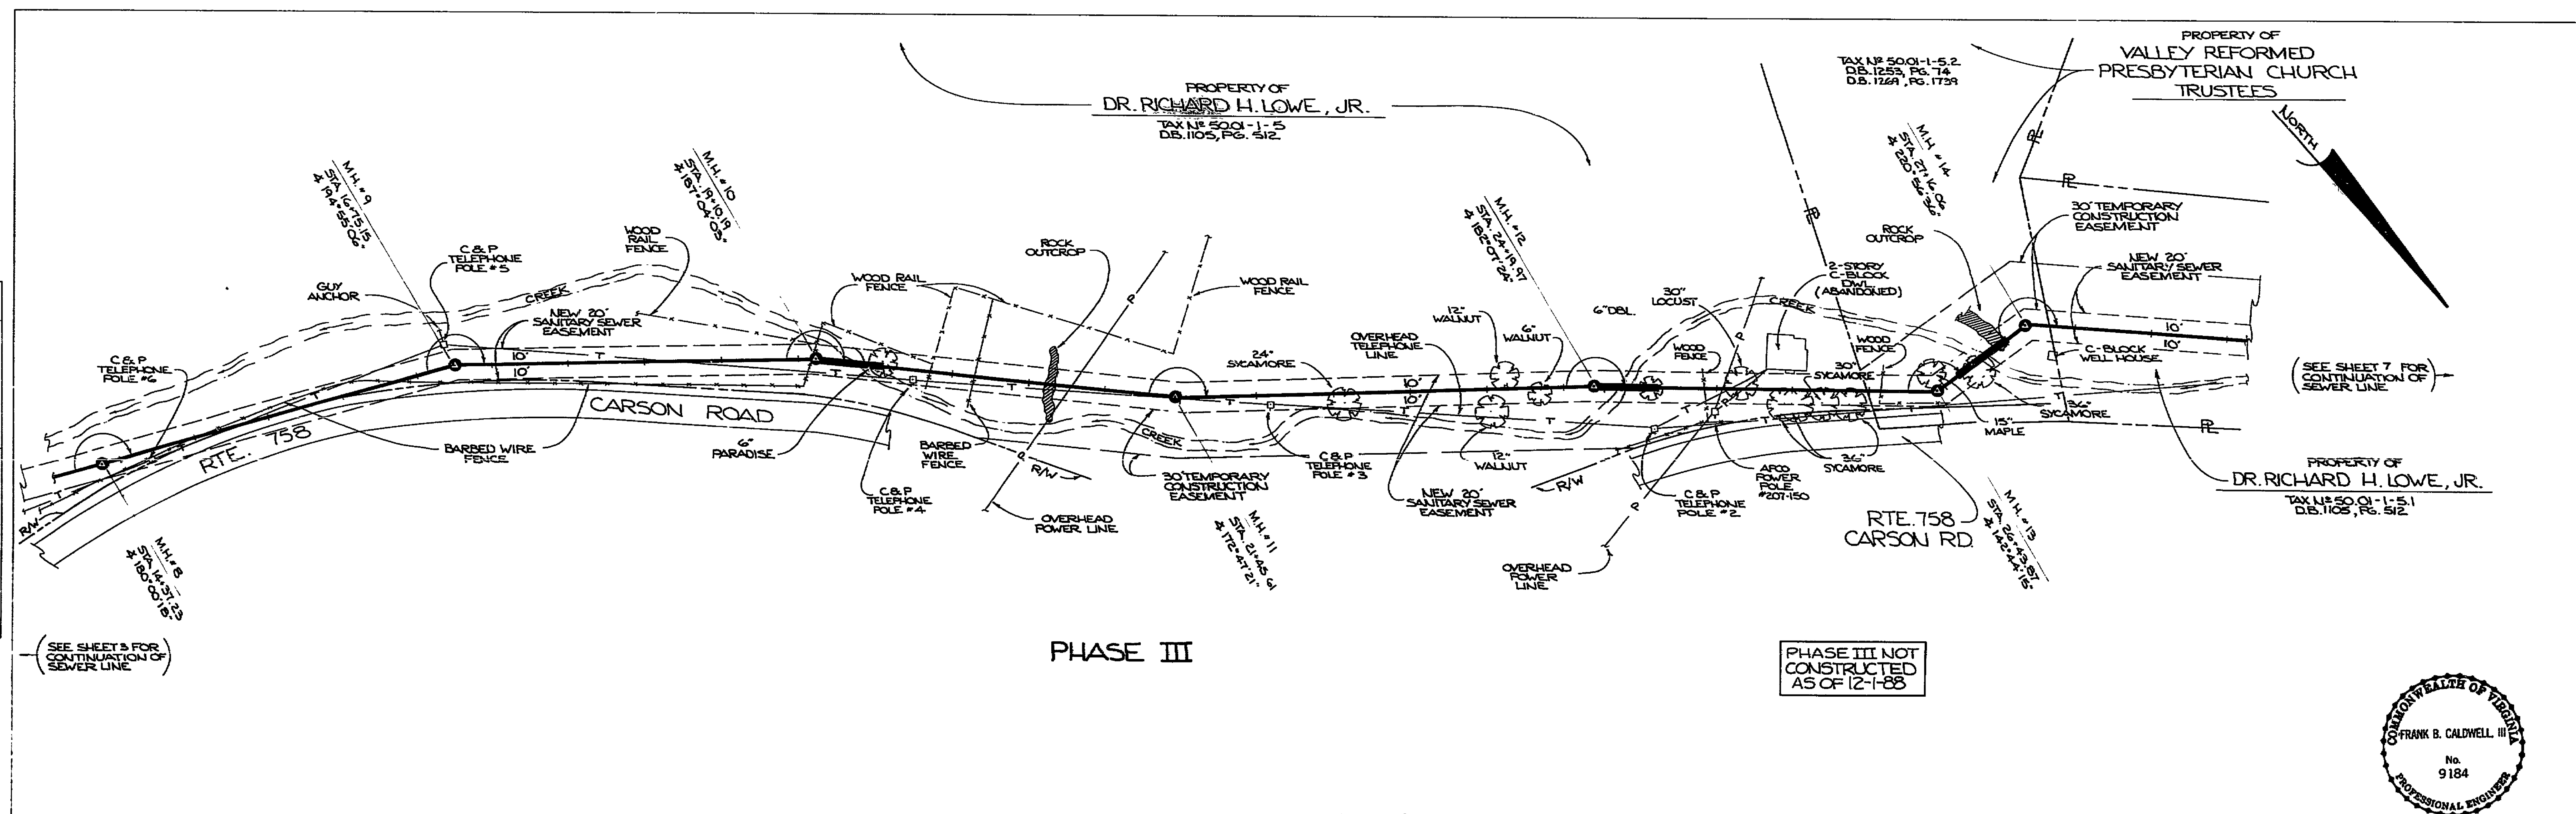


PLATE 1-SINGLE PLAN AND PROFILE-FULL LINE  
PRINTED IN U.S.A.

88-02-S