


DATE	
BY	
SURVEYED	
NOTE BOOK	
ALIGNED CHECKED	
ST. OF WAY CHECKED	
No.	

DATE	
BY	
SURVEYED	
NOTE BOOK	
GRADES CHECKED	
B. M.'S. NOTED	
No.	

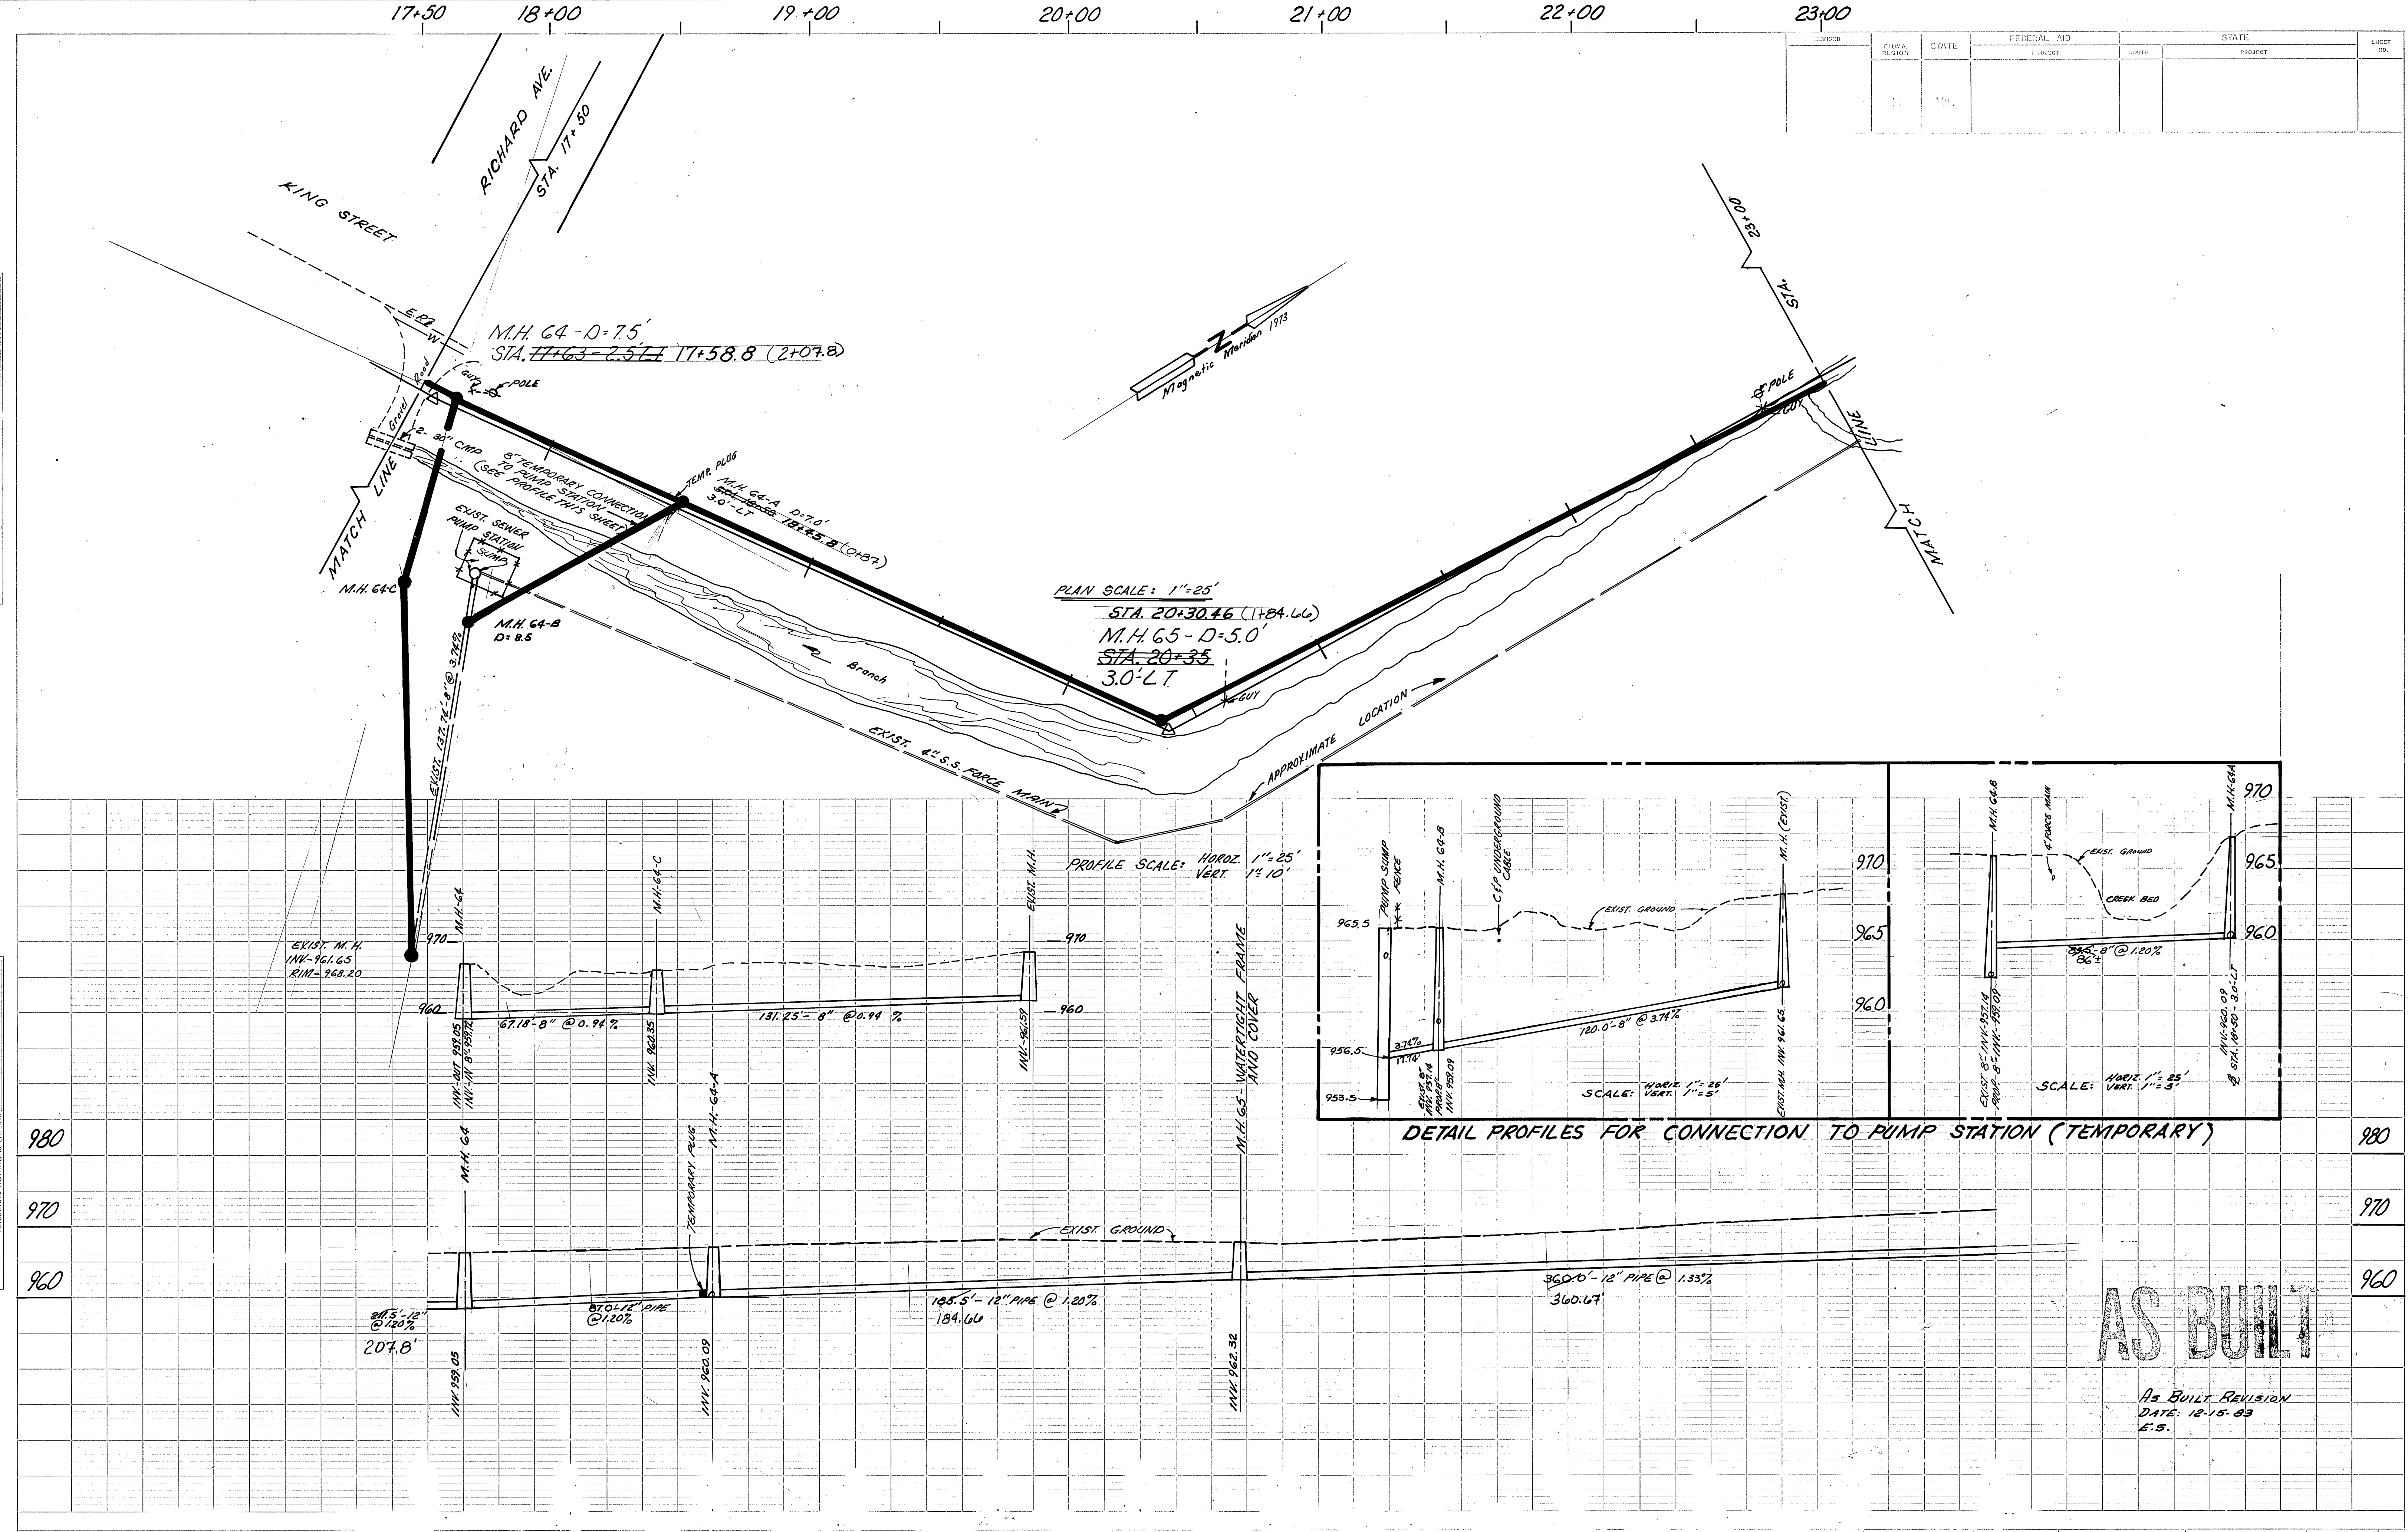

PLAN NO.	PROJECT	FILE NO.	SHEET NO.
			4 of 6

PLAN NO. 5755