

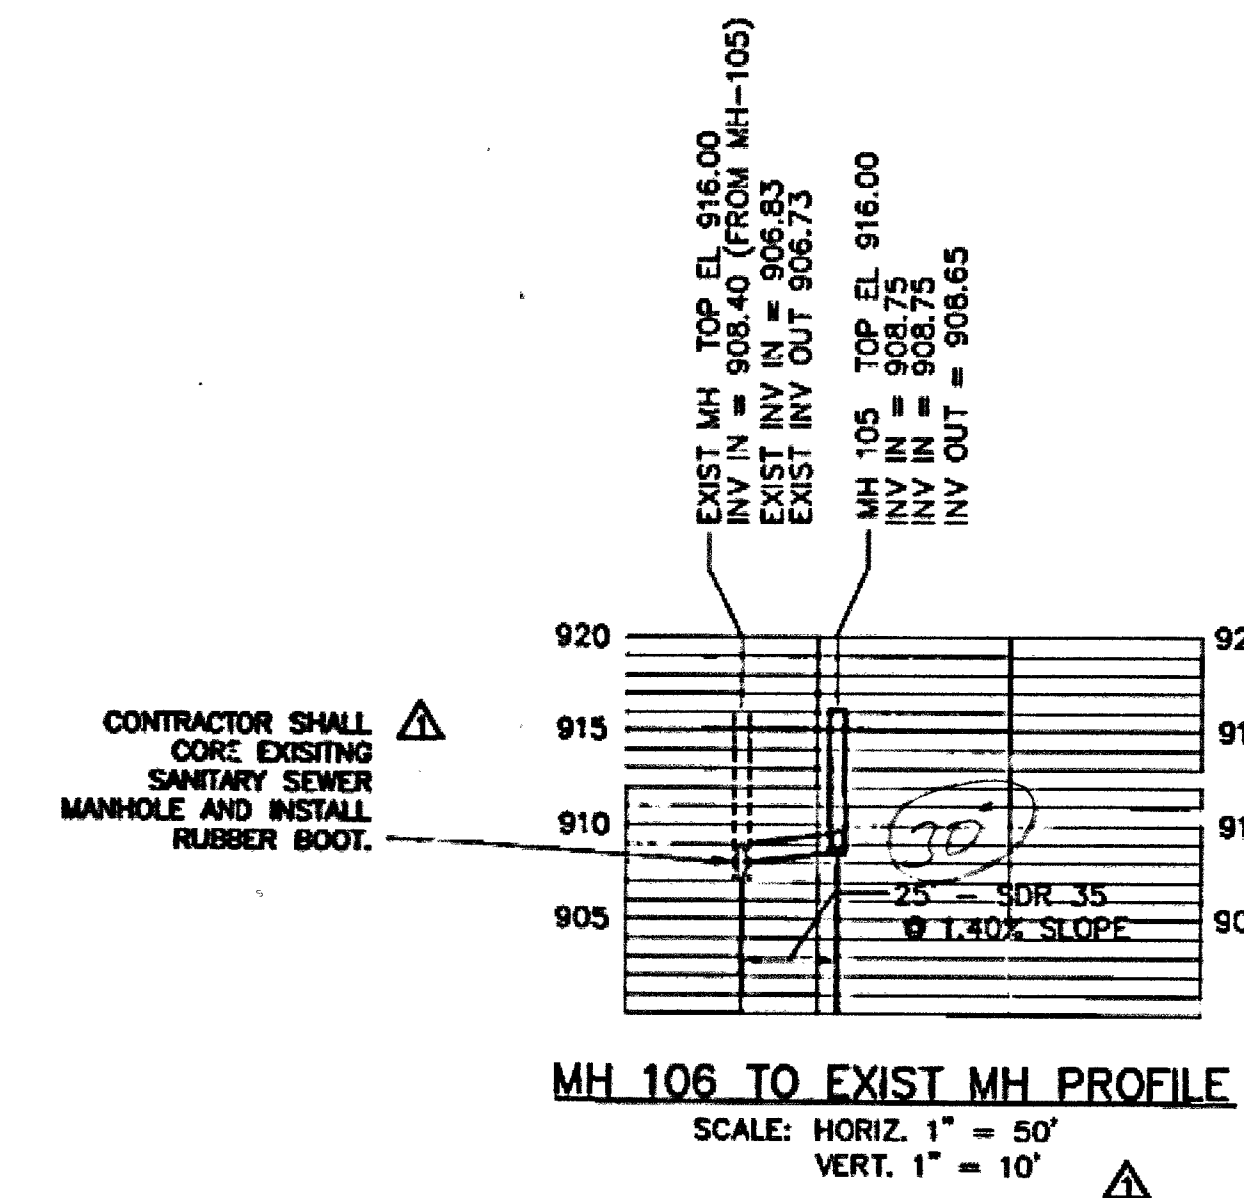
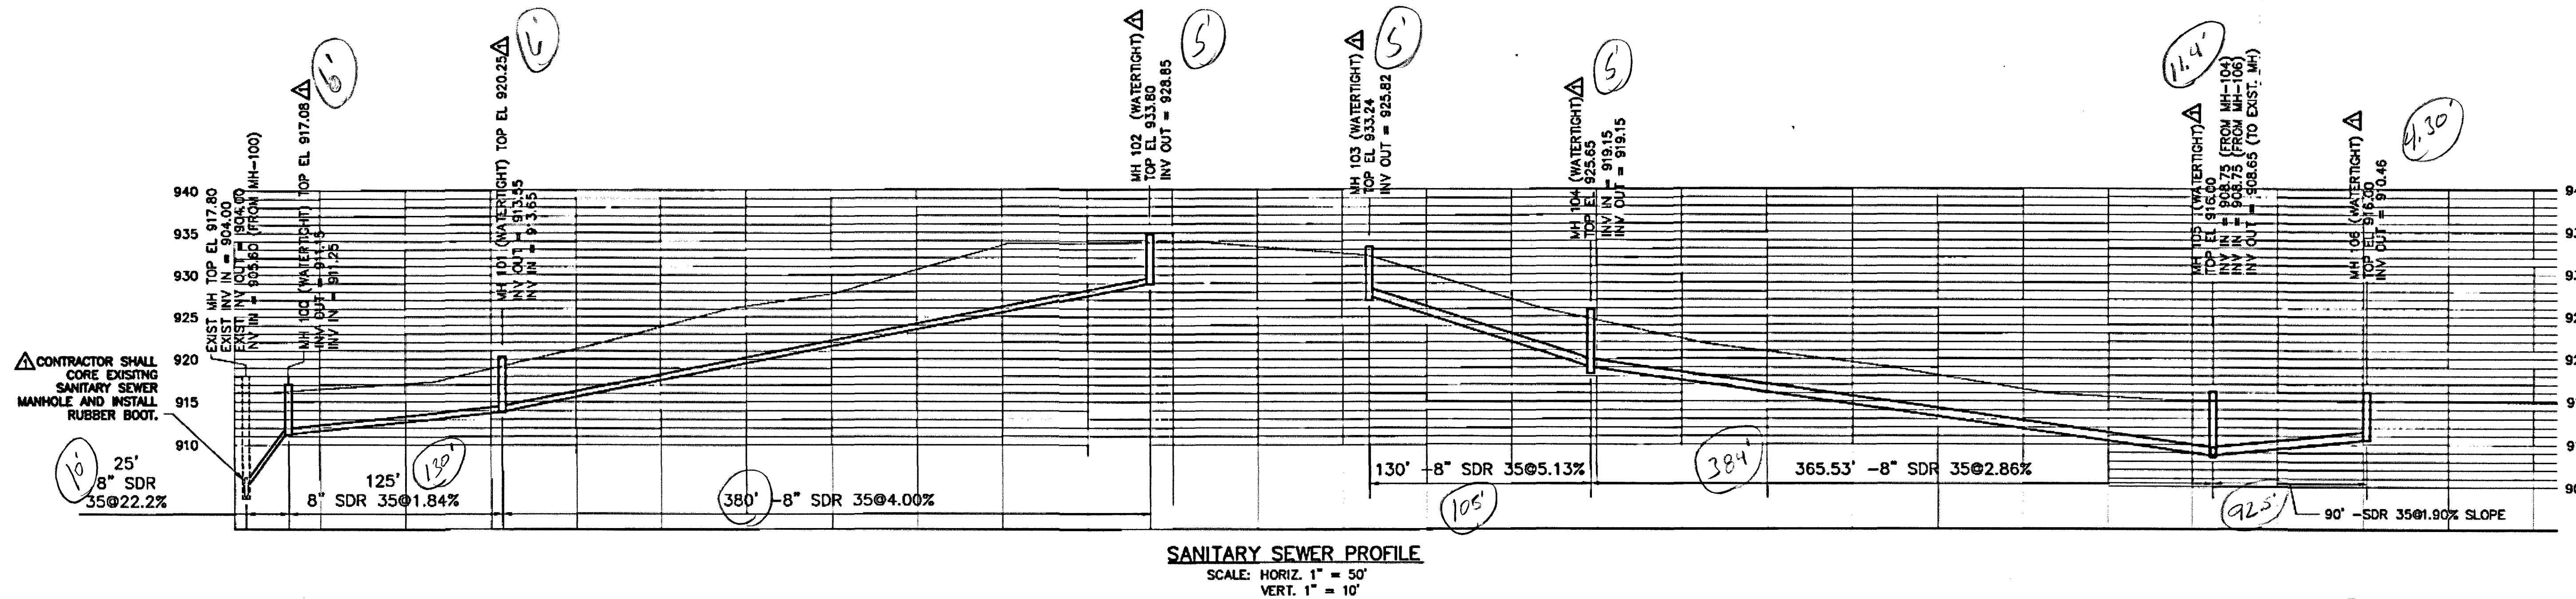


\\Main\PROJECTS\TOD\2013\2232A02-13 Terry St. Curb - Glade Creek Meadows\CD\2232A\2232A.dwg PLOT/DWG/28/2013 10:42:25 AM

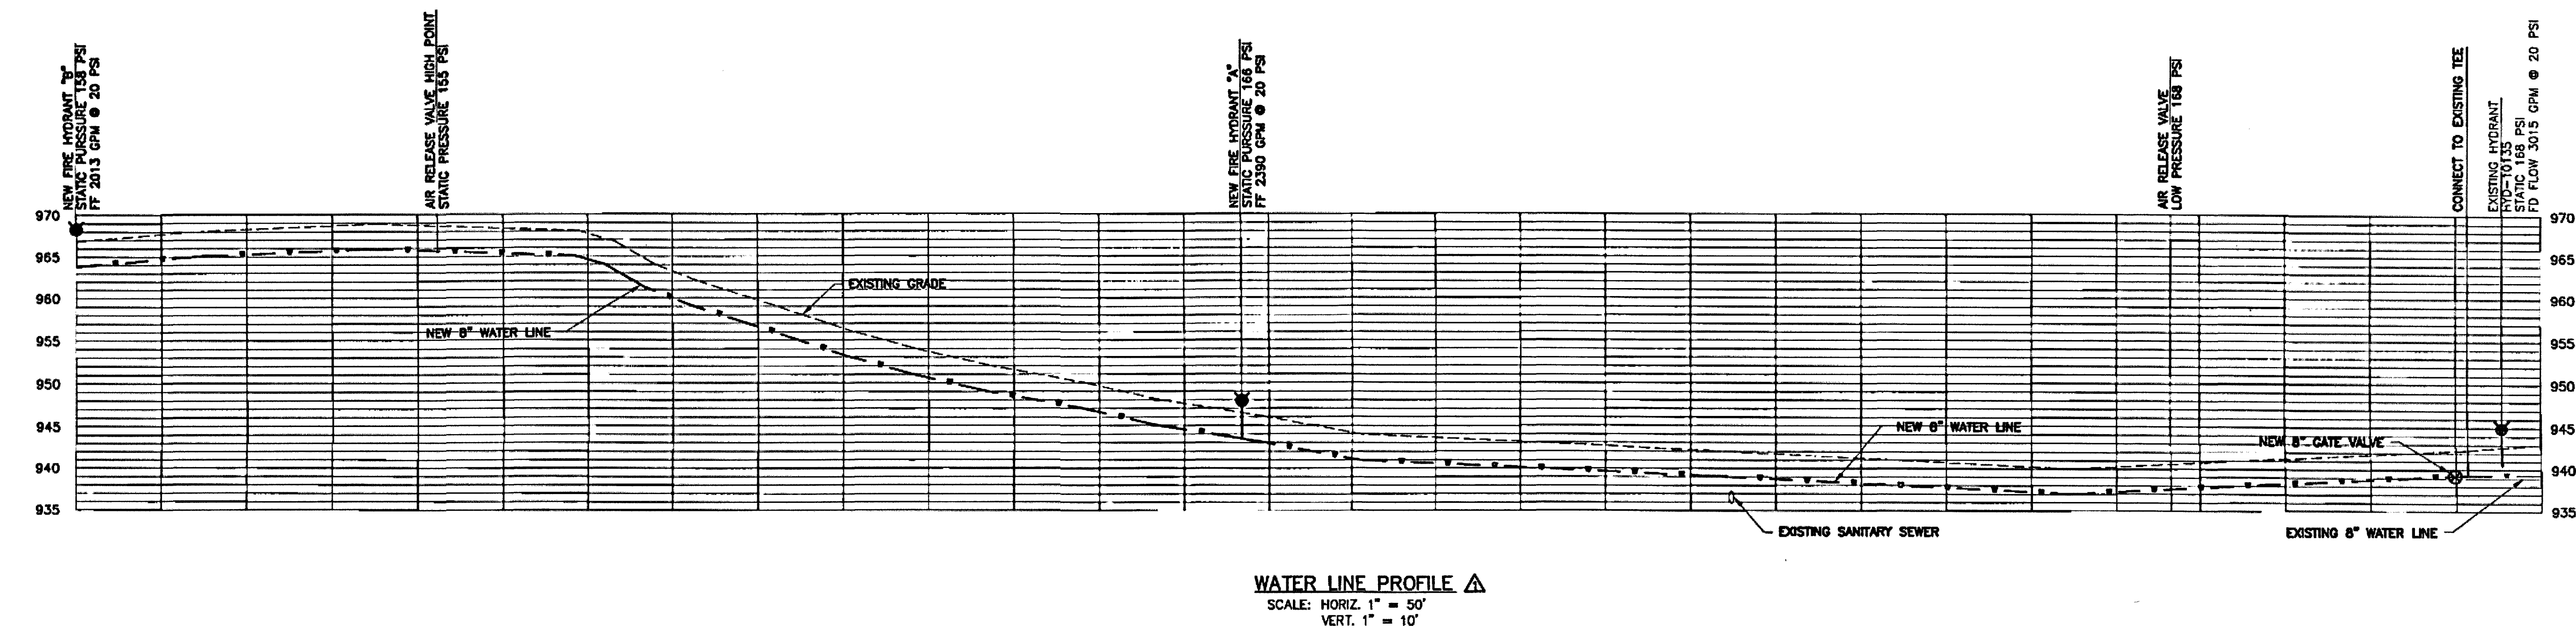

GLADE CREEK MEADOWS  
WATER AND SANITARY SEWER DESIGN  
VINYARD AVENUE  
ROANOKE, VIRGINIA

| No. | Date     | Description                  | WDP | By |
|-----|----------|------------------------------|-----|----|
| 1   | 06/20/13 | PER CITY OF ROANOKE COMMENTS |     |    |

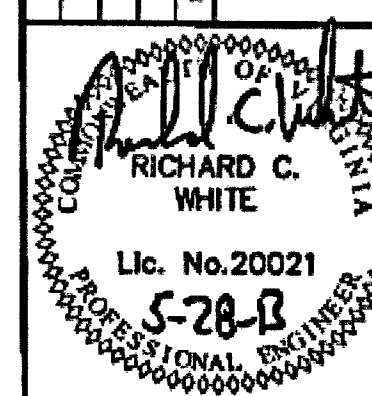

|                |          |
|----------------|----------|
| Drawn By       | RCW      |
| Checked By     | MCP      |
| Date           | 02/26/13 |
| Drawing        | 2232A    |
| Commission No. | 2232A    |