


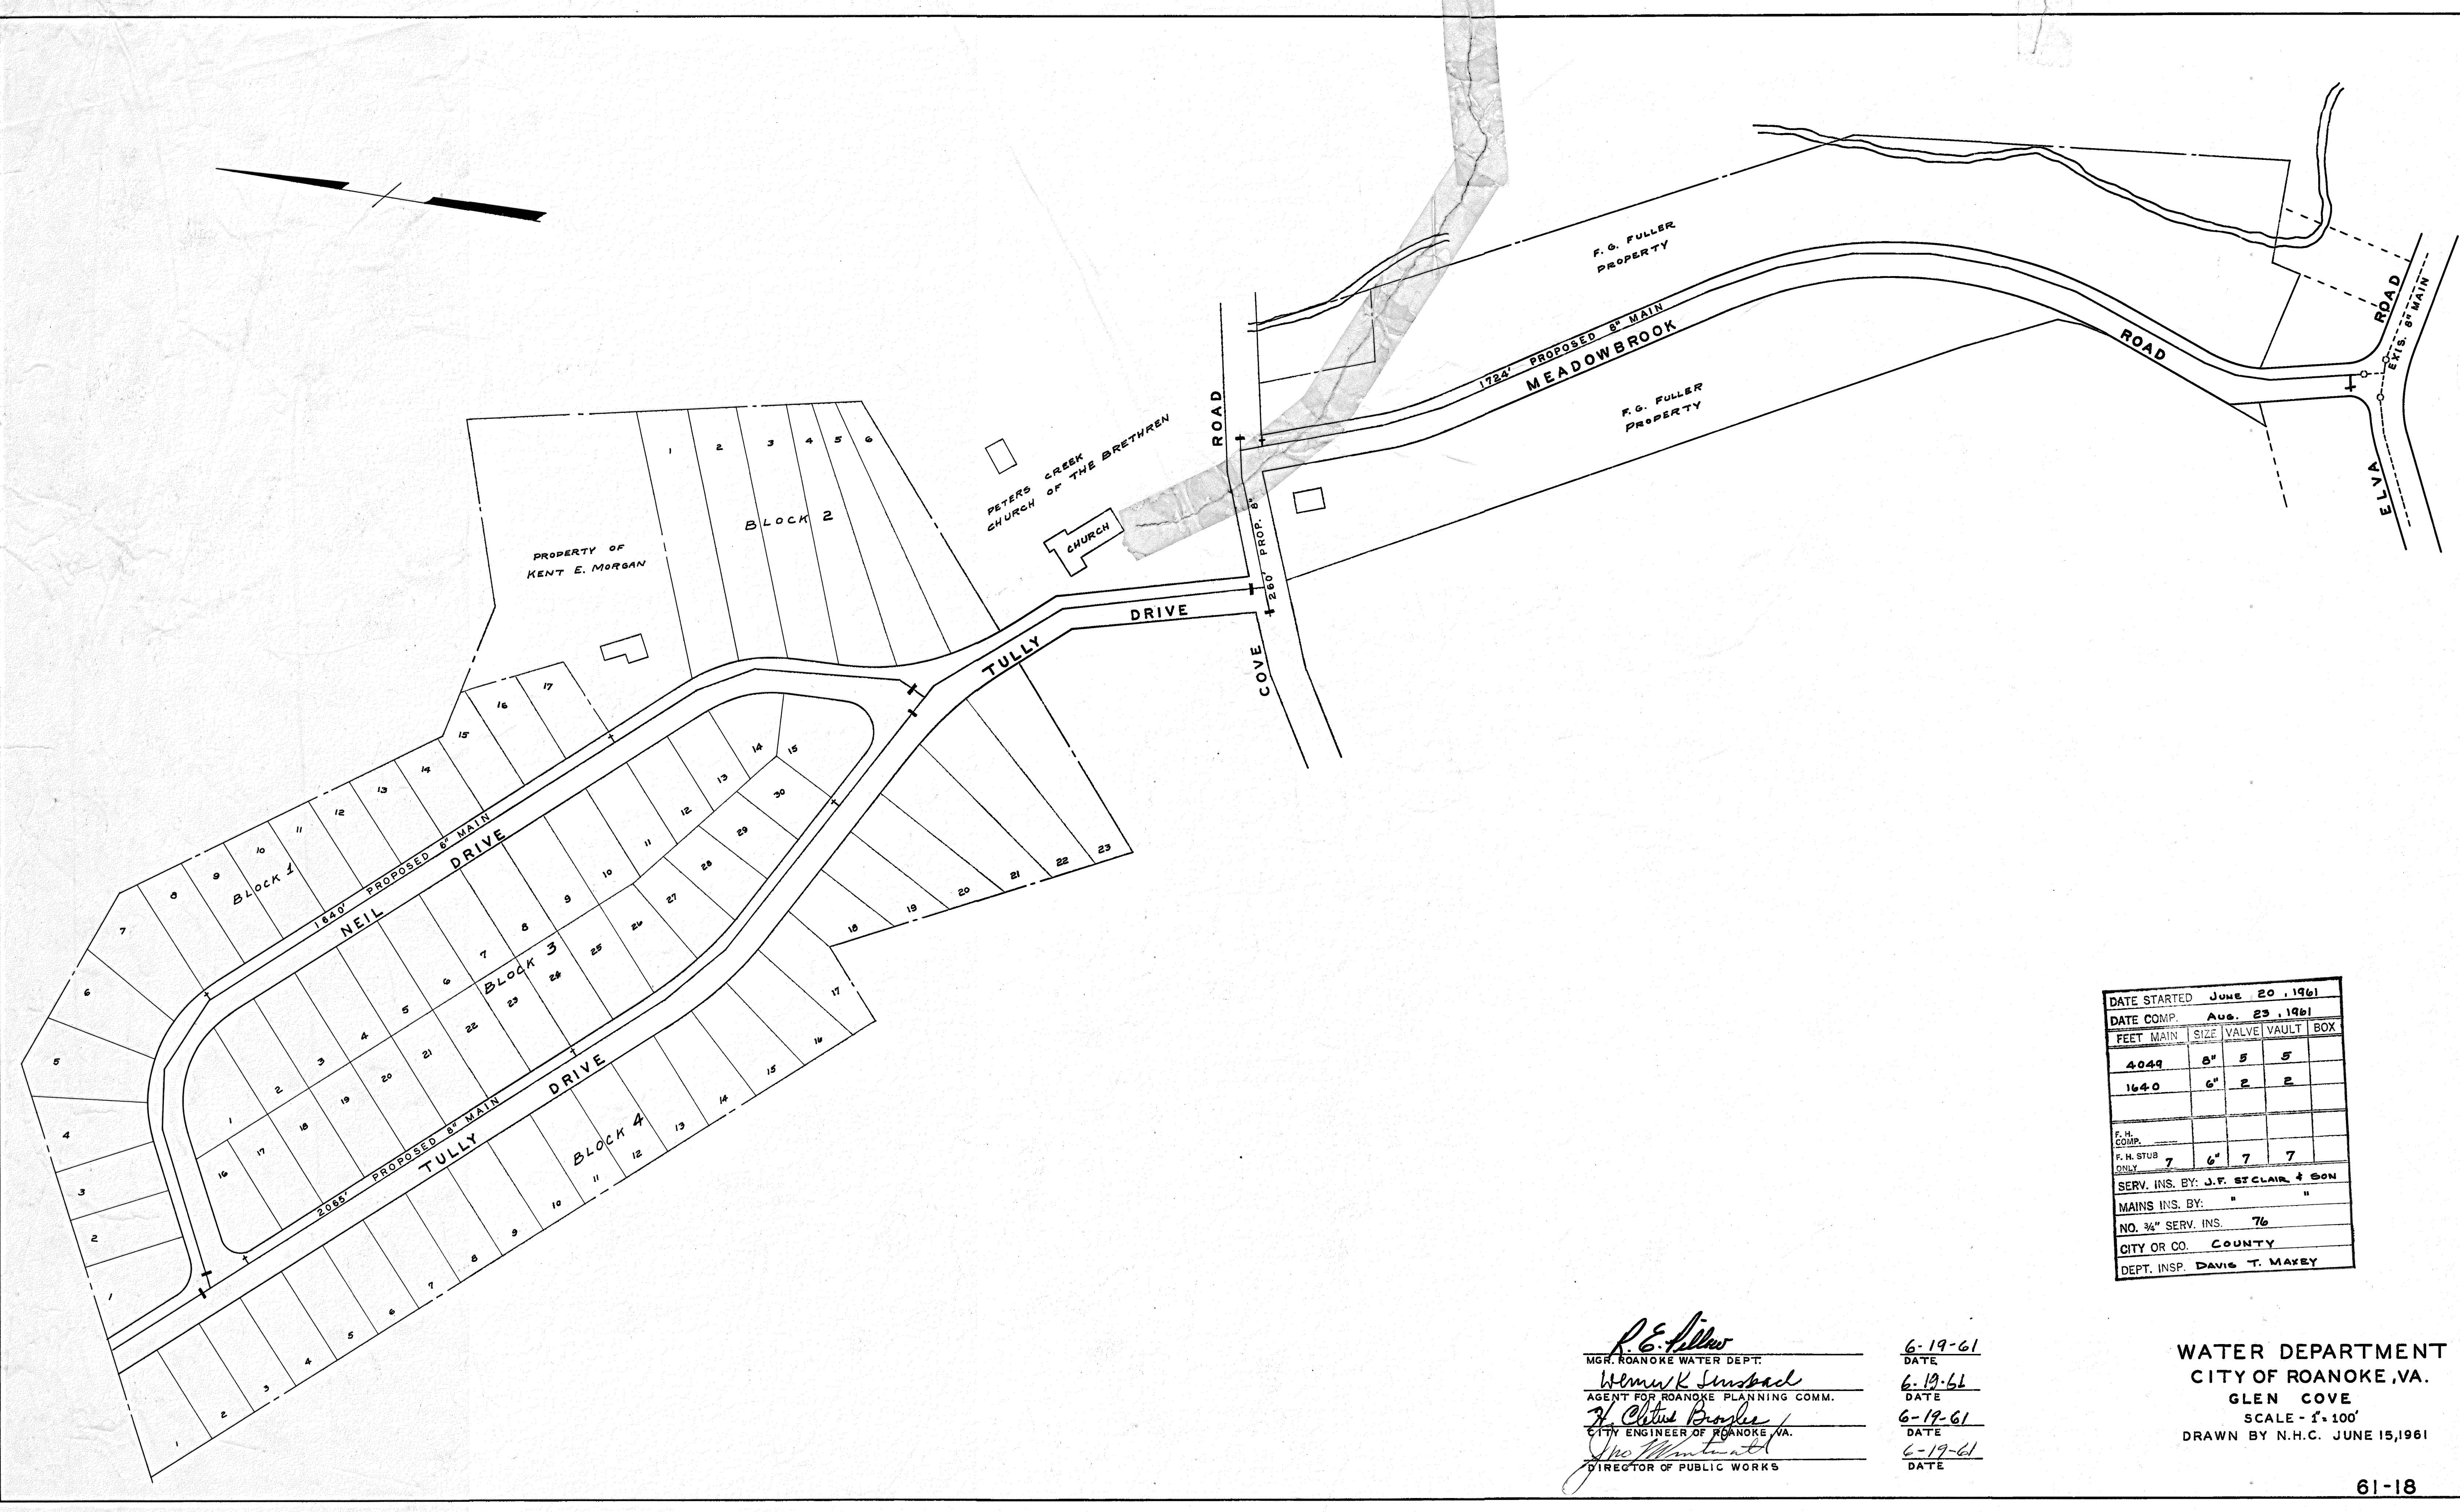

DATE STARTED JUNE 20, 1961				
DATE COMP. AUG. 23, 1961				
FEET MAIN	SIZE	VALVE	VAULT	BOX
4049	8"	5	5	
1640	6"	2	2	
F. H. COMP.				
F. H. STUB ONLY				
7	6"	7	7	
SERV. INS. BY: J. F. ST. CLAIR & SON				
MAINS INS. BY: "				
NO. 3/4" SERV. INS. 76				
CITY OR CO. COUNTY				
DEPT. INSP. DAVID T. MAXEY				

R. E. Fuller
 MGR. ROANOKE WATER DEPT.
Werner K. Sinsbad
 AGENT FOR ROANOKE PLANNING COMM.
J. C. Brouse
 CITY ENGINEER OF ROANOKE, VA.
Joe M. M... ..
 DIRECTOR OF PUBLIC WORKS

6-19-61
 DATE
 6-19-61
 DATE
 6-19-61
 DATE
 6-19-61
 DATE

WATER DEPARTMENT
 CITY OF ROANOKE, VA.
 GLEN COVE
 SCALE - 1" = 100'
 DRAWN BY N.H.C. JUNE 15, 1961