


WESTERN VIRGINIA WATER AUTHORITY

GLEN HEATHER FARMS AREA WATERLINE REPLACEMENTS PHASE II


ROANOKE COUNTY, VIRGINIA

LEGEND

- 8"W — PROPOSED WATER LINE
- ⊙ — PROPOSED WATER VALVE
- ⊕ — PROPOSED FIRE HYDRANT
- — PROPOSED COMBINATION AIR RELEASE / VACUUM VALVE
- — PROPOSED BLOW-OFF
- Ⓐ — PROPOSED TYPE A RESIDENTIAL SERVICE (SEE DETAIL W-01)
- Ⓑ — PROPOSED TYPE B RESIDENTIAL SERVICE (SEE DETAIL W-02)
- ^{wm} — EXISTING SINGLE WATER SERVICE
- ^{wm} / ○^{wm} — EXISTING DOUBLE WATER SERVICE
- - - - - PROPOSED LIMITS OF DISTURBANCE
- - - - - ugt — EXISTING UNDERGROUND TELEPHONE LINE
- - - - - 12"W — EXISTING WATER LINE
- ⊙ — EXISTING WATER VALVE
- - - - - 8"ss — EXISTING SANITARY SEWER
- ⊙ — EXISTING SANITARY SEWER MANHOLE
- - - - - EXISTING STORM SEWER
- - - - - 1920 — EXISTING CONTOUR LINE
- - - - - EXISTING RIGHT-OF-WAY LINE
- - - - - EXISTING PROPERTY LINE
- Δ — HORIZONTAL CONTROL
- ▬ — EXISTING PAVEMENT
- ▬ — PROPOSED VDOT OVERLAY (APPROXIMATE)
- — — — — REQUIRED DUCTILE IRON PIPE (AS SHOWN IN PROFILES)
[SEE SPECIFICATIONS FOR MATERIAL REQUIREMENTS]
- ||||| — EXISTING WATERLINE TO BE ABANDONED IN-PLACE;
INCLUDING ALL ASSOCIATED VALVES AND APPURTENANCES


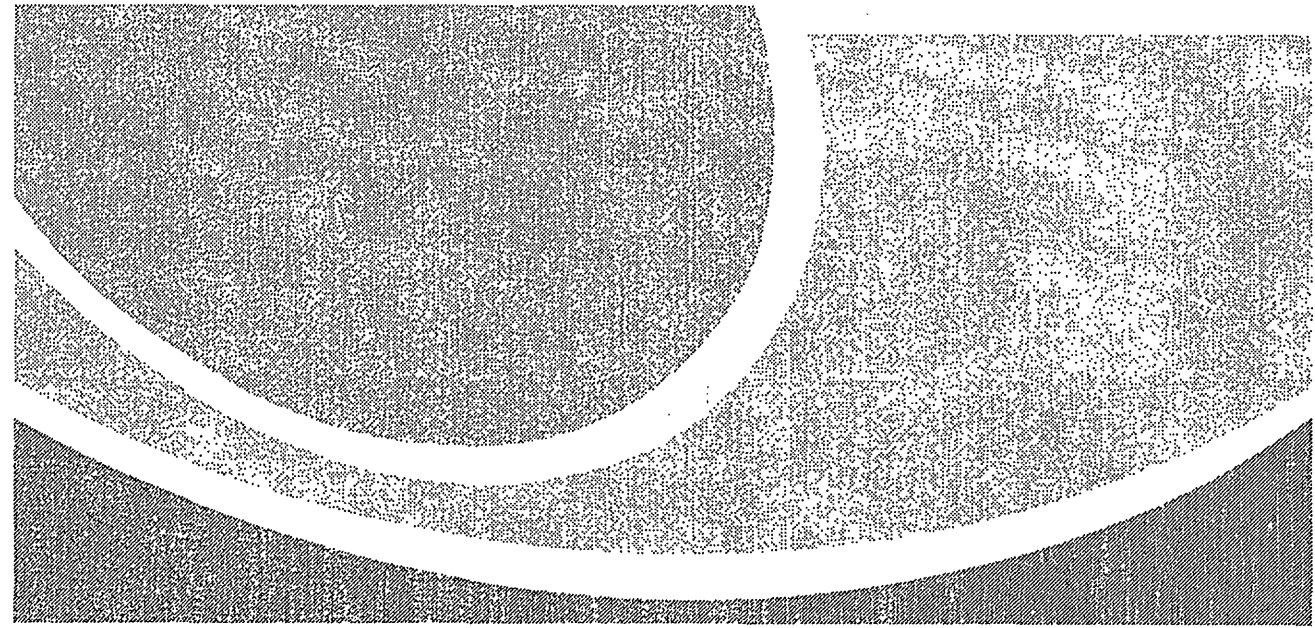


WESTERN VIRGINIA
WATER AUTHORITY

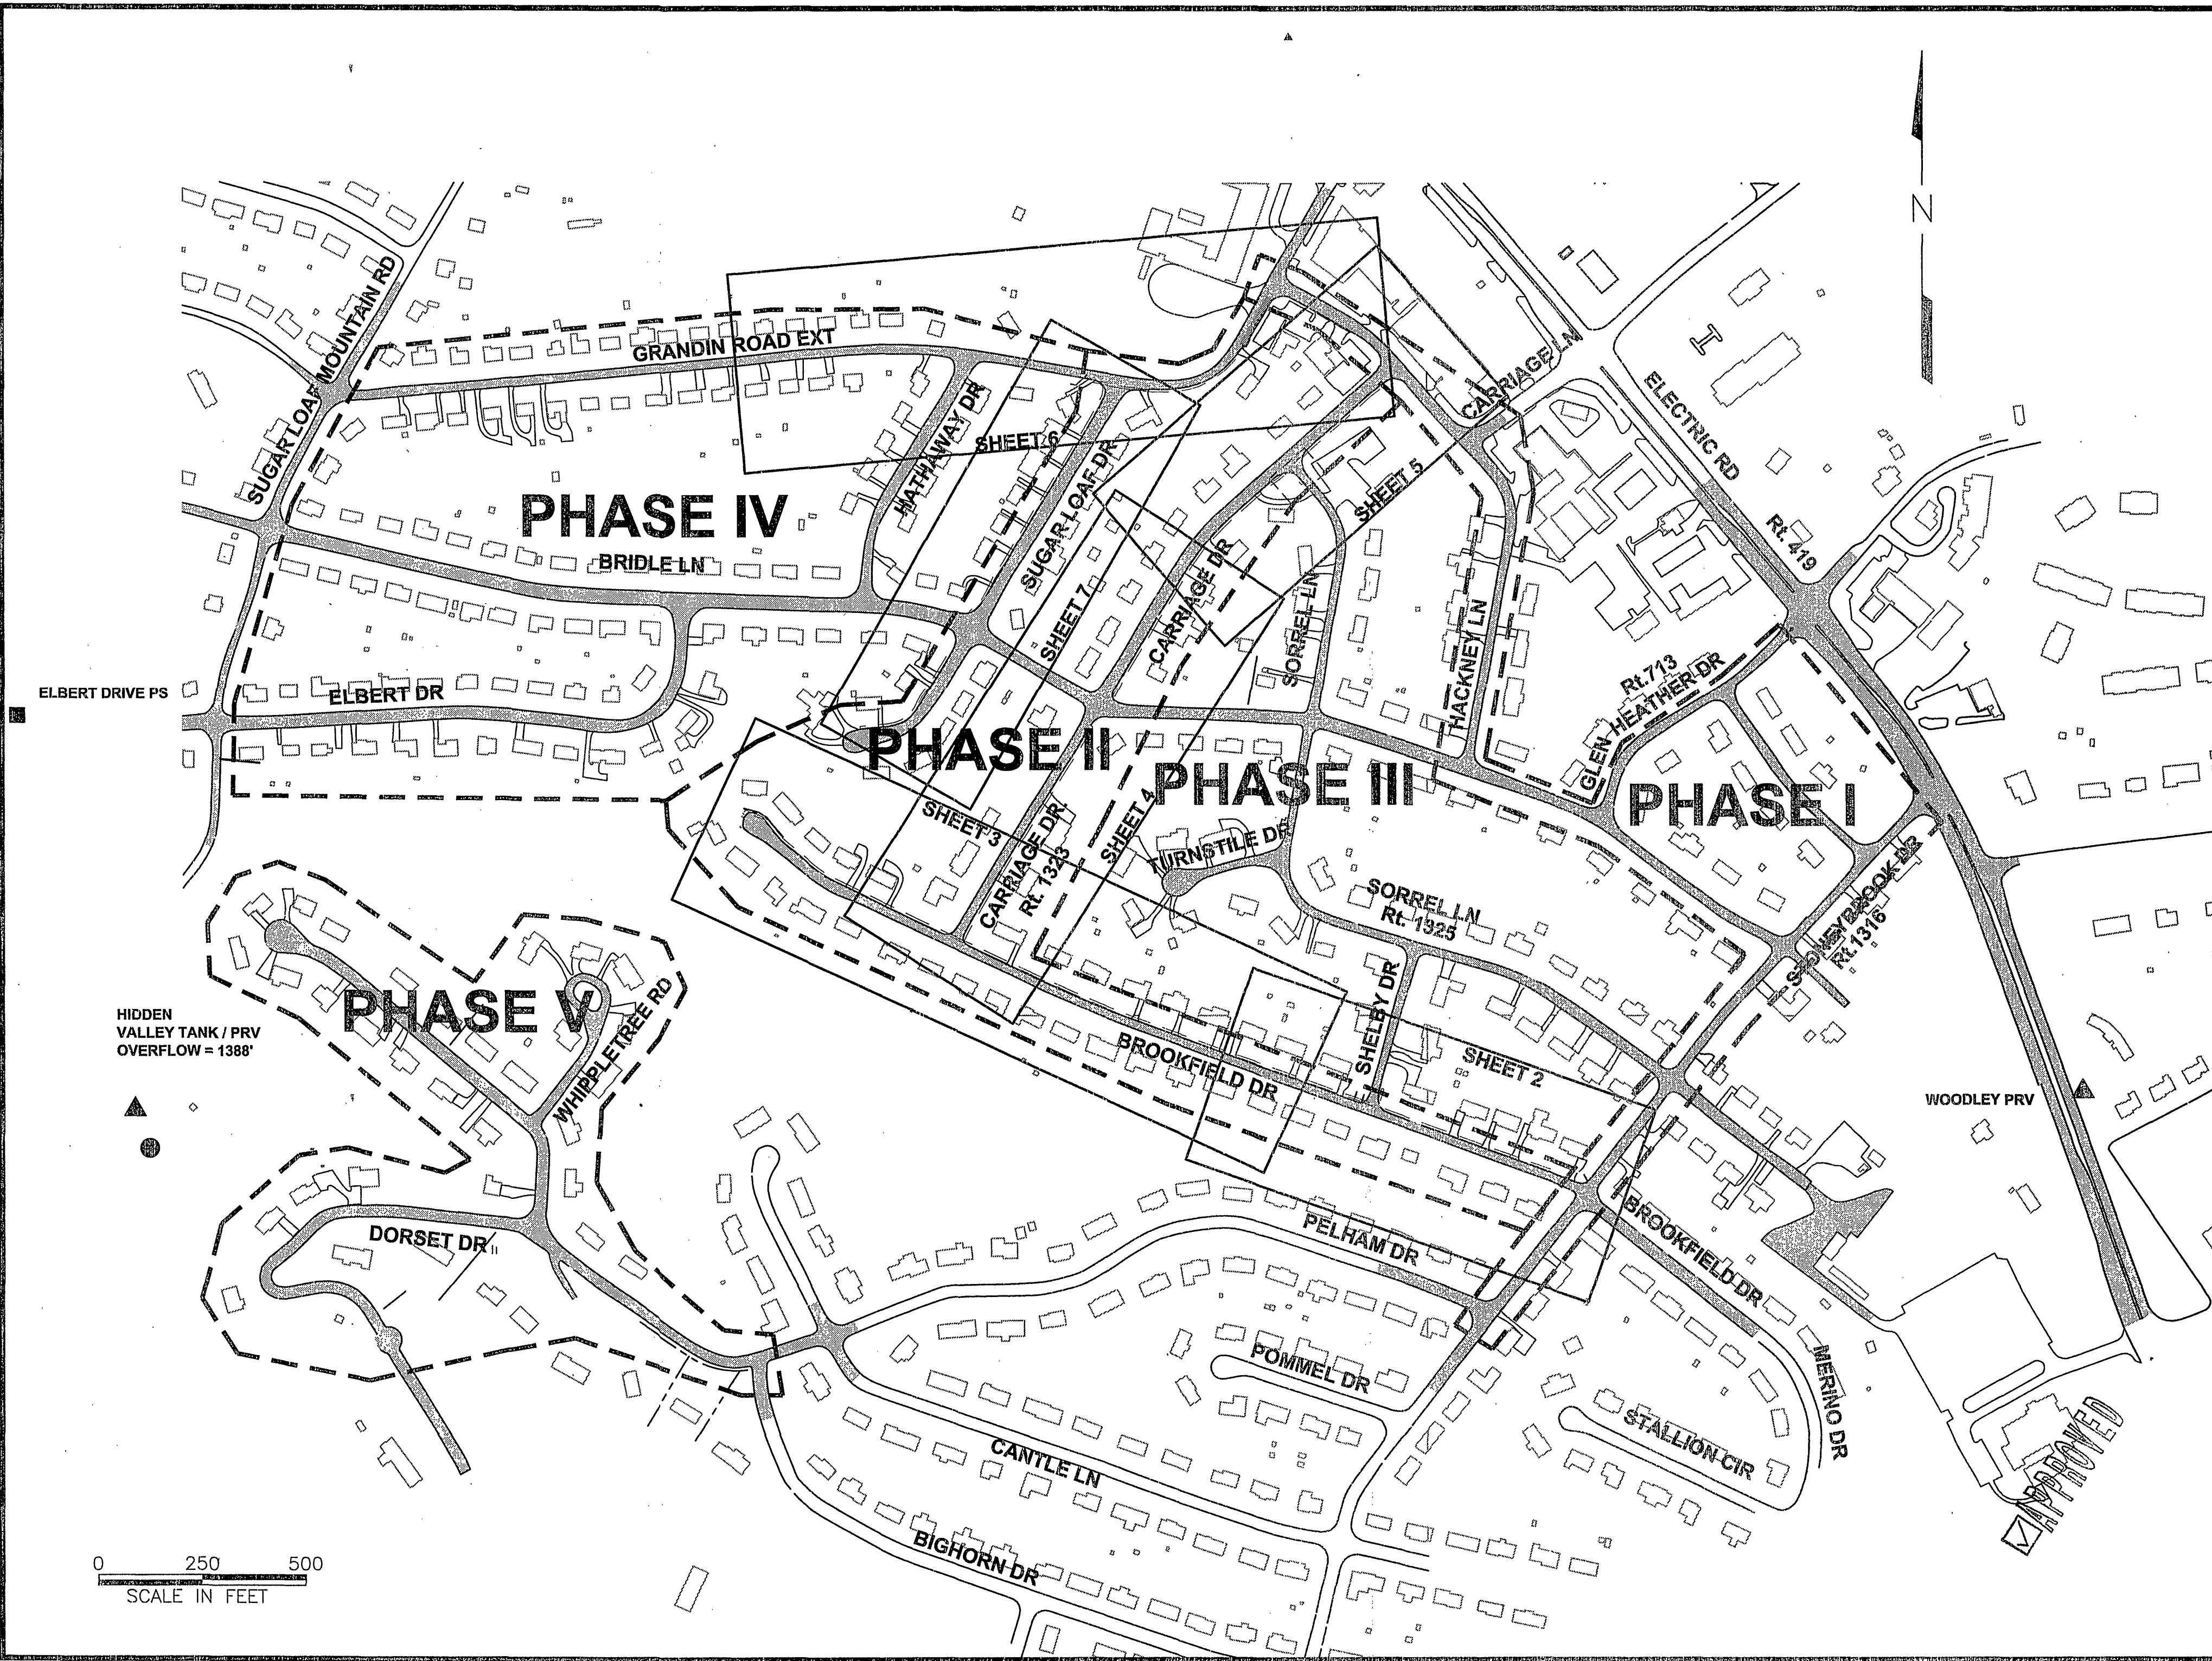

VICINITY MAP & SHEET LAYOUT

ANDERSON & ASSOCIATES, INC.
Professional Design Services
www.andassoc.com
VA - NC - TN - WV

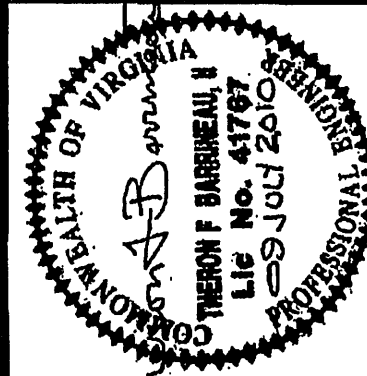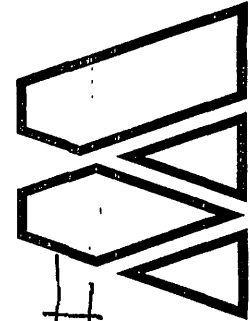

TITLE SHEET
GLEN HEATHER FARMS AREA
WATER LINE REPLACEMENTS
PHASE II

Designed By:	JFB
Drawn By:	CBD/LTB
Checked By:	JKD
Date:	13 JAN 2010
Revised:	01 FEB 2010 09 APR 2010 22 JUN 2010 09 JUL 2010
Scale:	1" = 250'
Plan #:	27379-002
Sheet:	1A OF 12