



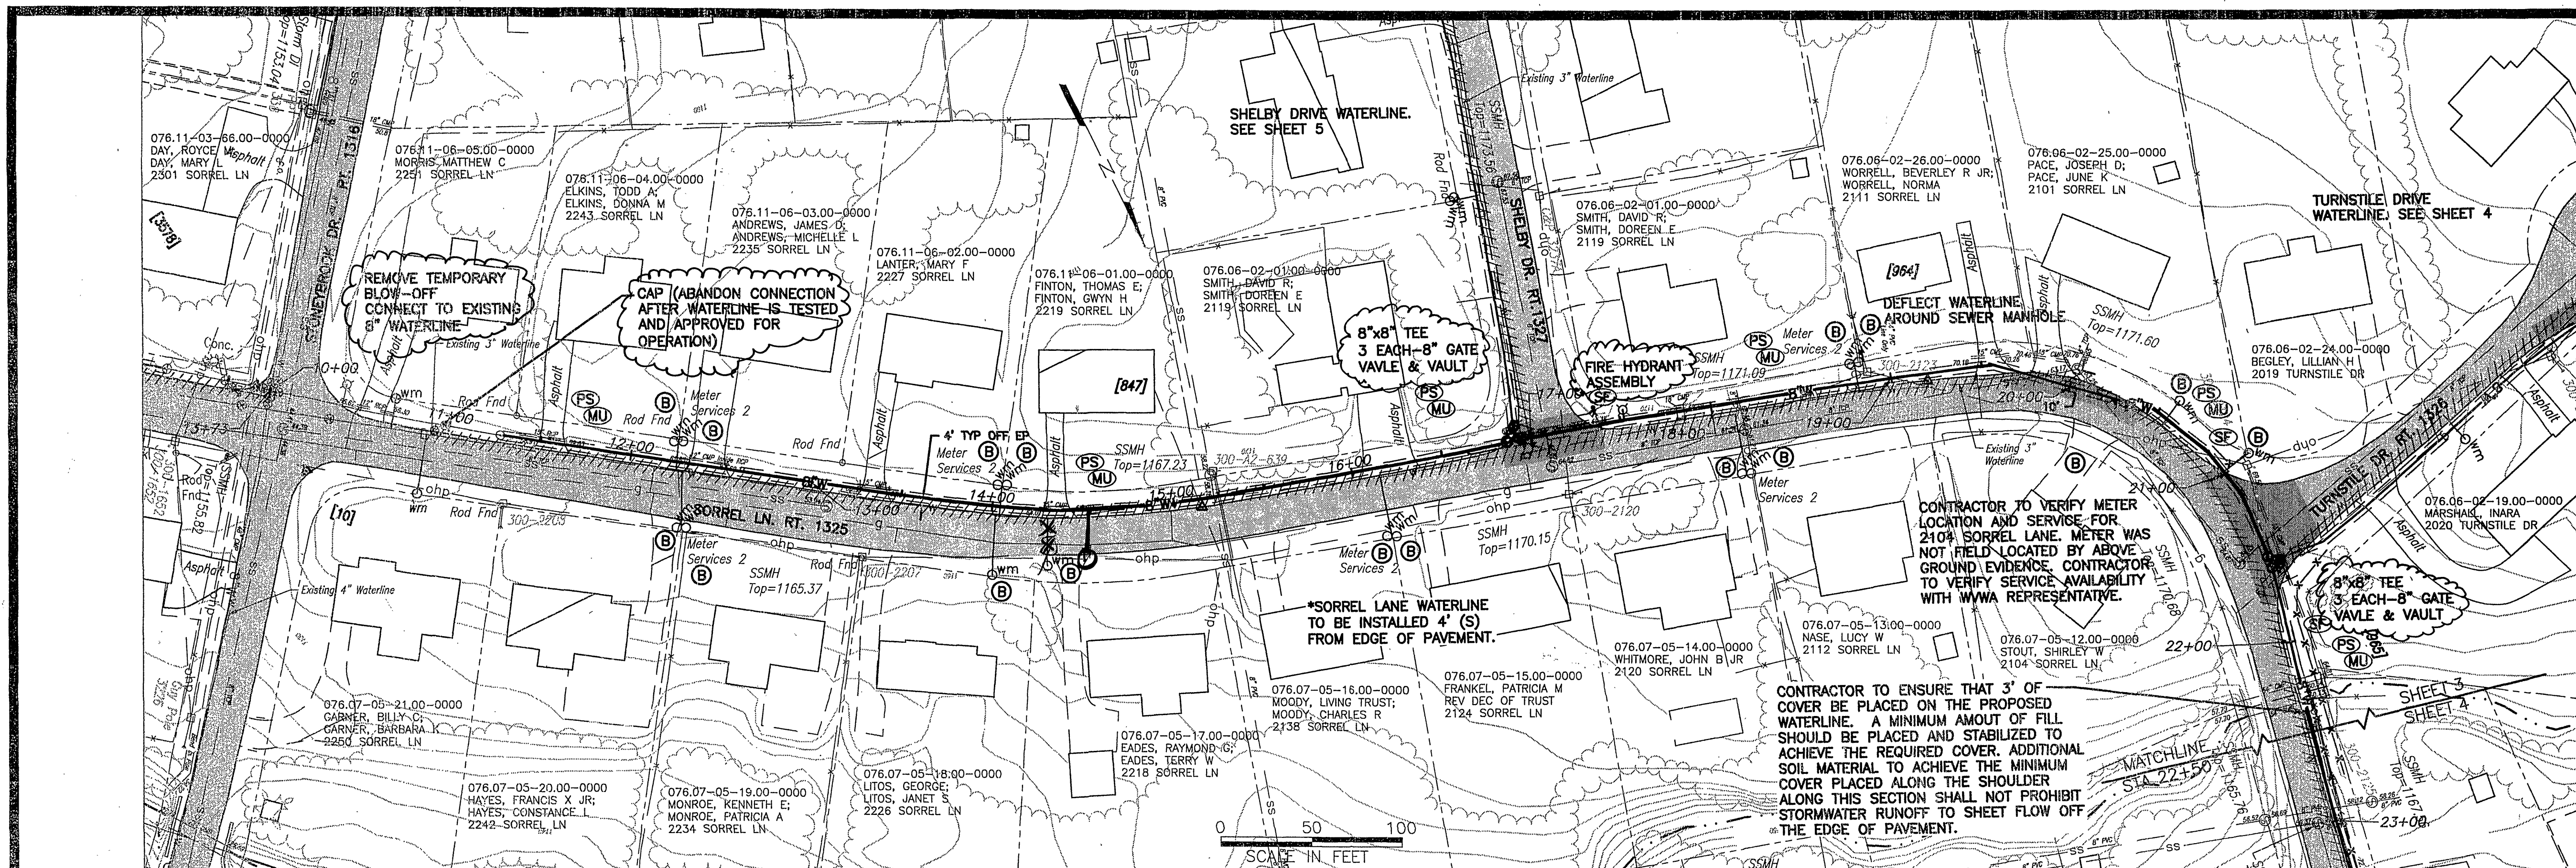


FOR ADDITIONAL REQUIRED ESC MEASURES FOR THE INSTALLATION OF THE WATER LINE SEE TYPICAL ESC DETAILS ON SHEET 1G.

SORREL LN WATERLINE [11+28-22+50]

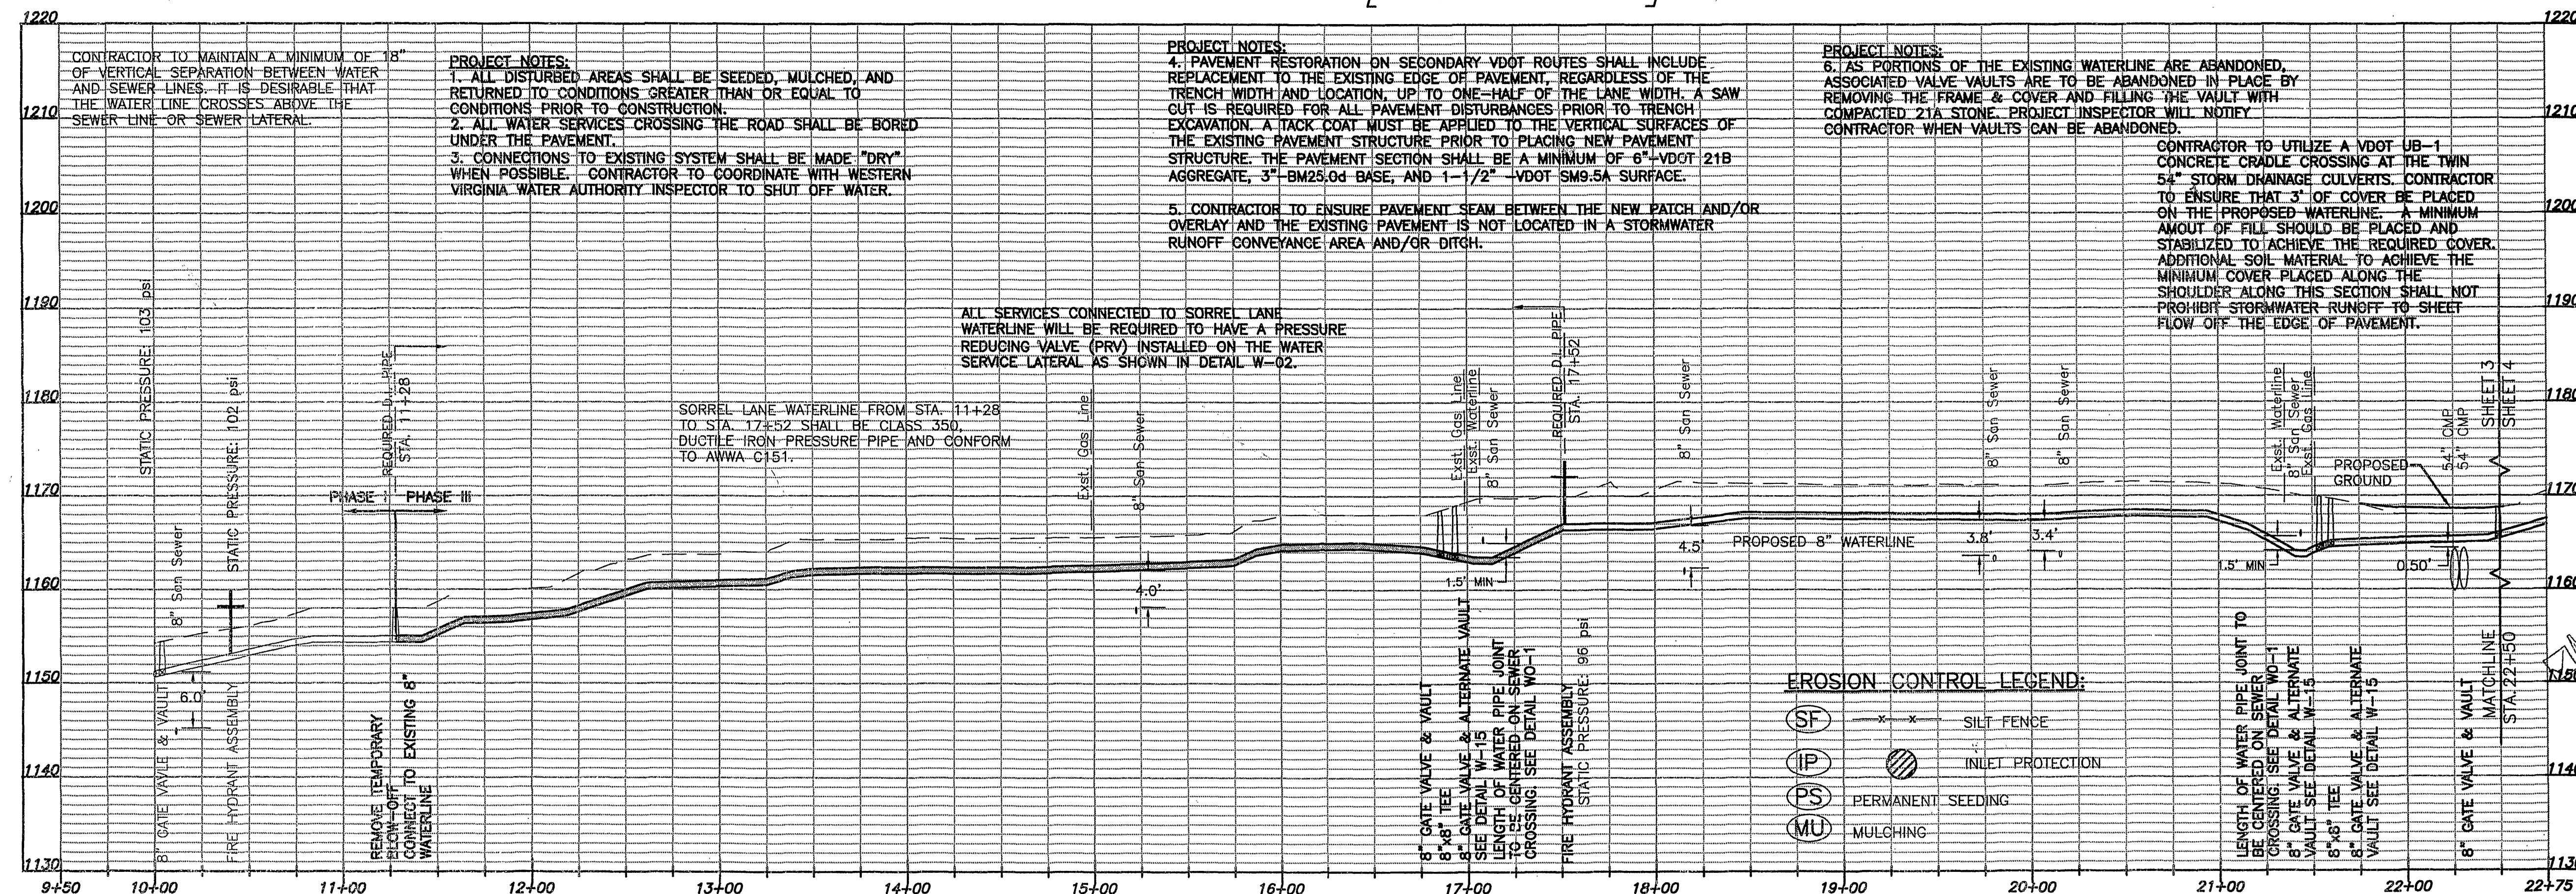

ANDERSON & ASSOCIATES, INC.
Professional Design Services
www.andassoc.com
VA - NC - TN - WV

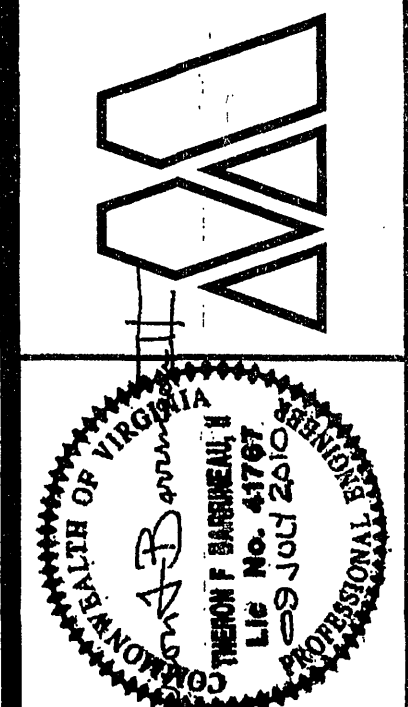

WATERLINE PLAN & PROFILE II
GLEN HEATHER FARMS AREA
WATER LINE REPLACEMENTS
PHASE III

Designed By: TFB
Drawn By: CBD/LTB
Checked By: JKD
Date: 13 JAN 2010
Revised: 01 FEB 2010
09 APR 2010
22 JUN 2010
09 JUL 2010
Scale: HORZ: 1" = 50'
VERT: 1" = 10'
Plan #: 27379-002
Sheet: 3 OF 10