



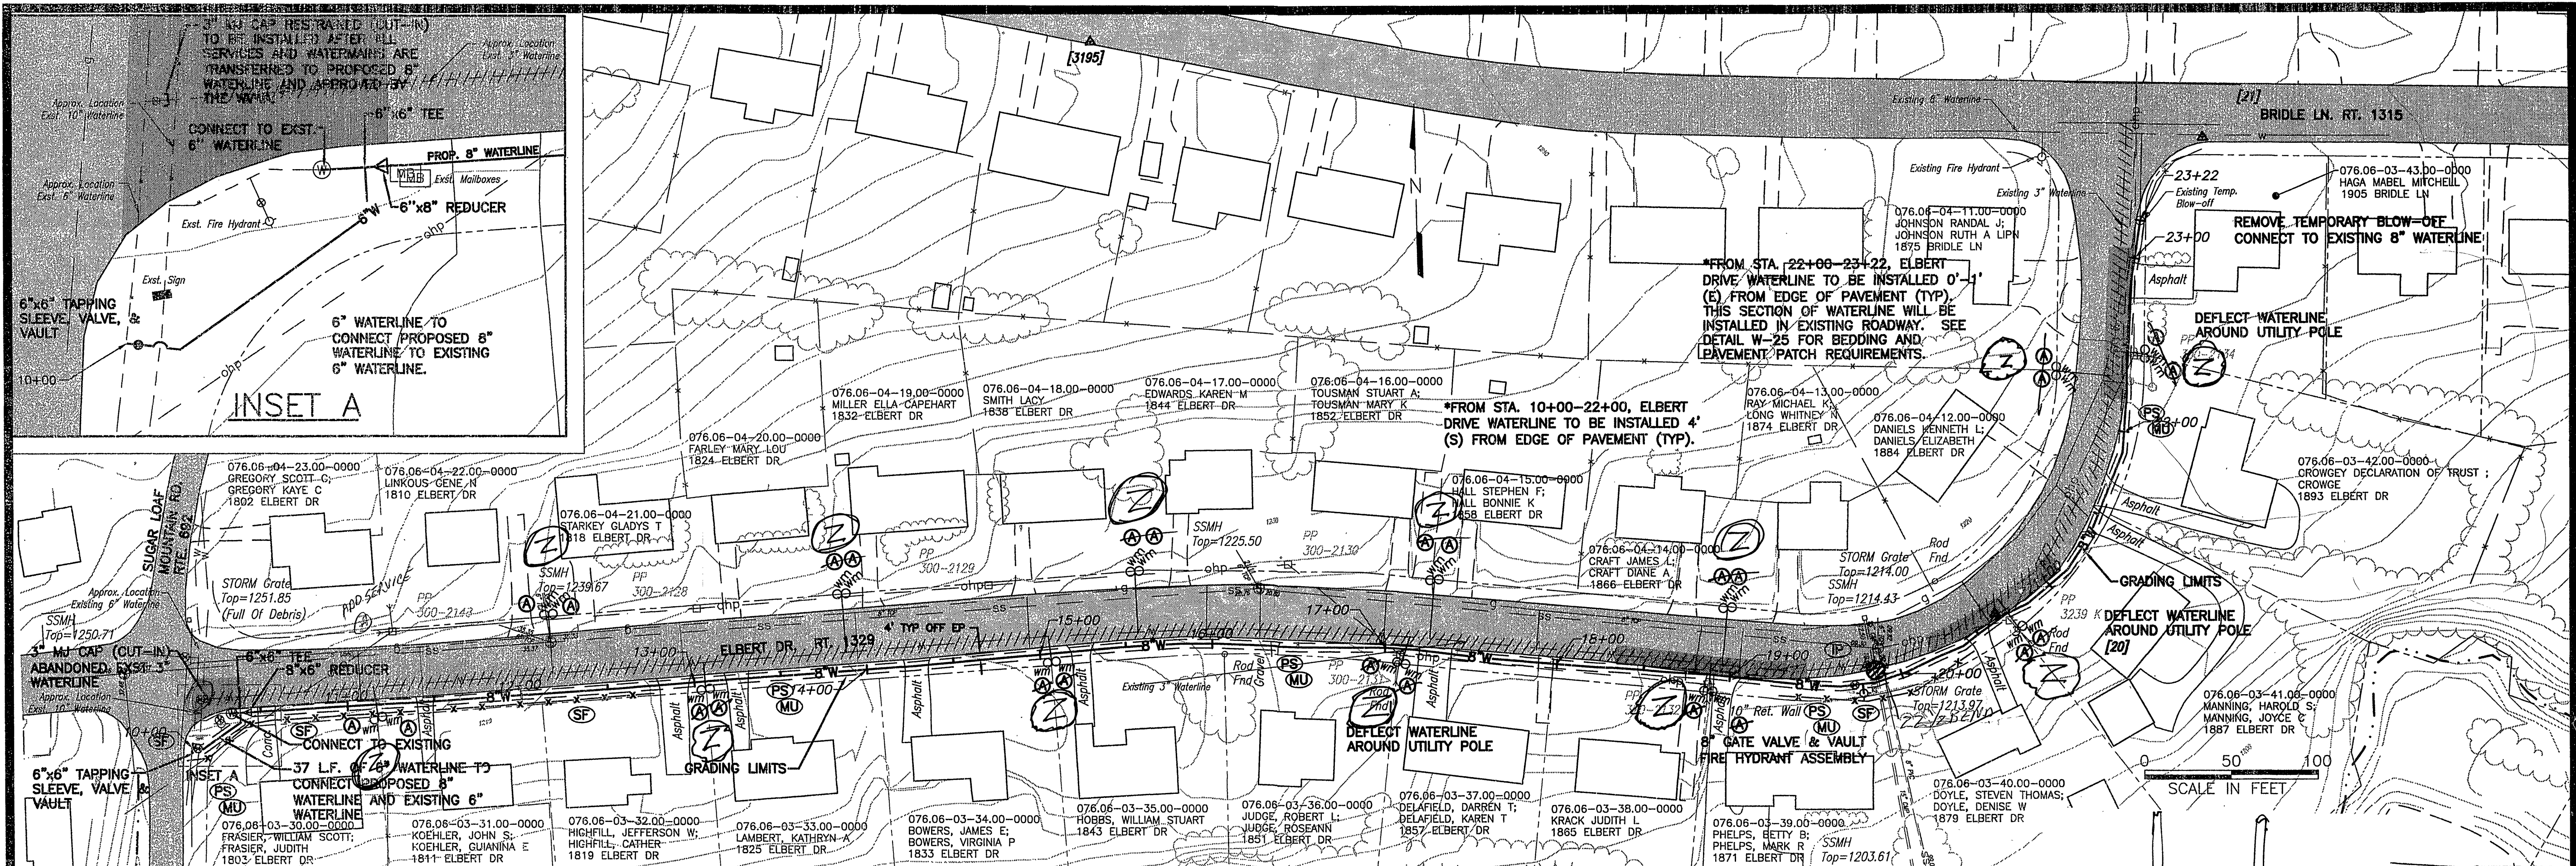


FOR ADDITIONAL REQUIRED ESC EASURES
FOR THE INSTALLATION OF THE WATER LINE
SEE TYPICAL ESC DETAILS ON SHEET 1G.

ELBERT DR WATERLINE

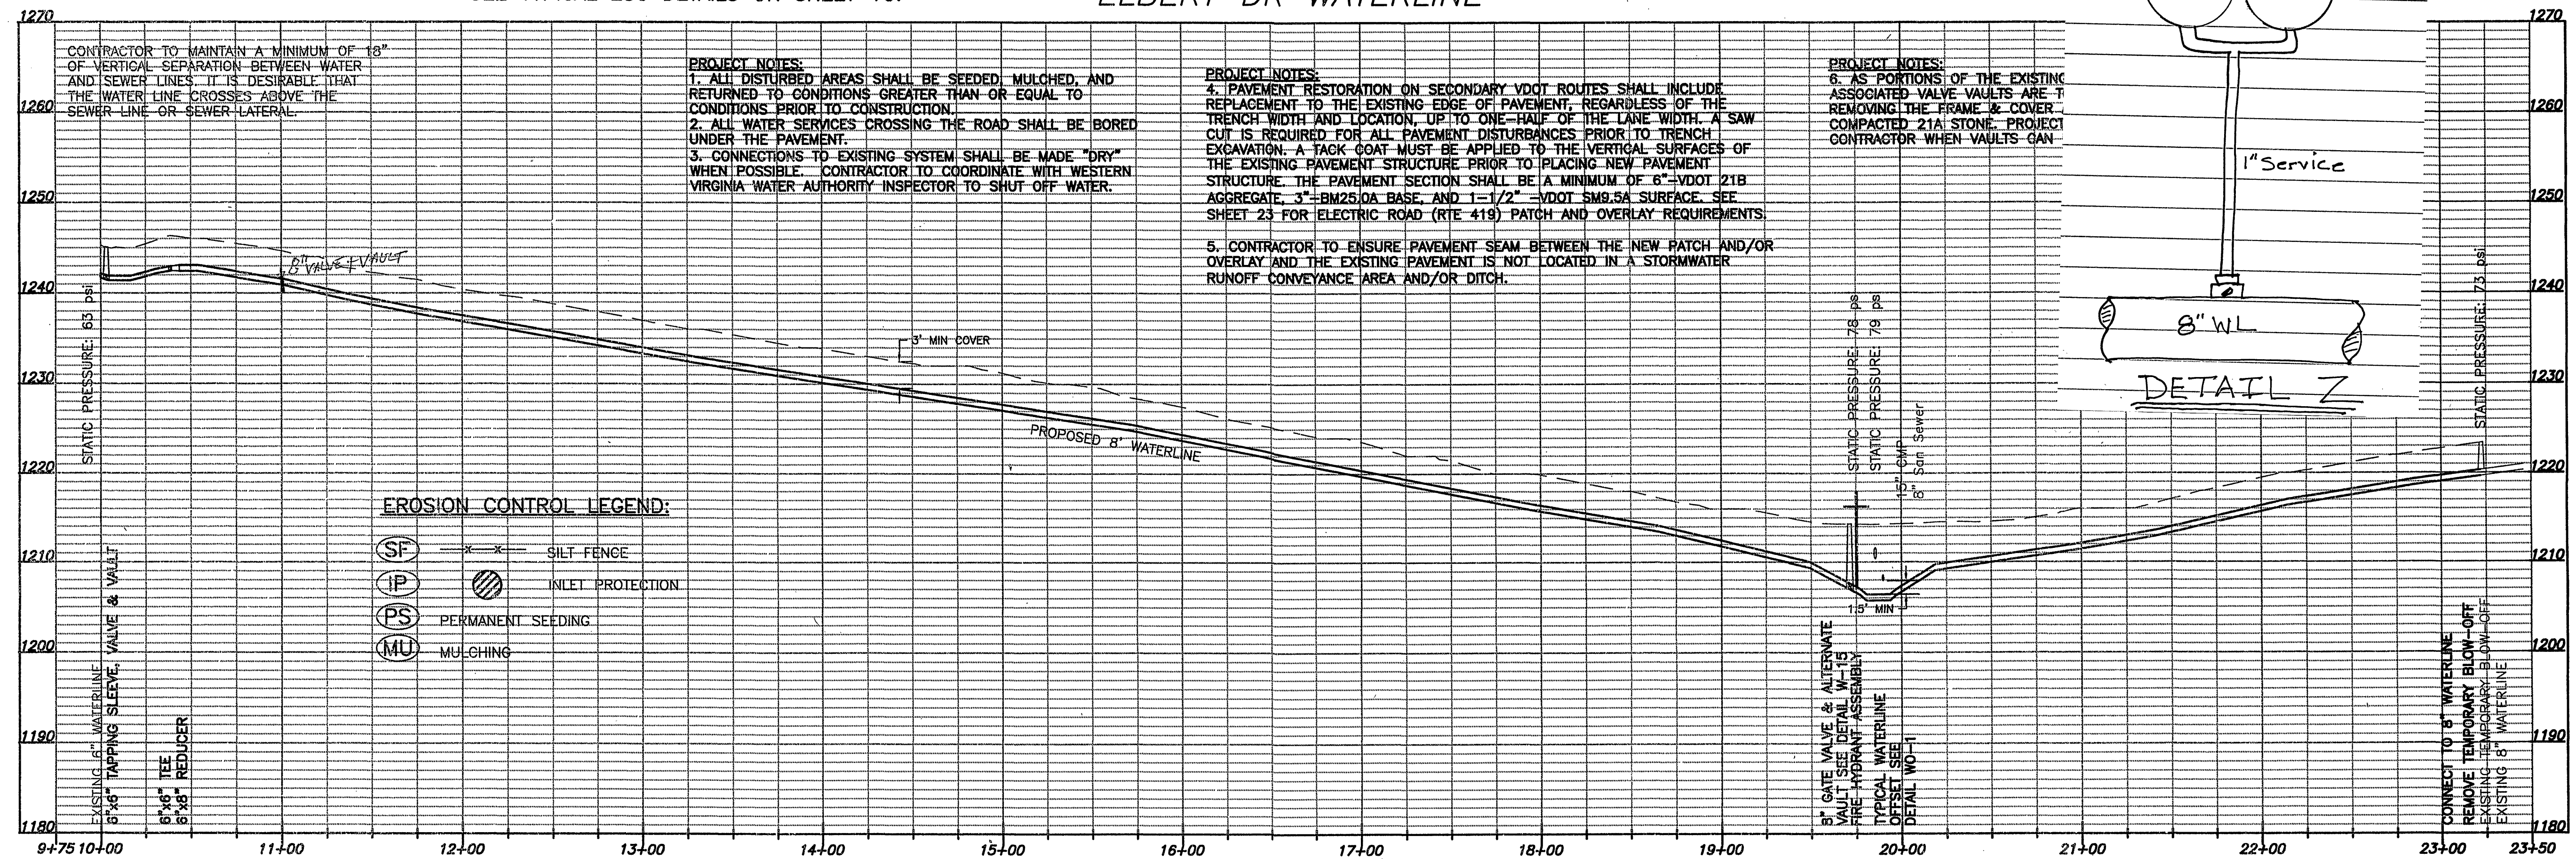

ANDERSON & ASSOCIATES, INC.
Professional Design Services
www.andassoc.com
VA - NC - TN - WV

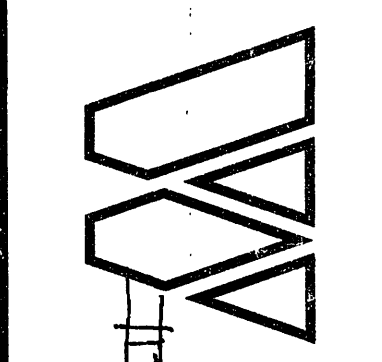

WATERLINE PLAN & PROFILE IV
GLEN HEATHER FARMS
WATER LINE REPLACEMENT PROJECT
PHASE IV

Designed By: TFB
Drawn By: CBD/LTB
Checked By: JKD
Date: 13 JAN 2010
Revised: 01 FEB 2010
09 APR 2010
22 JUN 2010
09 JUL 2010
Scale: HORZ: 1" = 50'
VERT: 1" = 10'
Plan #: 27379-002
Sheet: 5 OF 10