
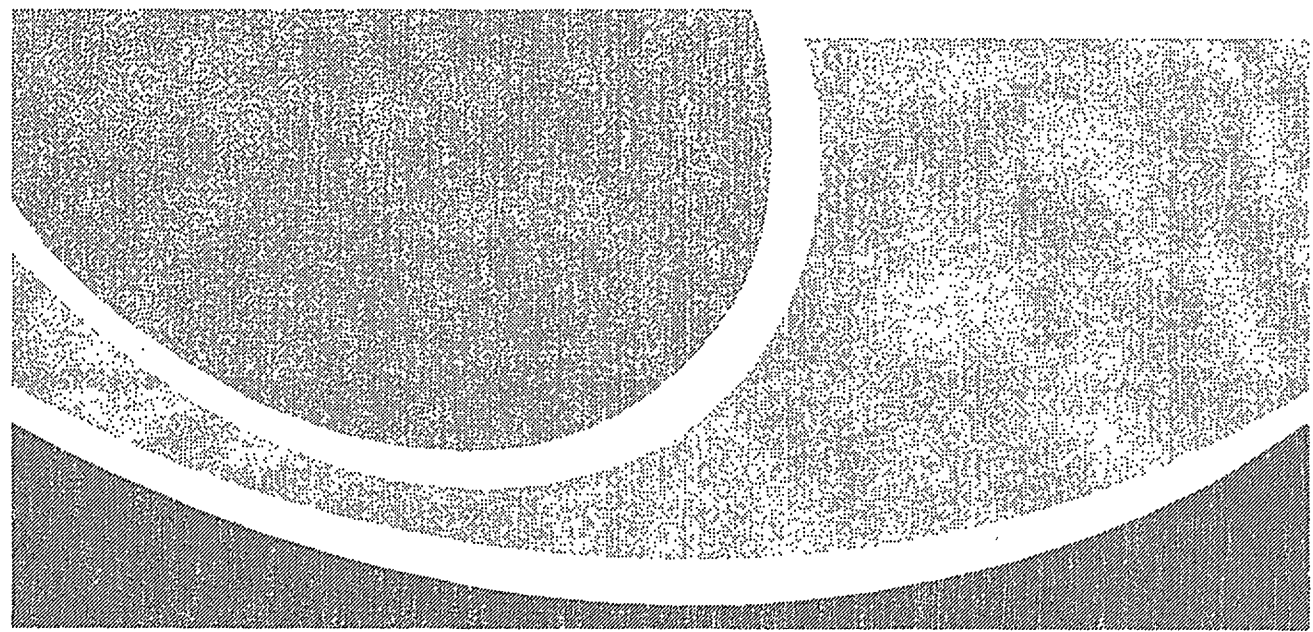



WESTERN VIRGINIA WATER AUTHORITY

GLEN HEATHER FARMS AREA WATERLINE REPLACEMENTS

ROANOKE COUNTY, VIRGINIA


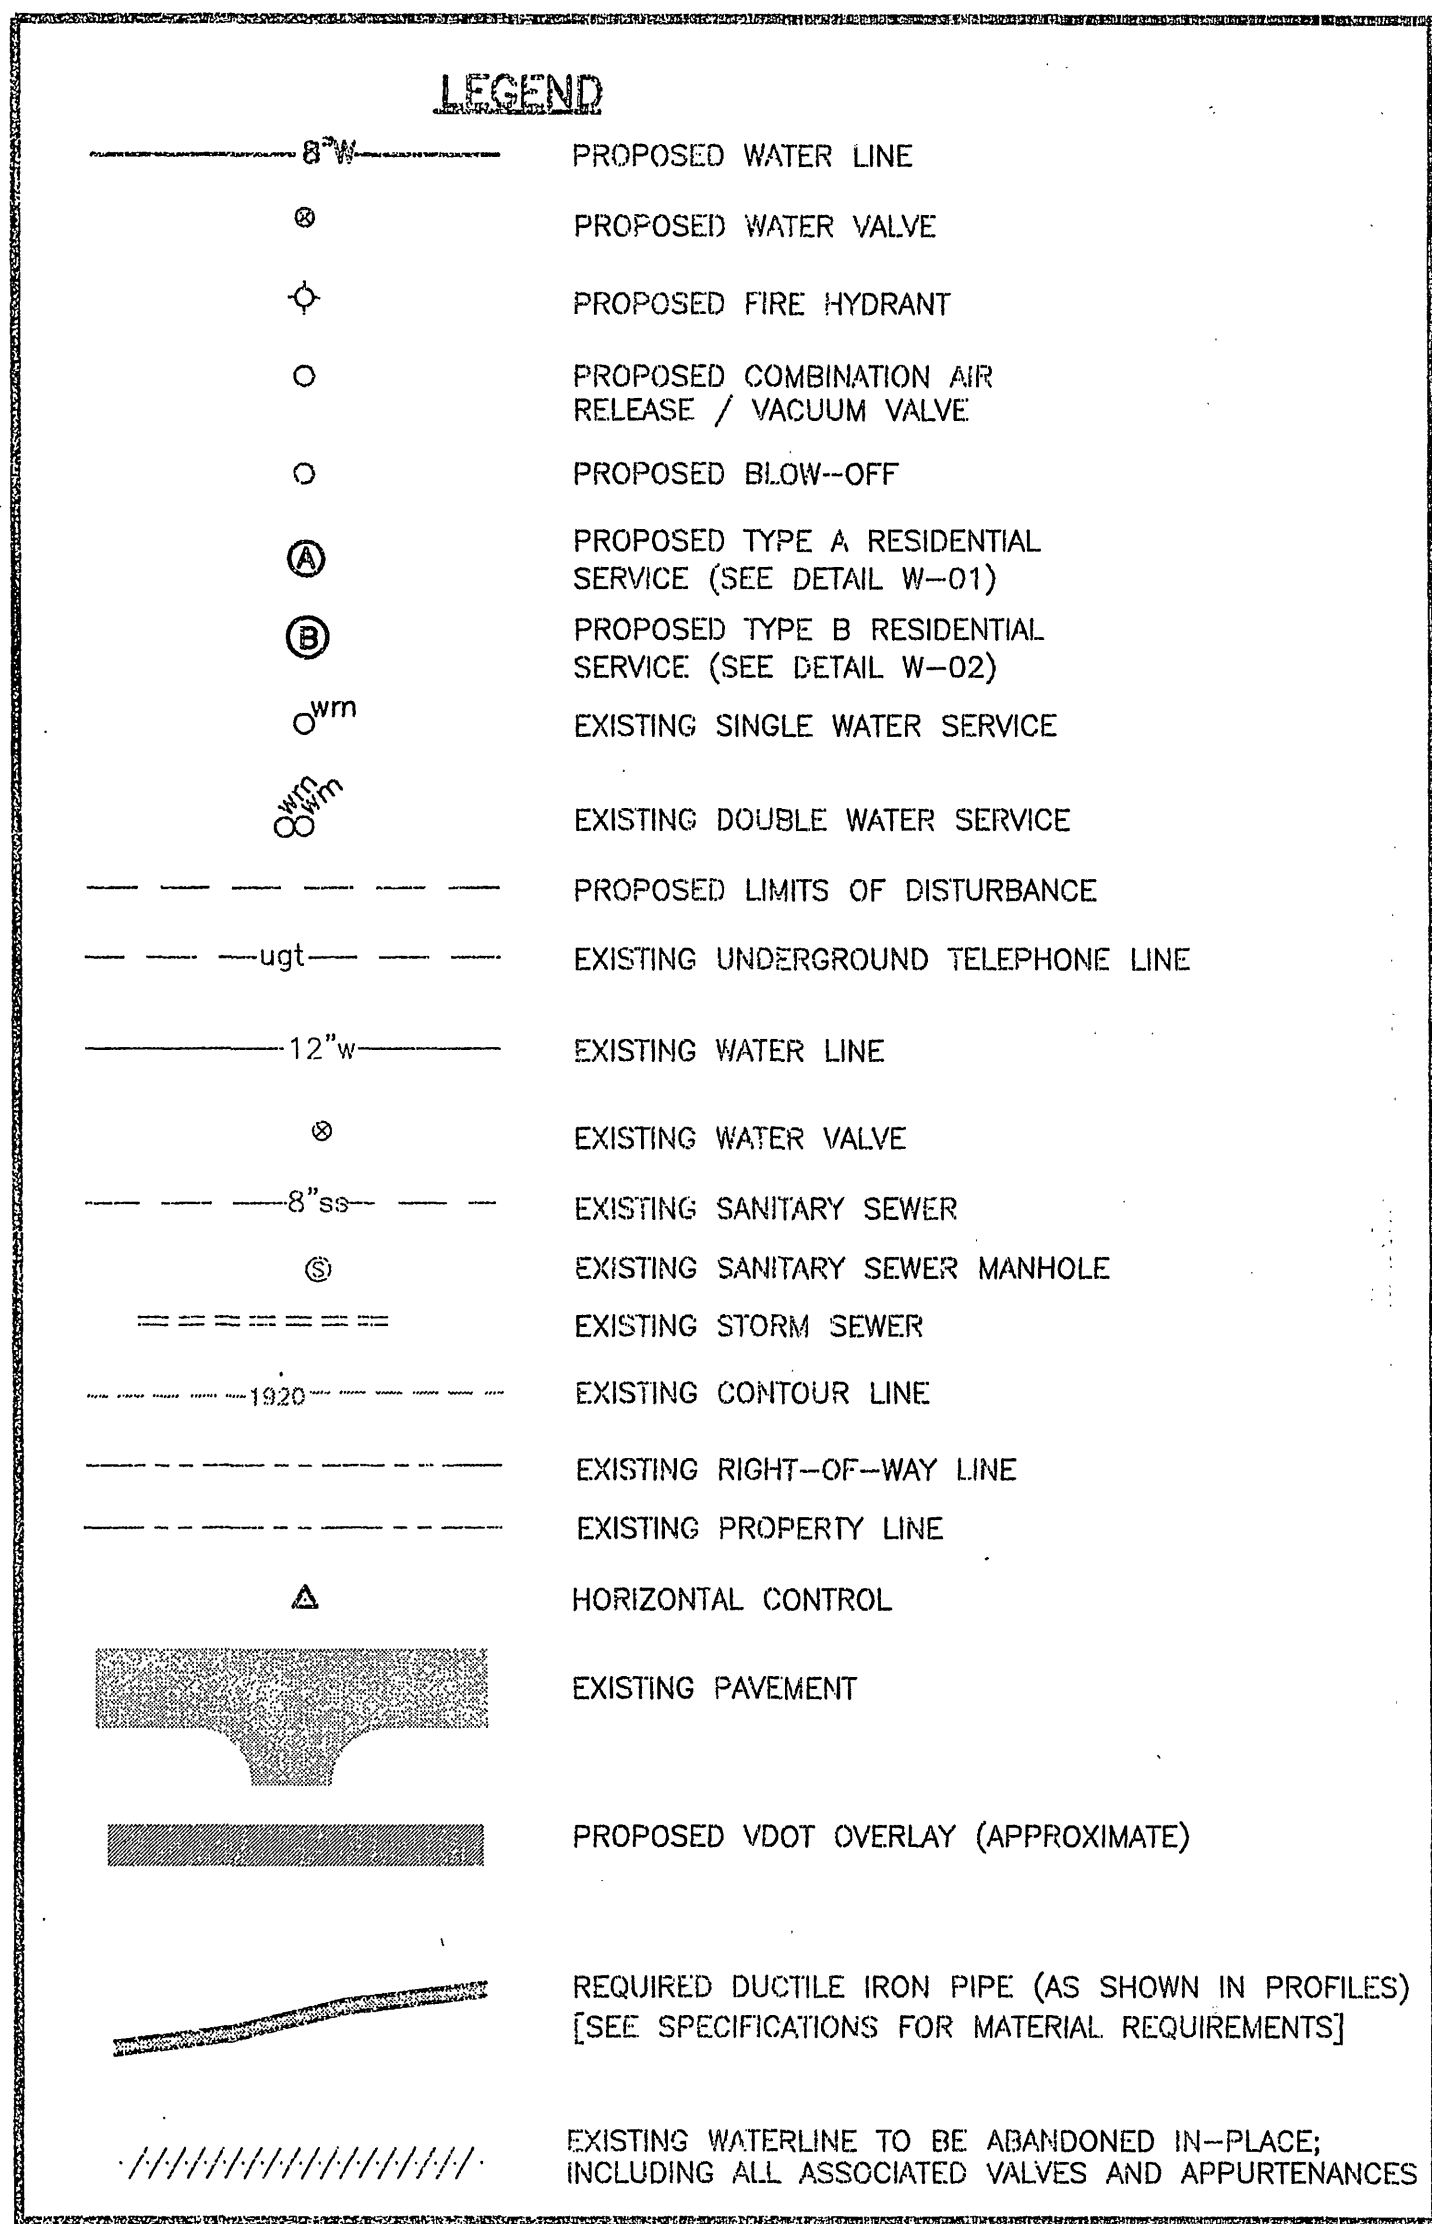


WESTERN VIRGINIA
WATER AUTHORITY

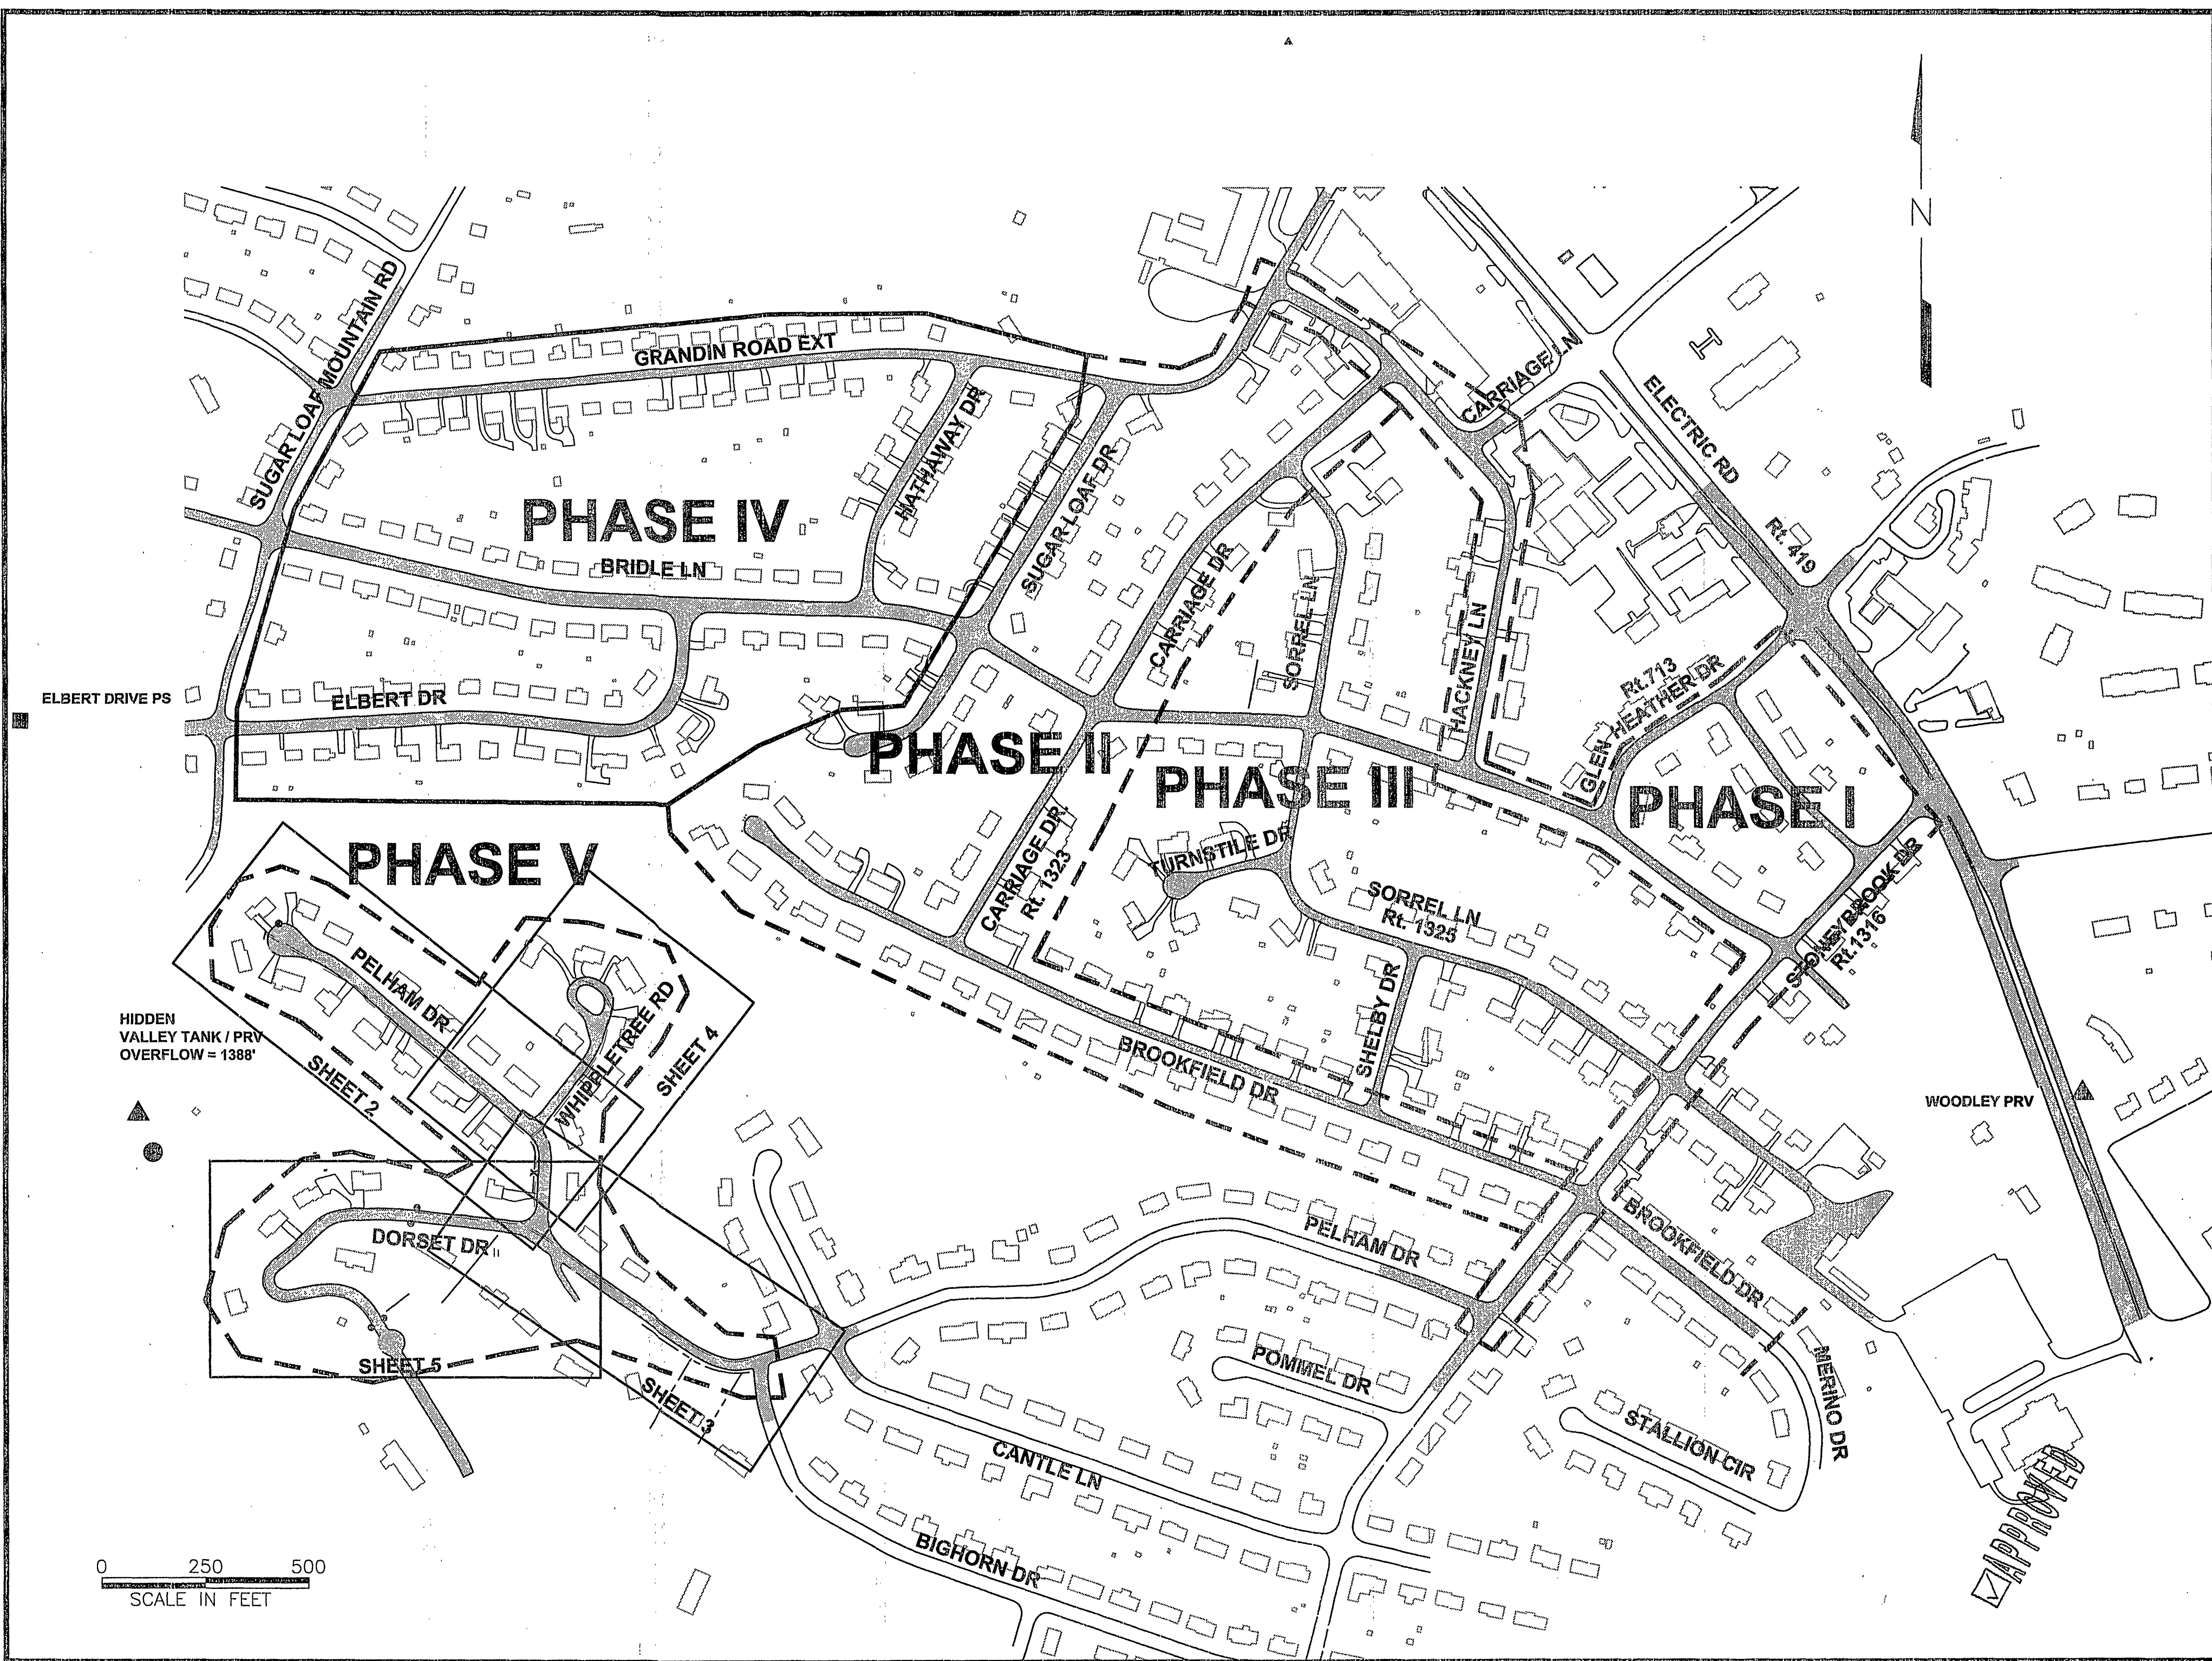

VICINITY MAP & SHEET LAYOUT

ANDERSON & ASSOCIATES, INC.
Professional Design Services
www.andassoc.com
VA - NC - TN - WV

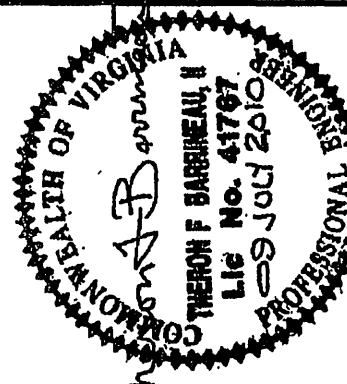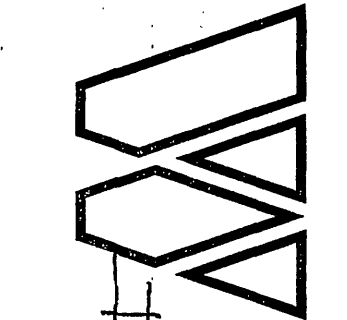

TITLE SHEET
GLEN HEATHER FARMS AREA
WATER LINE REPLACEMENTS
PHASE V

Designed By:	TFB
Drawn By:	CBD/LTB
Checked By:	JKD
Date:	13 JAN 2010
Revised:	01 FEB 2010 09 APR 2010 22 JUN 2010 09 JUL 2010
Scale:	1" = 250'
Plan #:	27379-002
Sheet:	1A OF 11