


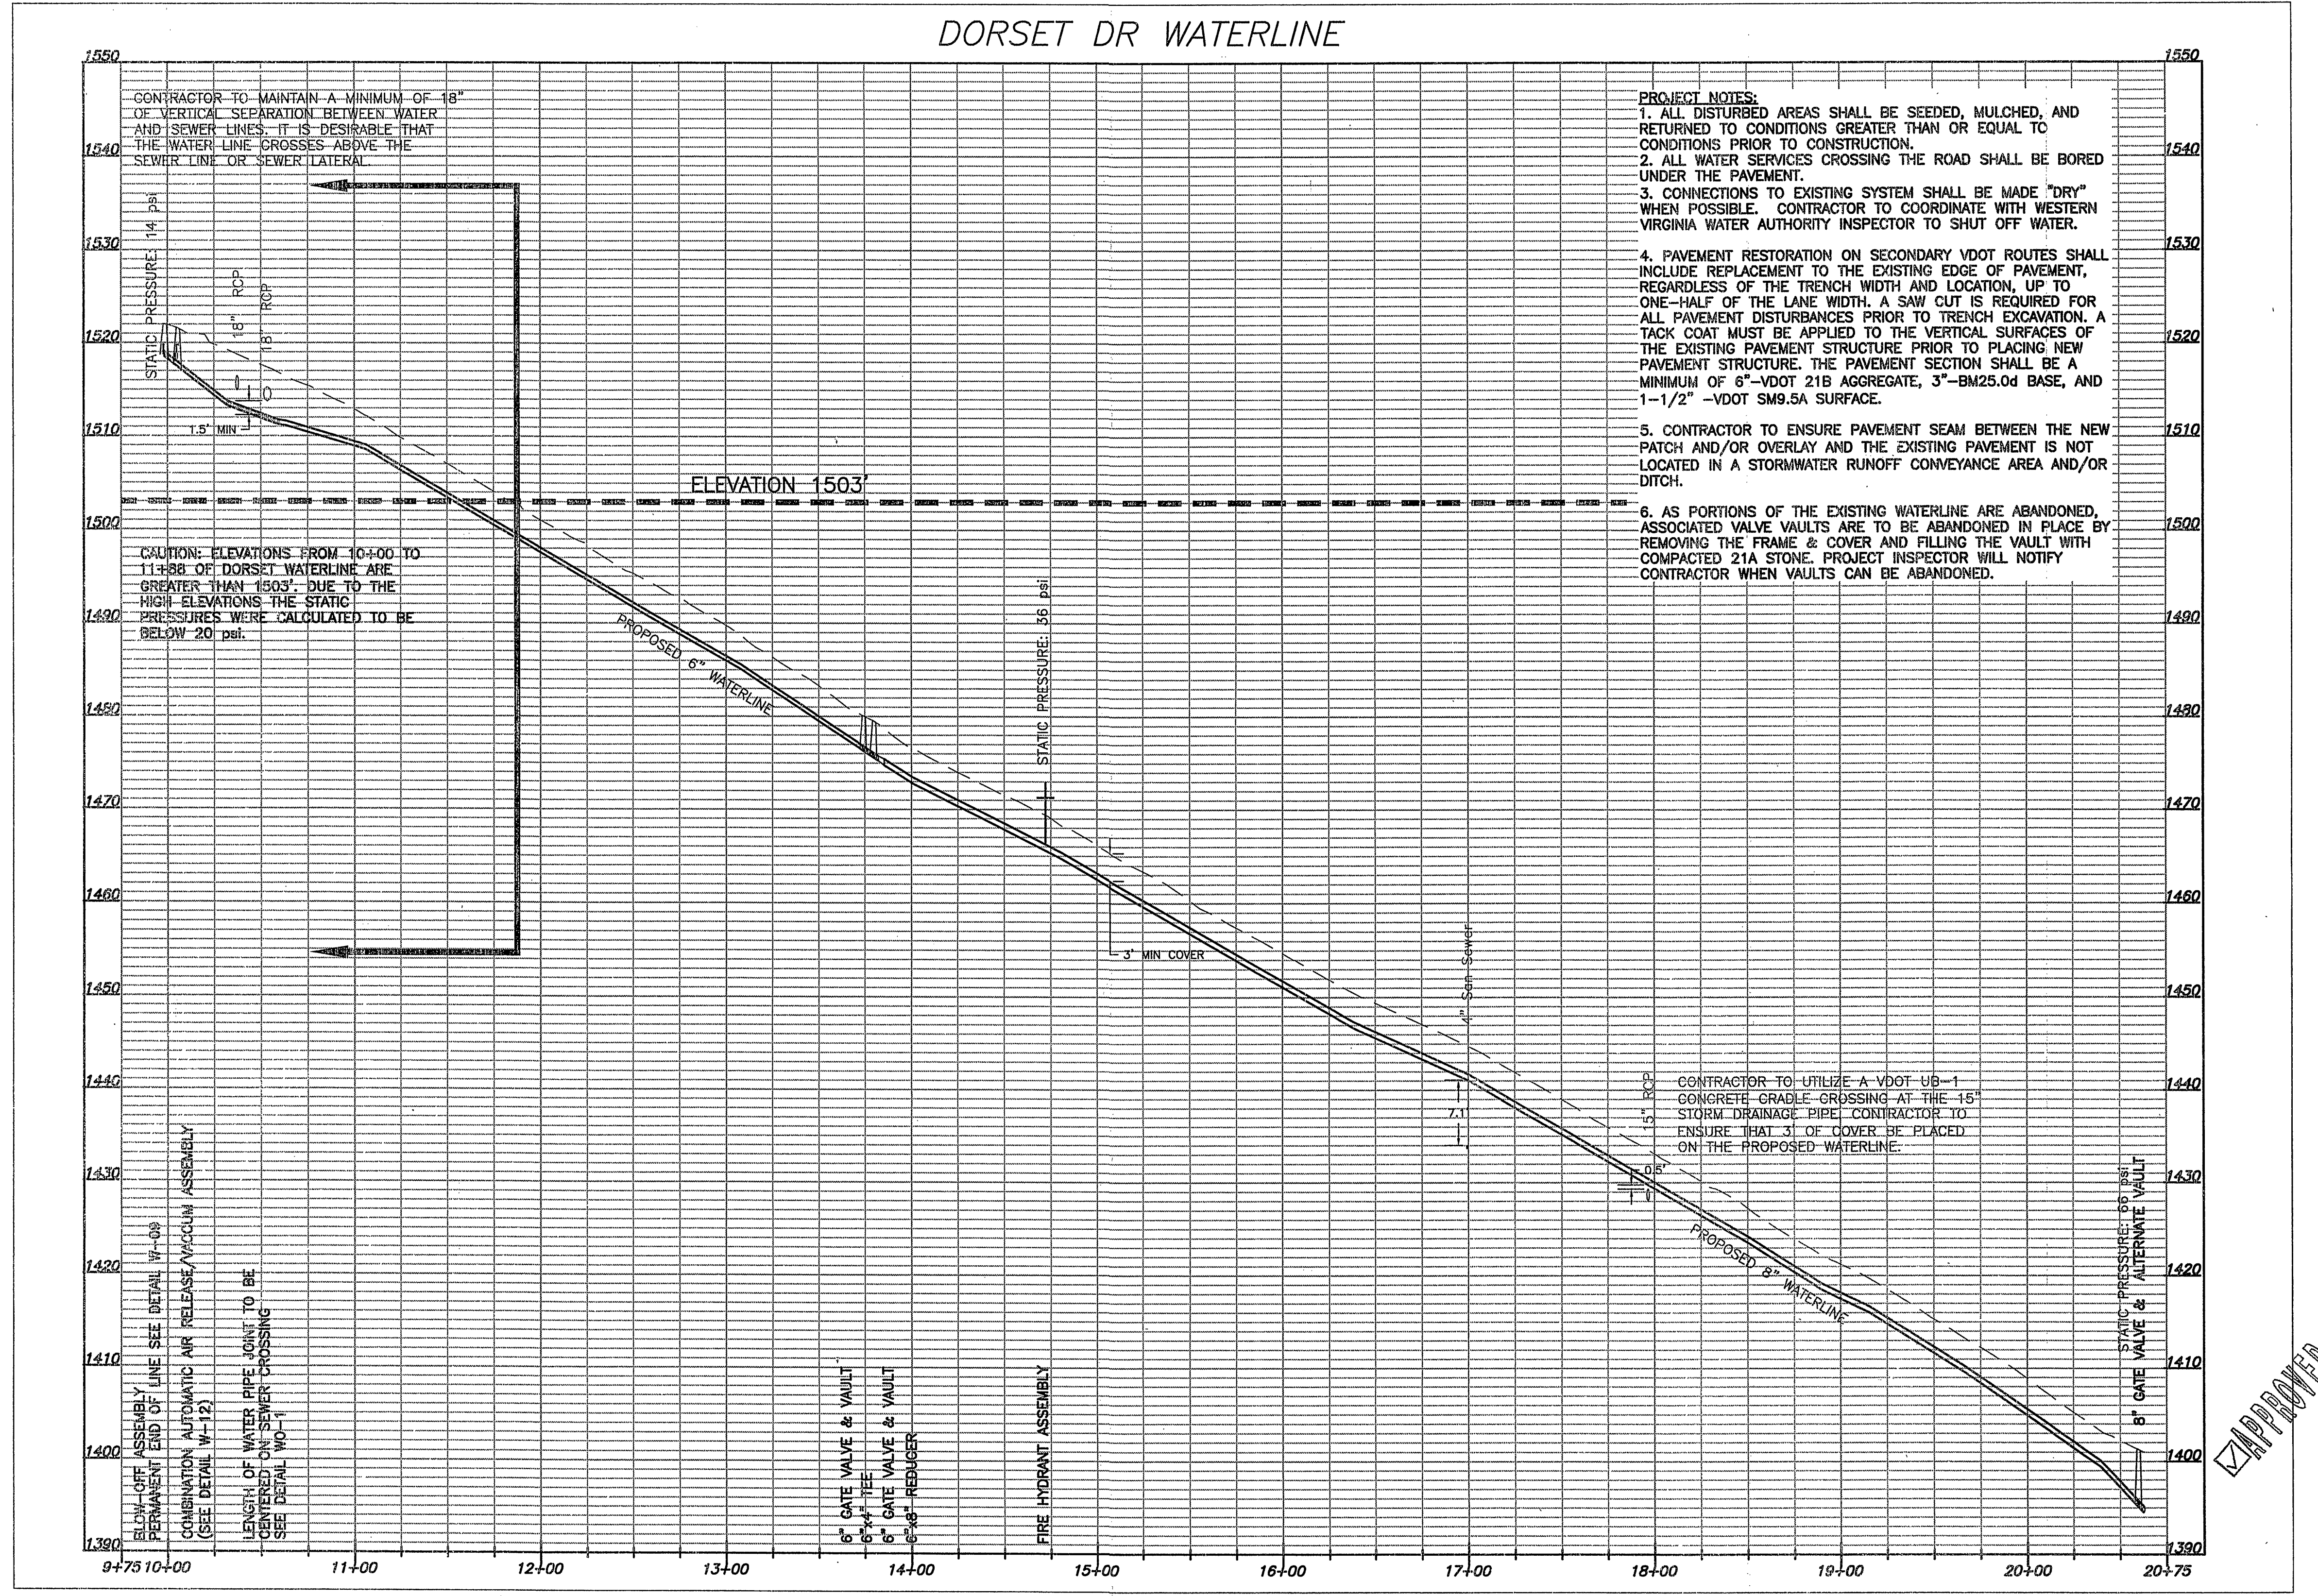

ANDERSON & ASSOCIATES, INC.
Professional Design Services
www.andassoc.com
VA - NC - TN - WV

WATERLINE PROFILE
GLEN HEATHER FARMS AREA
WATER LINE REPLACEMENTS
PHASE V

Designed By: TFB
Drawn By: CBD/LTB
Checked By: JKD
Date: 13 JAN 2010
Revised: 01 FEB 2010
09 APR 2010
22 JUN 2010
09 JUL 2010
Scale: HORIZ: 1" = 50'
VERT: 1" = 10'
Plan #: 27379-002
Sheet: 6 OF 11

100 Ardmore St.
Blacksburg, Va. 24060
540-552-5592

bowman / Aug 06, 2010 9:55am / U:\27\27379\ENGINEERING\Design\Plans\FINAL_PHASEING\27379_Waterline_Design_PHASE_V.dwg: SHT 6