


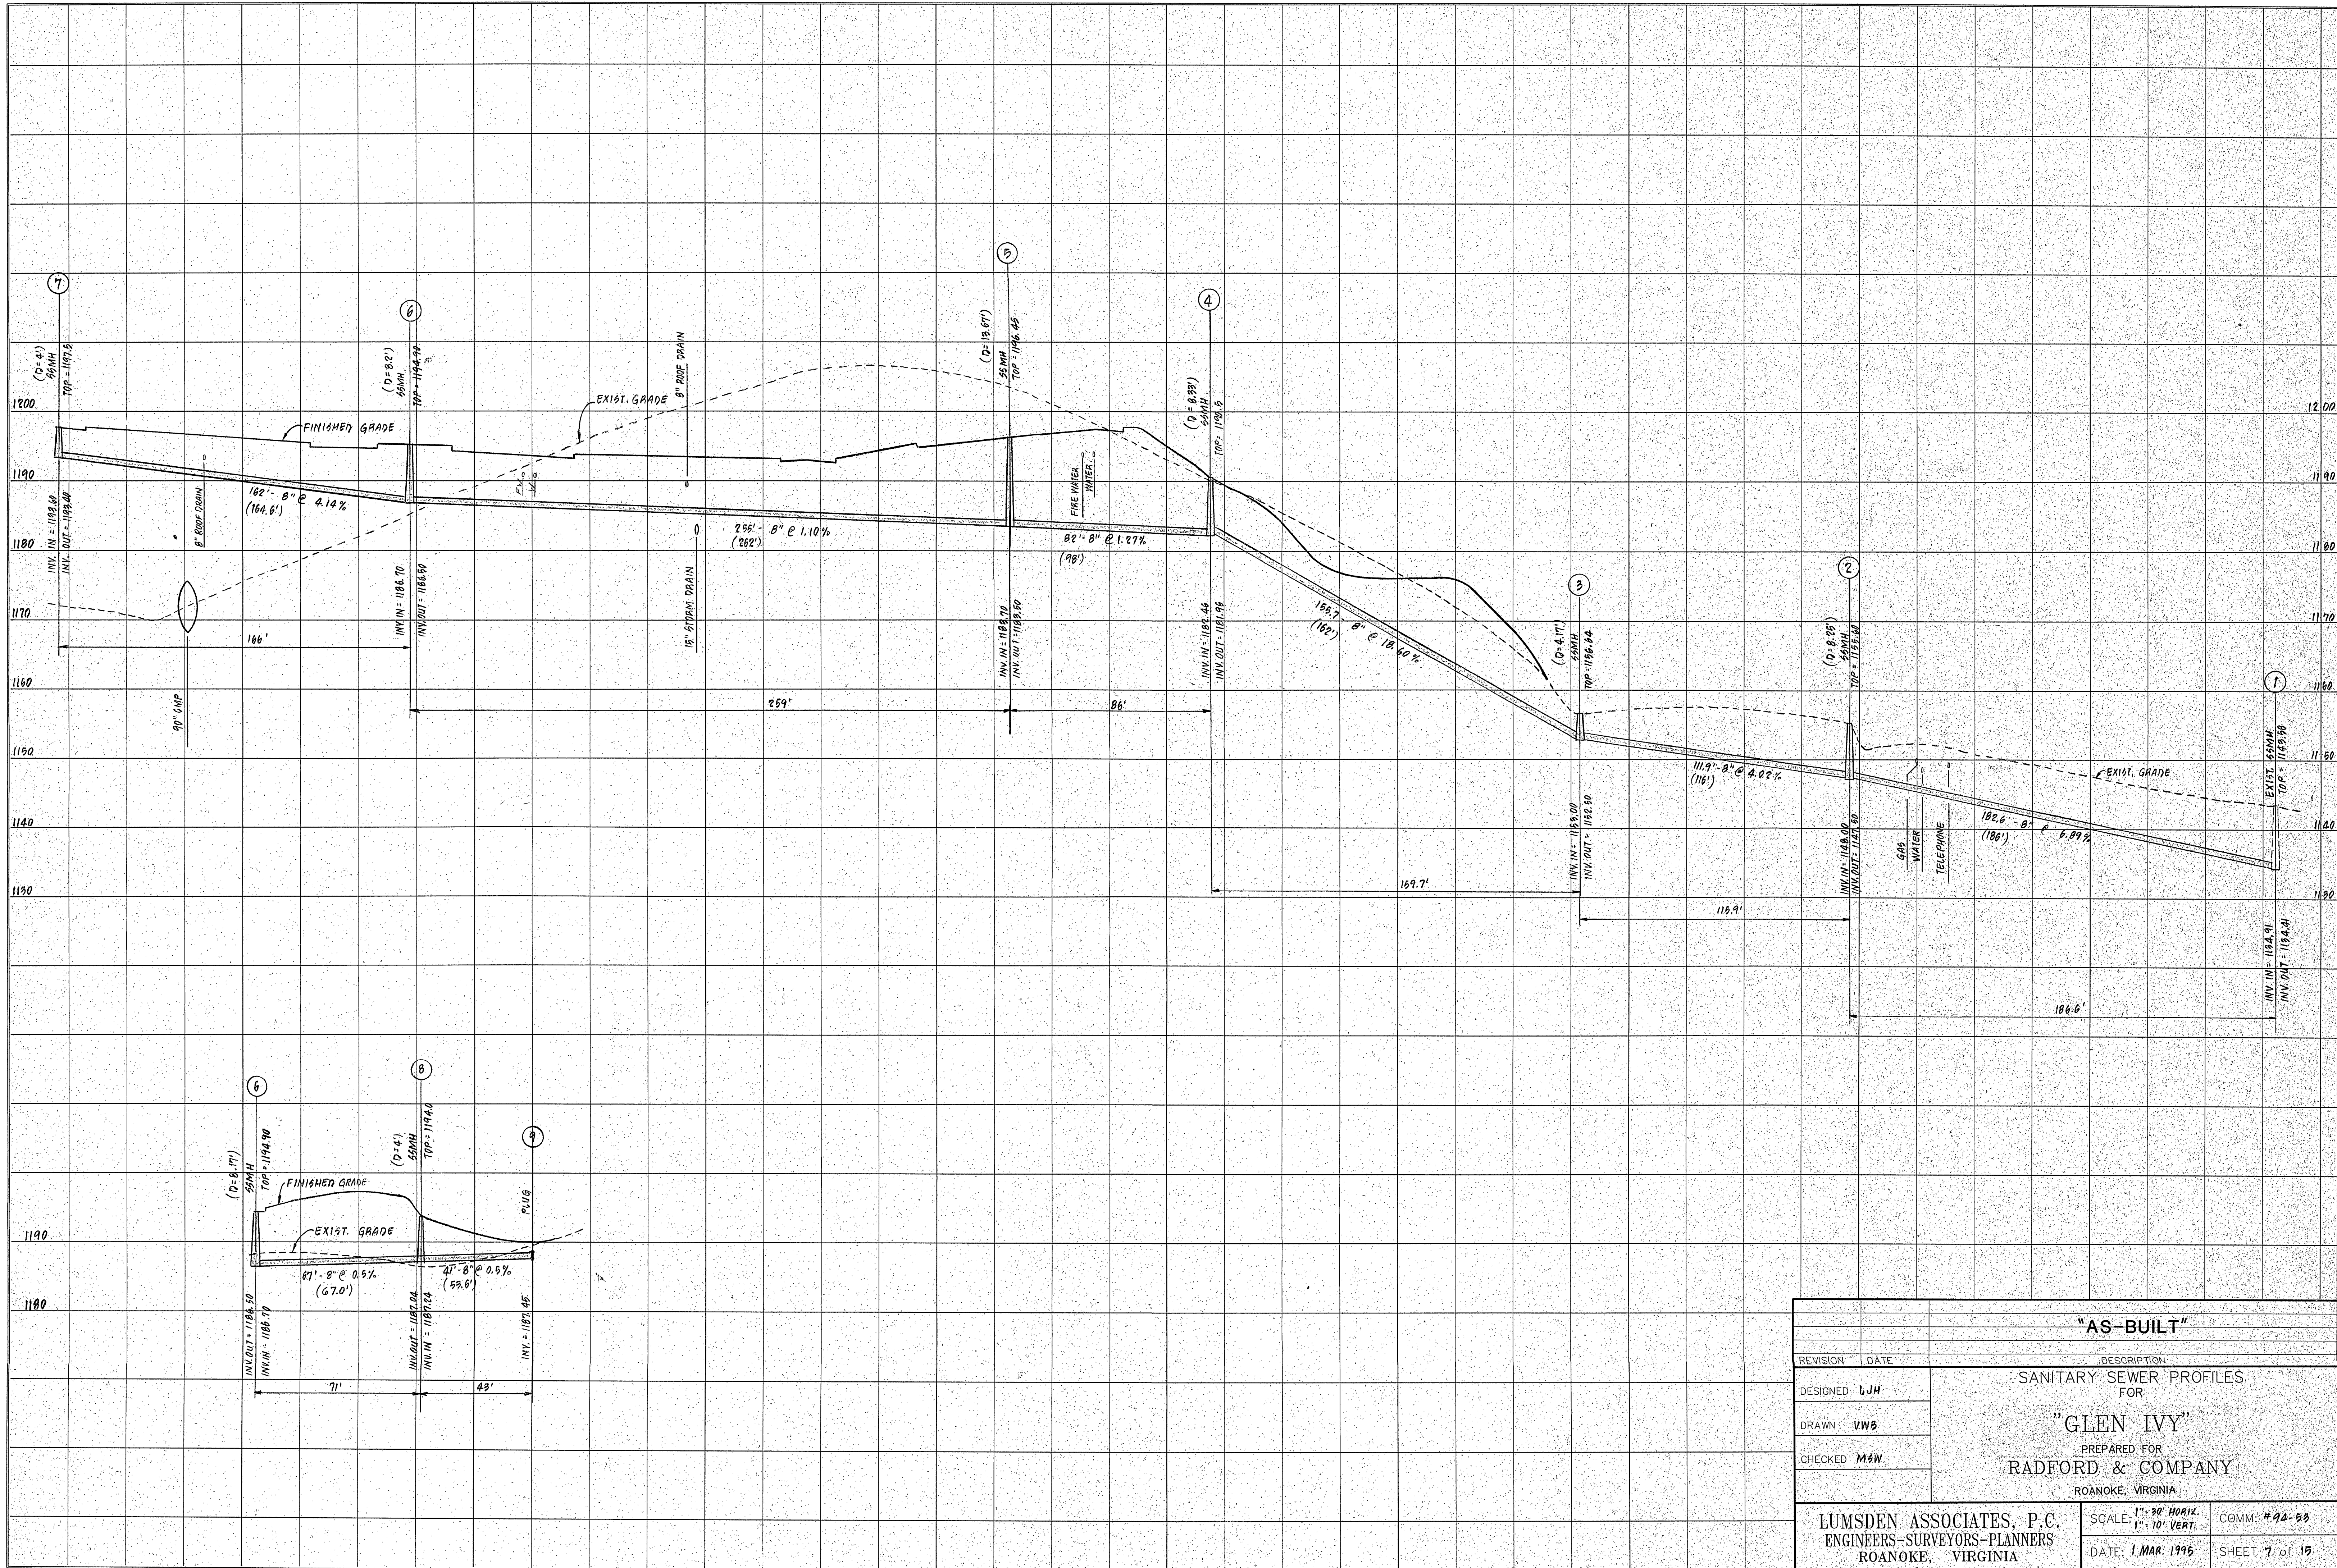

REVISION		DATE	DESCRIPTION
DESIGNED		LJH	SANITARY SEWER PROFILES FOR "GLEN IVY" PREPARED FOR RADFORD & COMPANY ROANOKE, VIRGINIA
DRAWN		VWS	
CHECKED		MSW	
LUMSDEN ASSOCIATES, P.C. ENGINEERS-SURVEYORS-PLANNERS ROANOKE, VIRGINIA			SCALE: 1" = 30' HORIZ. 1" = 10' VERT.
			DATE: 1 MAR. 1995
			COMM: #94-88
			SHEET 7 of 15