


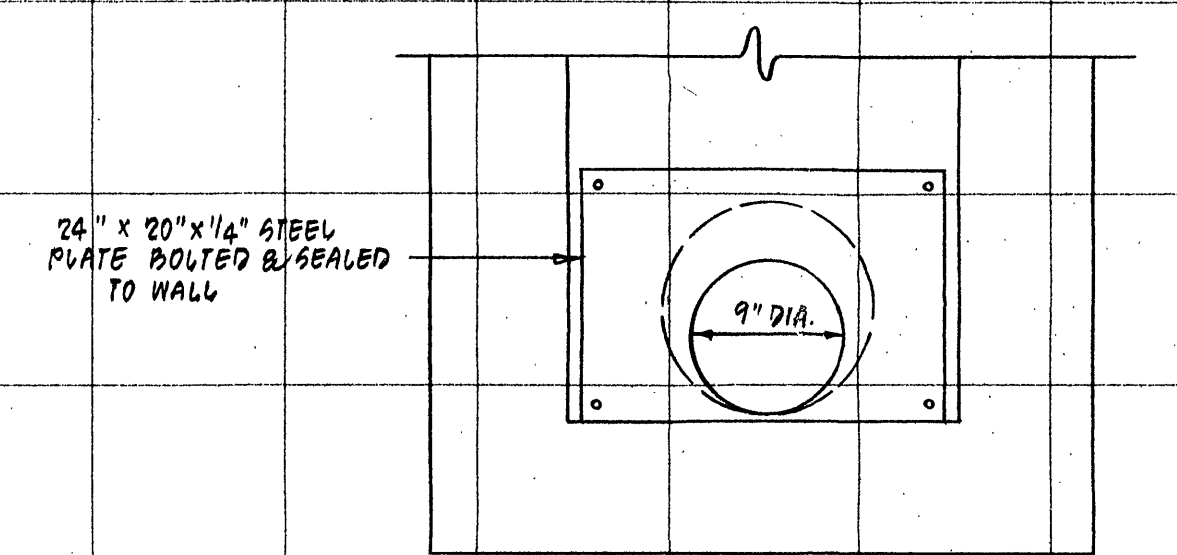


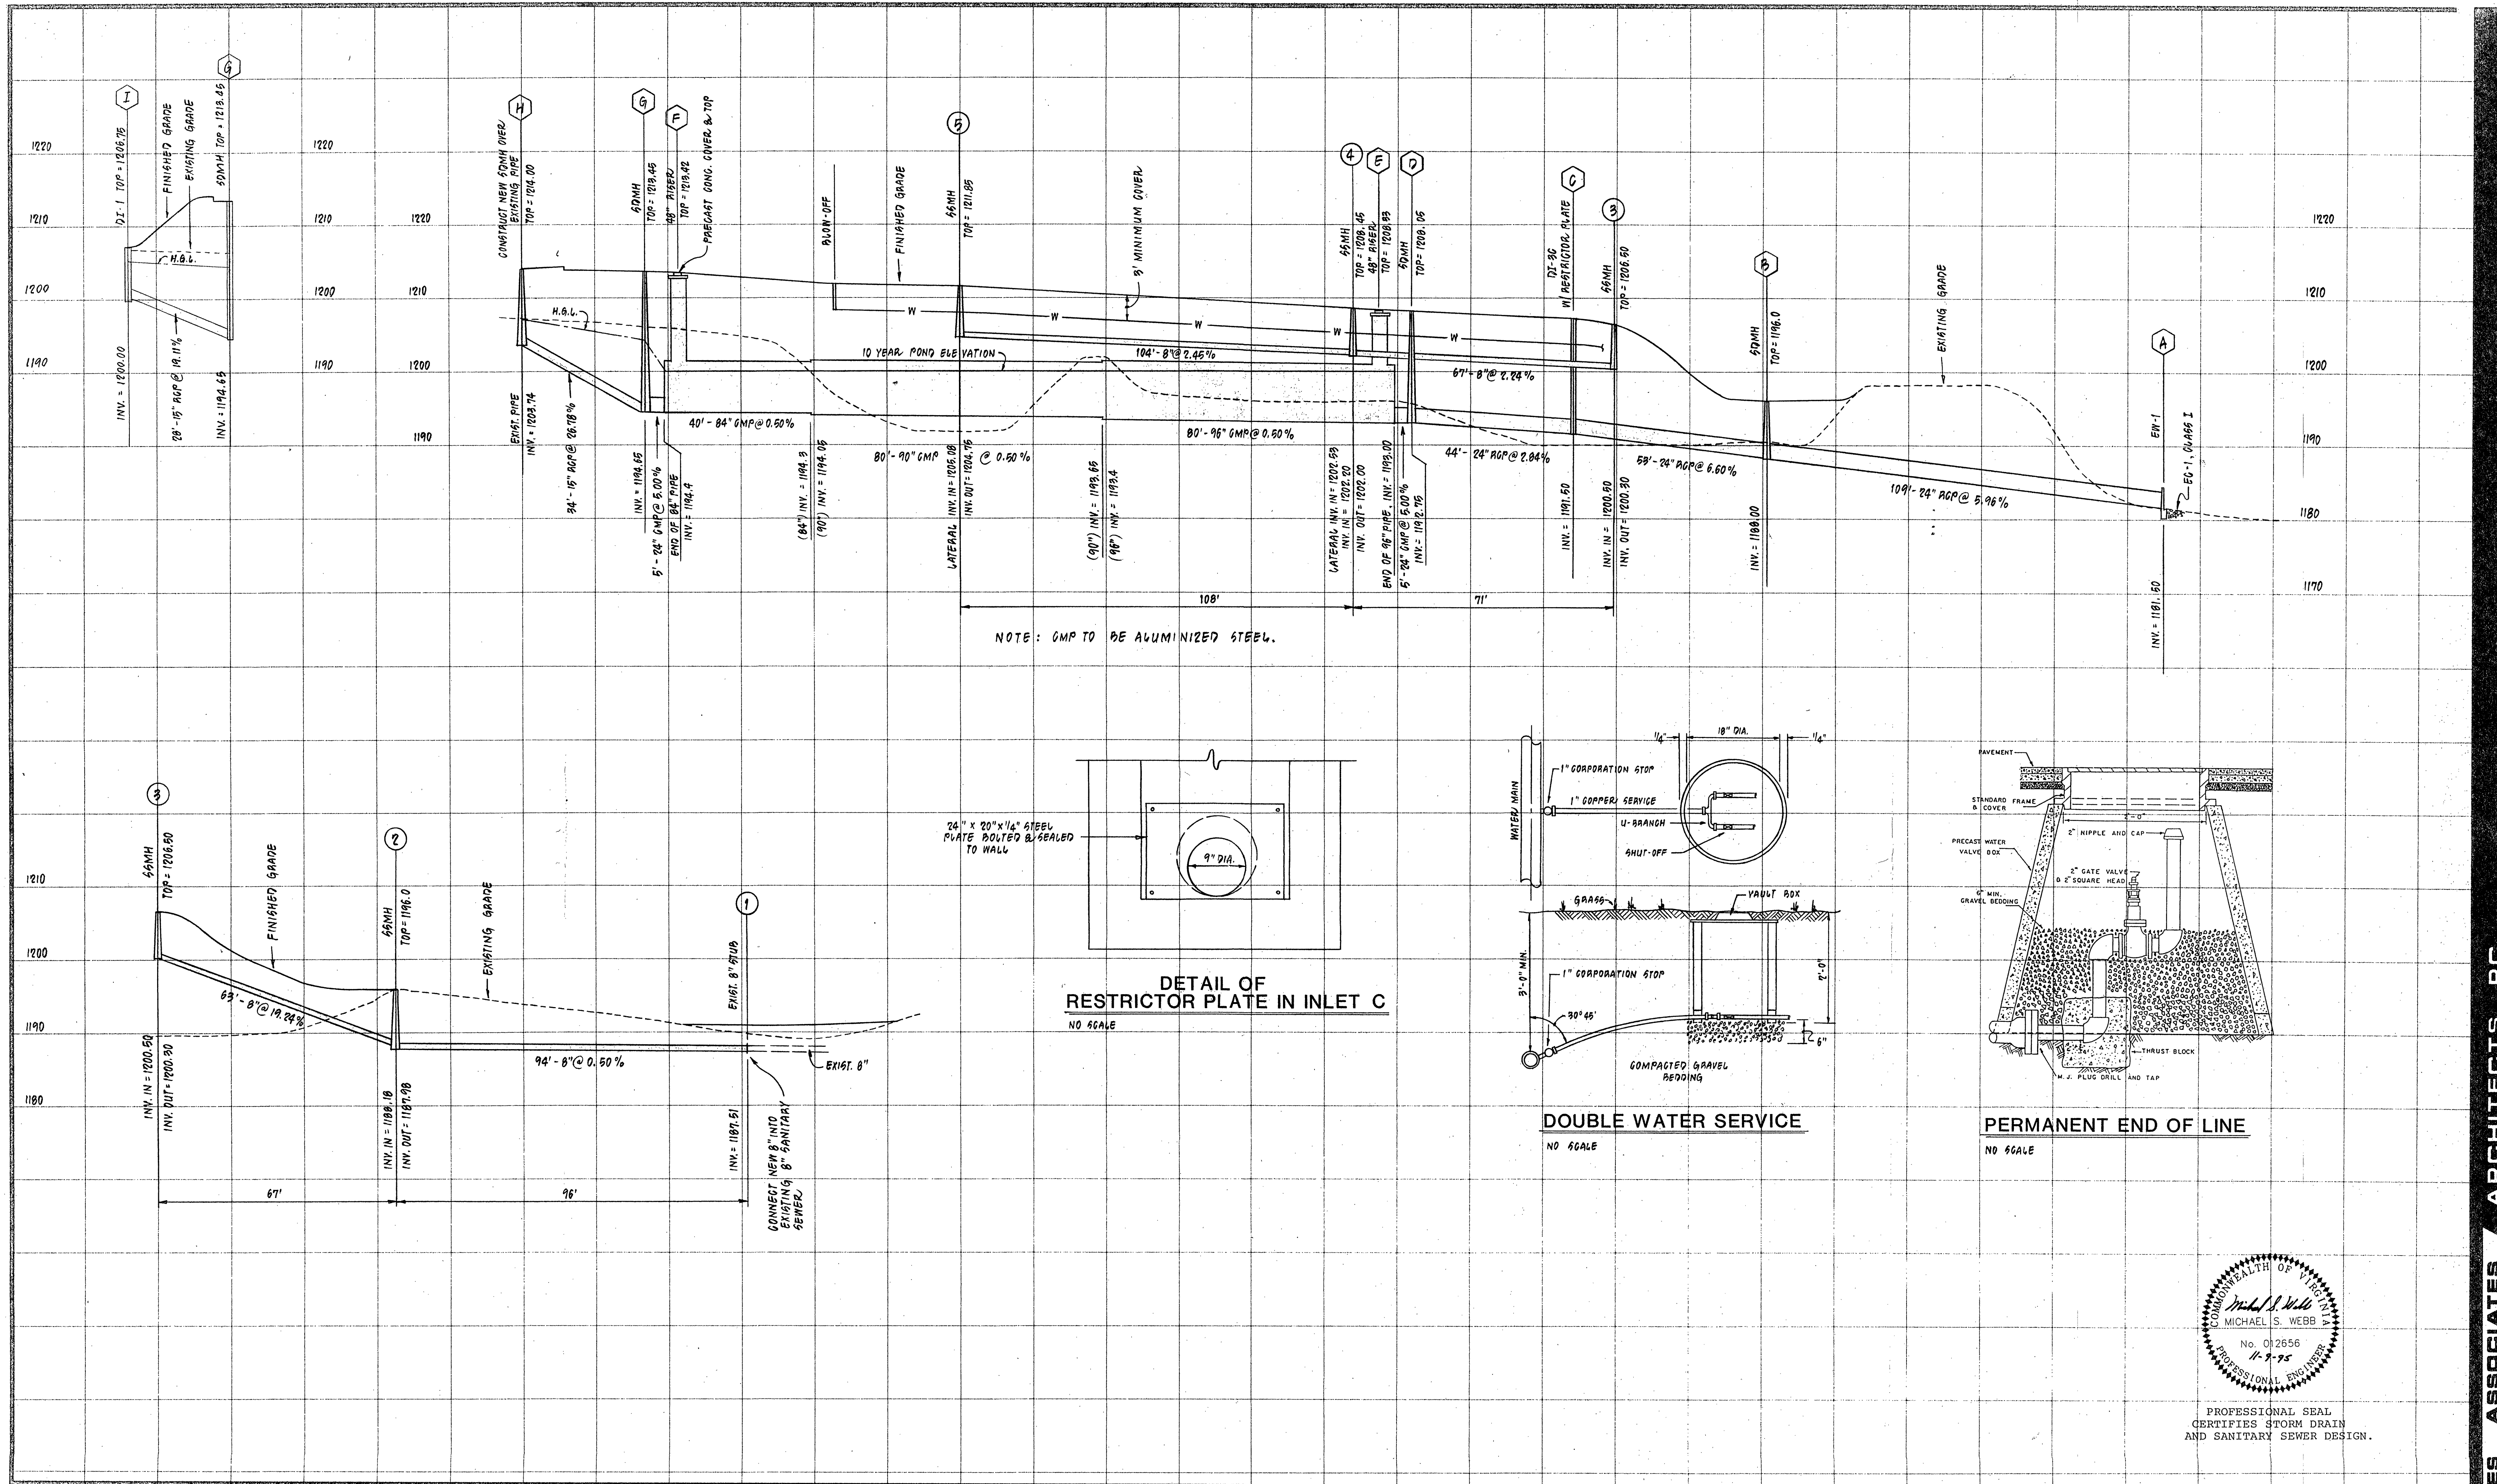


DETAIL OF
RESTRICTOR PLATE IN INLET C
NO SCALE

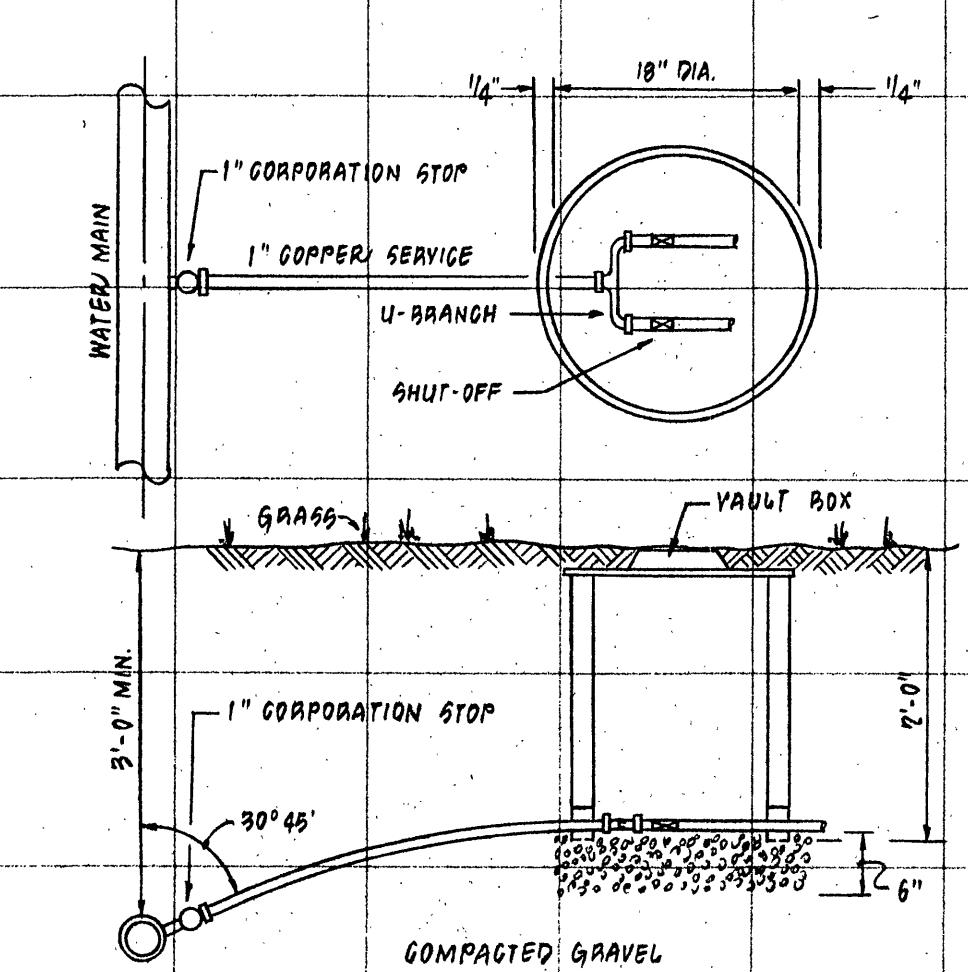


DOUBLE WATER SERVICE
NO SCALE

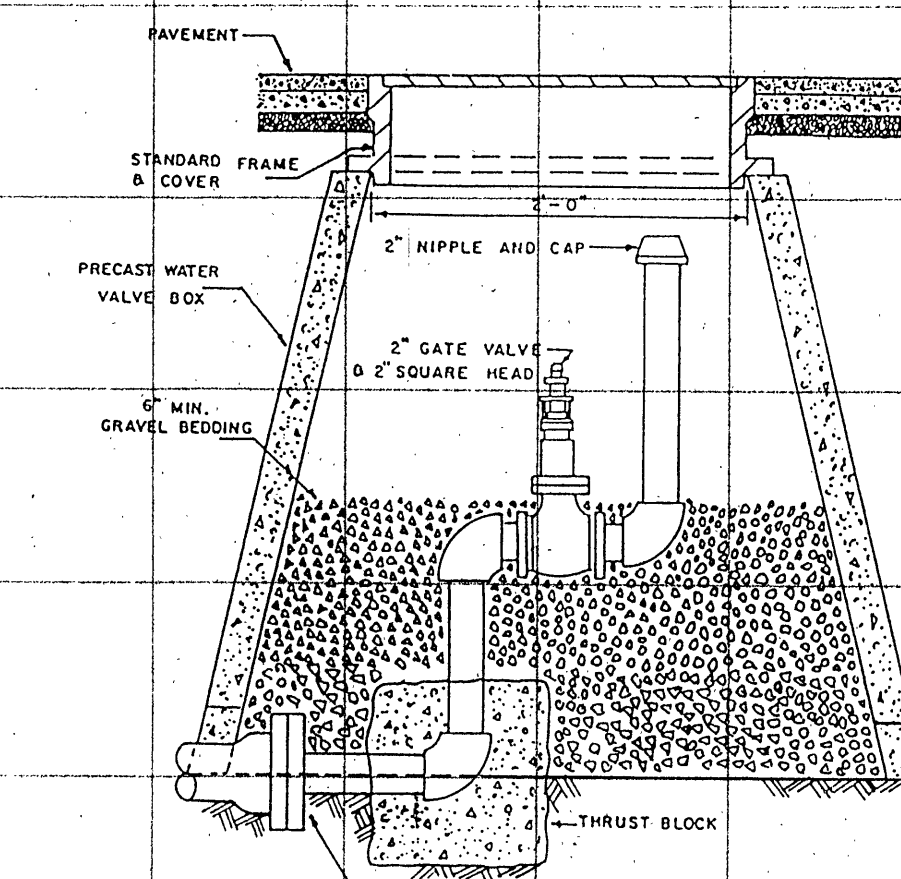

PERMANENT END OF LINE
NO SCALE

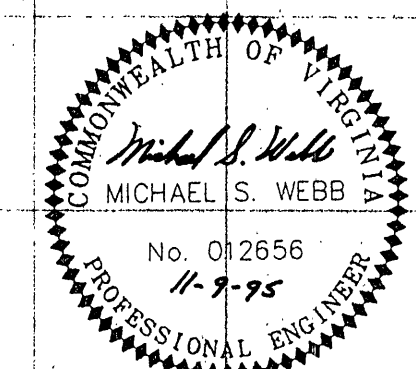

PROFESSIONAL SEAL
CERTIFIES STORM DRAIN
AND SANITARY SEWER DESIGN.

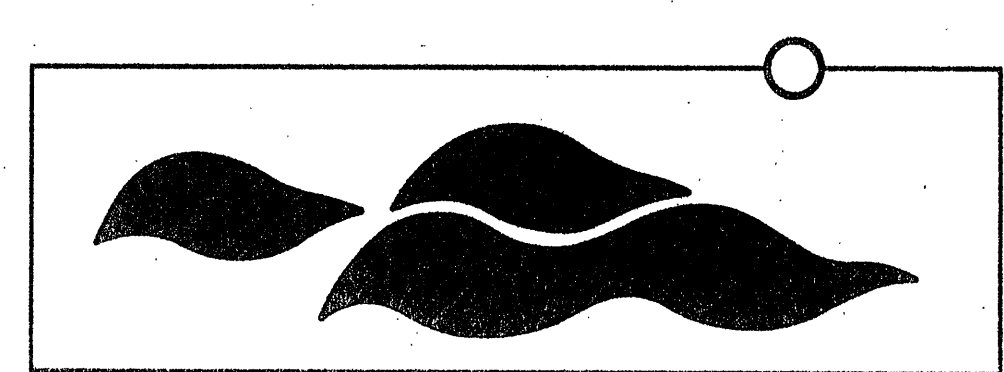

GLEN IVY
PATIO HOMES
ROANOKE, VIRGINIA

PROFILES

PROJECT ARCHITECT
RLJ JR

COMMISSION NUMBER
1953-A

TECHNICIAN
RAT

DATE
10 OCT 1995

C5