


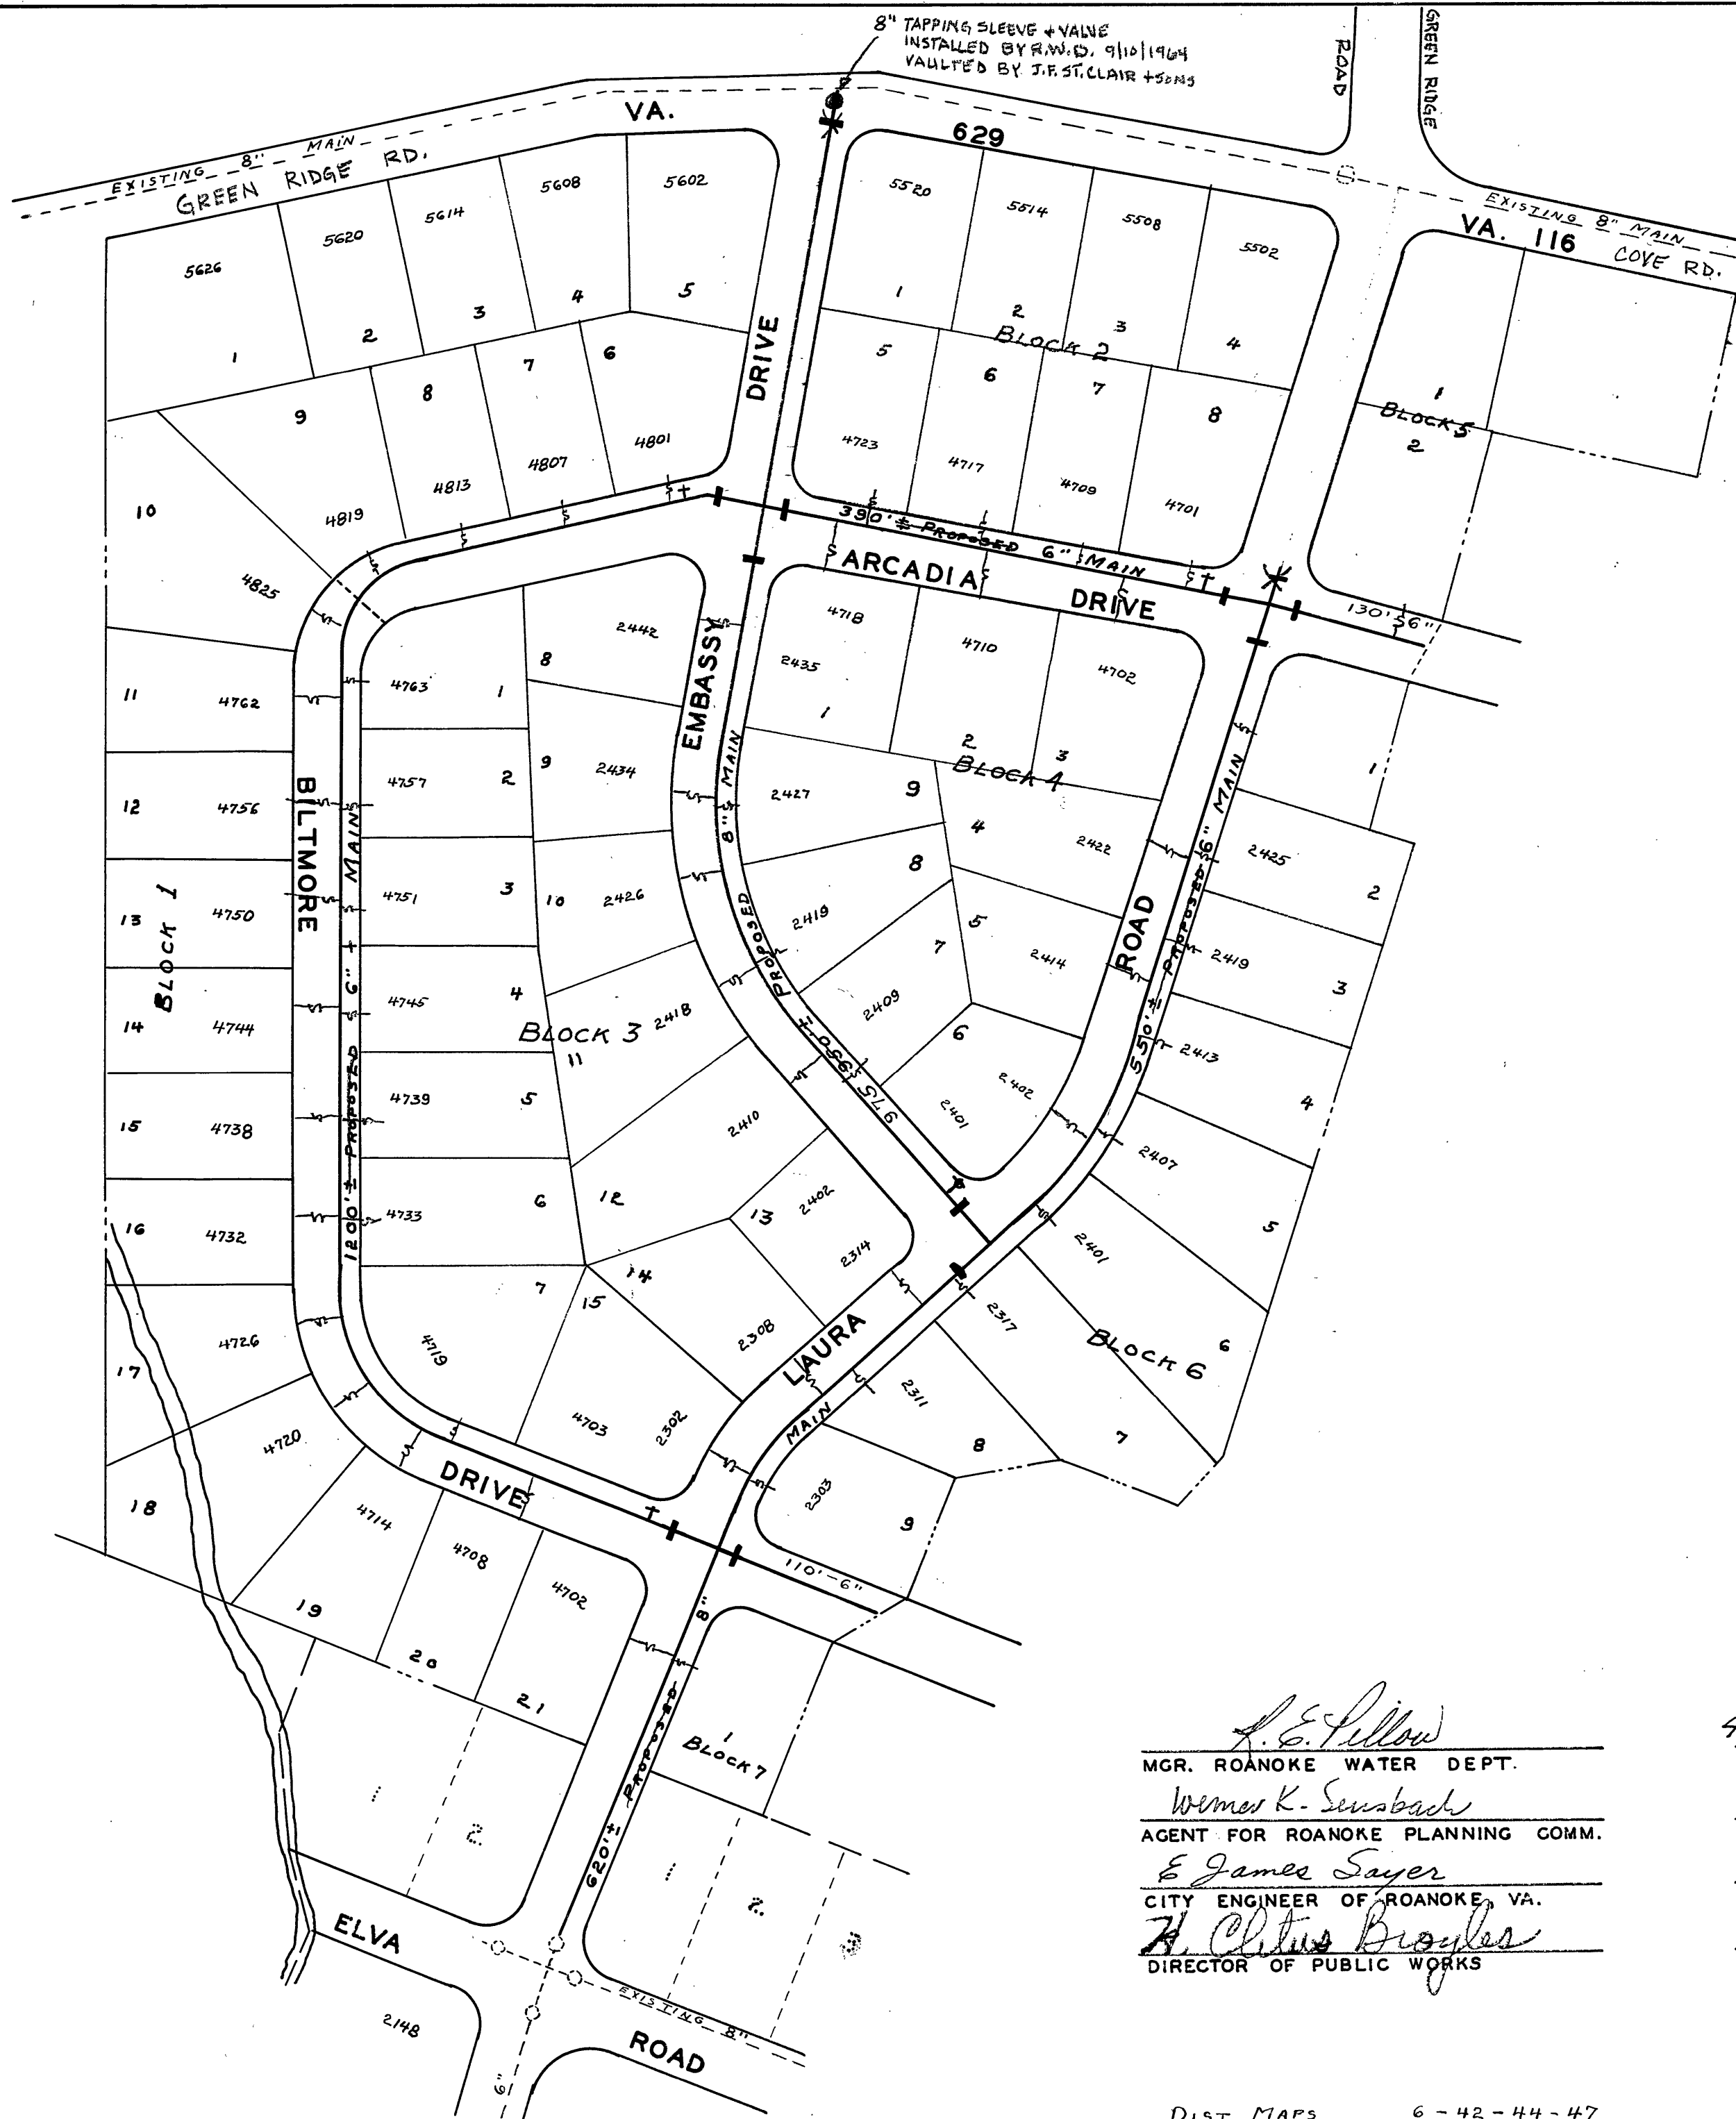

DATE STARTED	JUL 20 1964				
DATE COMP.	OCT 20 1964				
FEET MAIN	SIZE	VALVE	VAULT	BOX	
1595	8"	4	4		
2380	6"	7	7		
F. H. COMP.					
F. H. STUB ONLY	5	6"	5	5	
SERV. INS. BY: J.F. ST. CLAIR & SONS					
MAINS INS. BY: J.F. ST. CLAIR & SONS					
NO. 3/4" SERV. INS. 55					
CITY OR CO. COUNTY					
DEPT. INSP. L.E.T.					

E. E. Fallow
 MGR. ROANOKE WATER DEPT.
Werner K. Senebade
 AGENT FOR ROANOKE PLANNING COMM.
E. James Sayer
 CITY ENGINEER OF ROANOKE, VA.
H. Clinton Boyles
 DIRECTOR OF PUBLIC WORKS

4-15-64
 DATE
 4-24-64
 DATE
 4-17-64
 DATE
 4-16-64
 DATE

WATER DEPARTMENT
 CITY OF ROANOKE, VA.
 GLENDALE SECT. NO. 1
 SCALE - 1" = 100'
 DRAWN BY E.L.A. APRIL 14, 1964