



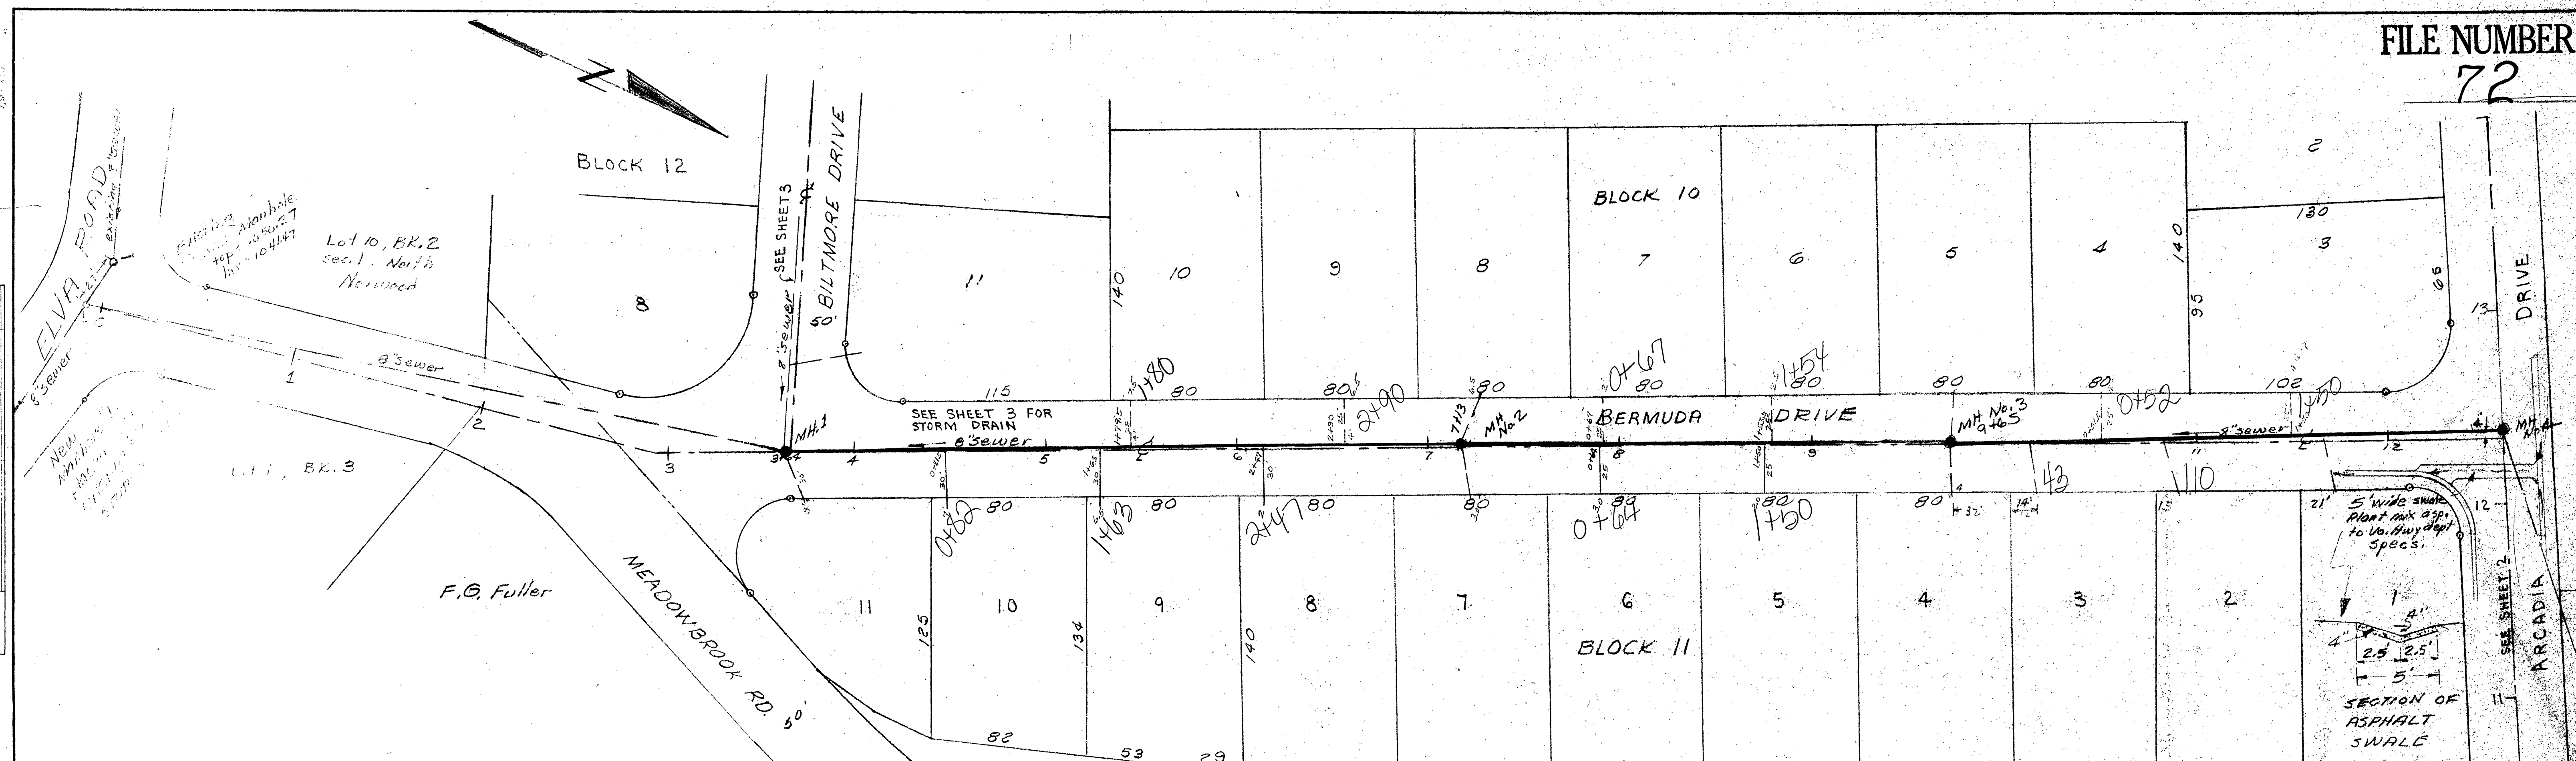

NOTE:
All pipe is "transite".
All lateral connections are "tees".

DD 6-7

Plan Scale: 1"=40'

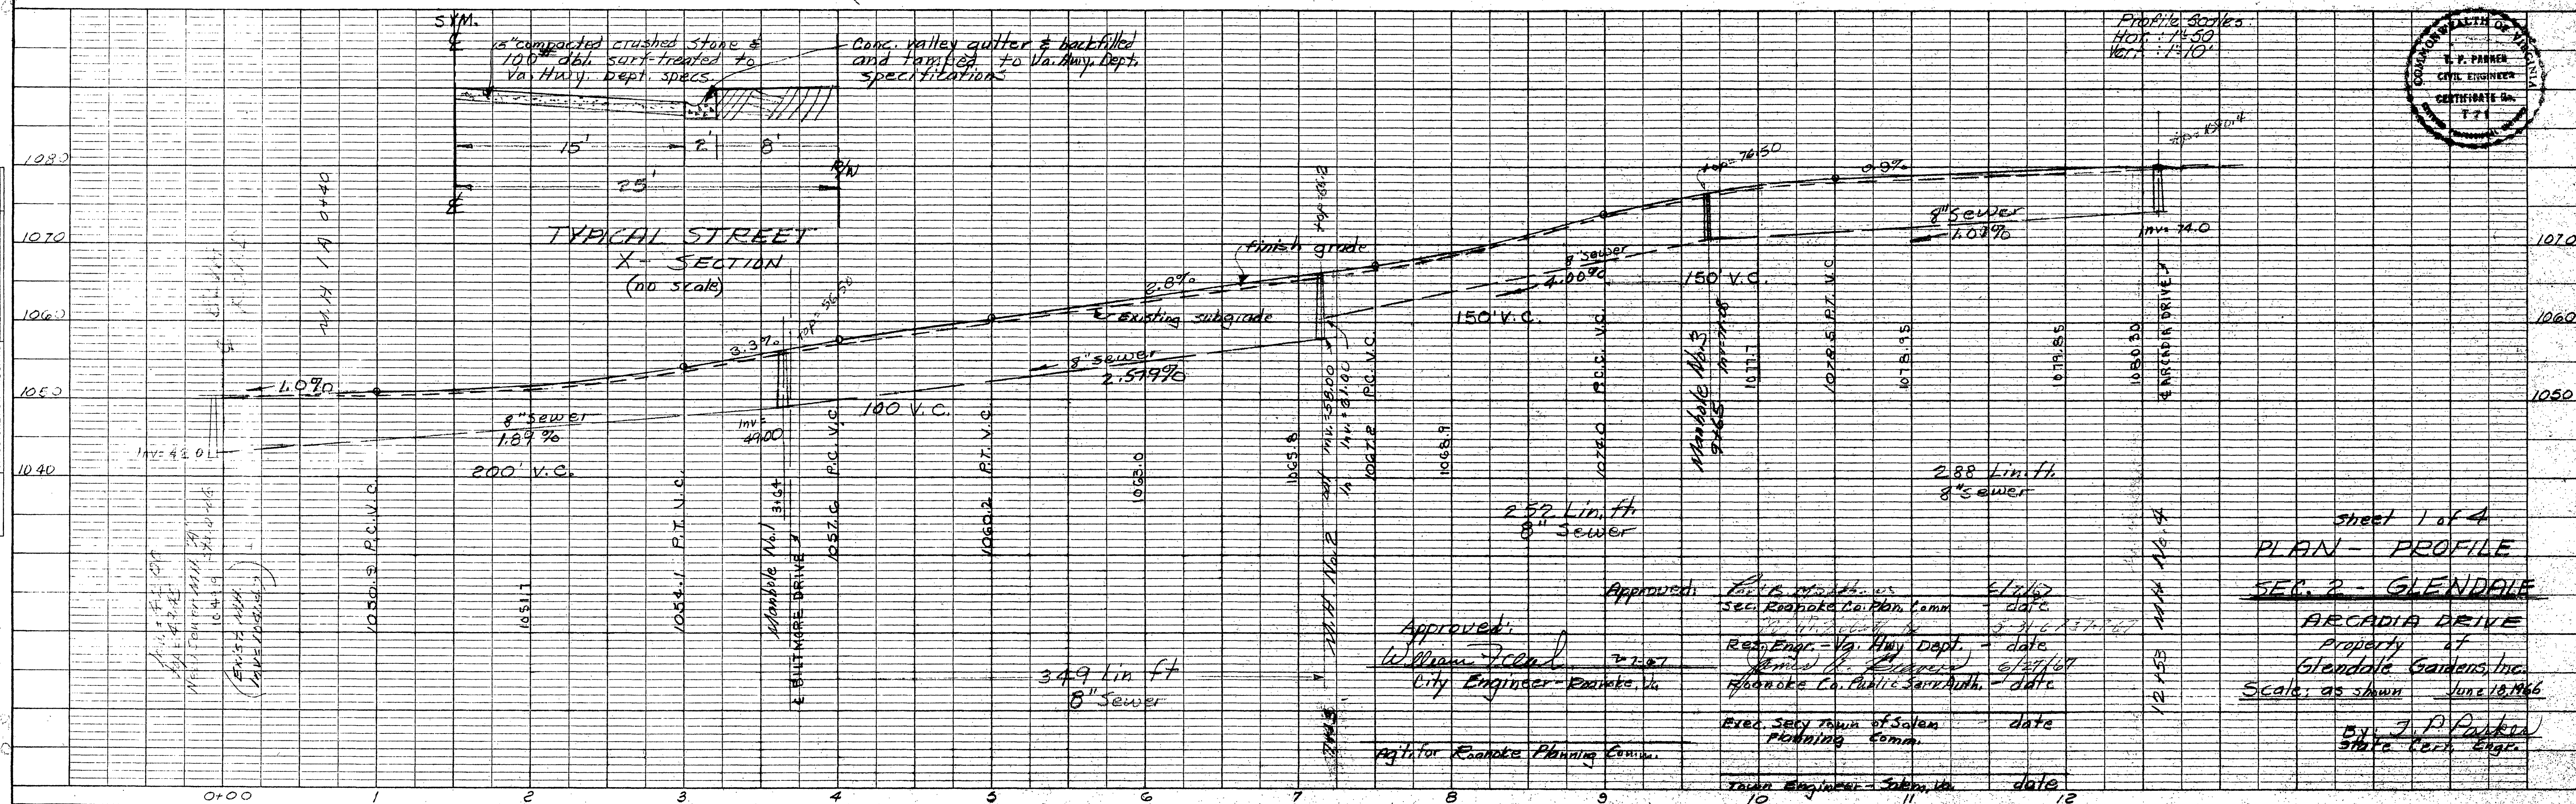

sheet 1 of 4
PLAN - PROFILE
SEC. 2 - GLENDALE
ARCADE DRIVE
Property of
Glendale Gardens, Inc.
Scale, as shown June 18, 1966

By: J. D. Parker
State Cert. Engr.