
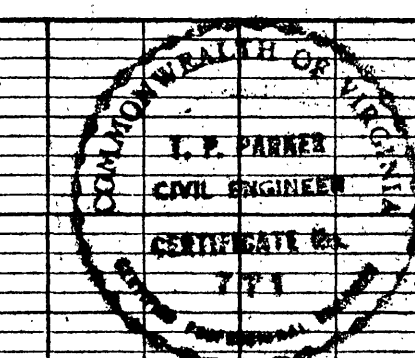
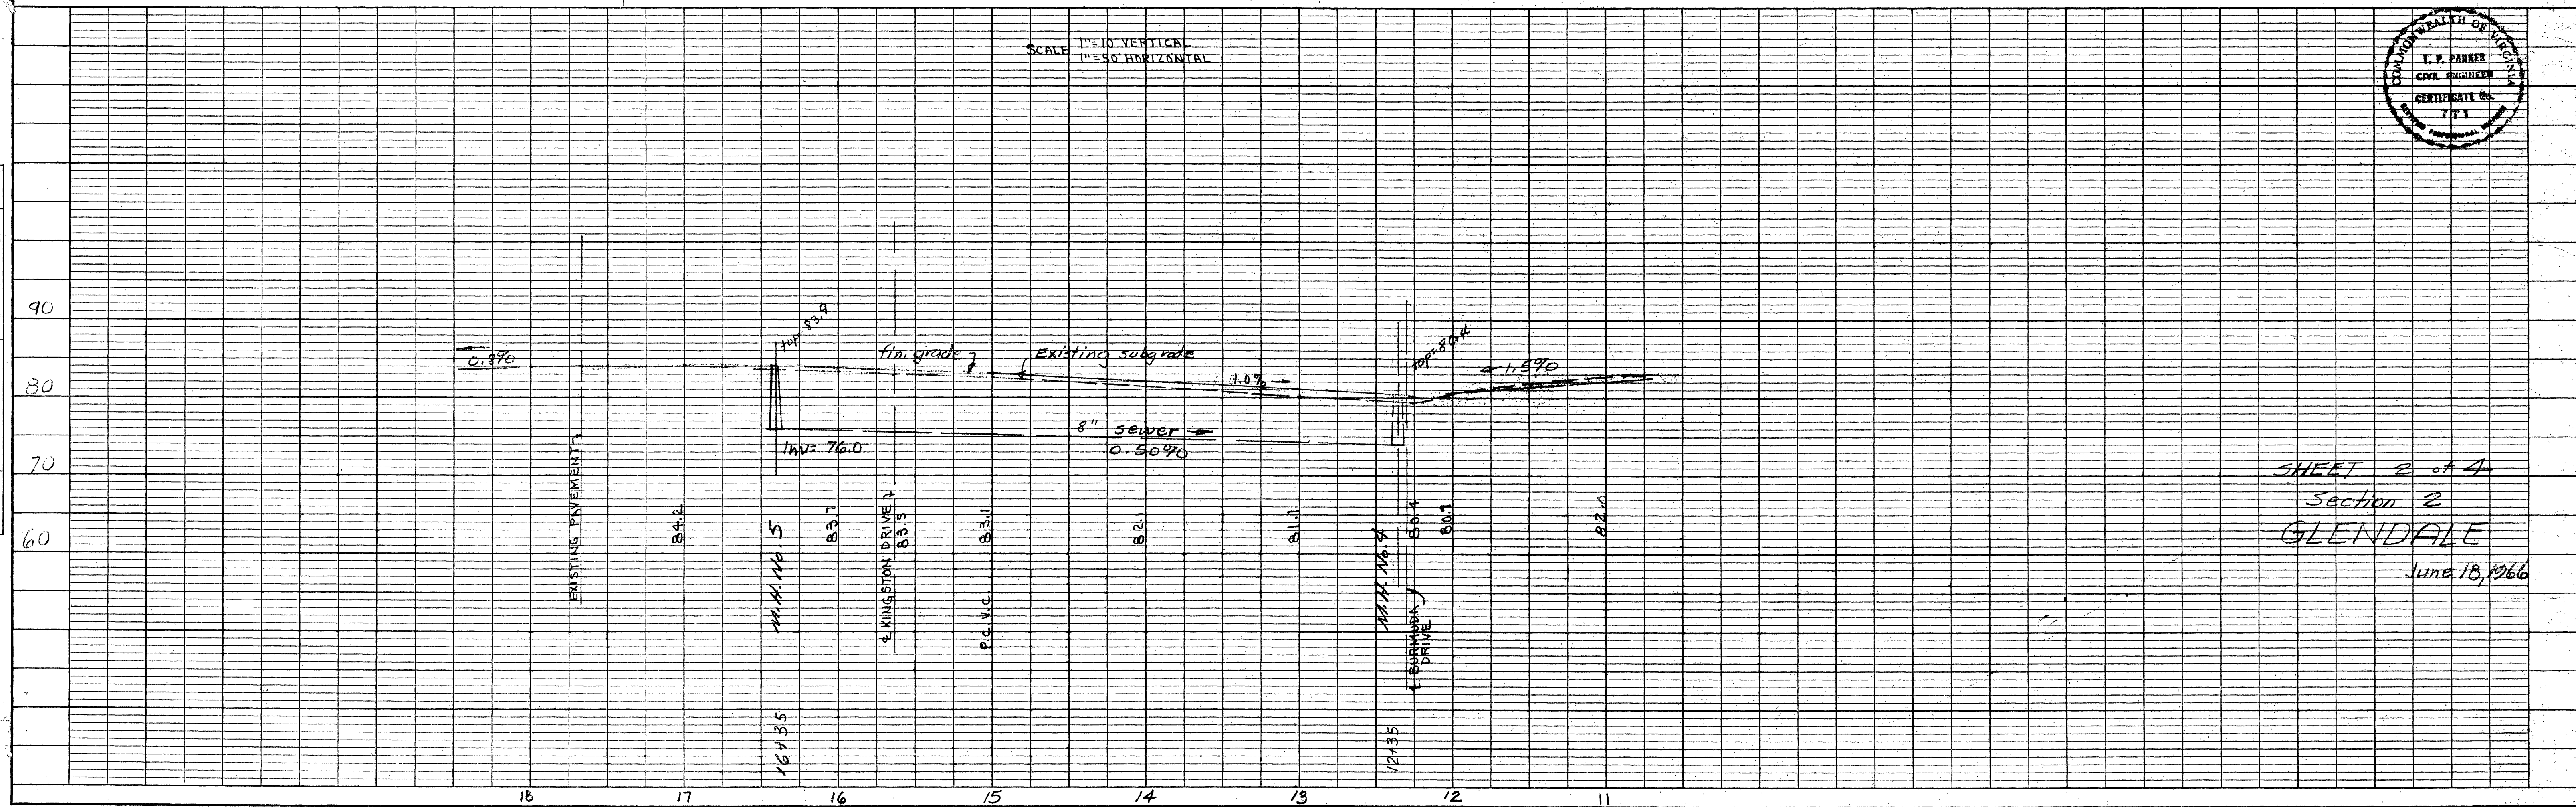


PLAN	BY	DATE
SURVEYED		
PLOTTED		
NOTE BOOK		
NO.		

PROFILE	BY	DATE
SURVEYED		
PLOTTED		
NOTE BOOK		
NO.		

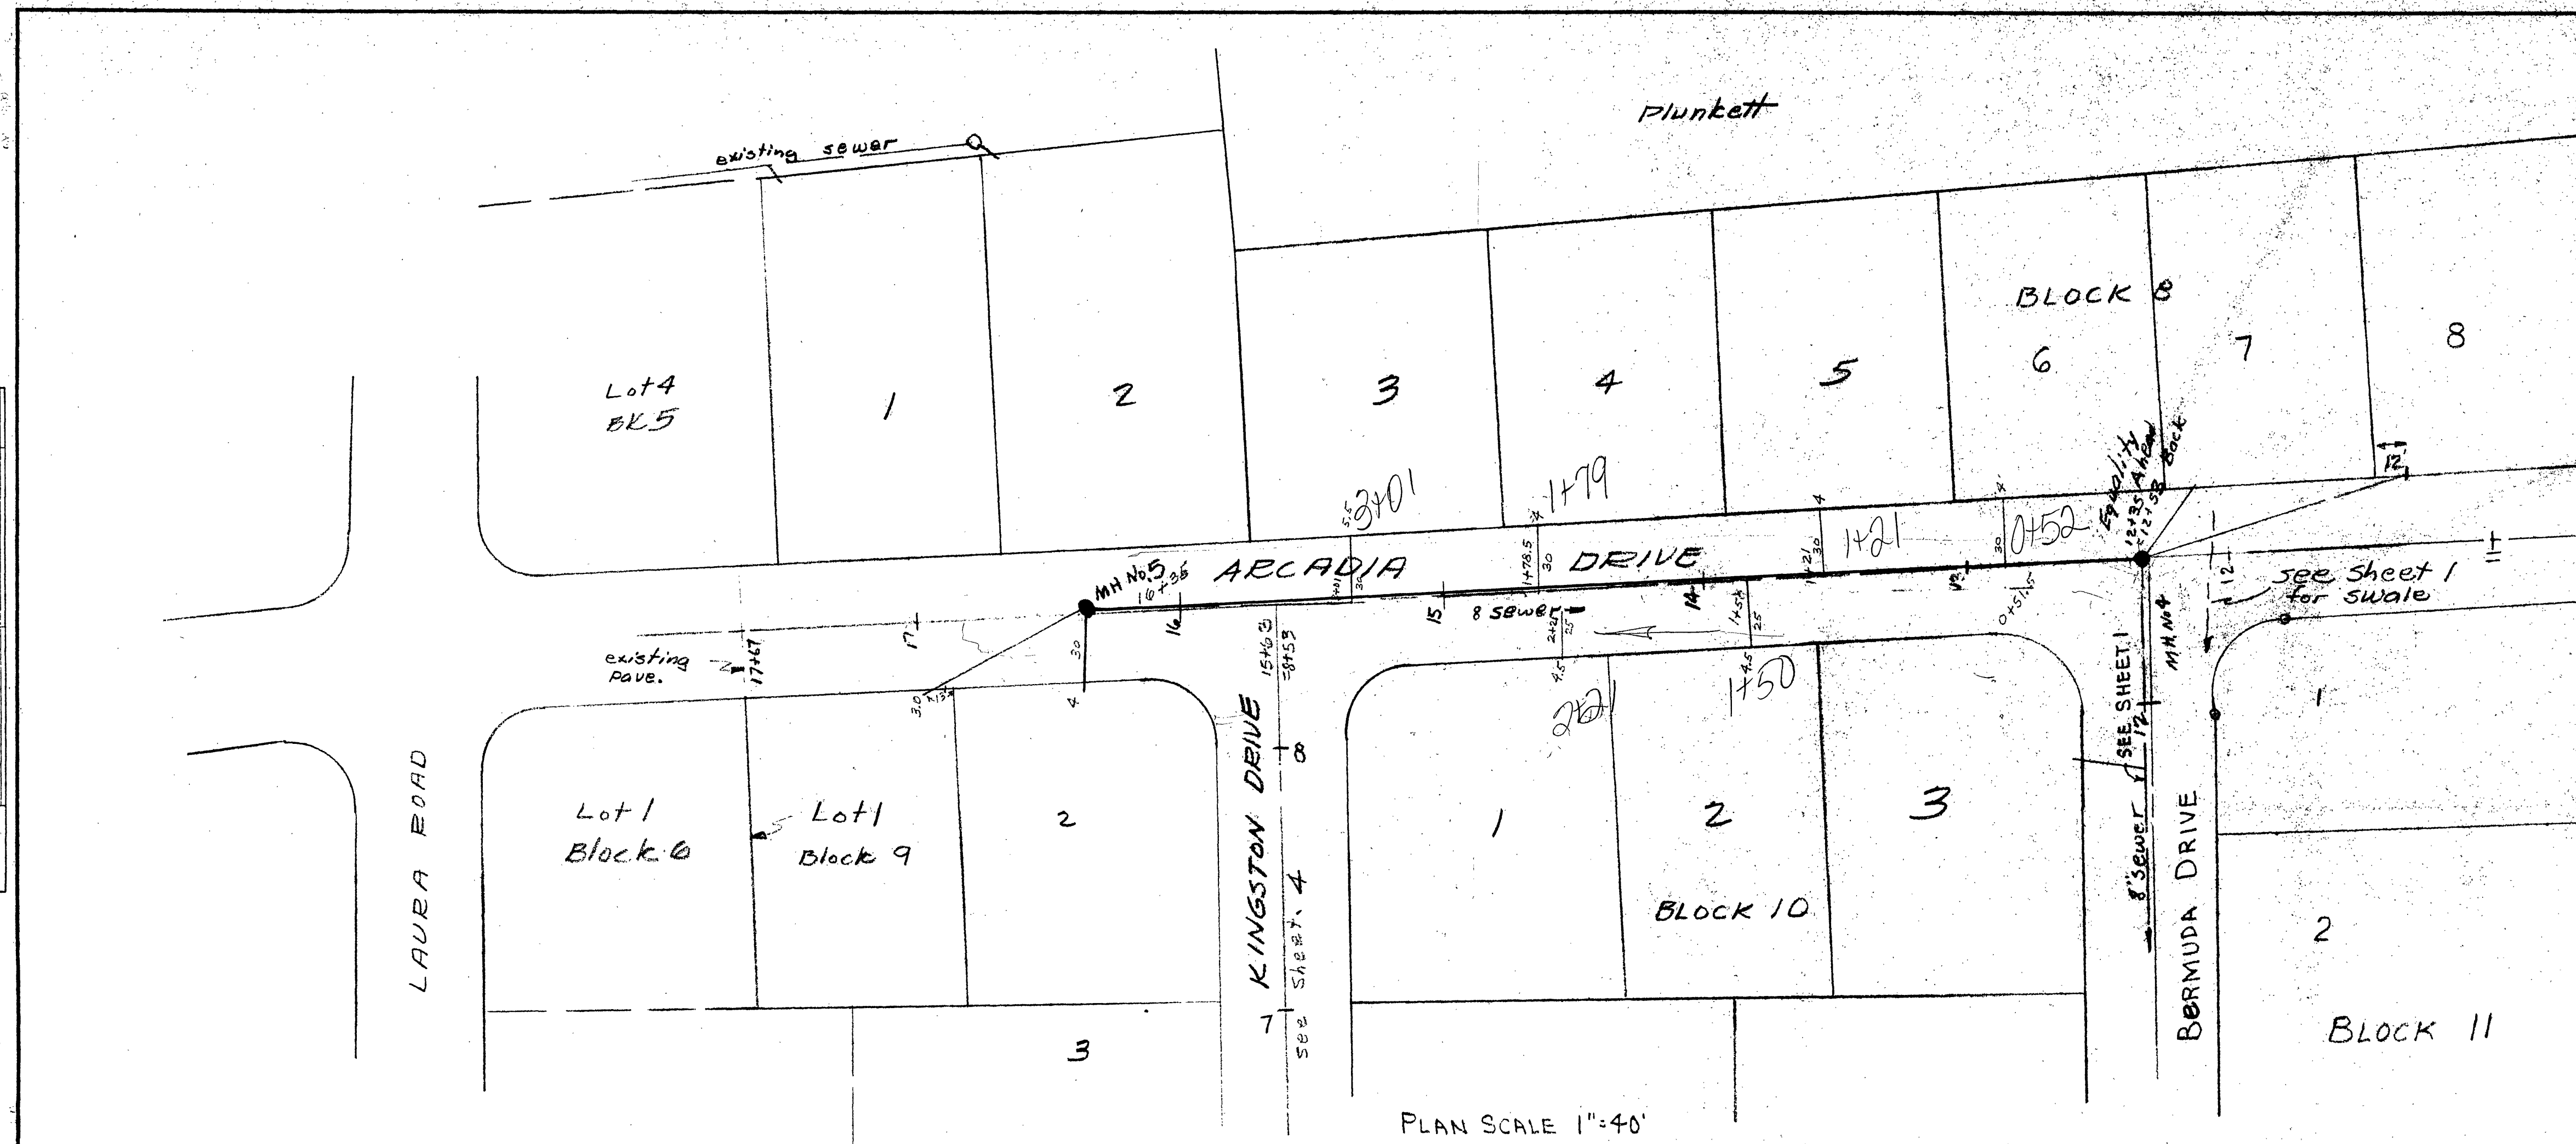

SHEET 2 of 4
Section 2
GLENDALE
June 18, 1966