

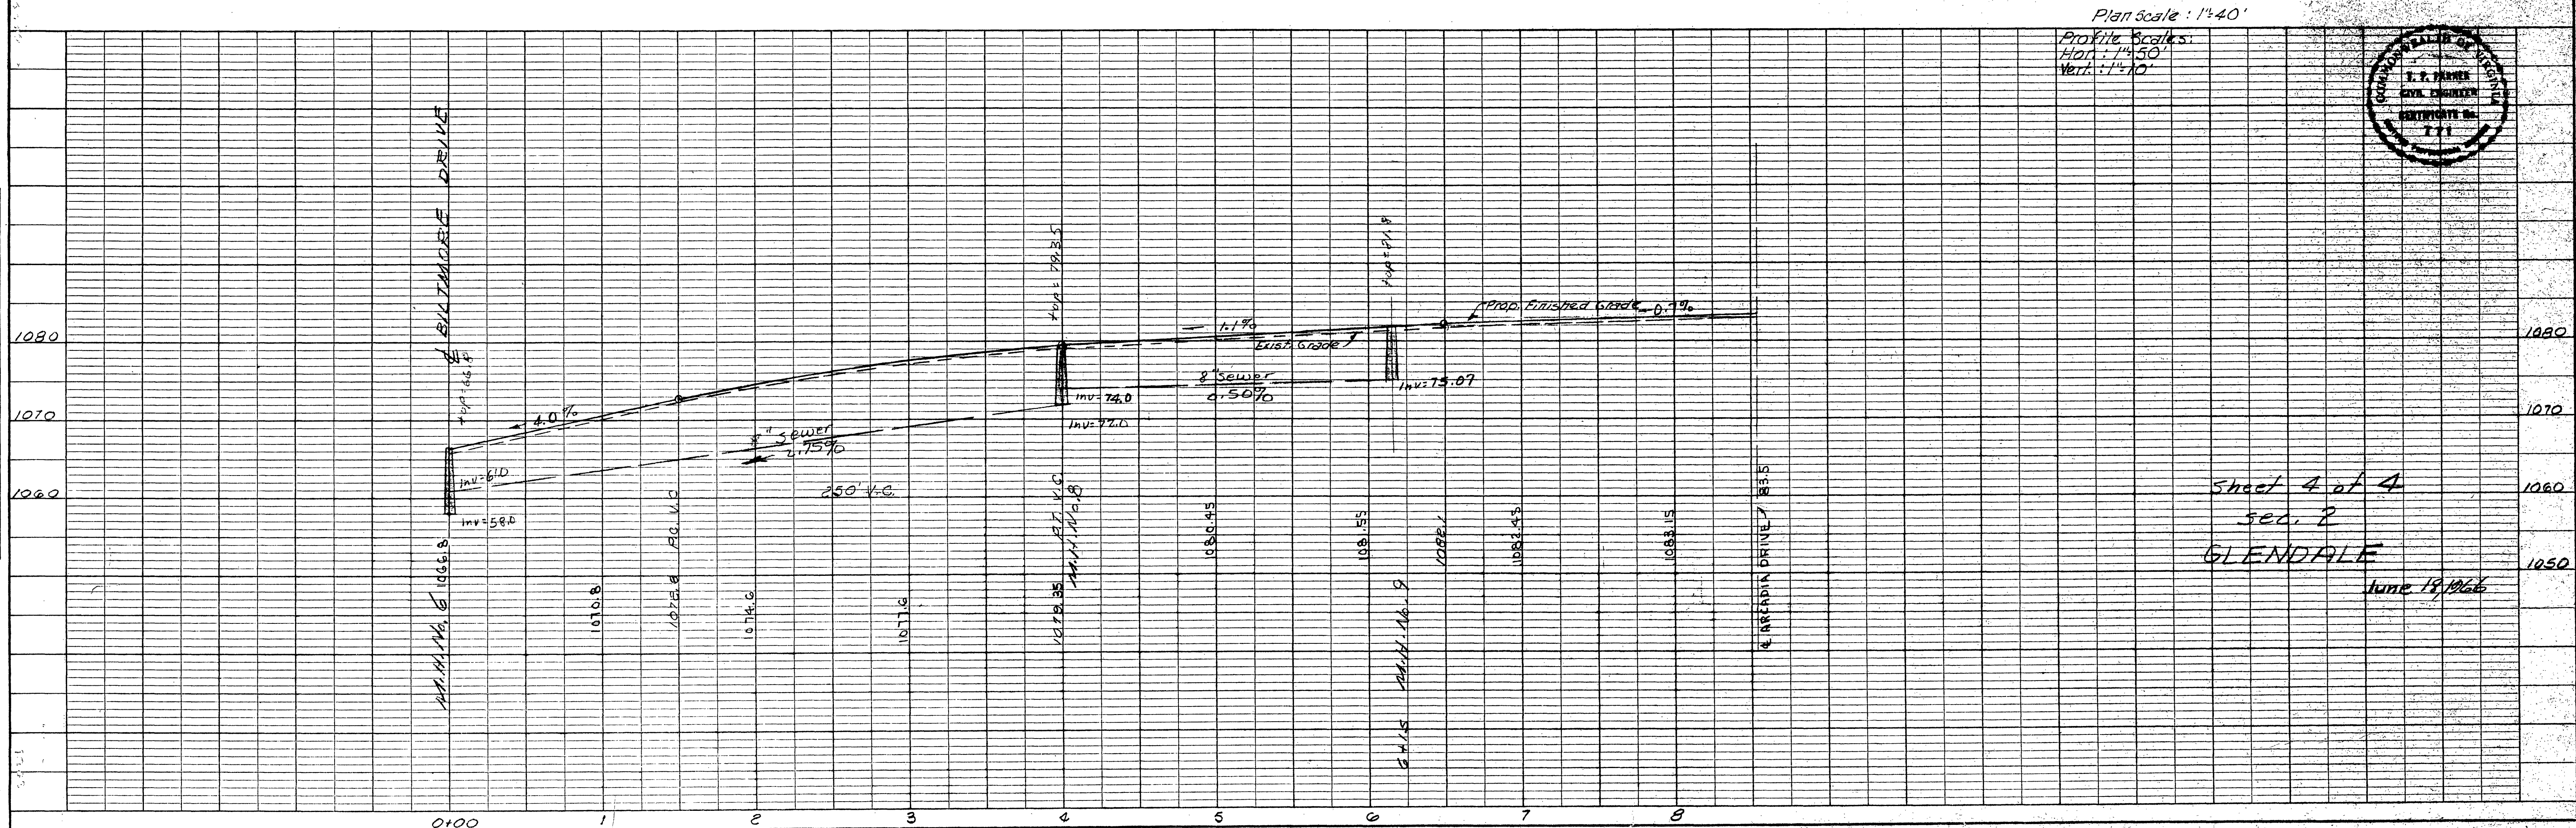


PLAN	SURVEYED	DATE
	BY	
NOTE BOOK	PLOTTED	
	CHECKED	
NO.	RT. OF WAY CHECKED	

PROFILE	SURVEYED	DATE
	BY	
NOTE BOOK	PLOTTED	
	CHECKED	
NO.	STRUCTURE NOTATION	

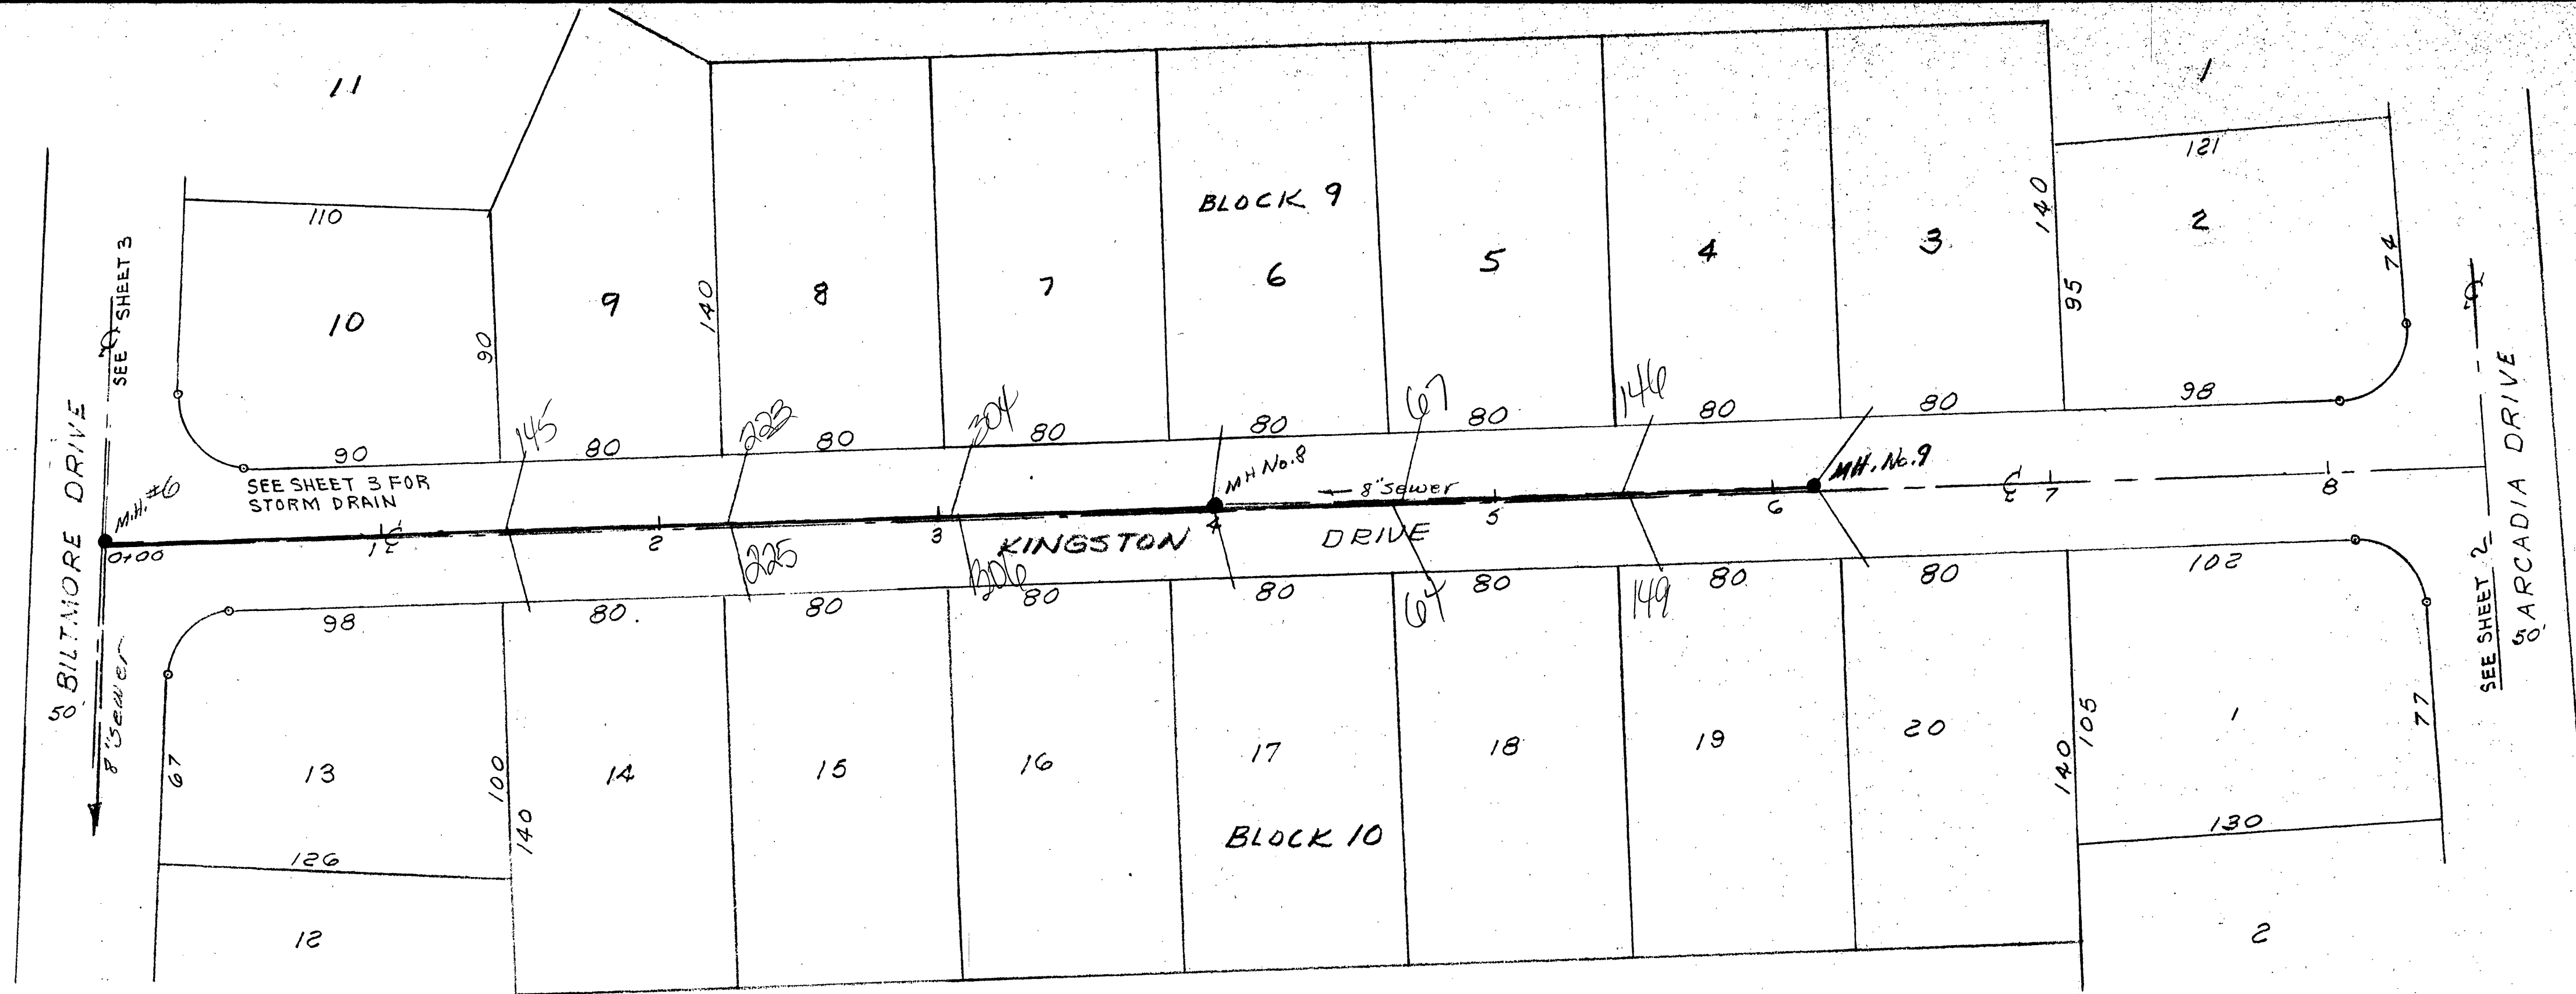

Plan Scale: 1"=40'
 Profile Scale:
 Hor.: 1"=50'
 Vert.: 1"=10'

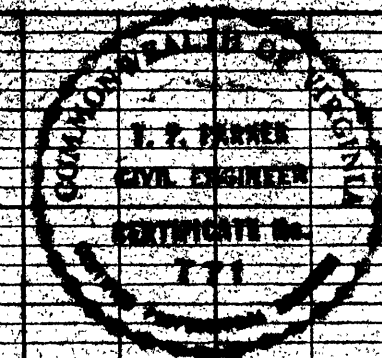

Sheet 4 of 4
 Sec. 2
 GLENDALE

June 18, 1966