



PLAN	DATE
SURVEYED	
PLOTTED	
NOTE BOOK	
NO.	

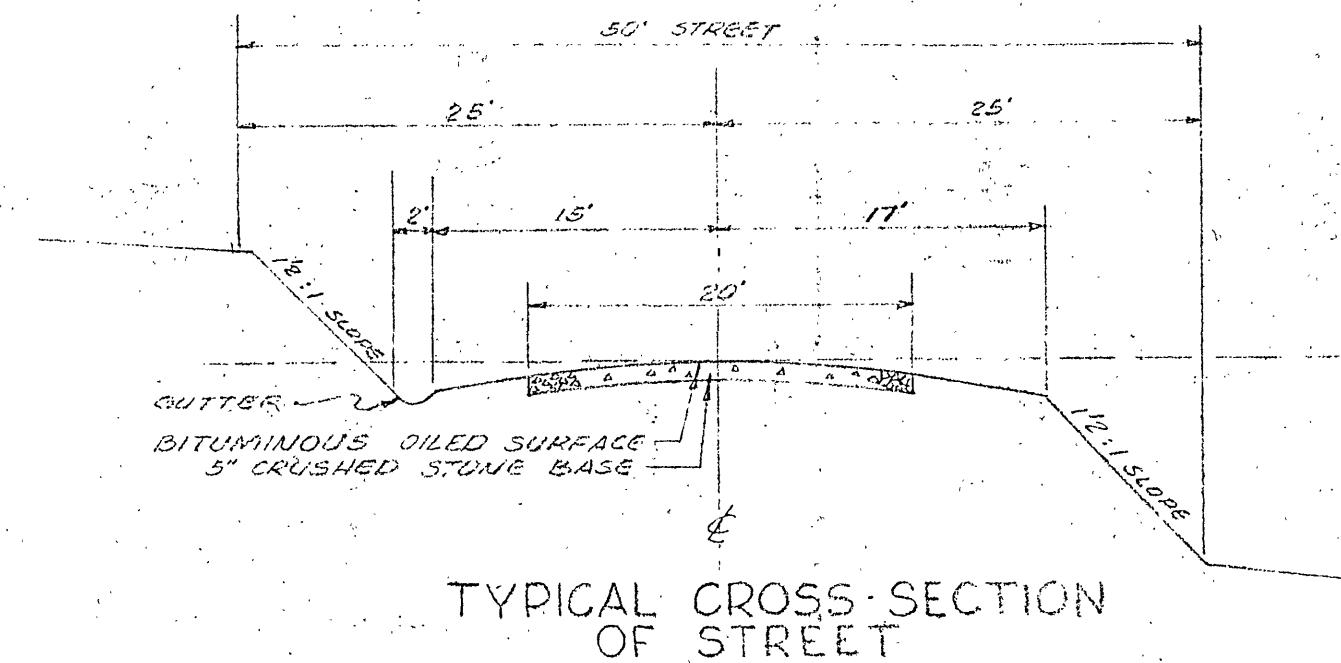

APPROVED: Paul E. Williams DATE: 15.11.1955
SECRETARY OF PLANNING COMMISSION OF ROANOKE, CO. VA.
J.E. Hildbrandt DATE: March 17, 1955
AGENT, ROANOKE CITY PLANNING COMMISSION
John Smith DATE: March 7, 1955
CITY ENGINEER OF ROANOKE, VIRGINIA

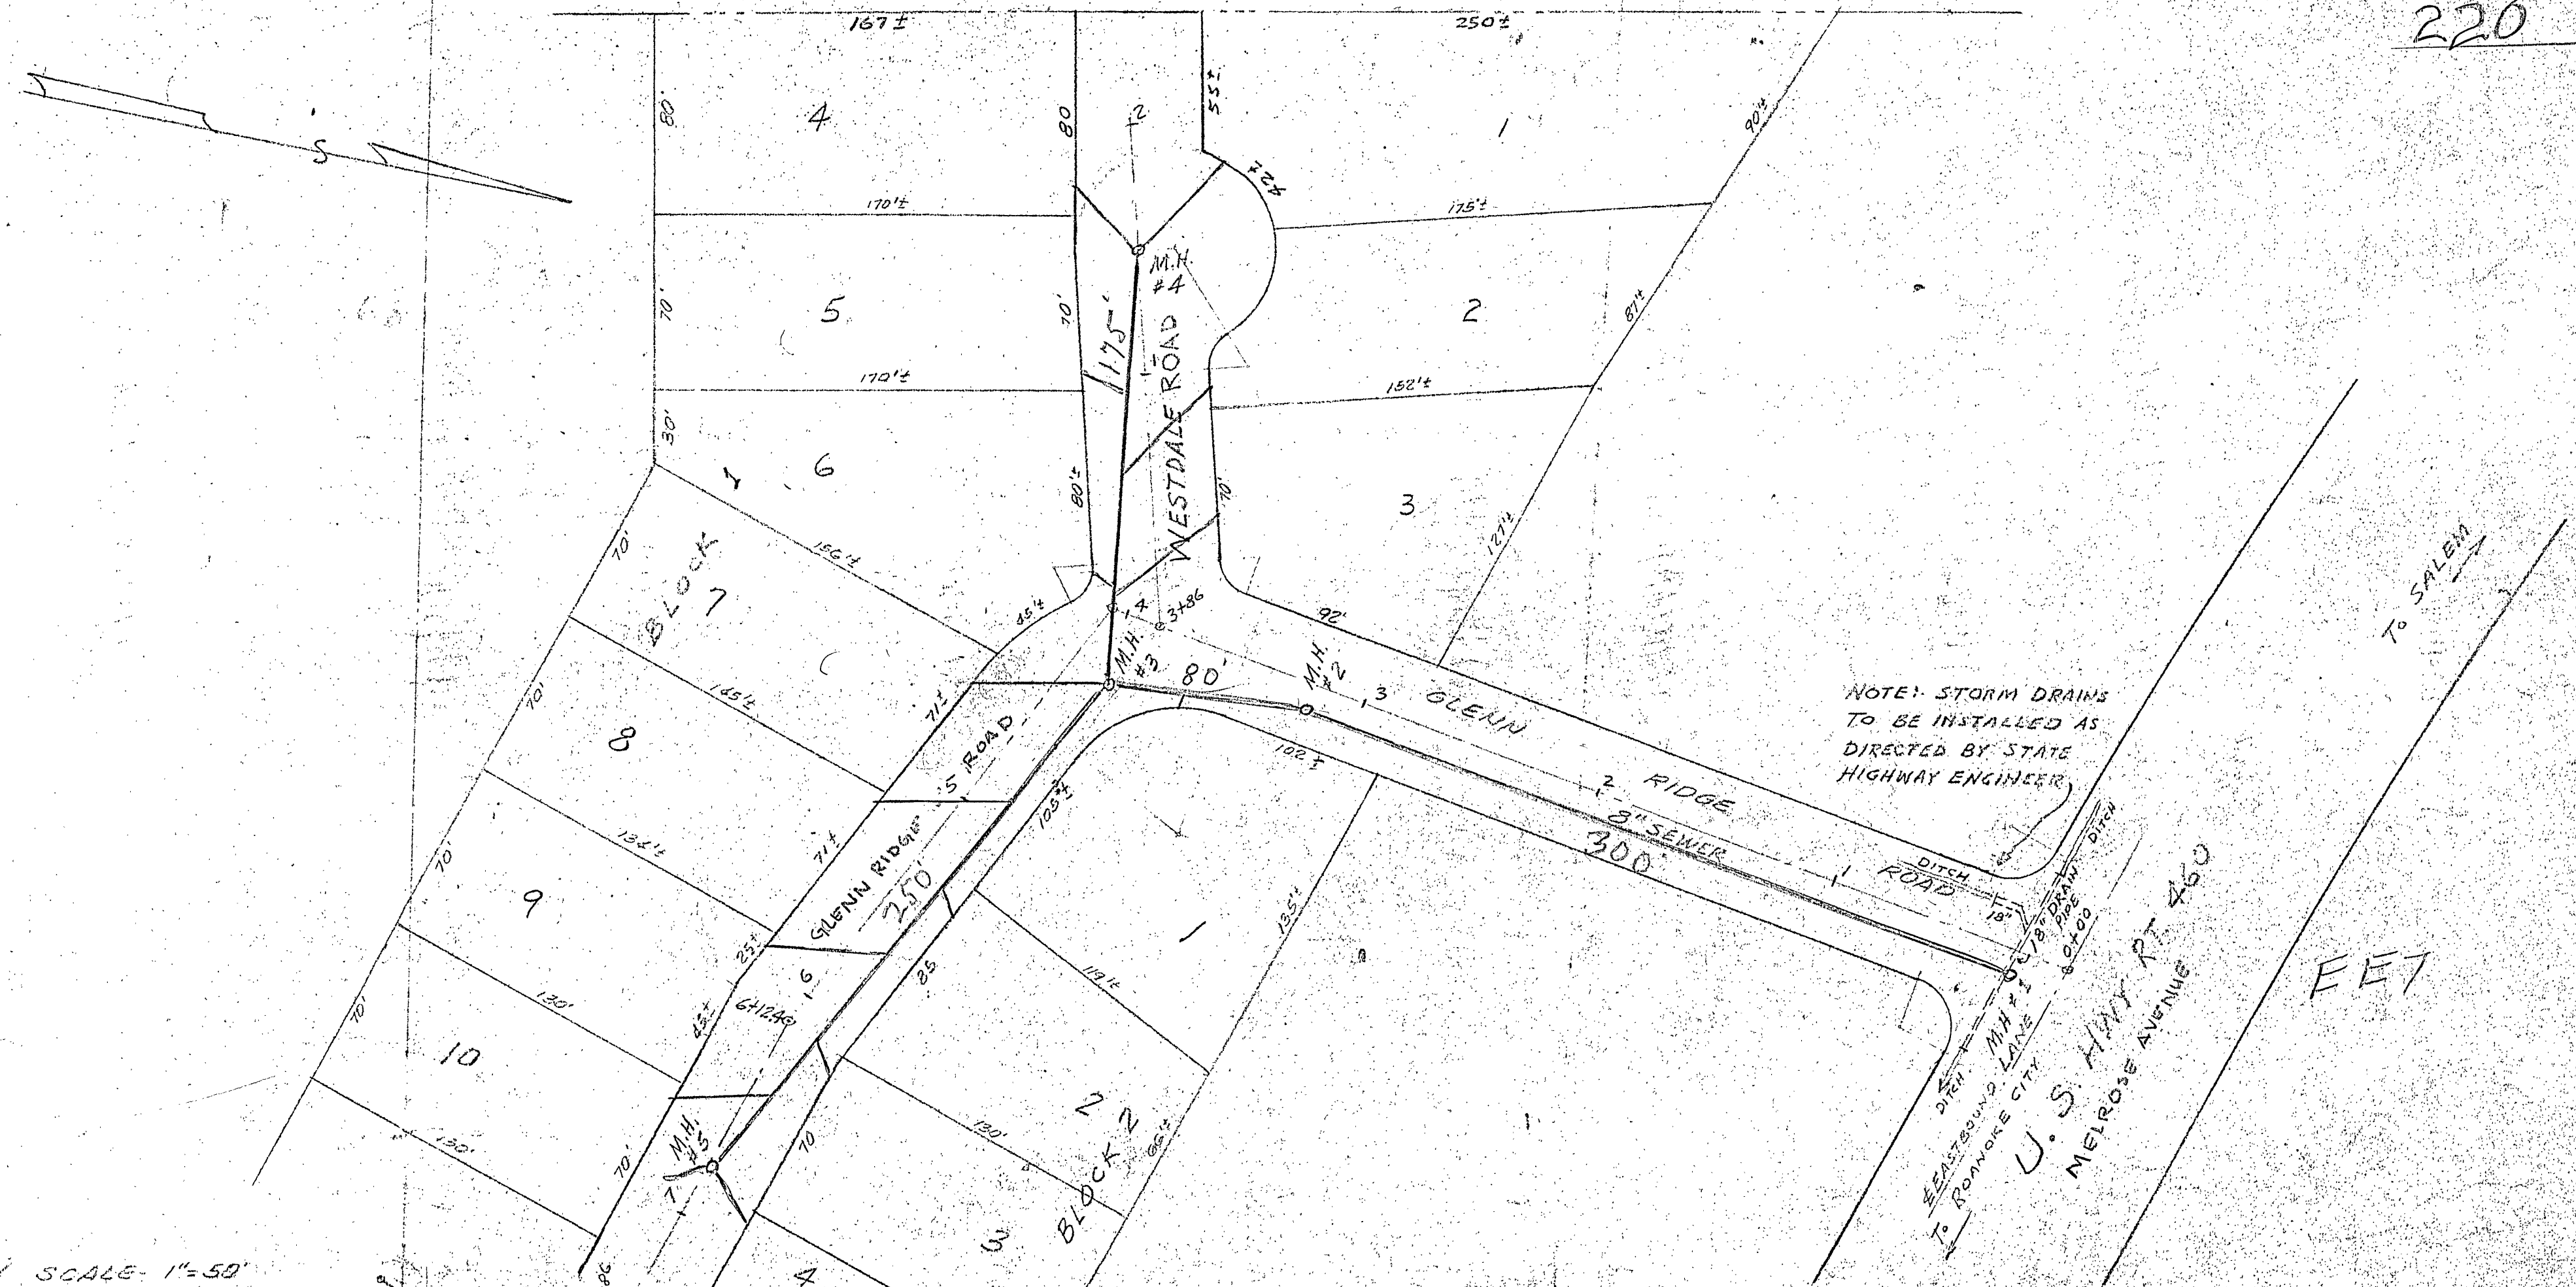

PLAN SCALE: 1"=50'

PROFILE	DATE
SURVEYED	
PLOTTED	
NOTE BOOK	
NO.	

