


PLAN	DATE
DESIGNED	BY
PLOTTED	BY
NOTE BOOK	DATE
NO.	

PROFILE	DATE
DESIGNED	BY
PLOTTED	BY
NOTE BOOK	DATE
NO.	

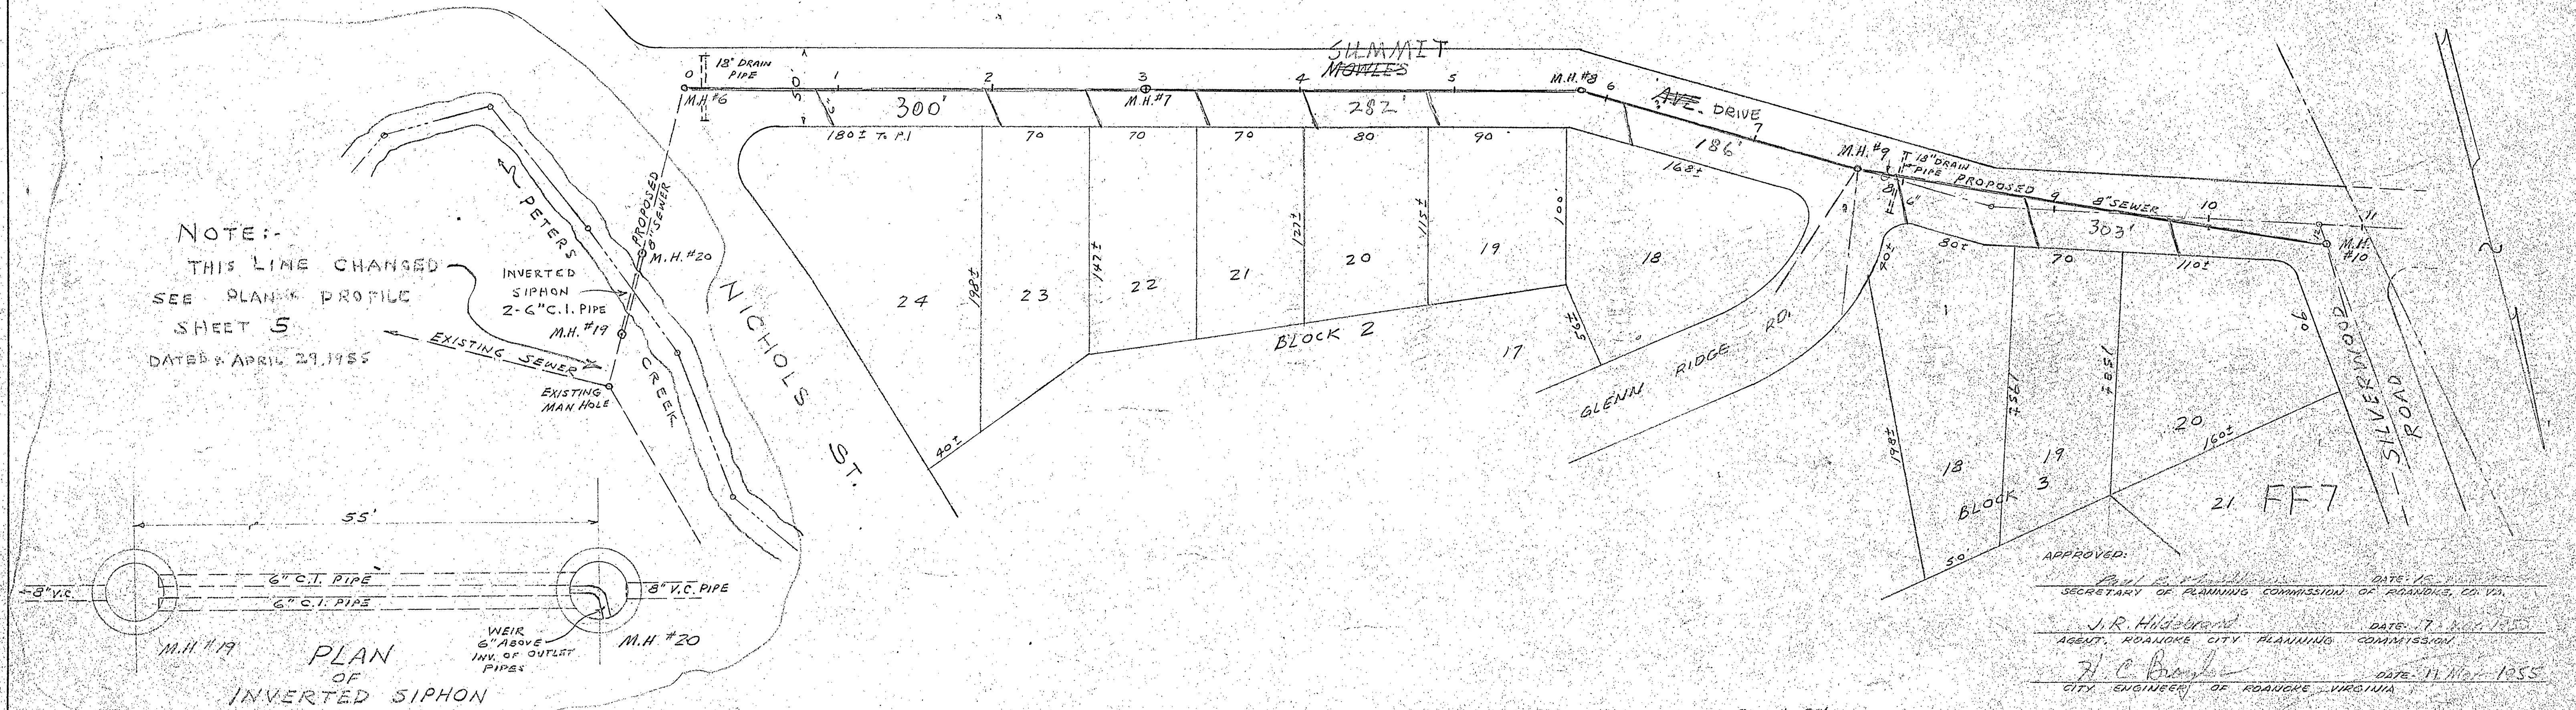

APPROVED:
 J. R. Hildebrand
 SECRETARY OF PLANNING COMMISSION OF ROANOKE CO. VA.
 DATE: 17 APR 1955
 J. C. Broun
 CITY ENGINEER OF ROANOKE VIRGINIA
 DATE: 11 MAR 1955

