


PLAN	DATE
SURVEYED	BY
NOTED	BY
NOTE BOOK	BY
NO.	BY

PROFILE	DATE
SURVEYED	BY
NOTED	BY
NOTE BOOK	BY
NO.	BY

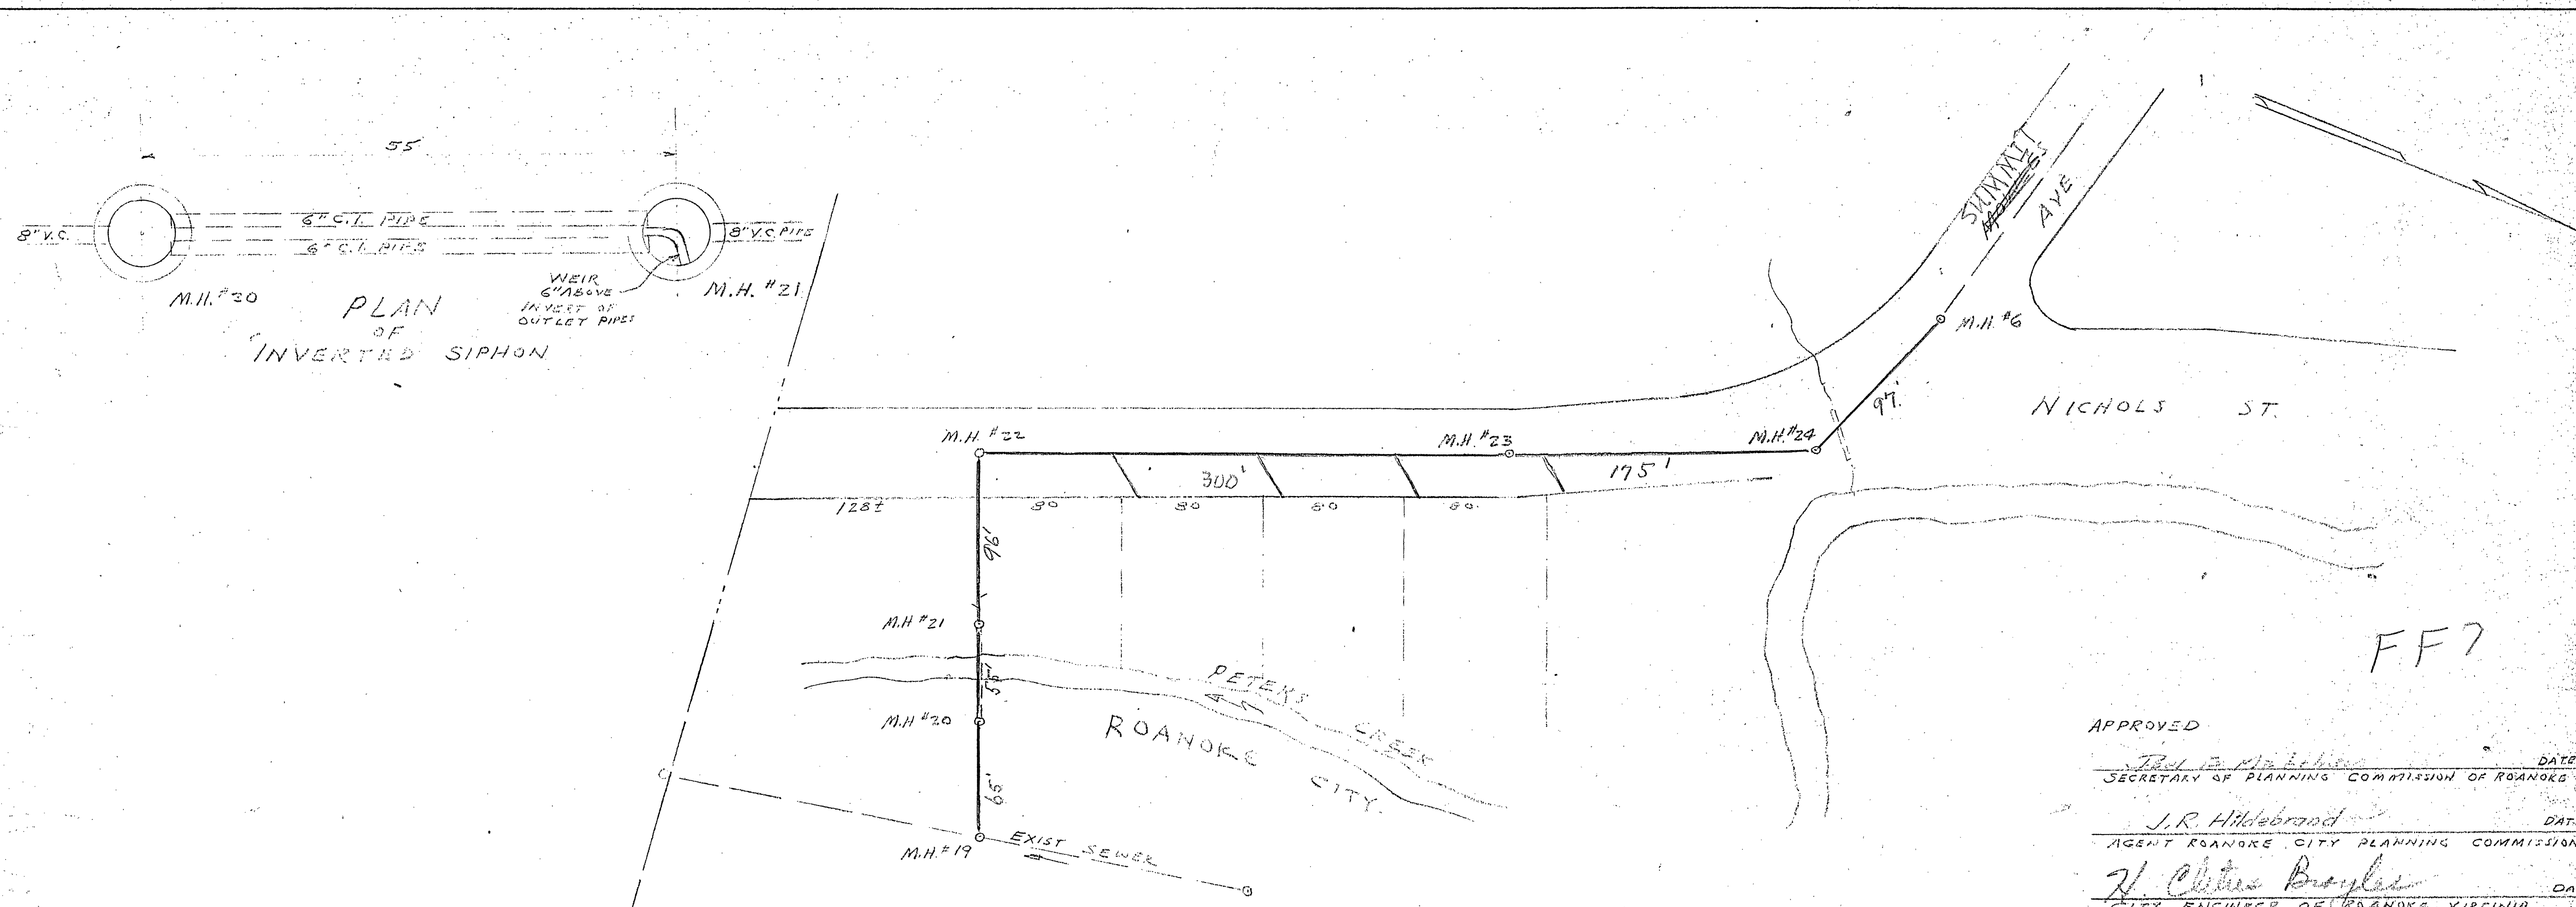


APPROVED

J. R. Hildebrand
SECRETARY OF PLANNING COMMISSION OF ROANOKE CO.

J. R. Hildebrand
AGENT ROANOKE CITY PLANNING COMMISSION

H. Clinton Brainerd
CITY ENGINEER OF ROANOKE, VIRGINIA

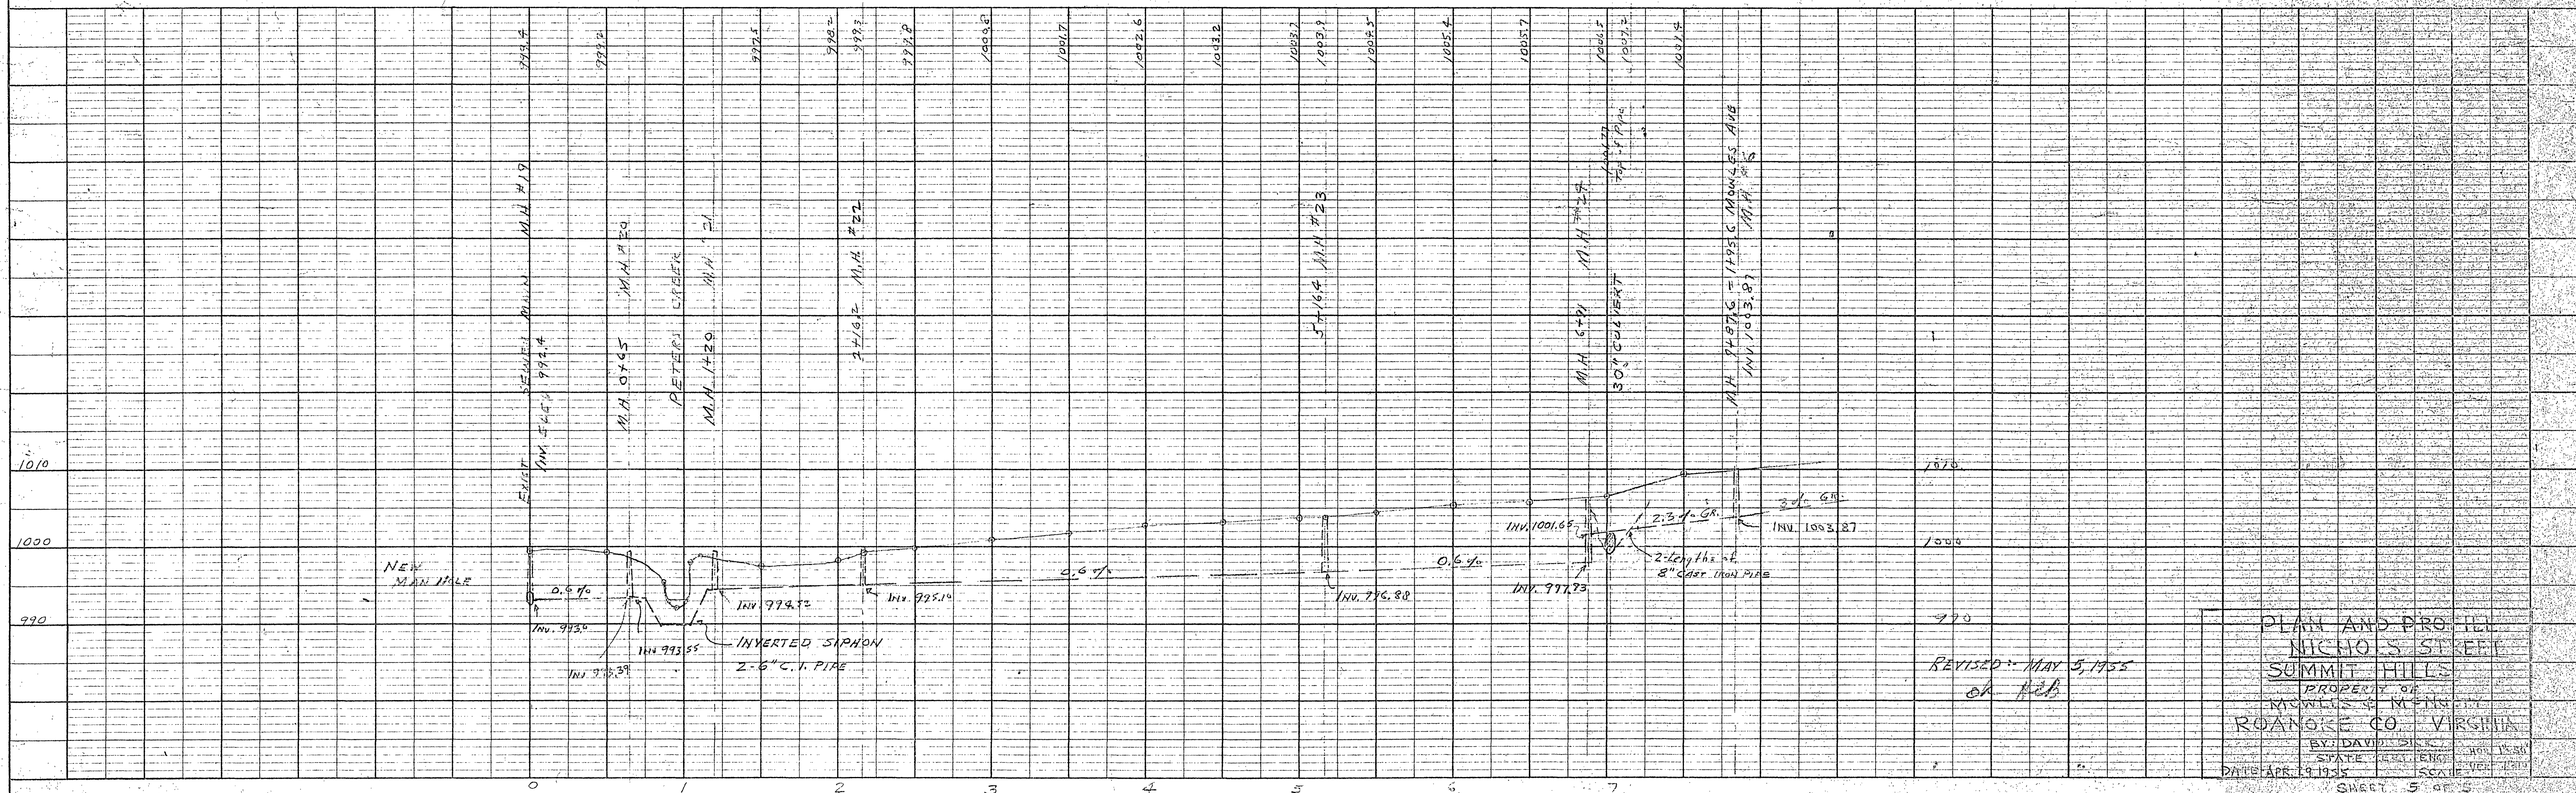

PLAN AND PROFILE
NICHOLS STREET
SUMMIT HILLS
PROPERTY OF
MAYNARD & MERRITT
ROANOKE CO. VIRGINIA
BY DAVID S. S. S.
STATE ENGINEER
DATE APR. 9 1955
SHEET 5 OF 5