



PLAN	BY	DATE
SURVEYED		
PLOTTED		
NOTE BOOK		
NO.		

APPROVED: P. S. M. DATE 10/15/55
SECRETARY OF PLANNING COMMISSION OF ROANOKE CO., VA.
Approved at the direction of R.C. Chipping Comm.
J. R. H. DATE Oct. 7, 1955
AGENT, ROANOKE CITY PLANNING COMMISSION
J. R. H. DATE 10/7/55
CITY ENGINEER OF ROANOKE, VIRGINIA

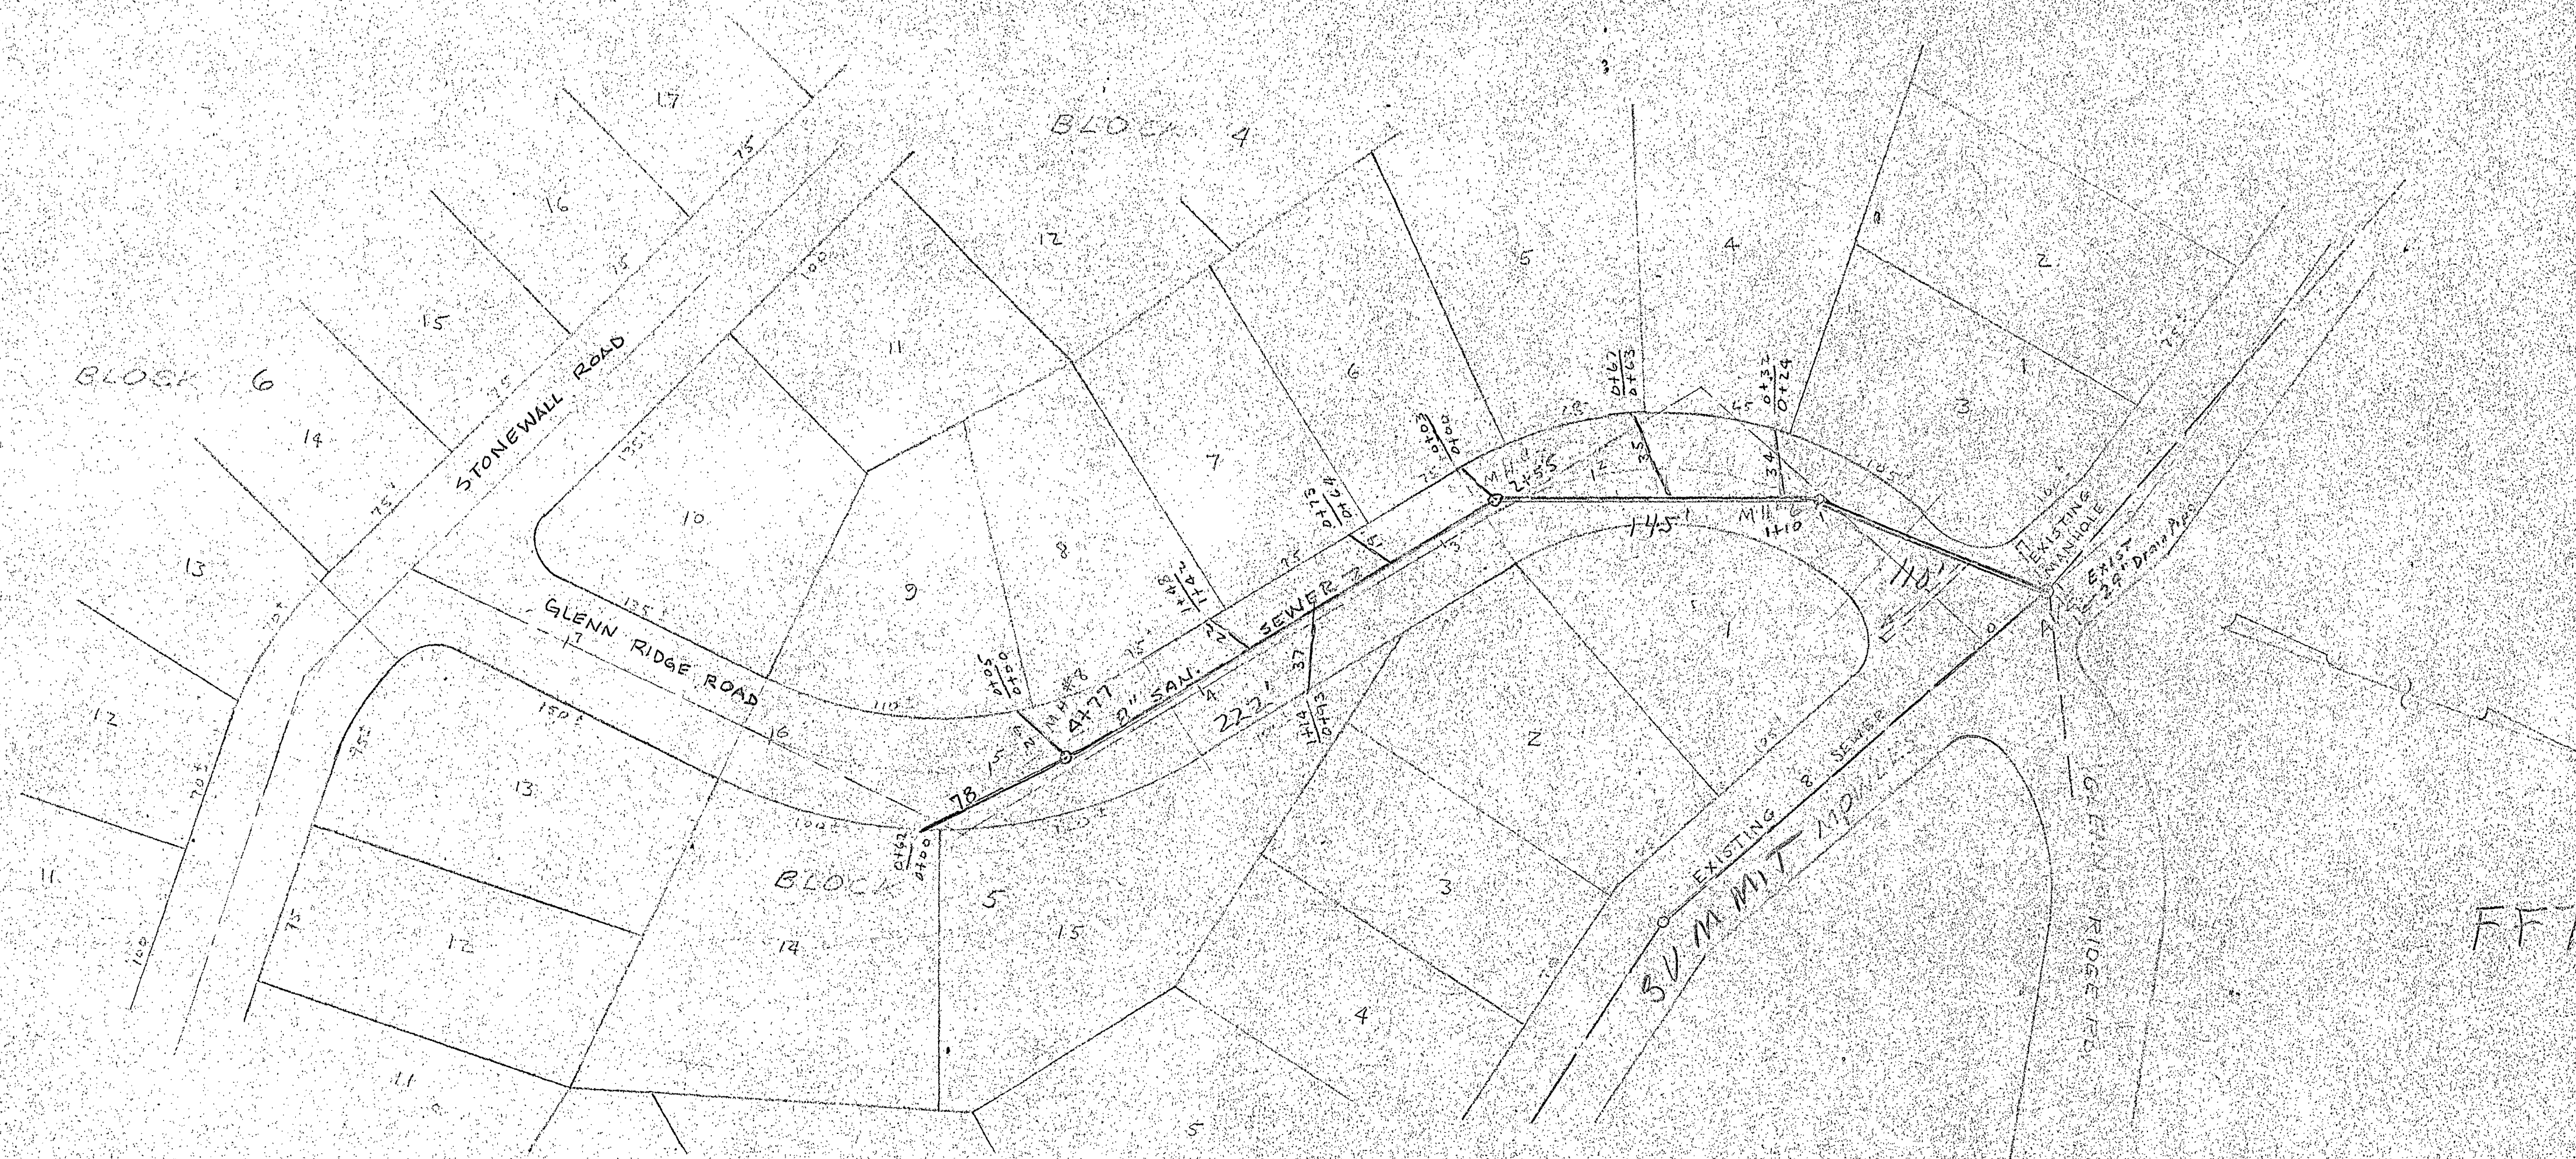

PROFILE	BY	DATE
SURVEYED		
PLOTTED		
NOTE BOOK		
NO.		

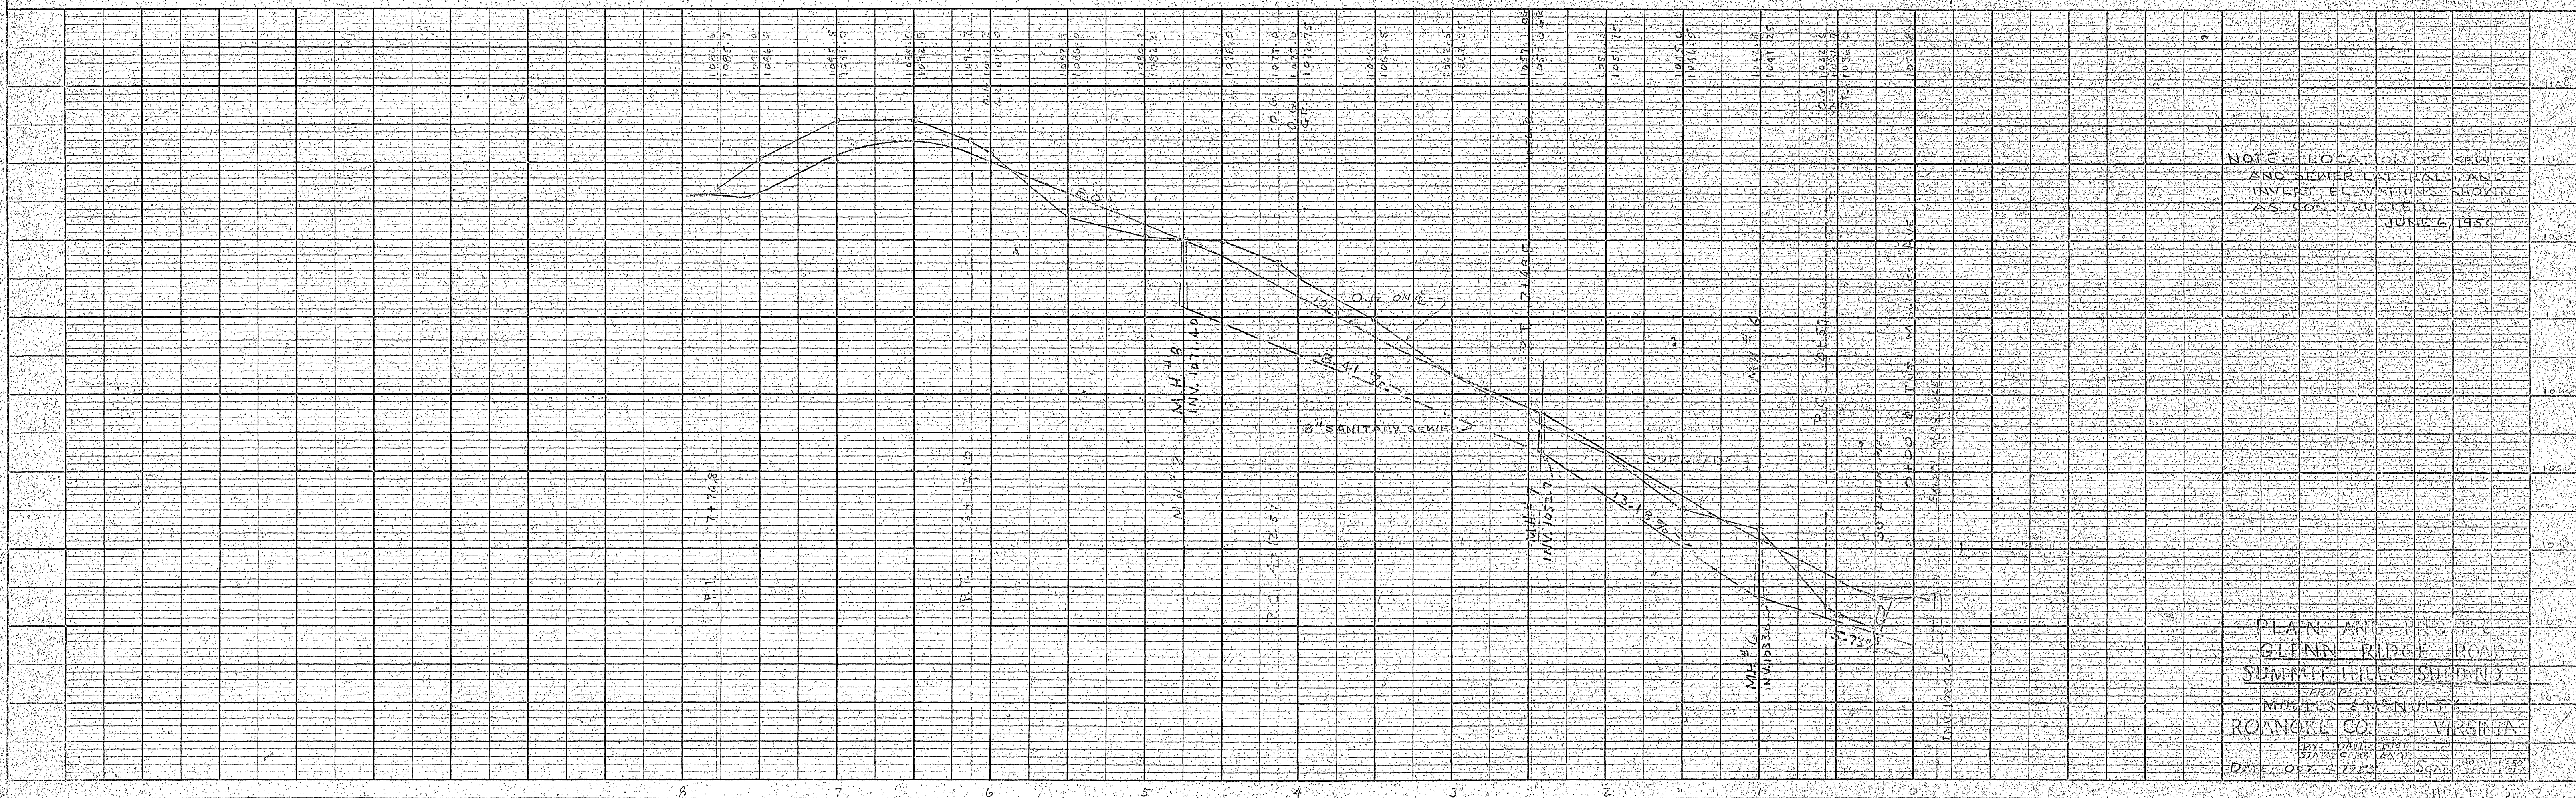

NOTE: LOCATION OF SEWER LINE AND SEWER LATERALS AND INVERT ELEVATIONS SHOWN AS COLLECTED JUNE 6, 1954

PLAN AND PROFILE
GLENN RIDGE ROAD
SUMMIT HILLS SUBDIVISION
ROANOKE CO., VIRGINIA
DATE: OCT. 4, 1955
SCALE: 1\"/>