



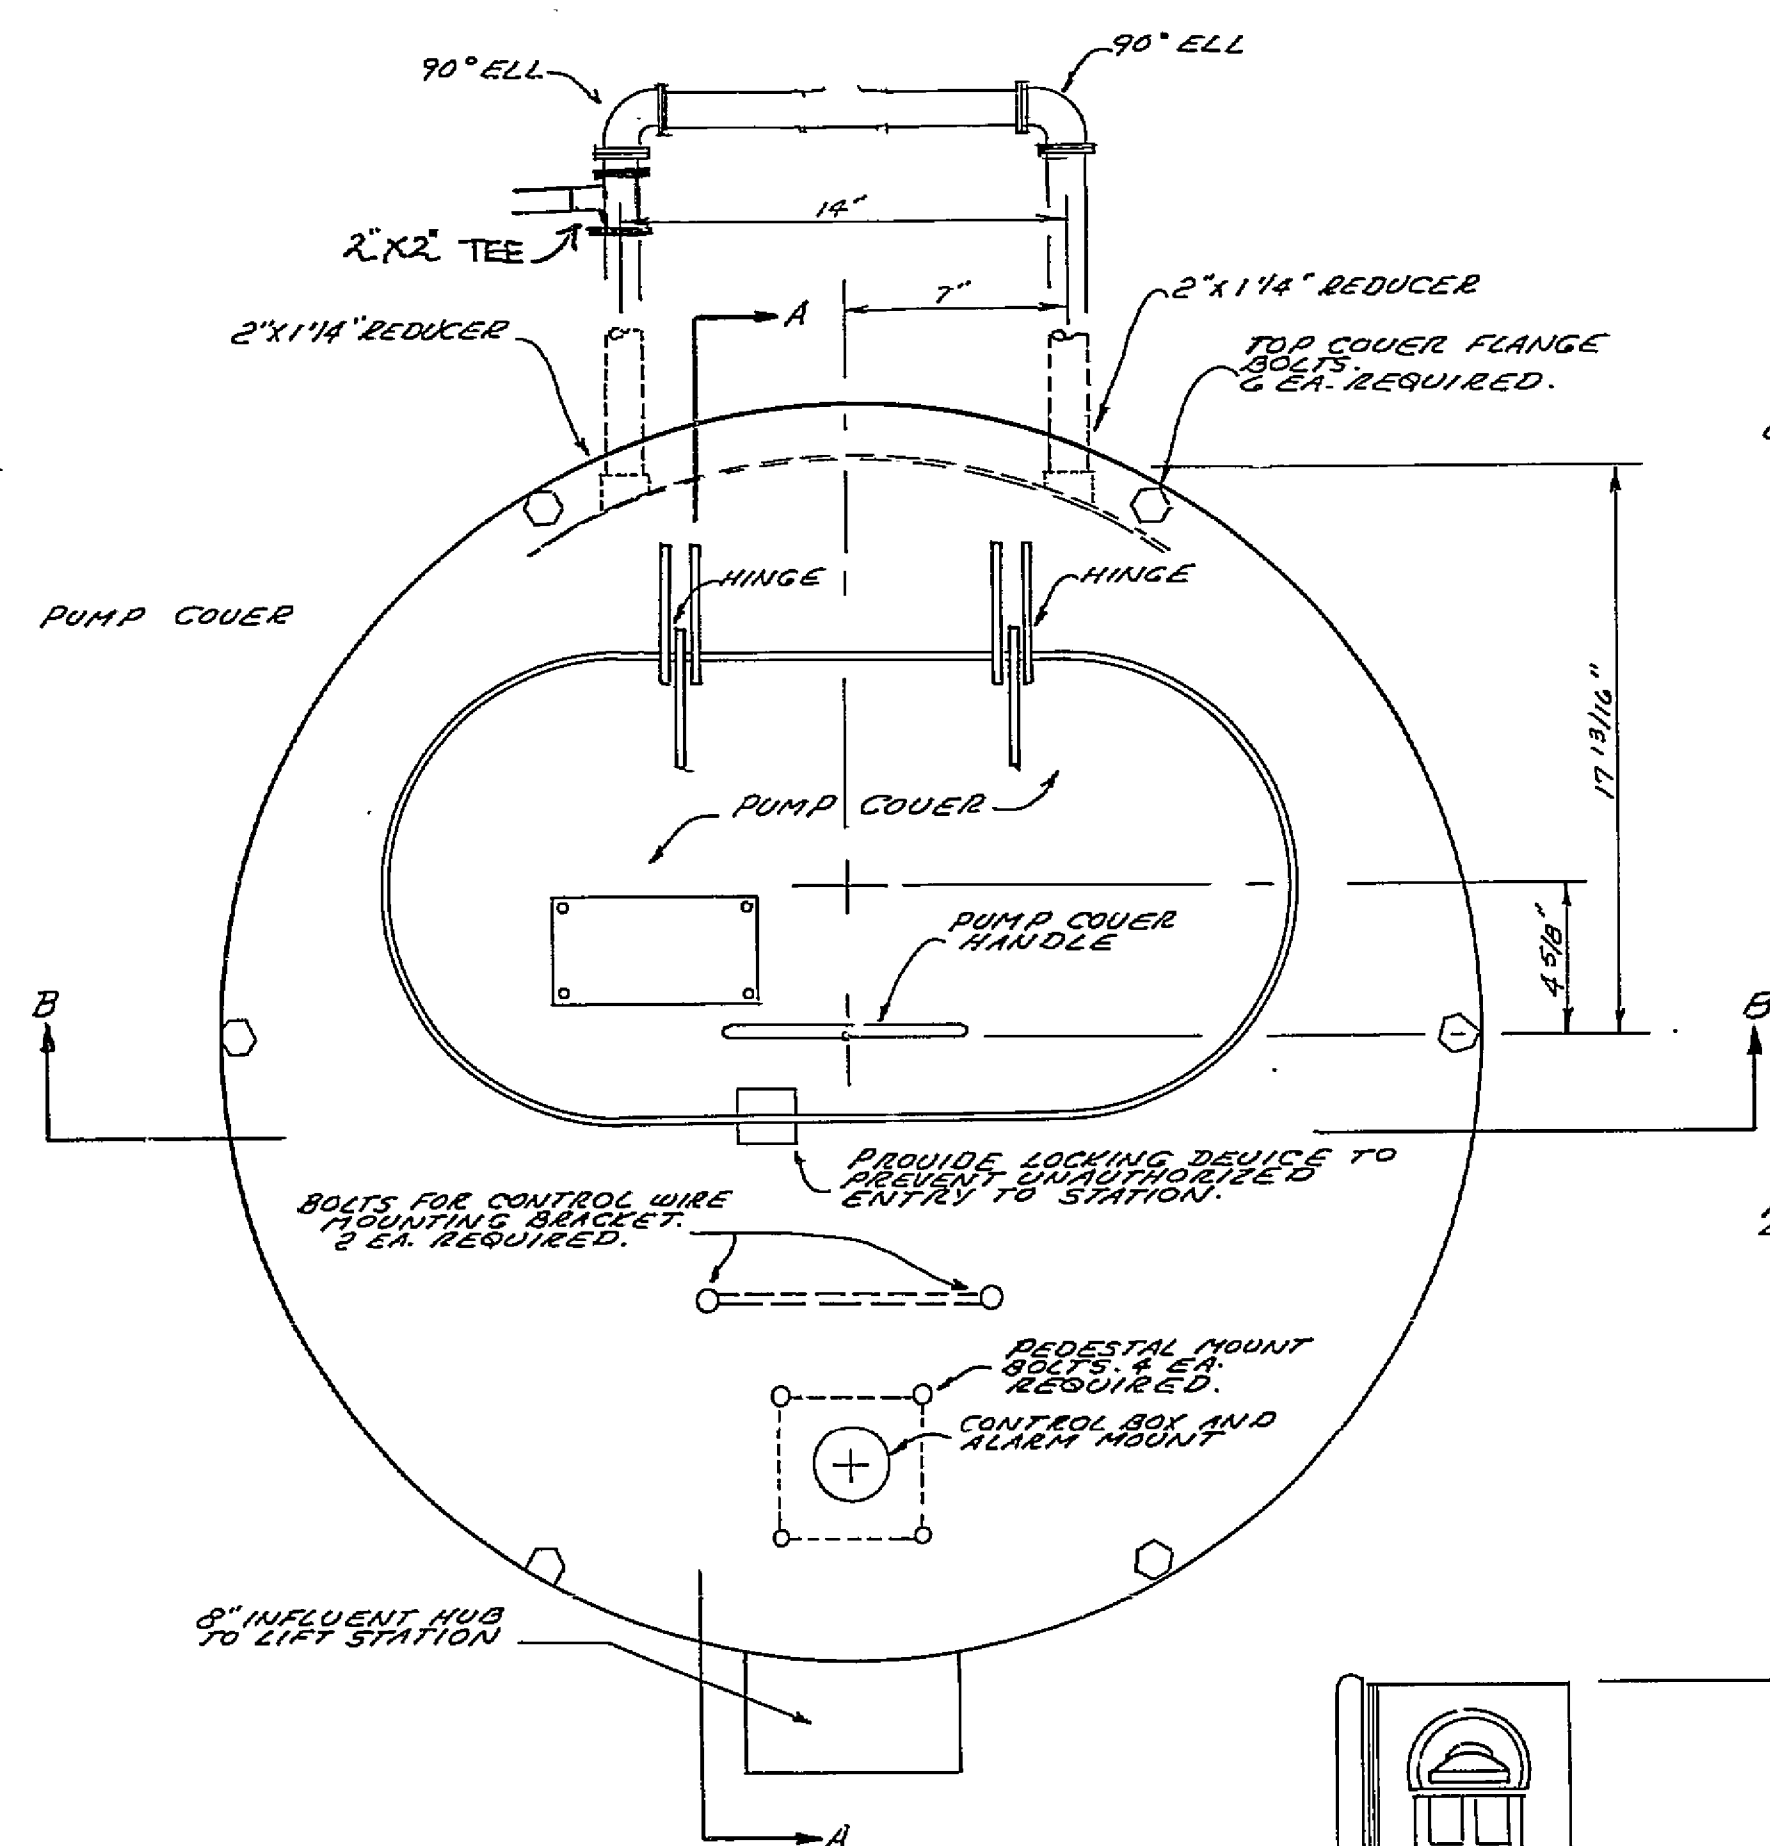


TOP VIEW - LIFT STATION COVER


HYDR-O-MATIC # 60124-010-7
1/2" DIA. 8" HIGH 1" HORN WITH
NEMA 3 CONTROL BOX

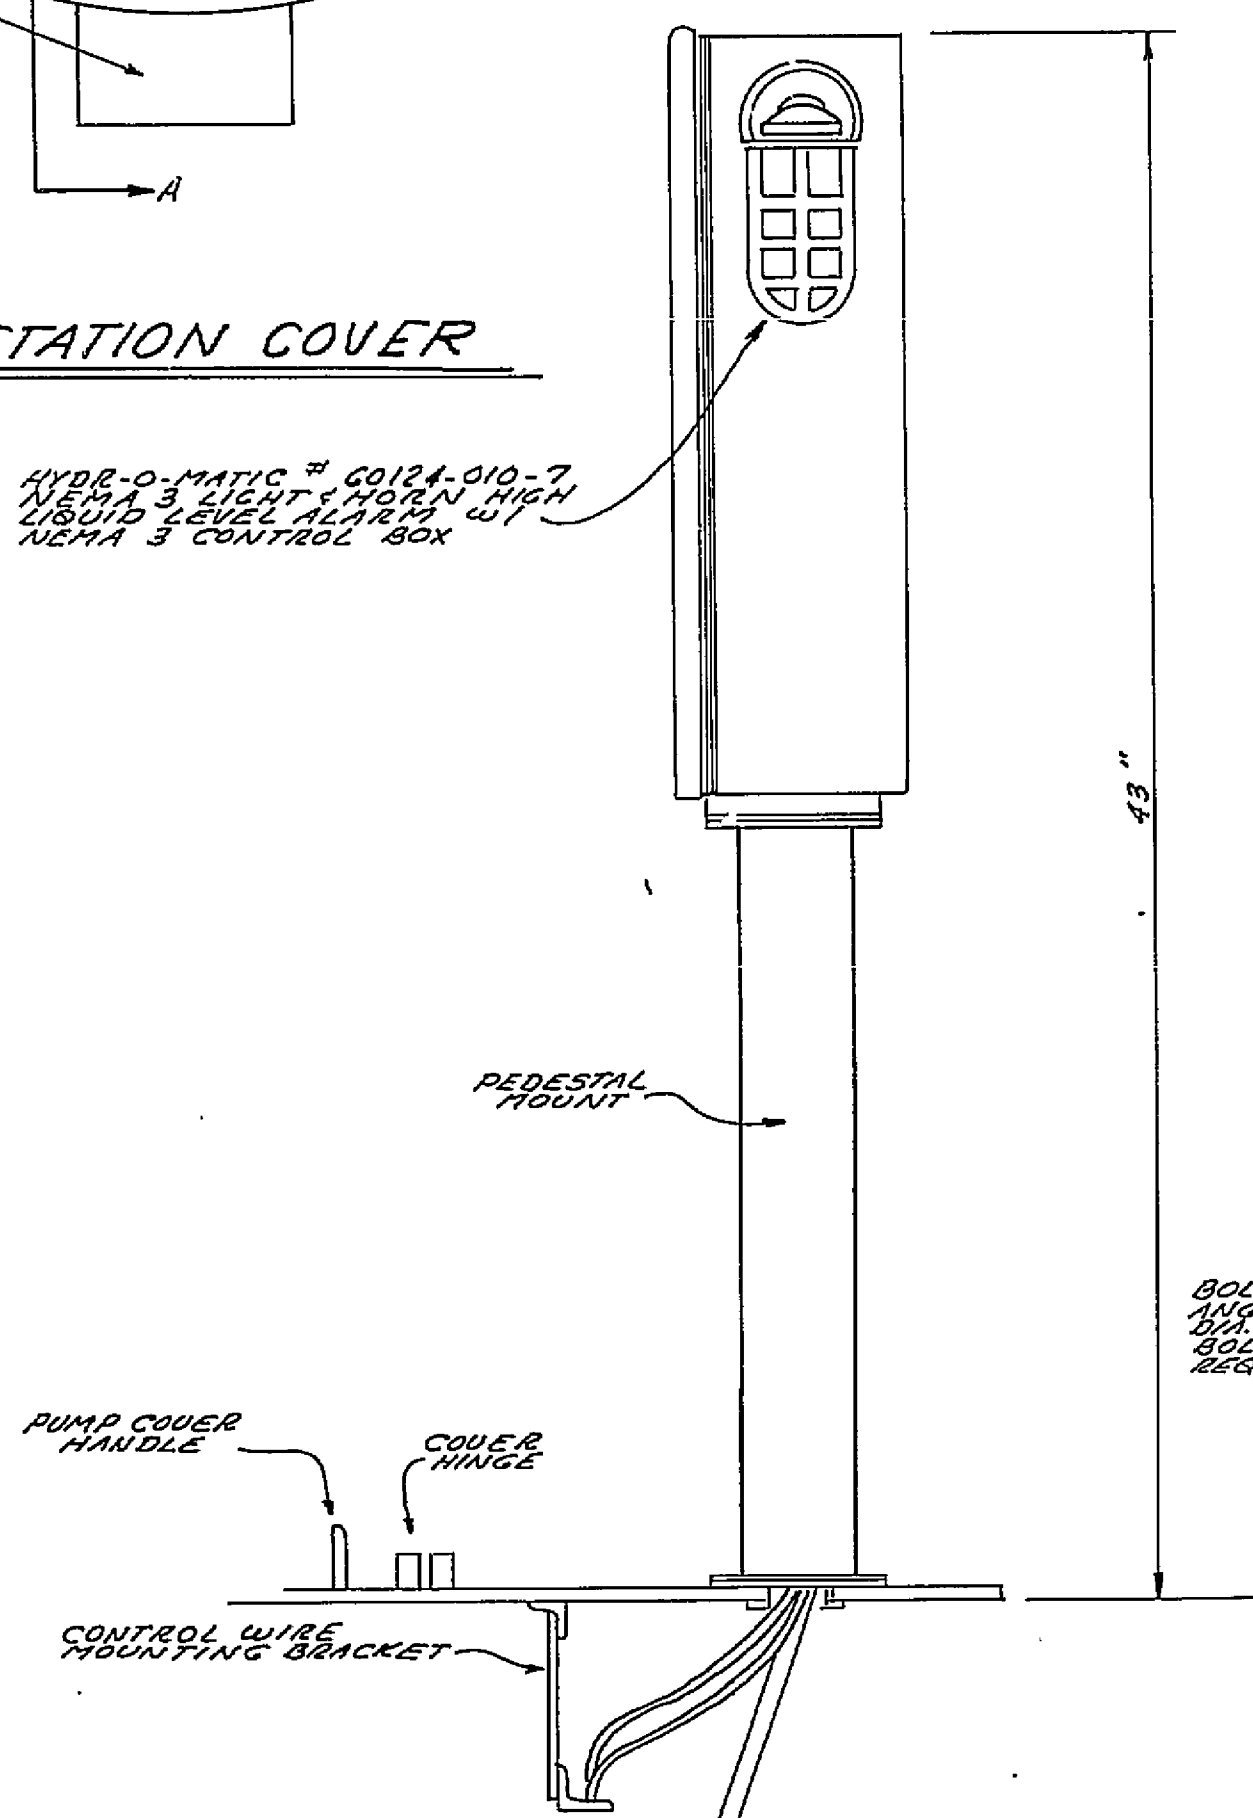

CONTROL BOX & ALARM MOUNT

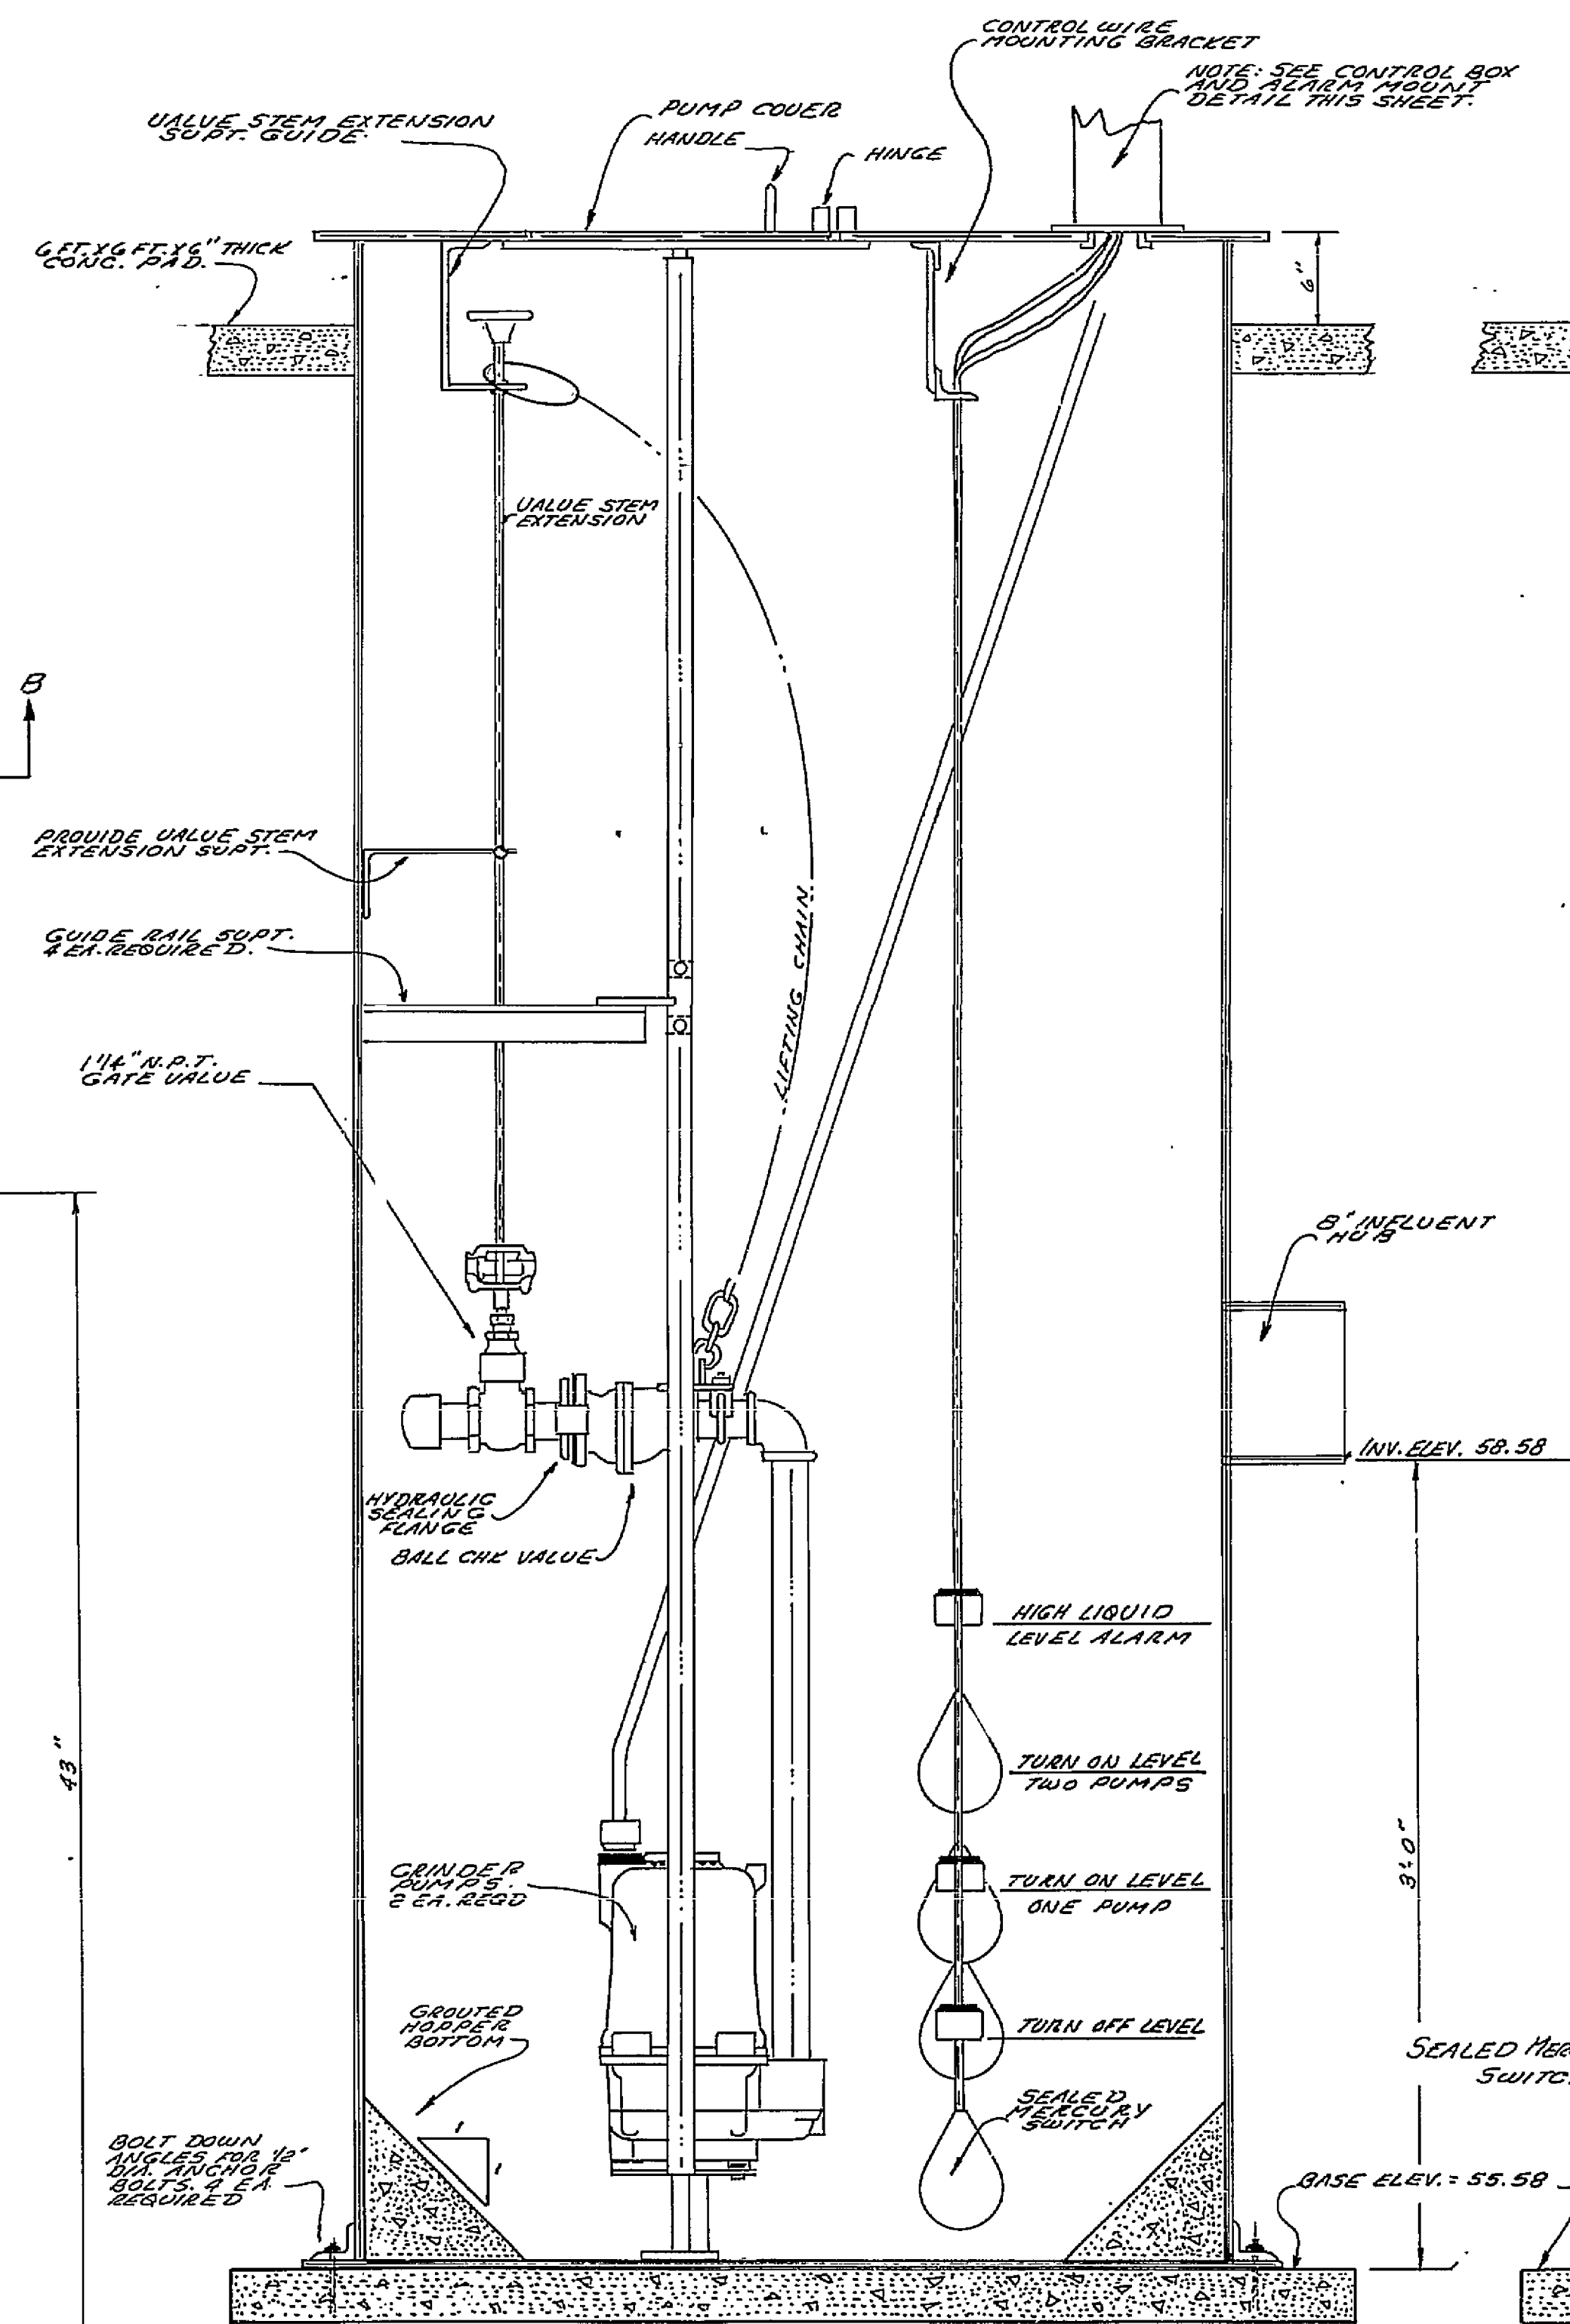

SECTION A-A

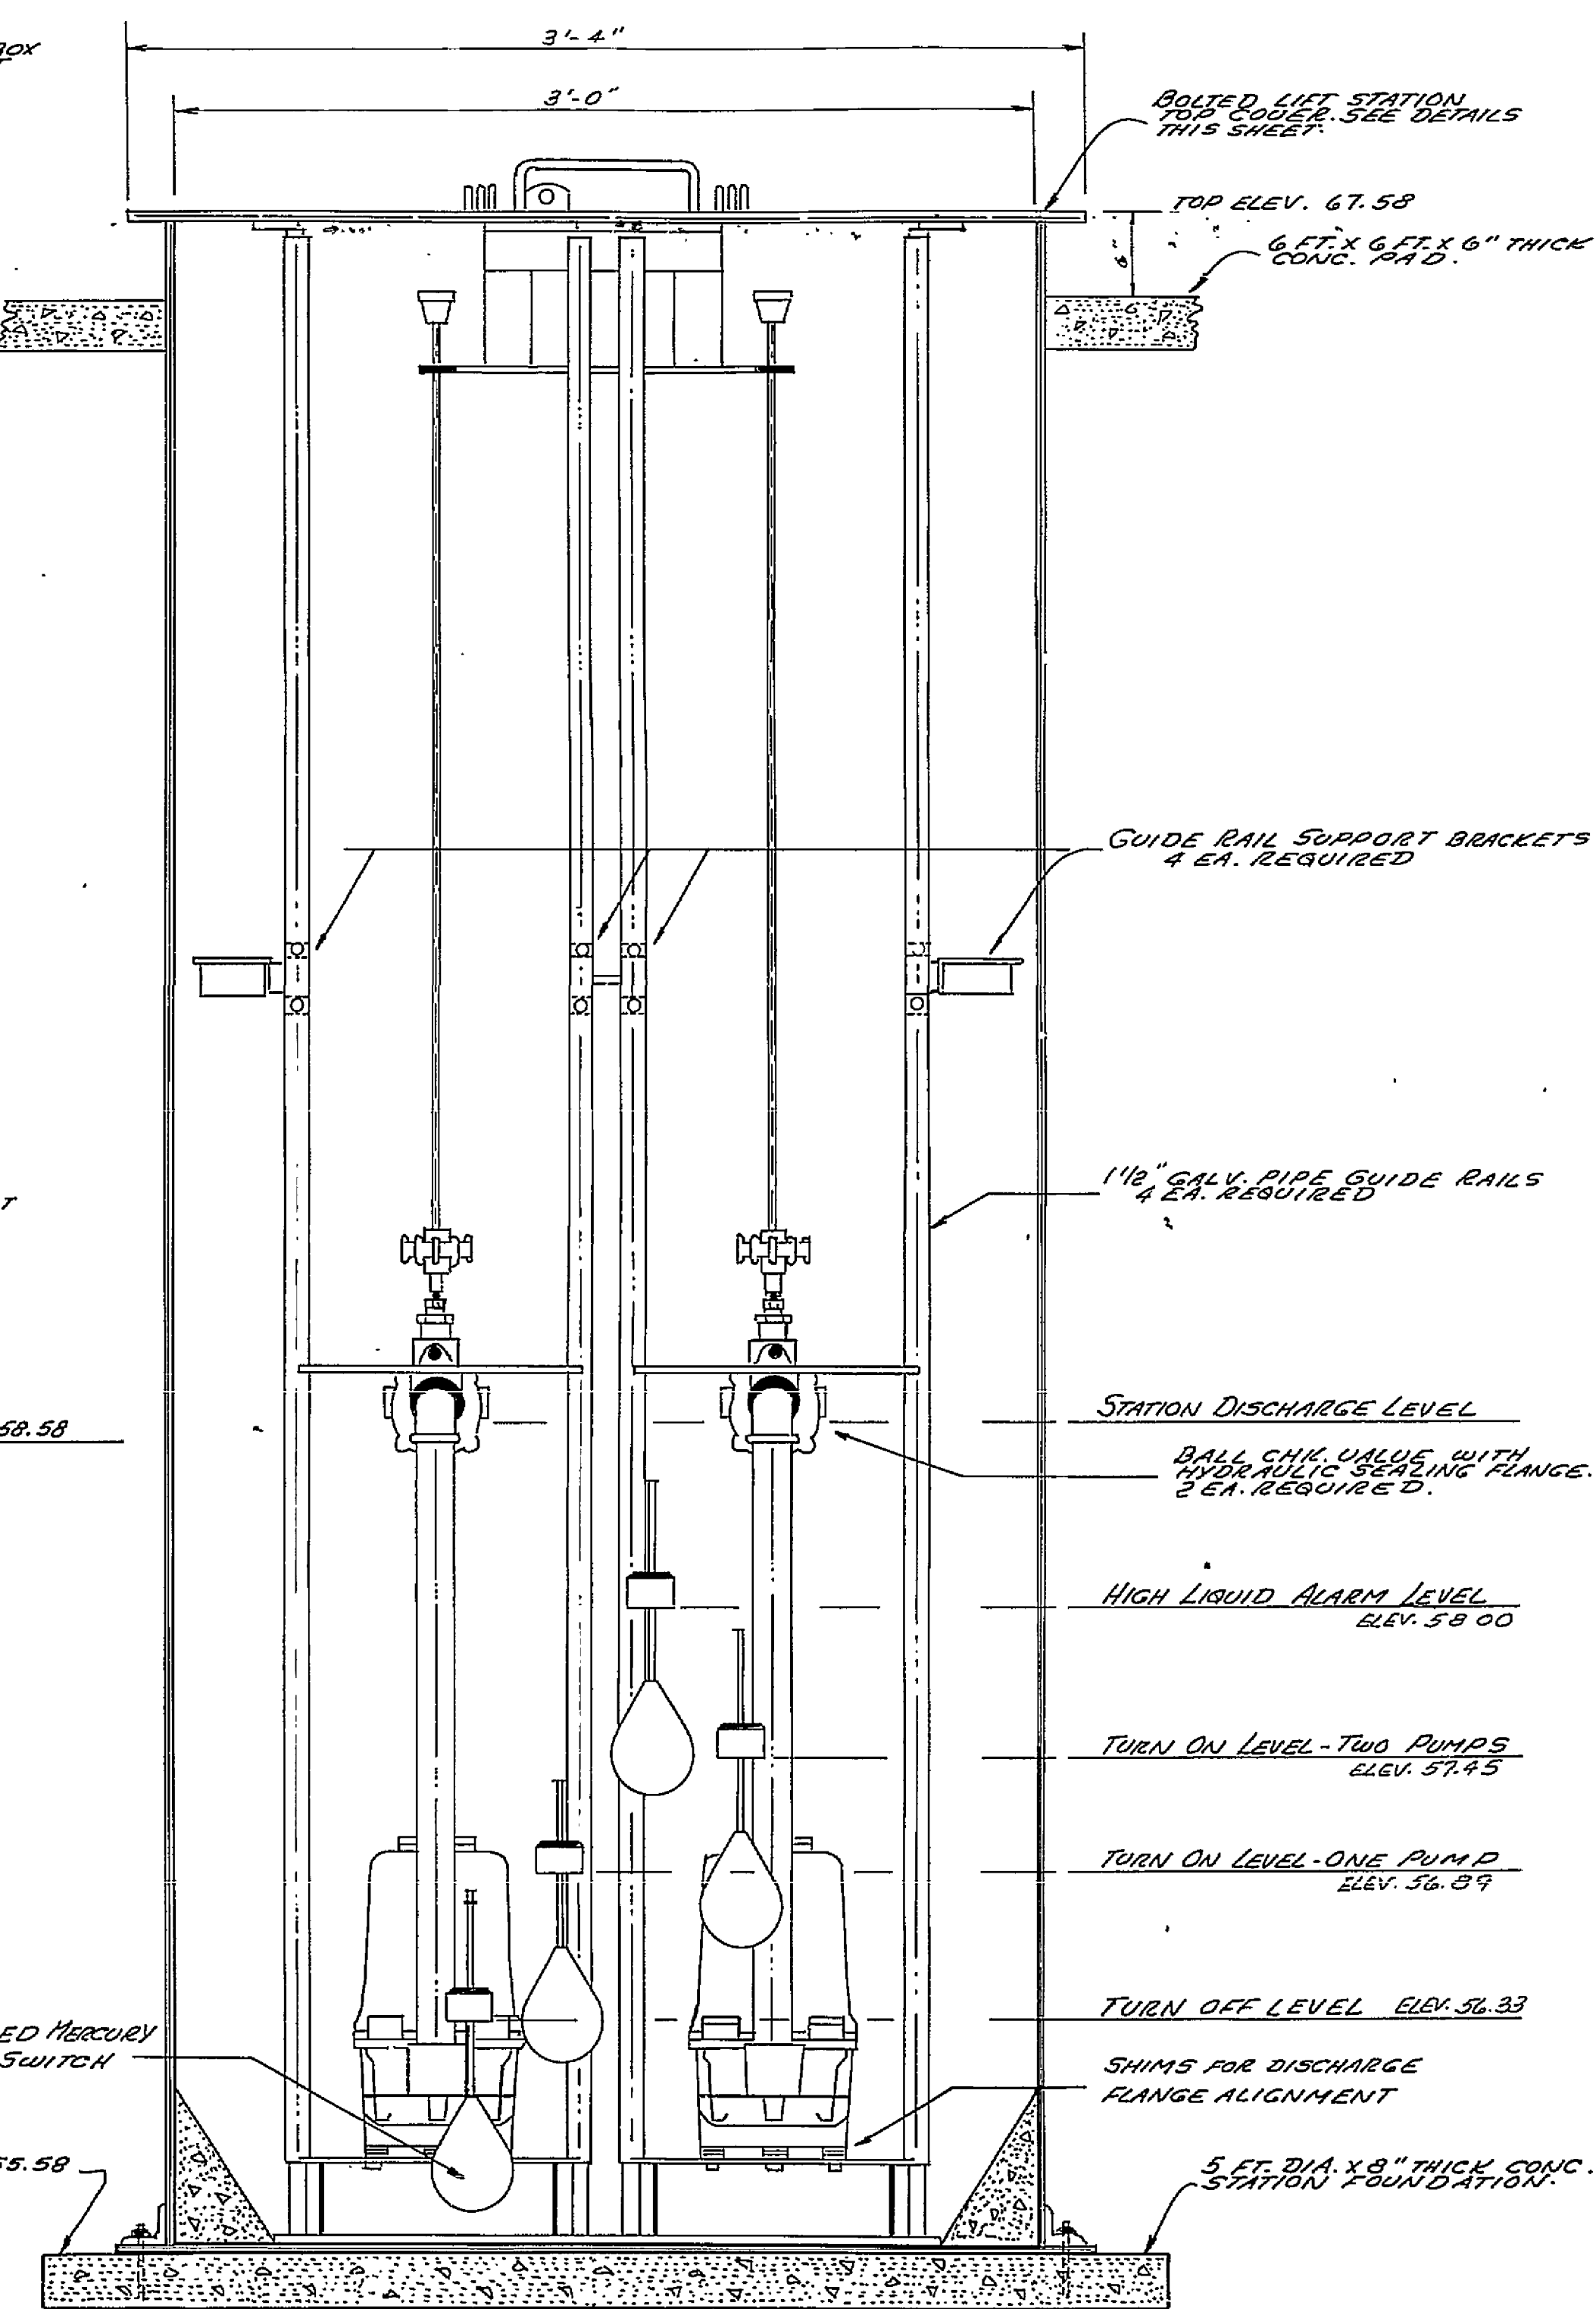

SECTION B-B

DUPLEX HYDR-O-GRIND SEWERAGE LIFT STATION

DRAWN BY: <i>E.S.</i>	REVISIONS		
	DATE	REMARKS	BY
C.K'D. BY: <i>E.S.</i>			
APPROVED:			
DATE: <i>7-6-81</i>			
N.B. <i>R-38</i>			

T. P. PARKER & SON
engineers & surveyors, ltd.

TELEPHONE (703) 387-1153
P.O. BOX 367, SALEM, VIRGINIA 24153

HYDR-O-MATIC PACKAGED SEWERAGE LIFT STATION
DUPLEX GRINDER SYSTEM
FORT LEWIS INDUSTRIAL PARK
THOMAS BROTHERS, INC.
ROANOKE COUNTY VIRGINIA

JUNE 25, 1981

SHEET 3
OF 6

RC-1630

