

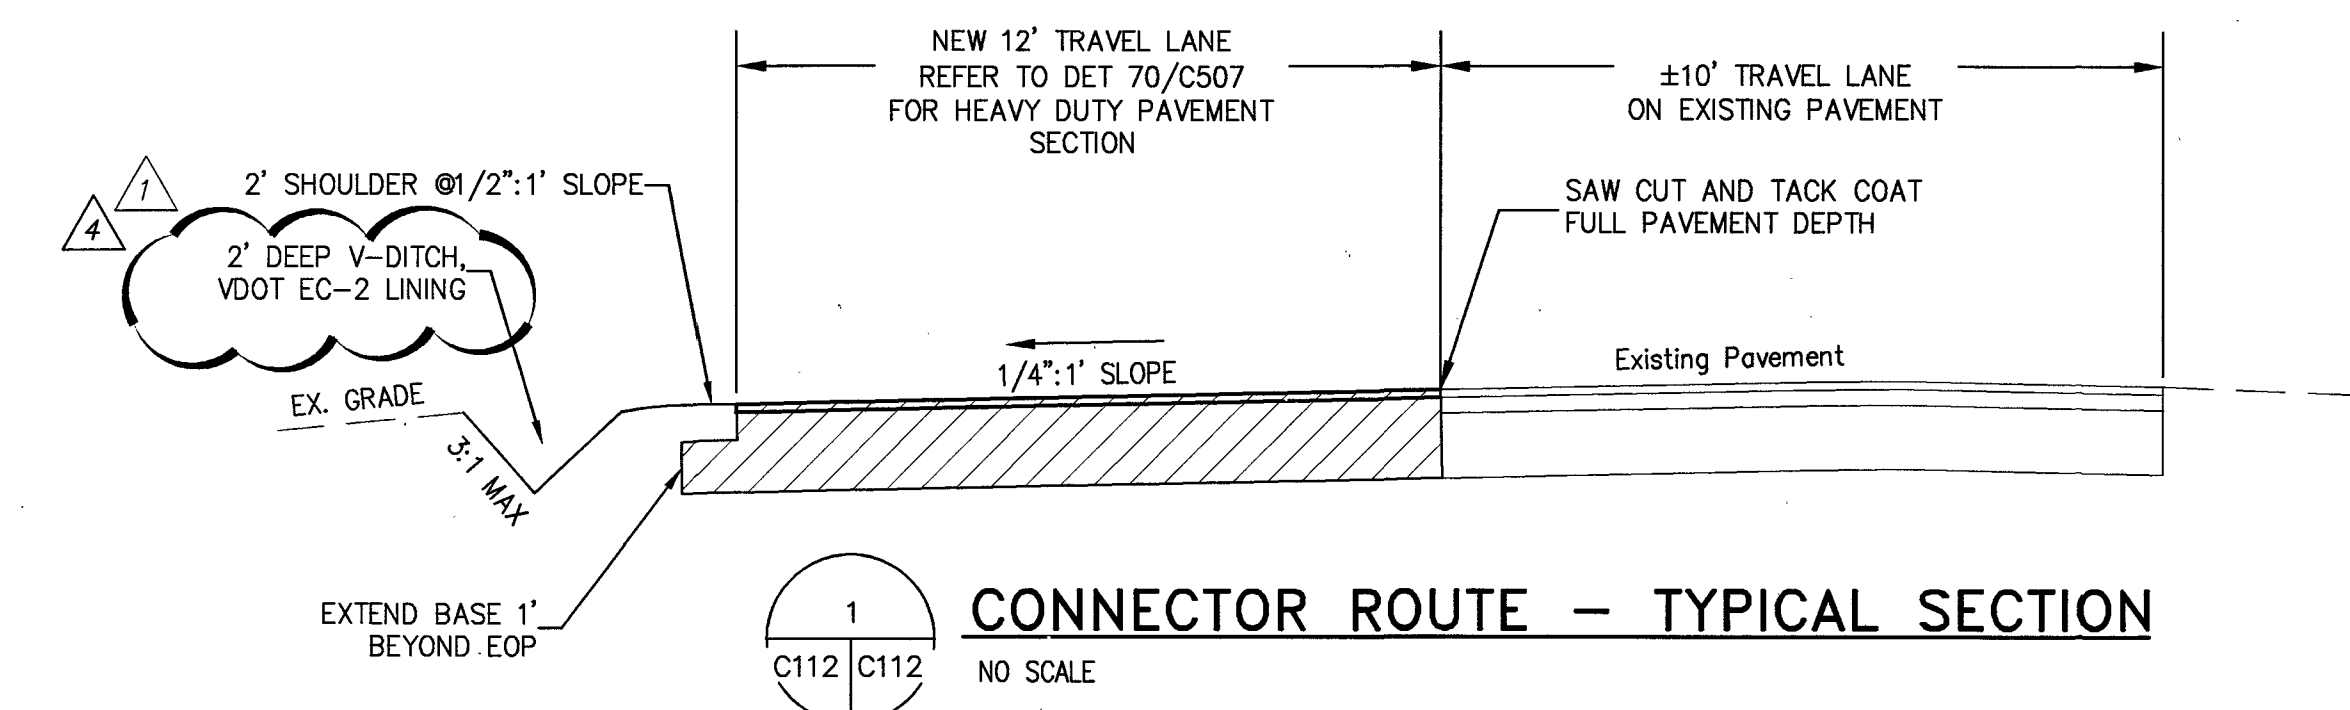
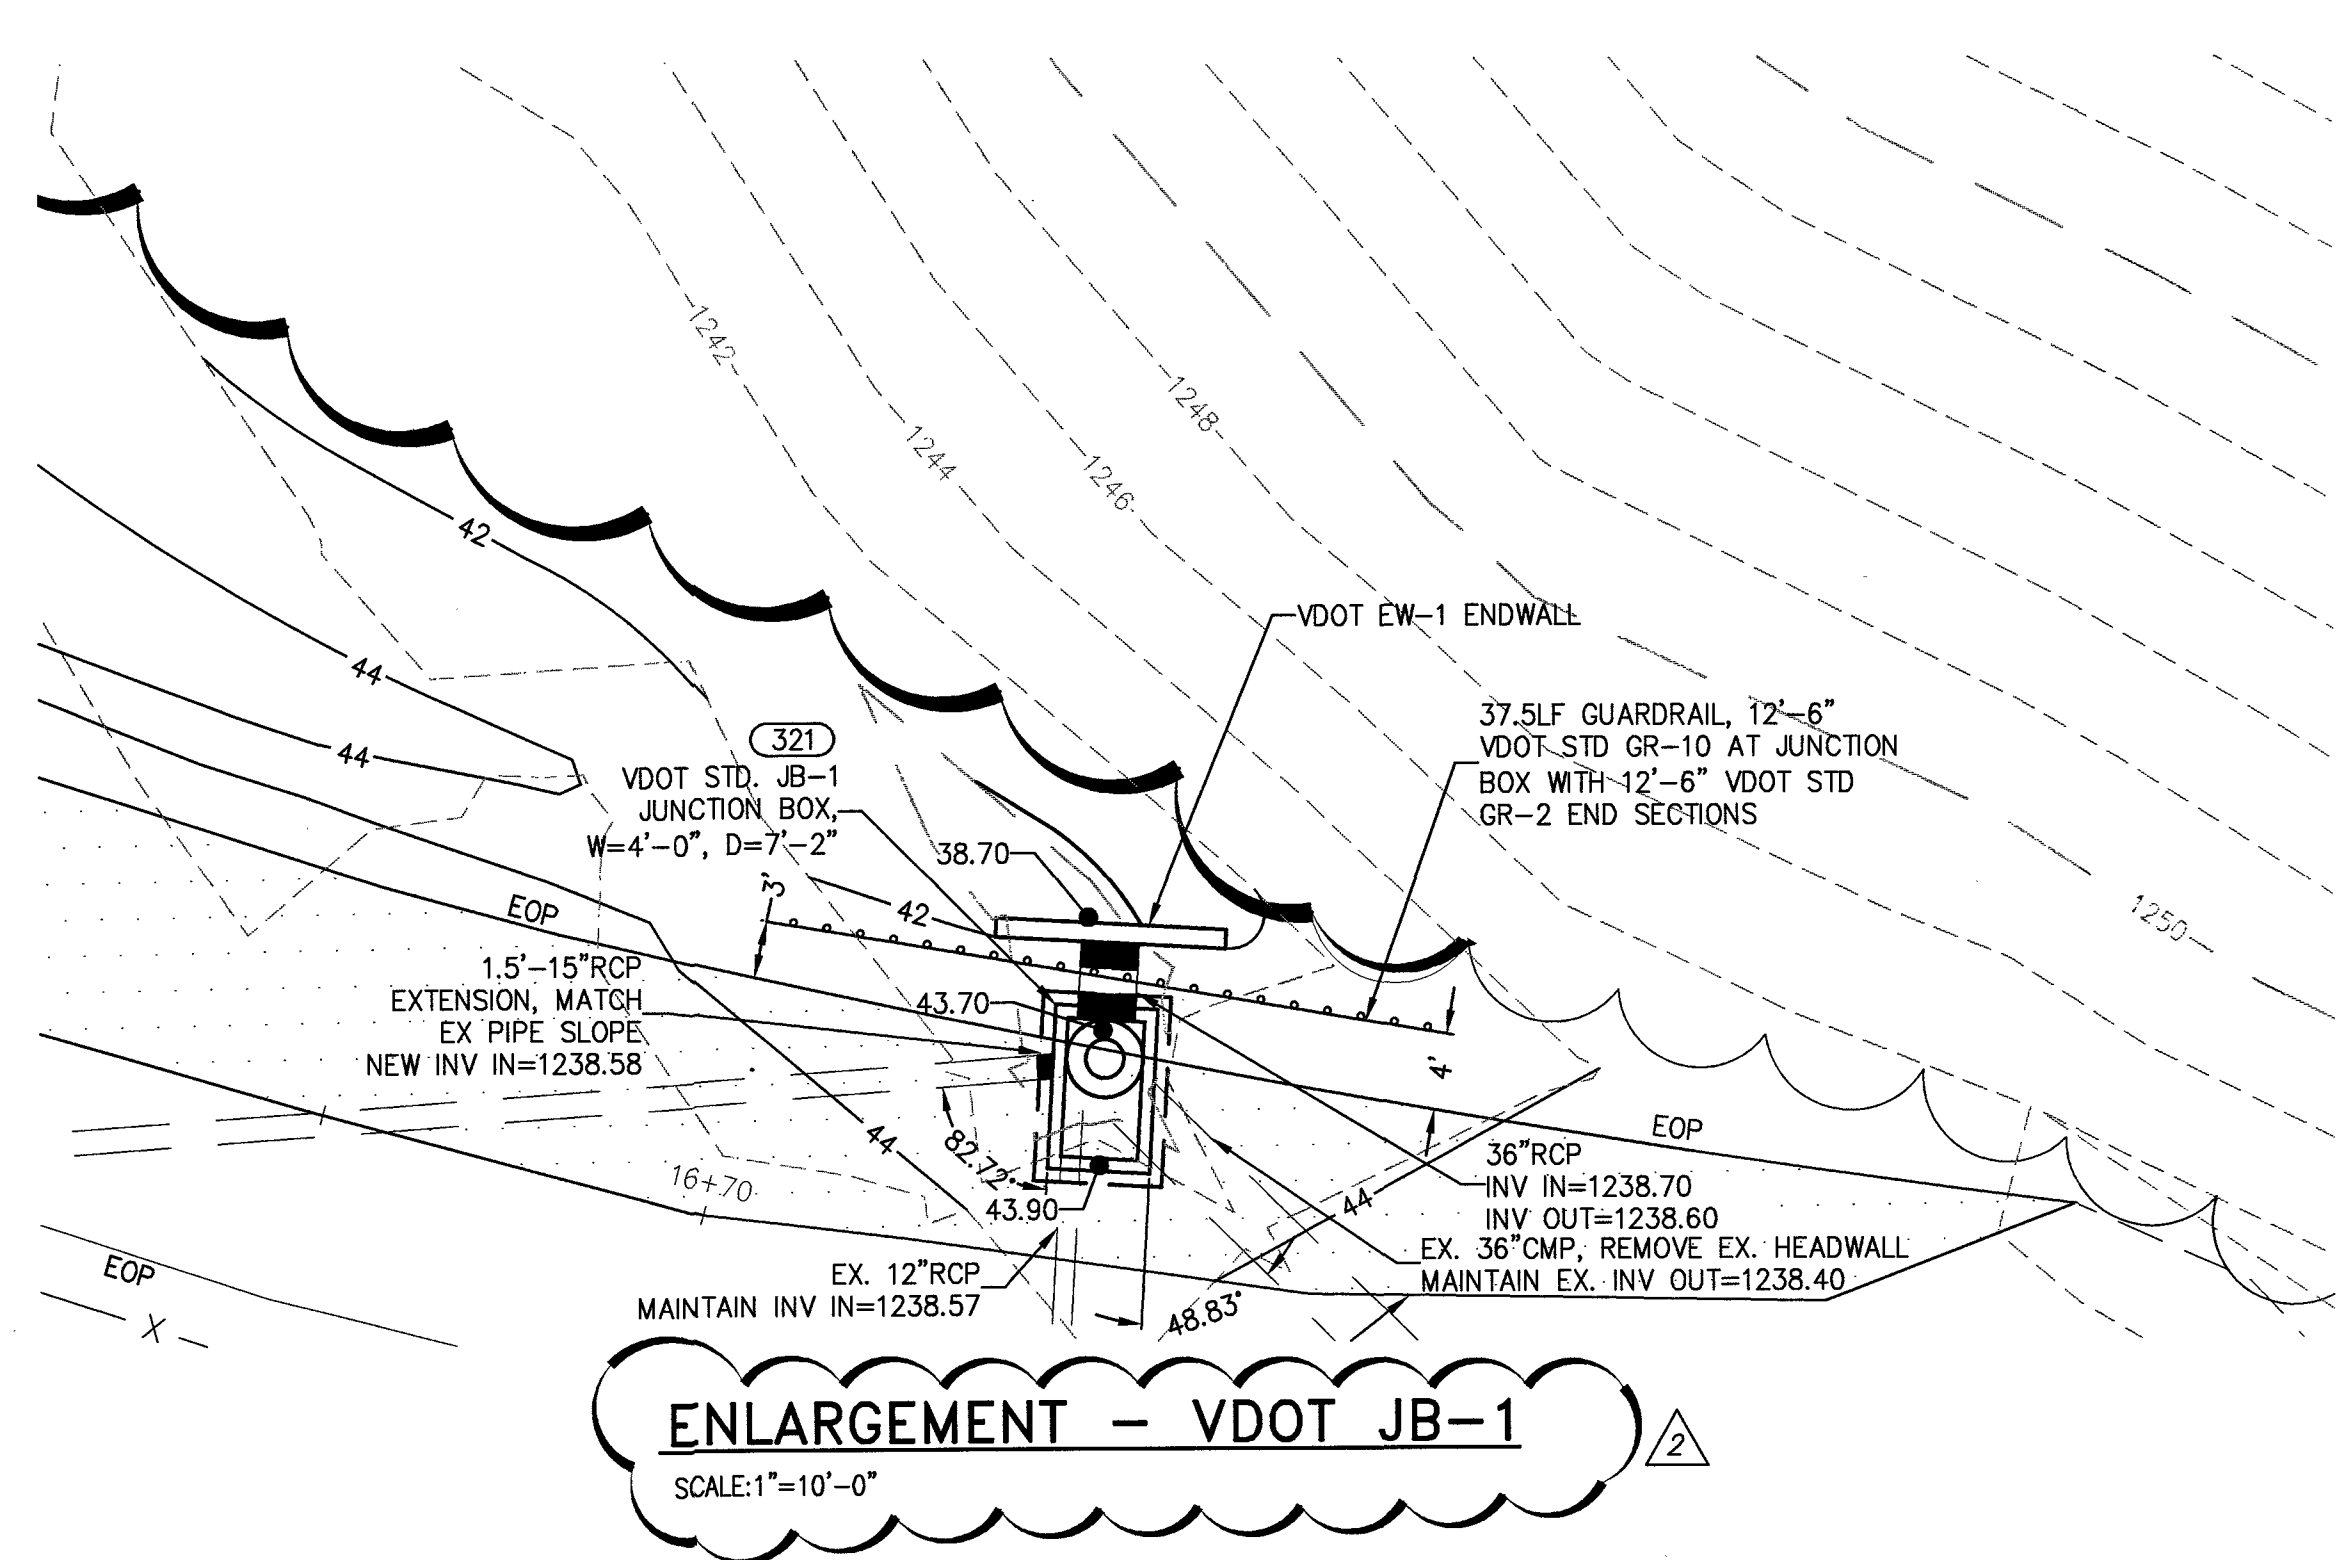


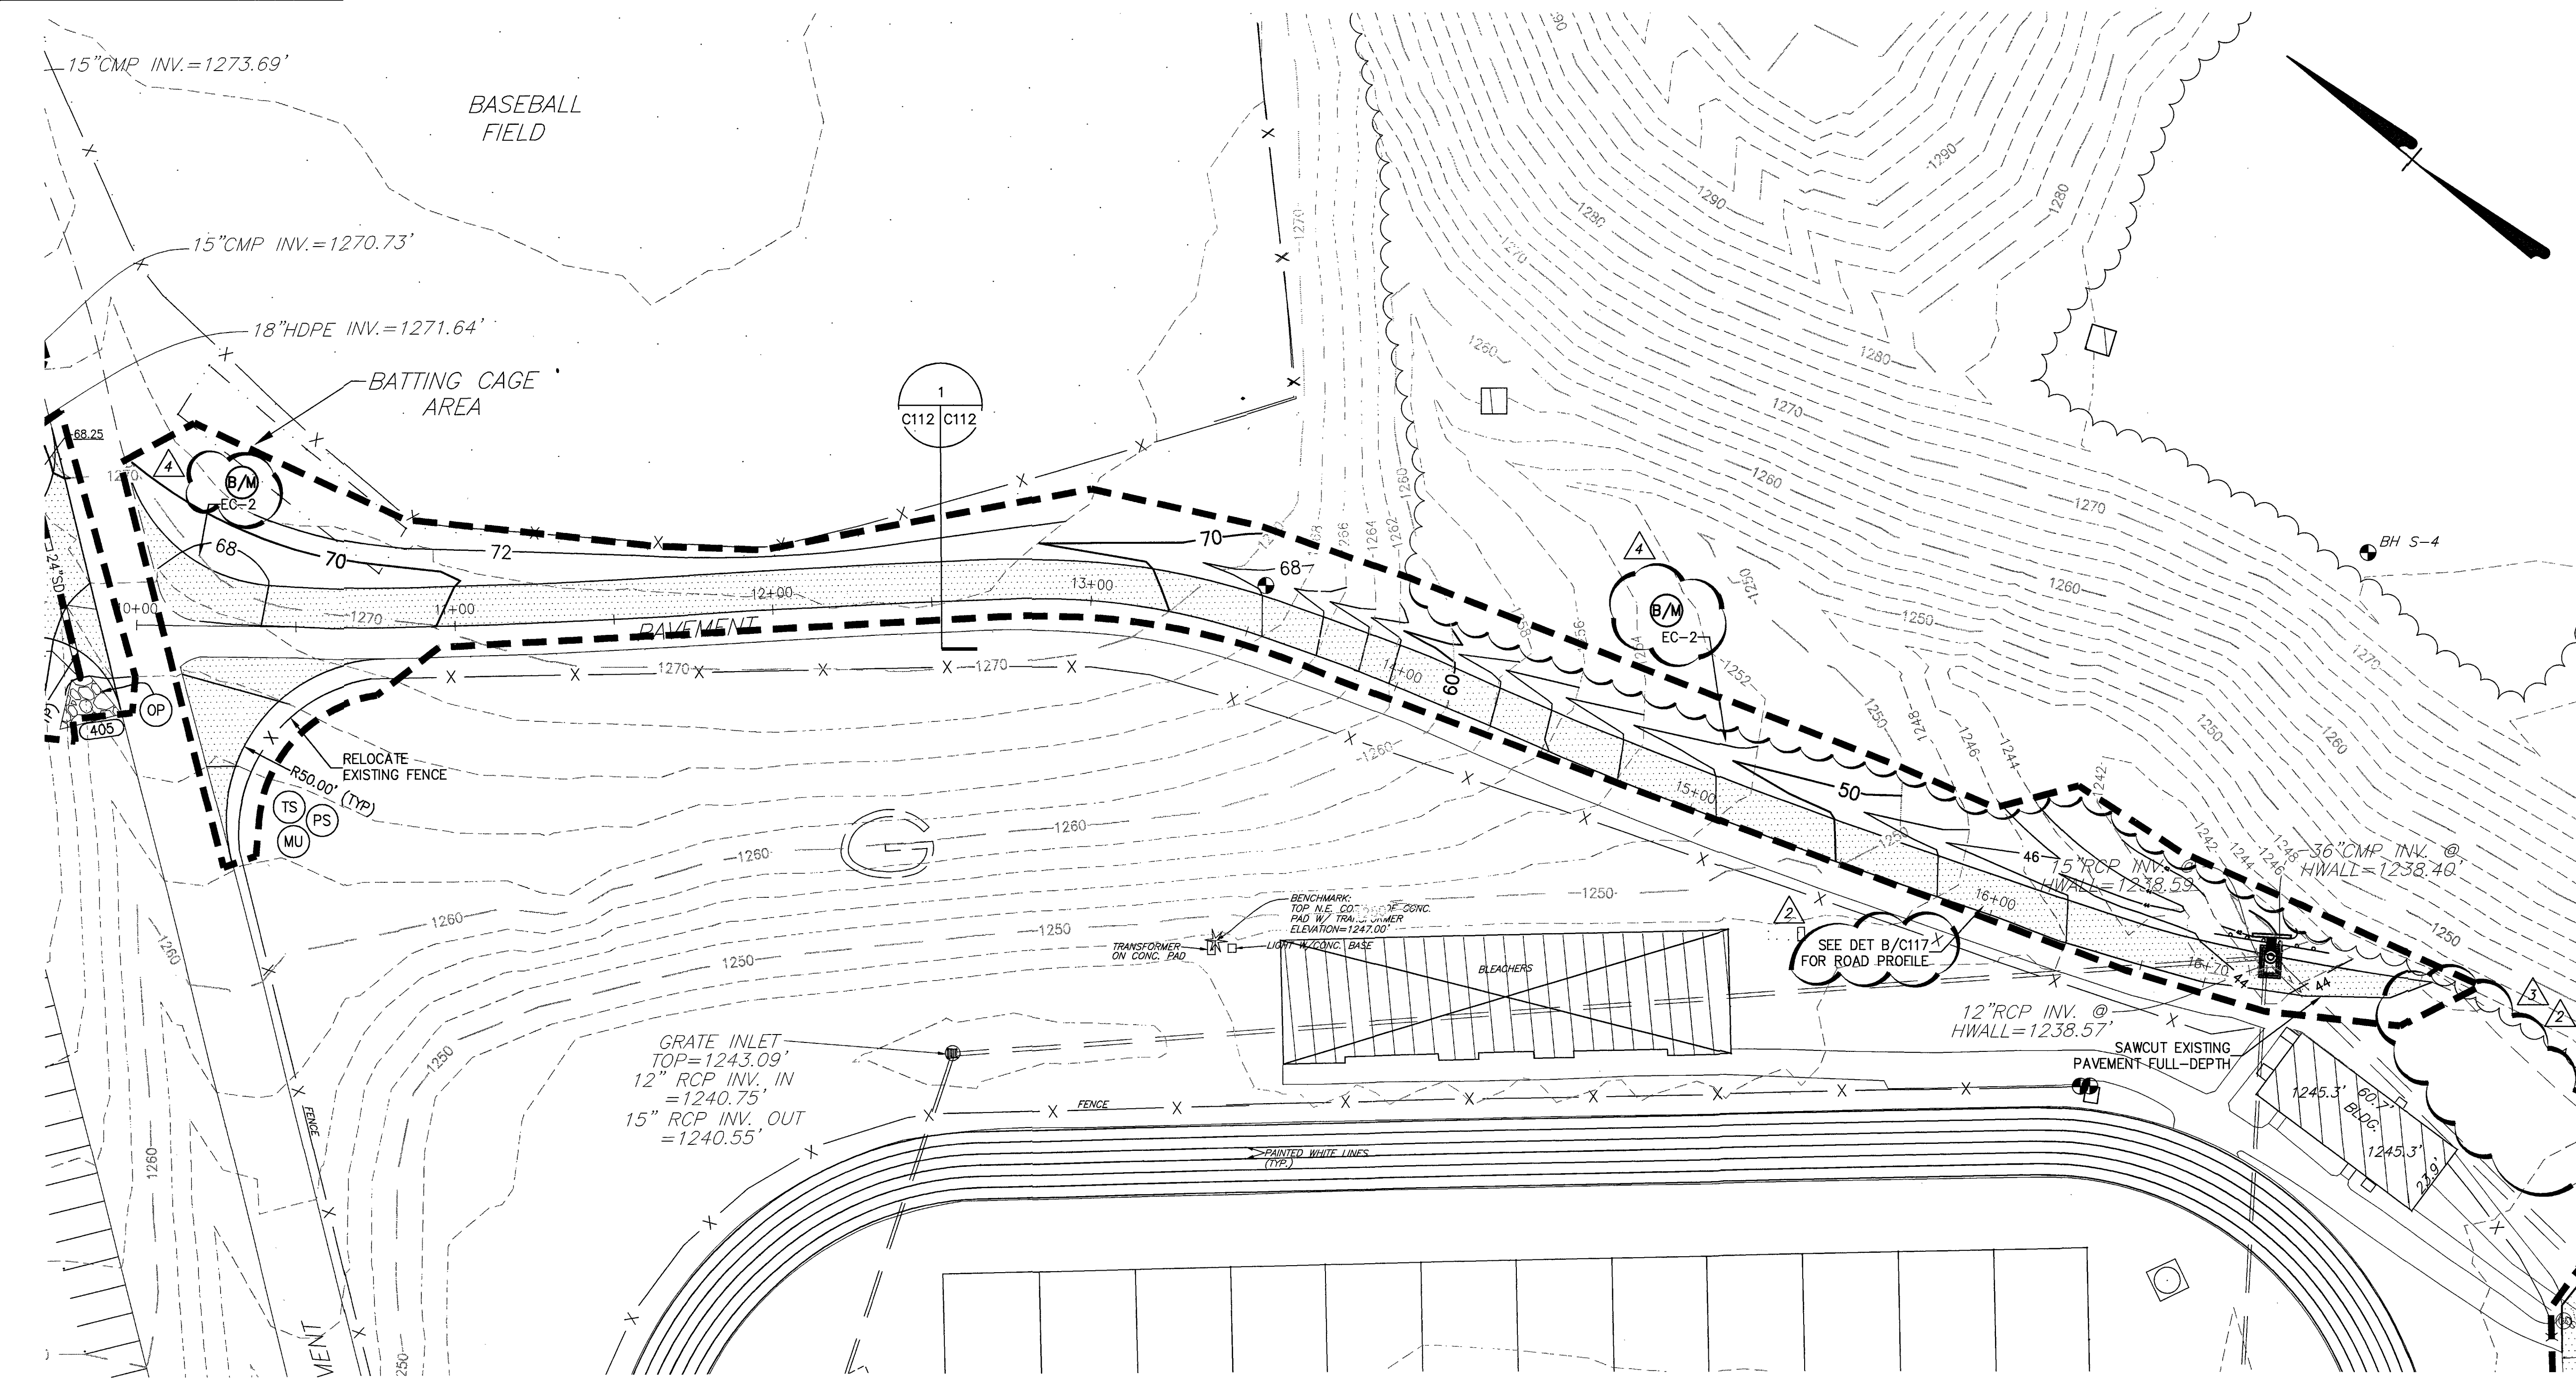

KEY PLAN

GENERAL NOTES

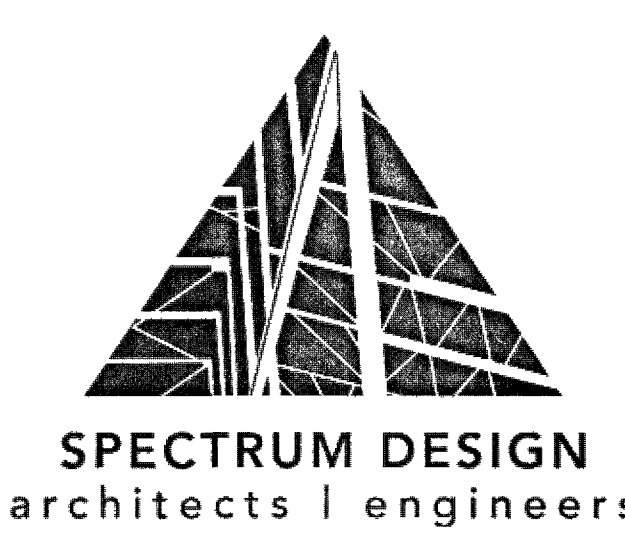

10 CHURCH AVE SE, PLAZA SUITE 1 ROANOKE, VIRGINIA 24011 540.342.6001

# GLENVAR HIGH SCHOOL RENOVATIONS & ADDITIONS

ROANOKE COUNTY

VA DOE PROJECT#:80-61-00-101


SPECTRUM DESIGN PROJECT NO. 13054



|                   |               |          |
|-------------------|---------------|----------|
| DATE              | 06 APRIL 2014 |          |
| DESIGN ARCHITECT  |               |          |
| PROJECT ARCHITECT | CZV           |          |
| PROJECT ENGINEER  |               |          |
| CHECKED BY        | MF            |          |
| DRAWN BY          |               |          |
| REVISIONS         | NUMBER        | DATE     |
| ADDENDUM #2       | 1             | 05/09/14 |
| COUNTY REVIEW #1  | 2             | 05/12/14 |
| COUNTY REVIEW #2  | 3             | 06/05/14 |
| COUNTY REVIEW #3  | 4             | 06/20/14 |
| SHEET TITLE       |               |          |

## CONNECTOR ROUTE ESC, GRADING & DIMENSIONAL PLAN

C112

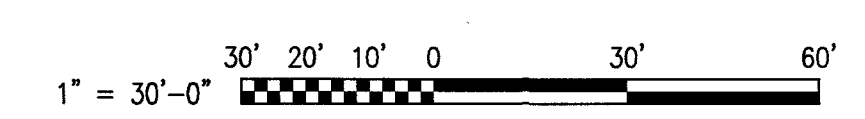

J:\13054\Civil\DWG\13054 ENLARGEMENTS.dwg, Plotted By: mferriary, Plotted: Jun 24, 2014 - 9:45am