
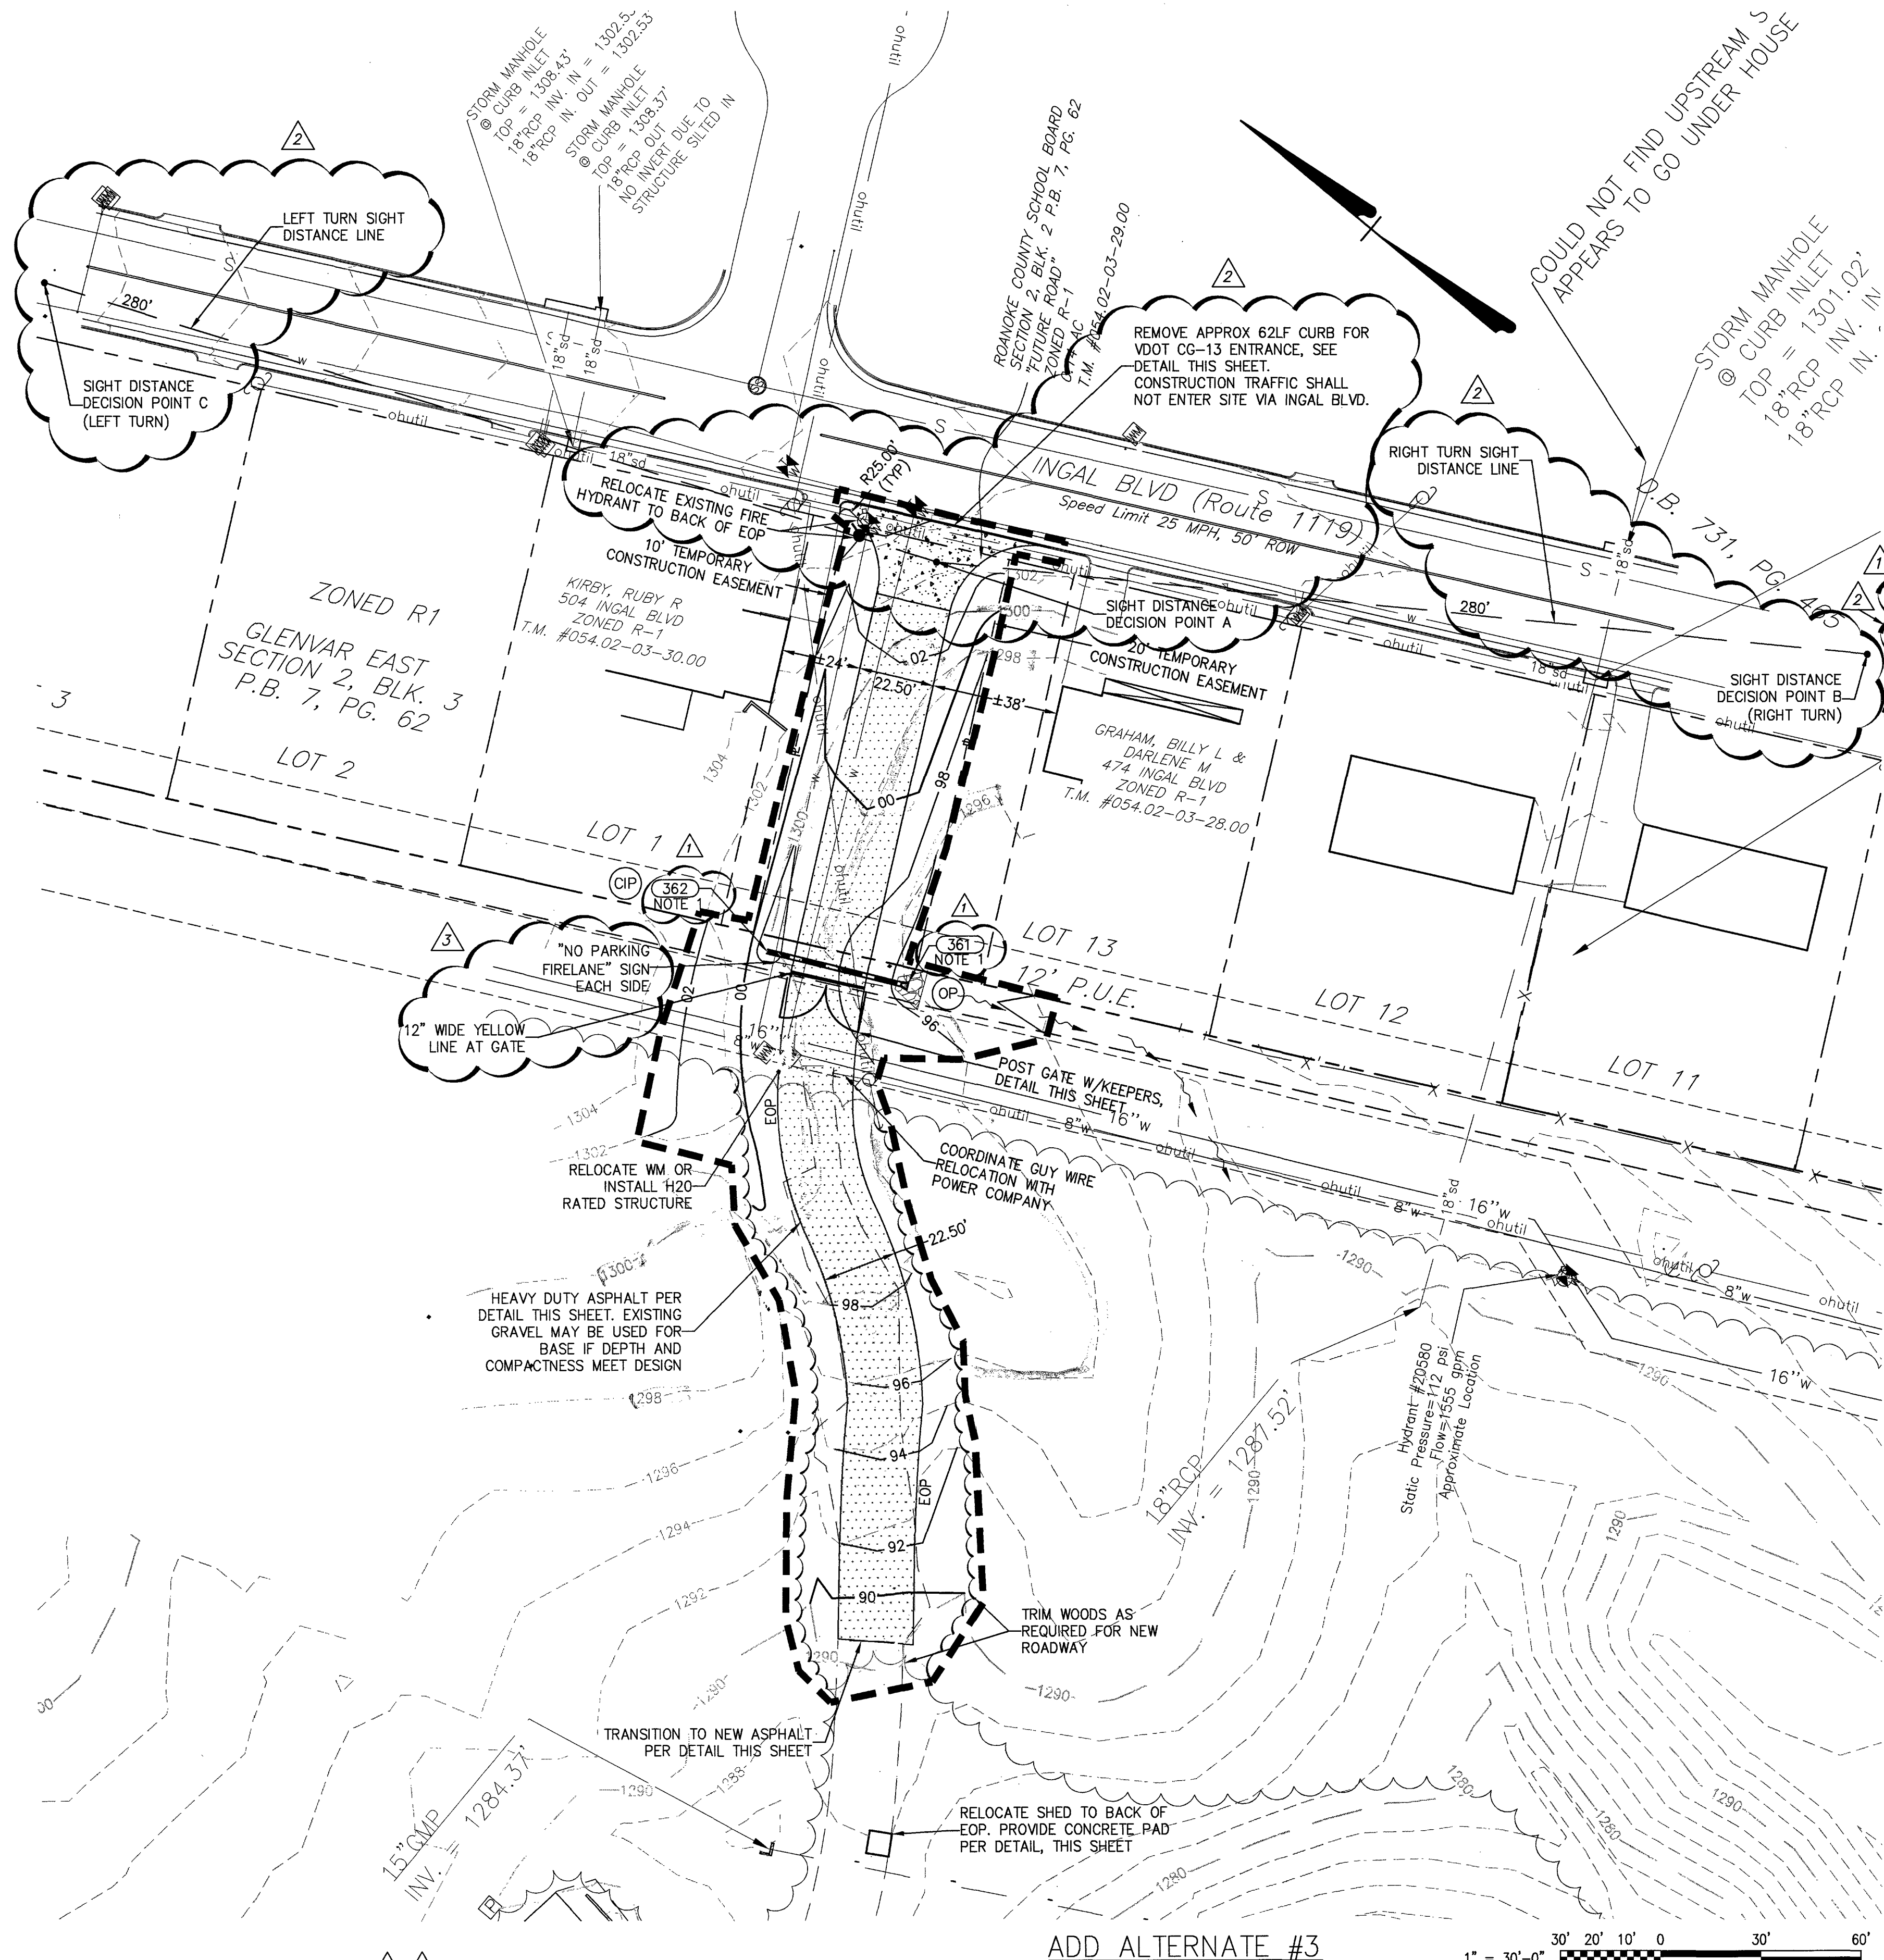
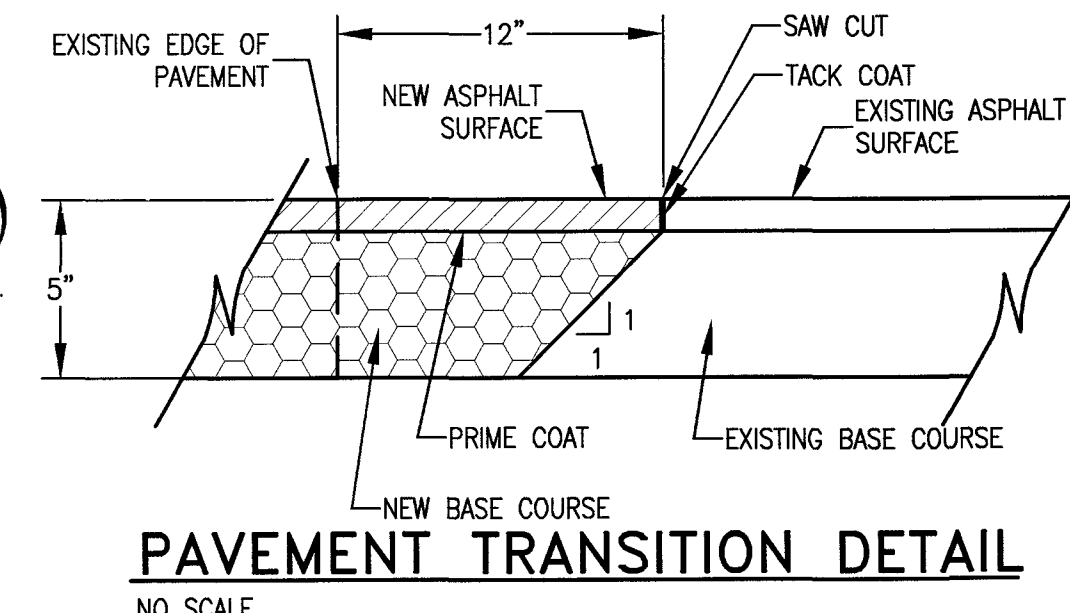
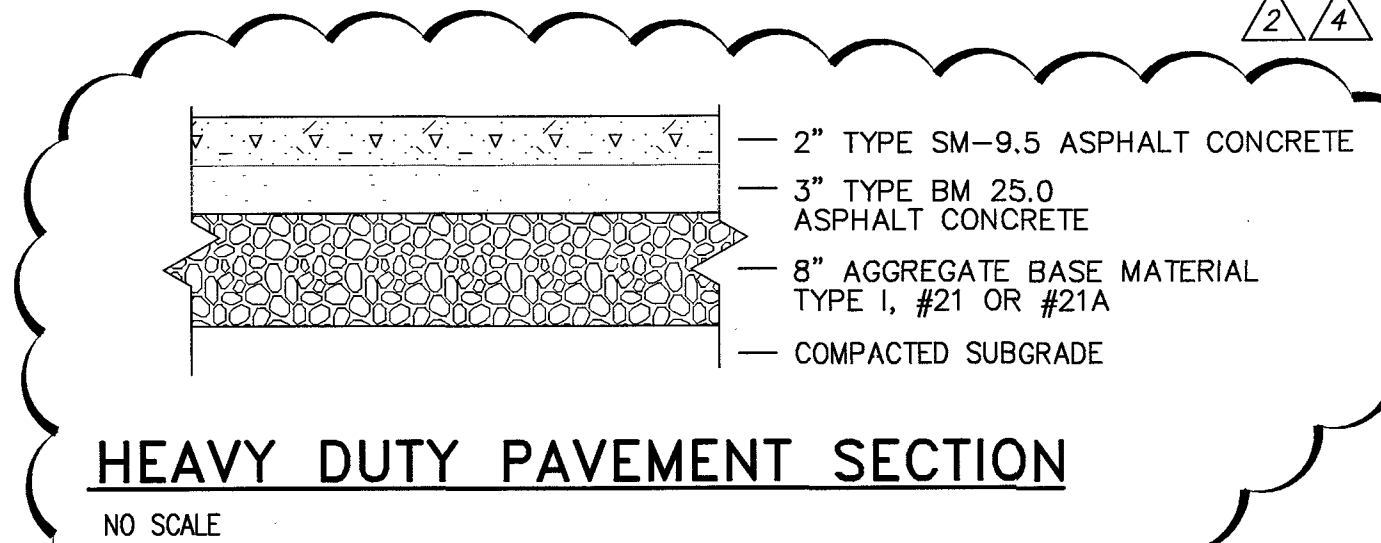
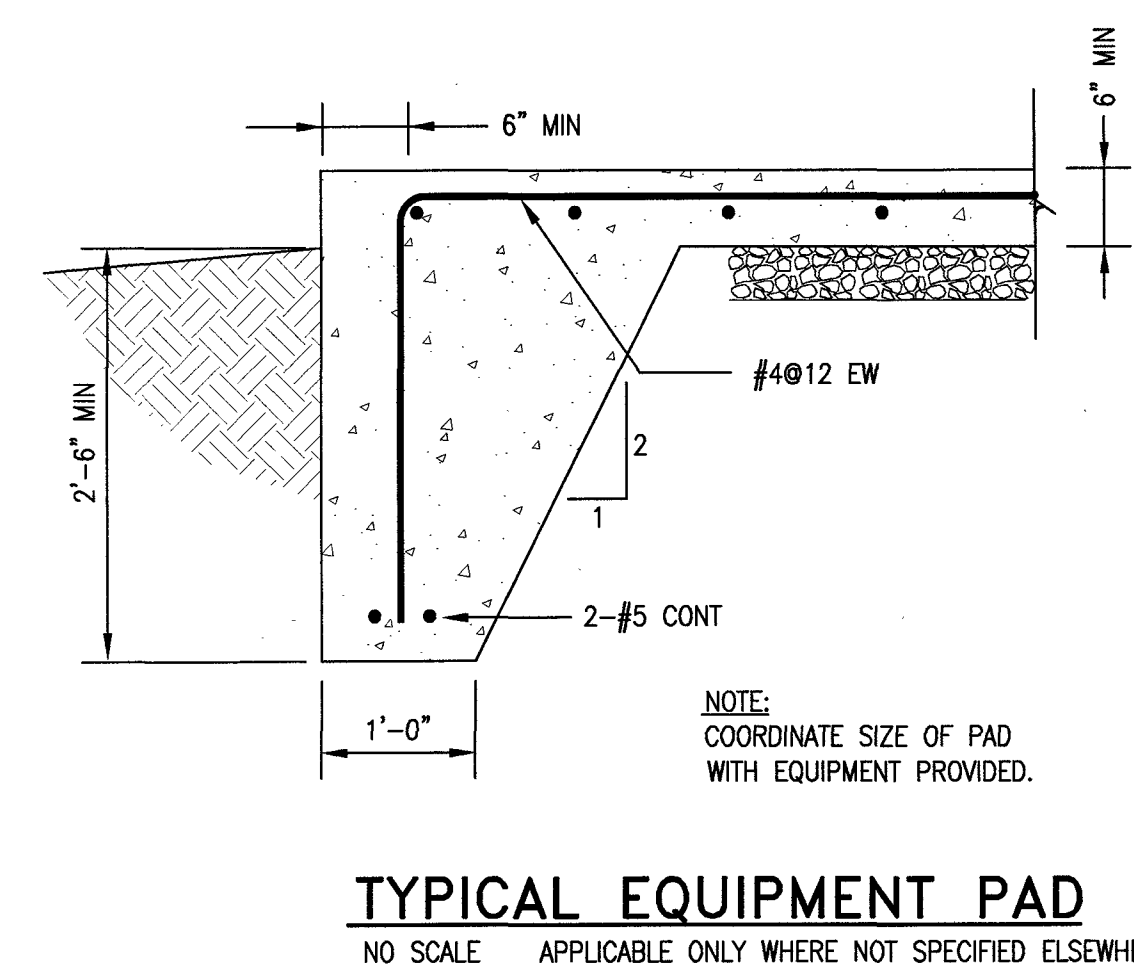
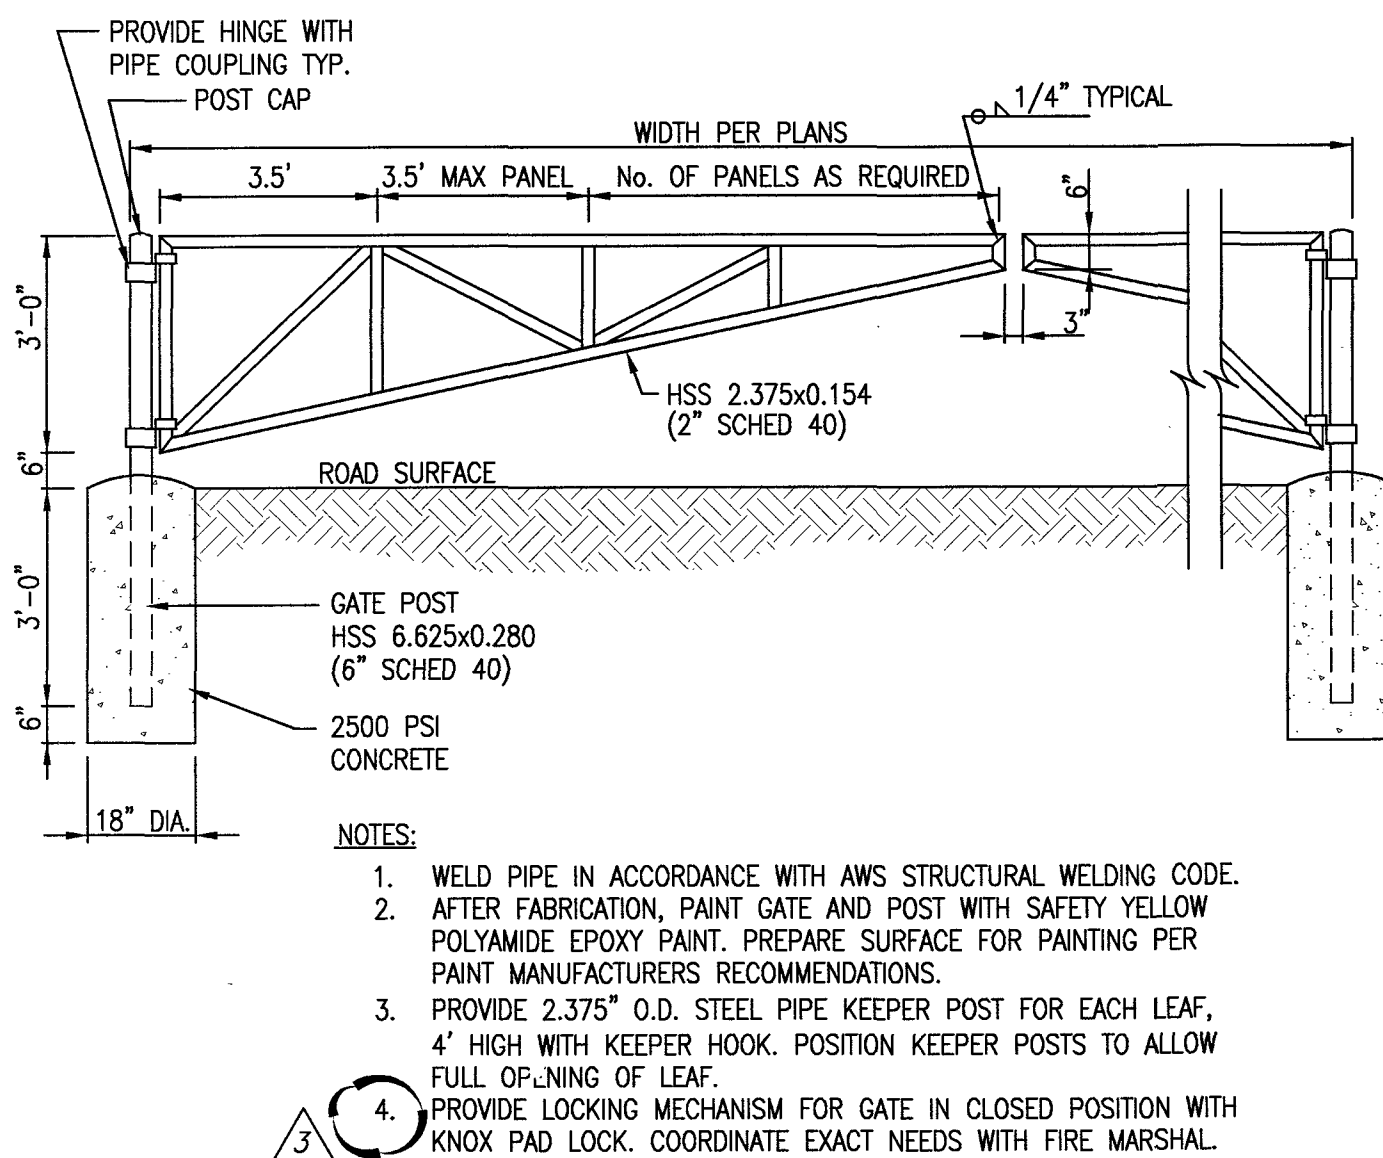


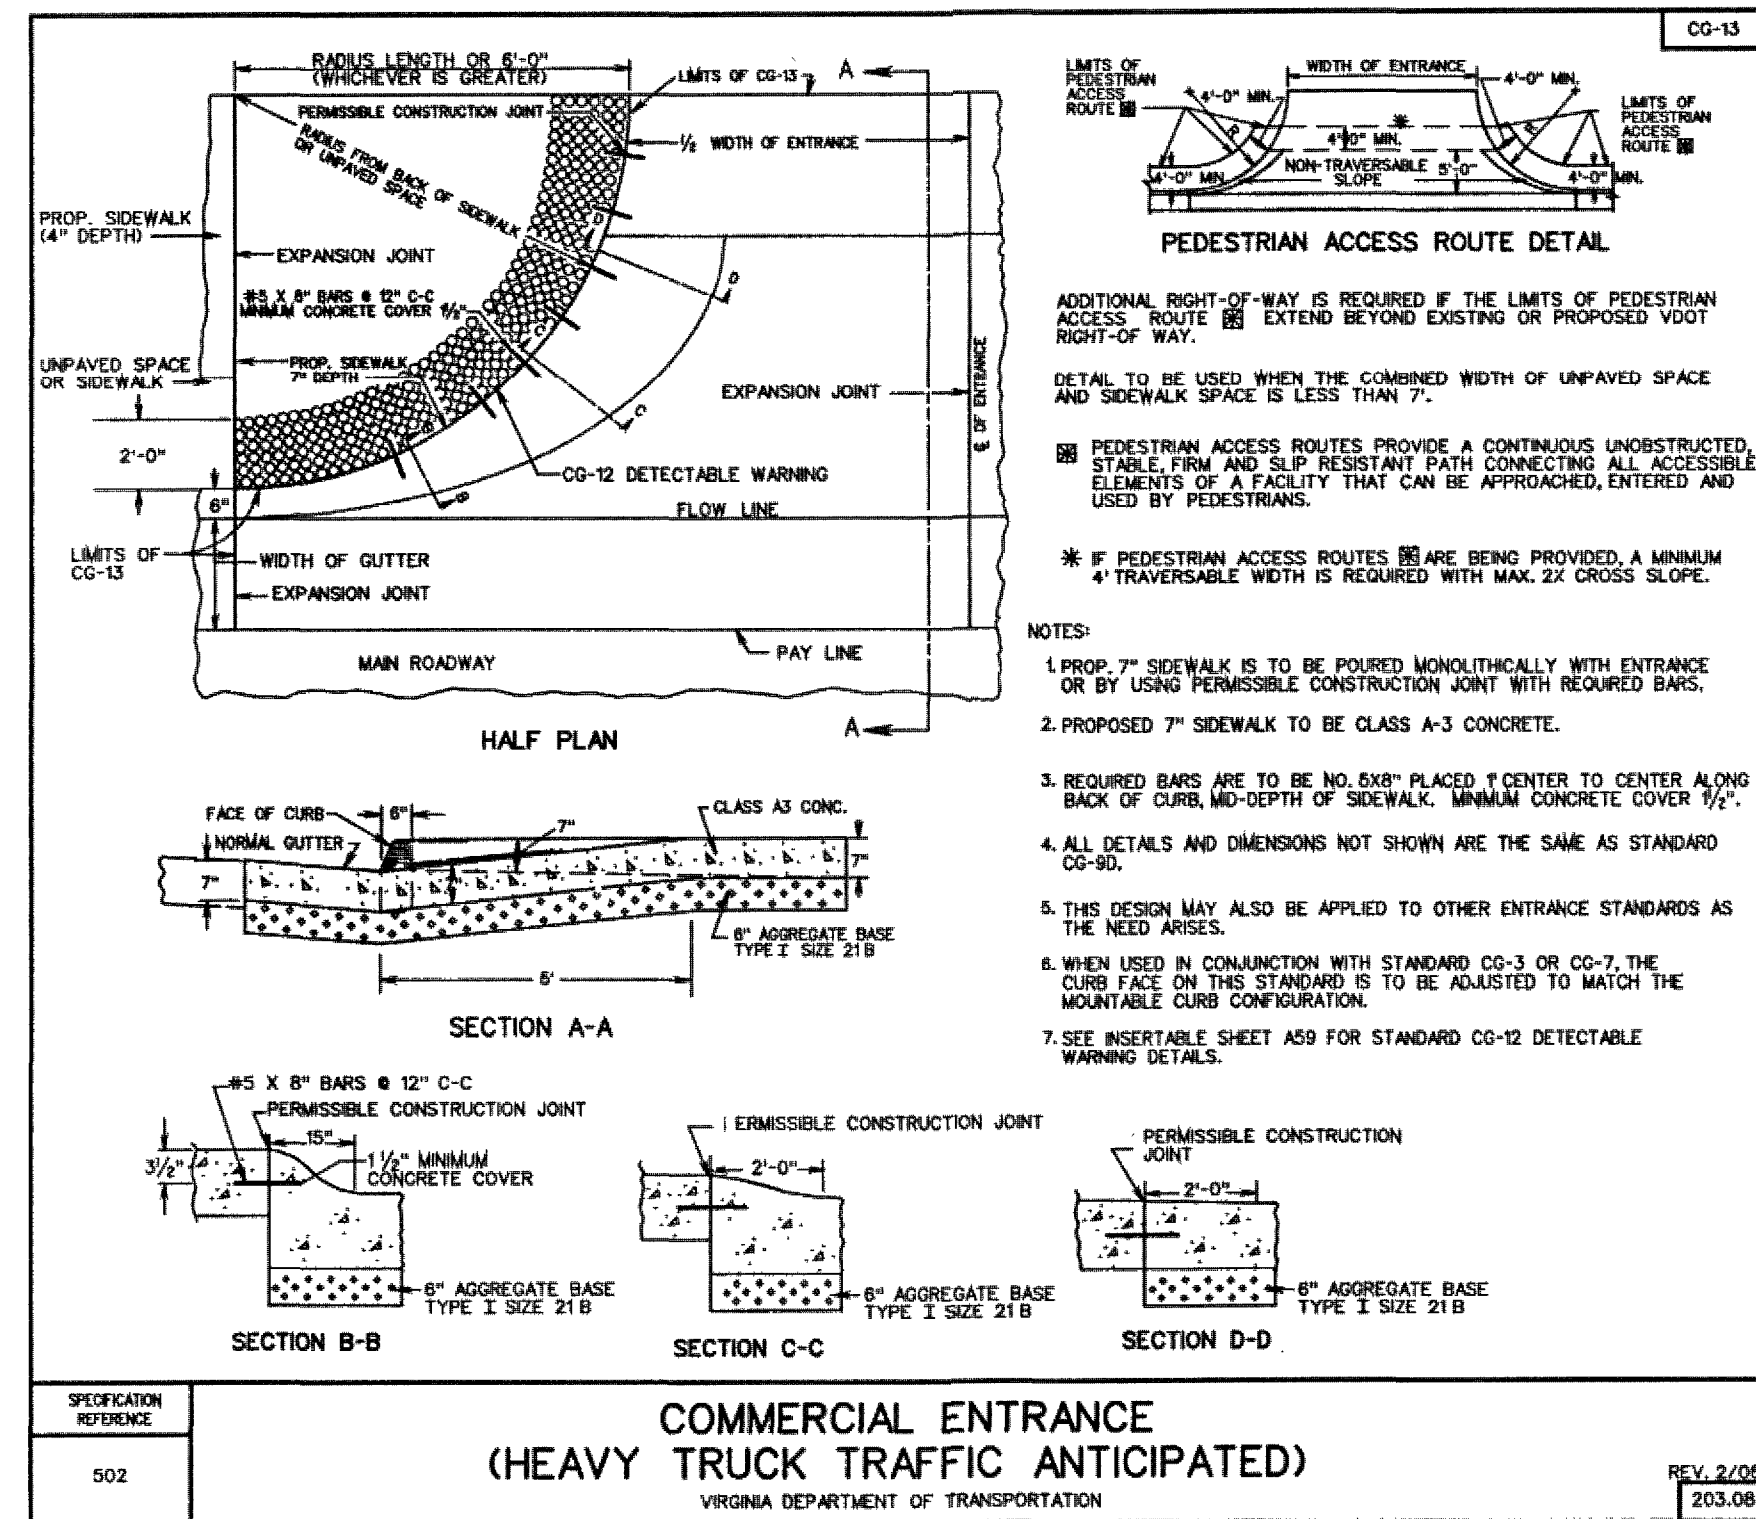

STORM STRUCTURE TABLE				
STR#	TYPE	TOP	INVERT IN	INVERT OUT
362	CULVERT	-	1296.50	40 LF-15" TO SD#361
361	FLARED ES	-	1294.50	15" OUTFALL

KEY PLAN

SPECTRUM DESIGN architects | engineers

10 CHURCH AVE SE, PLAZA SUITE 1 ROANOKE, VIRGINIA 24011 540.342.6011

GLENVAR HIGH SCHOOL RENOVATIONS & ADDITIONS

ROANOKE COUNTY

VA DOE PROJECT#:80-61-00-101

SPECTRUM DESIGN PROJECT NO. 13054

APPROVED

DATE: 06 APRIL 2014

DESIGN ARCHITECT: MICHAEL A. RAKES, Lic. No. 28199

PROJECT ARCHITECT: MICHAEL A. RAKES, Lic. No. 28199

PROJECT ENGINEER: MICHAEL A. RAKES, Lic. No. 28199

CHECKED BY: MICHAEL A. RAKES, Lic. No. 28199

REVISIONS:

REVISIONS	NUMBER	DATE
REVISED CULVERT	1	04/21/14
VDOT COMMENT	2	05/09/14
COUNTY REVIEW #1	3	05/16/14
VDOT & CO REVIEW #2	4	06/05/14

SHEET TITLE

ADD ALTERNATE ITEMS

C115