


J:\13054\Civil\DWG\13054 Profiles.dwg, Plotted By: mferrary, Plotted: Jun 09, 2014 - 4:35pm

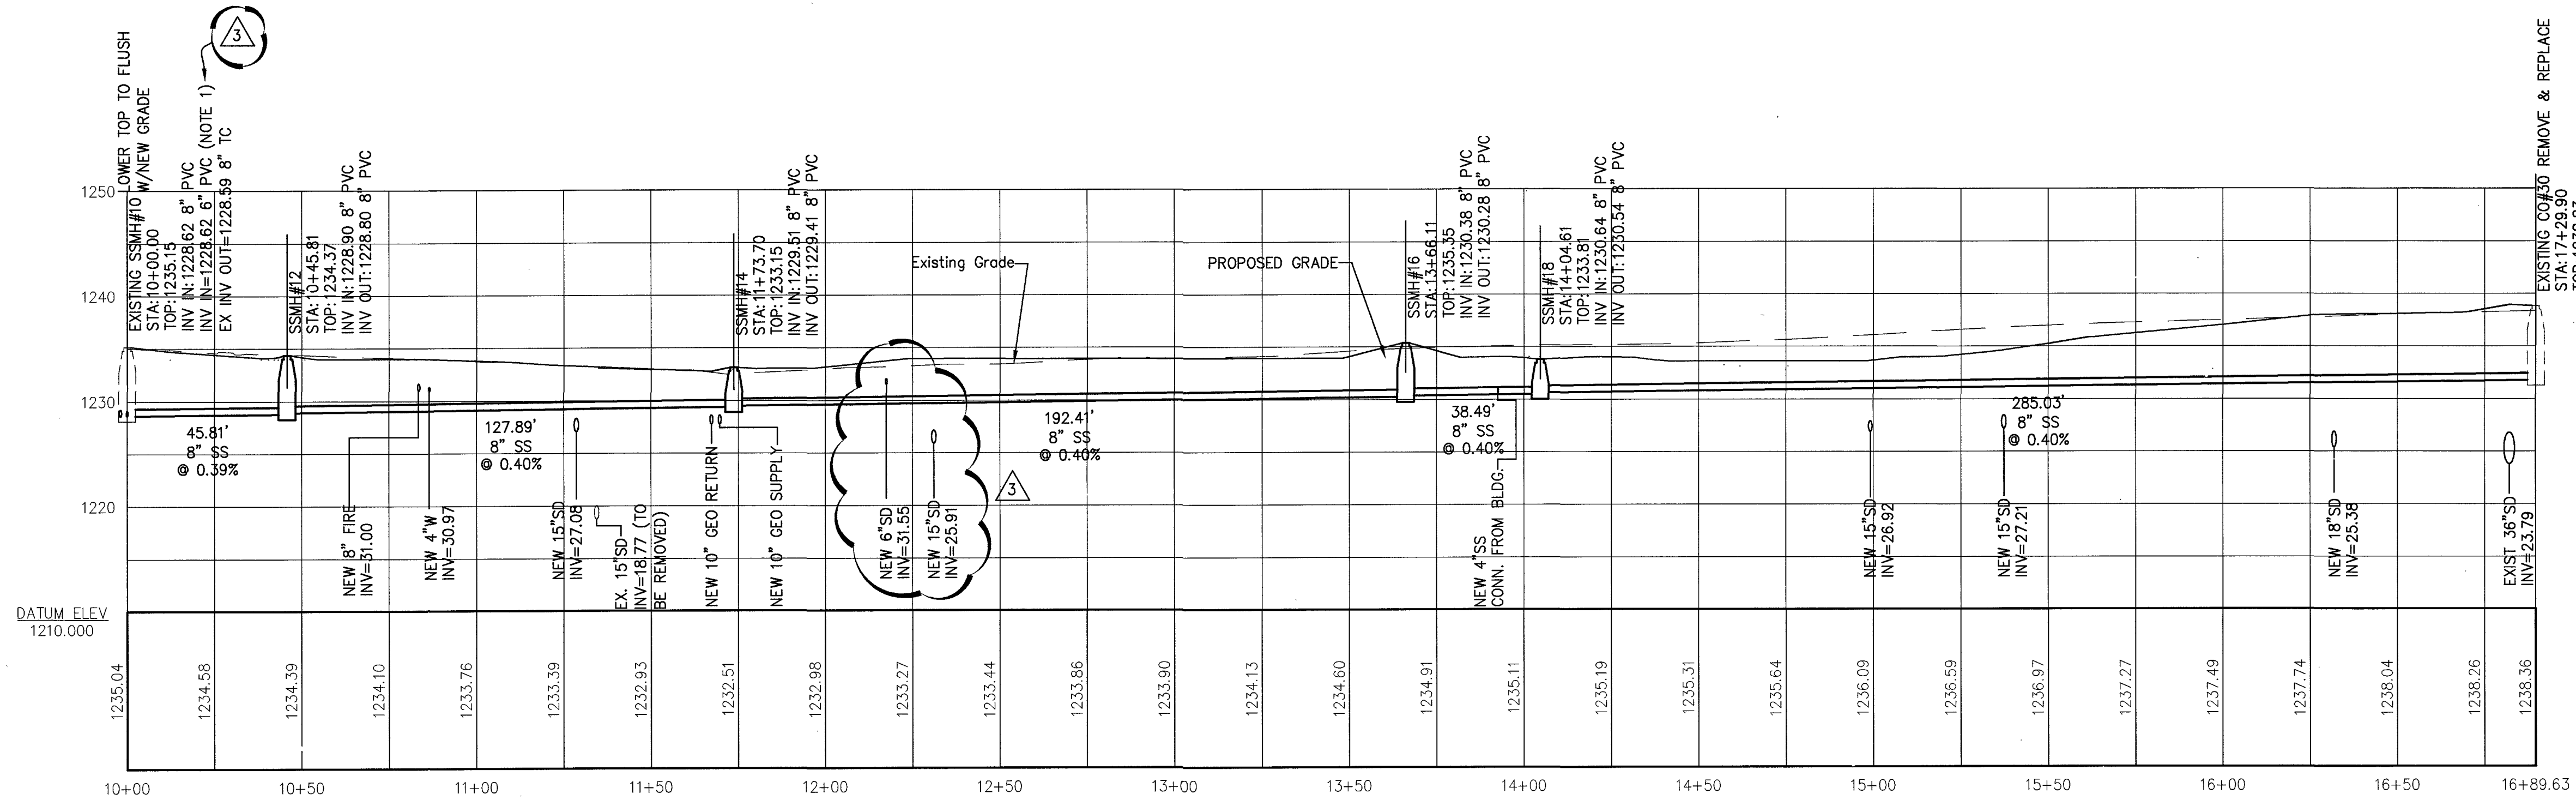


SANITARY SEWER PROFILE

KEY PLAN

GENERAL NOTES

1. CORE DRILL AND BOOT EXISTING SSMH FOR NEW CONNECTION.

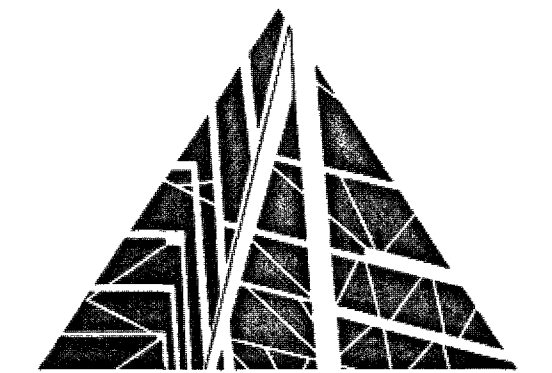

SPECTRUM DESIGN
architects | engineers

10 CHURCH AVE SE, PLAZA SUITE 1 ROANOKE, VIRGINIA 24011 540.342.6001

GLENVAR HIGH
SCHOOL RENOVATIONS
& ADDITIONS

ROANOKE COUNTY

VA DOE PROJECT#:80-61-00-101

SPECTRUM DESIGN PROJECT NO. 13054



DATE
DESIGN ARCHITECT
PROJECT ARCHITECT
PROJECT ENGINEER
CHECKED BY
DRAWN BY
REVISIONS
SHEET ADDED
COUNTY REVIEW #1

06 APRIL 2014
CLZ
MF
NUMBER
2
3
DATE
04/30/14
05/14/14

SHEET TITLE

SANITARY SEWER
PROFILES

C203



1" = 30'-0"

30' 20' 10' 0' 30' 60'

APPROVED