
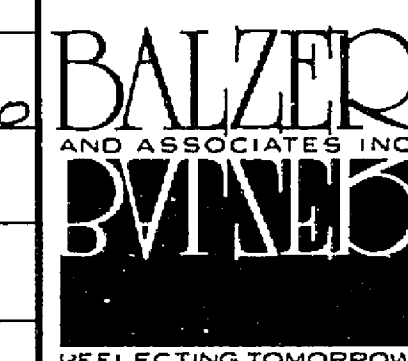


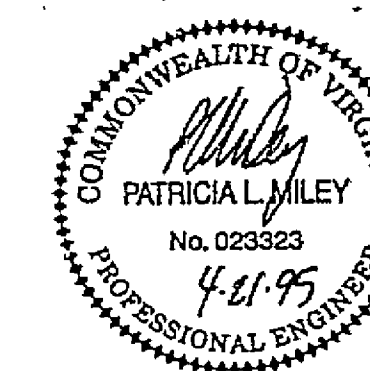

PLANNERS ARCHITECTS
ENGINEERS SURVEYORS

1208 Corporate Circle
Roanoke, Virginia 24018
Phone: 703/772-8580
FAX: 703/772-8050

501 Branchway Road
Suite 100
Richmond, Virginia 23238
Phone: 804/794-0371
FAX: 804/794-2635

1514 East Park Road
Richmond, Virginia 23228
Phone: 804/262-0048
FAX: 804/264-3037

GLENVAR MIDDLE SCHOOL
ADDITION AND INTERIOR
ALTERATIONS TO
GLENVAR HIGH SCHOOL
ROANOKE COUNTY, VIRGINIA

DRAWN BY DRB
DESIGNED BY JDE
CHECKED BY PLM
DATE APRIL 21, 1994


REVISIONS
① MAY 11, 1995
② JUNE 2, 1995

SCALE AS NOTED
SHEET NO.

C4

PROFILES
JOB NO. 93256

RC-5887

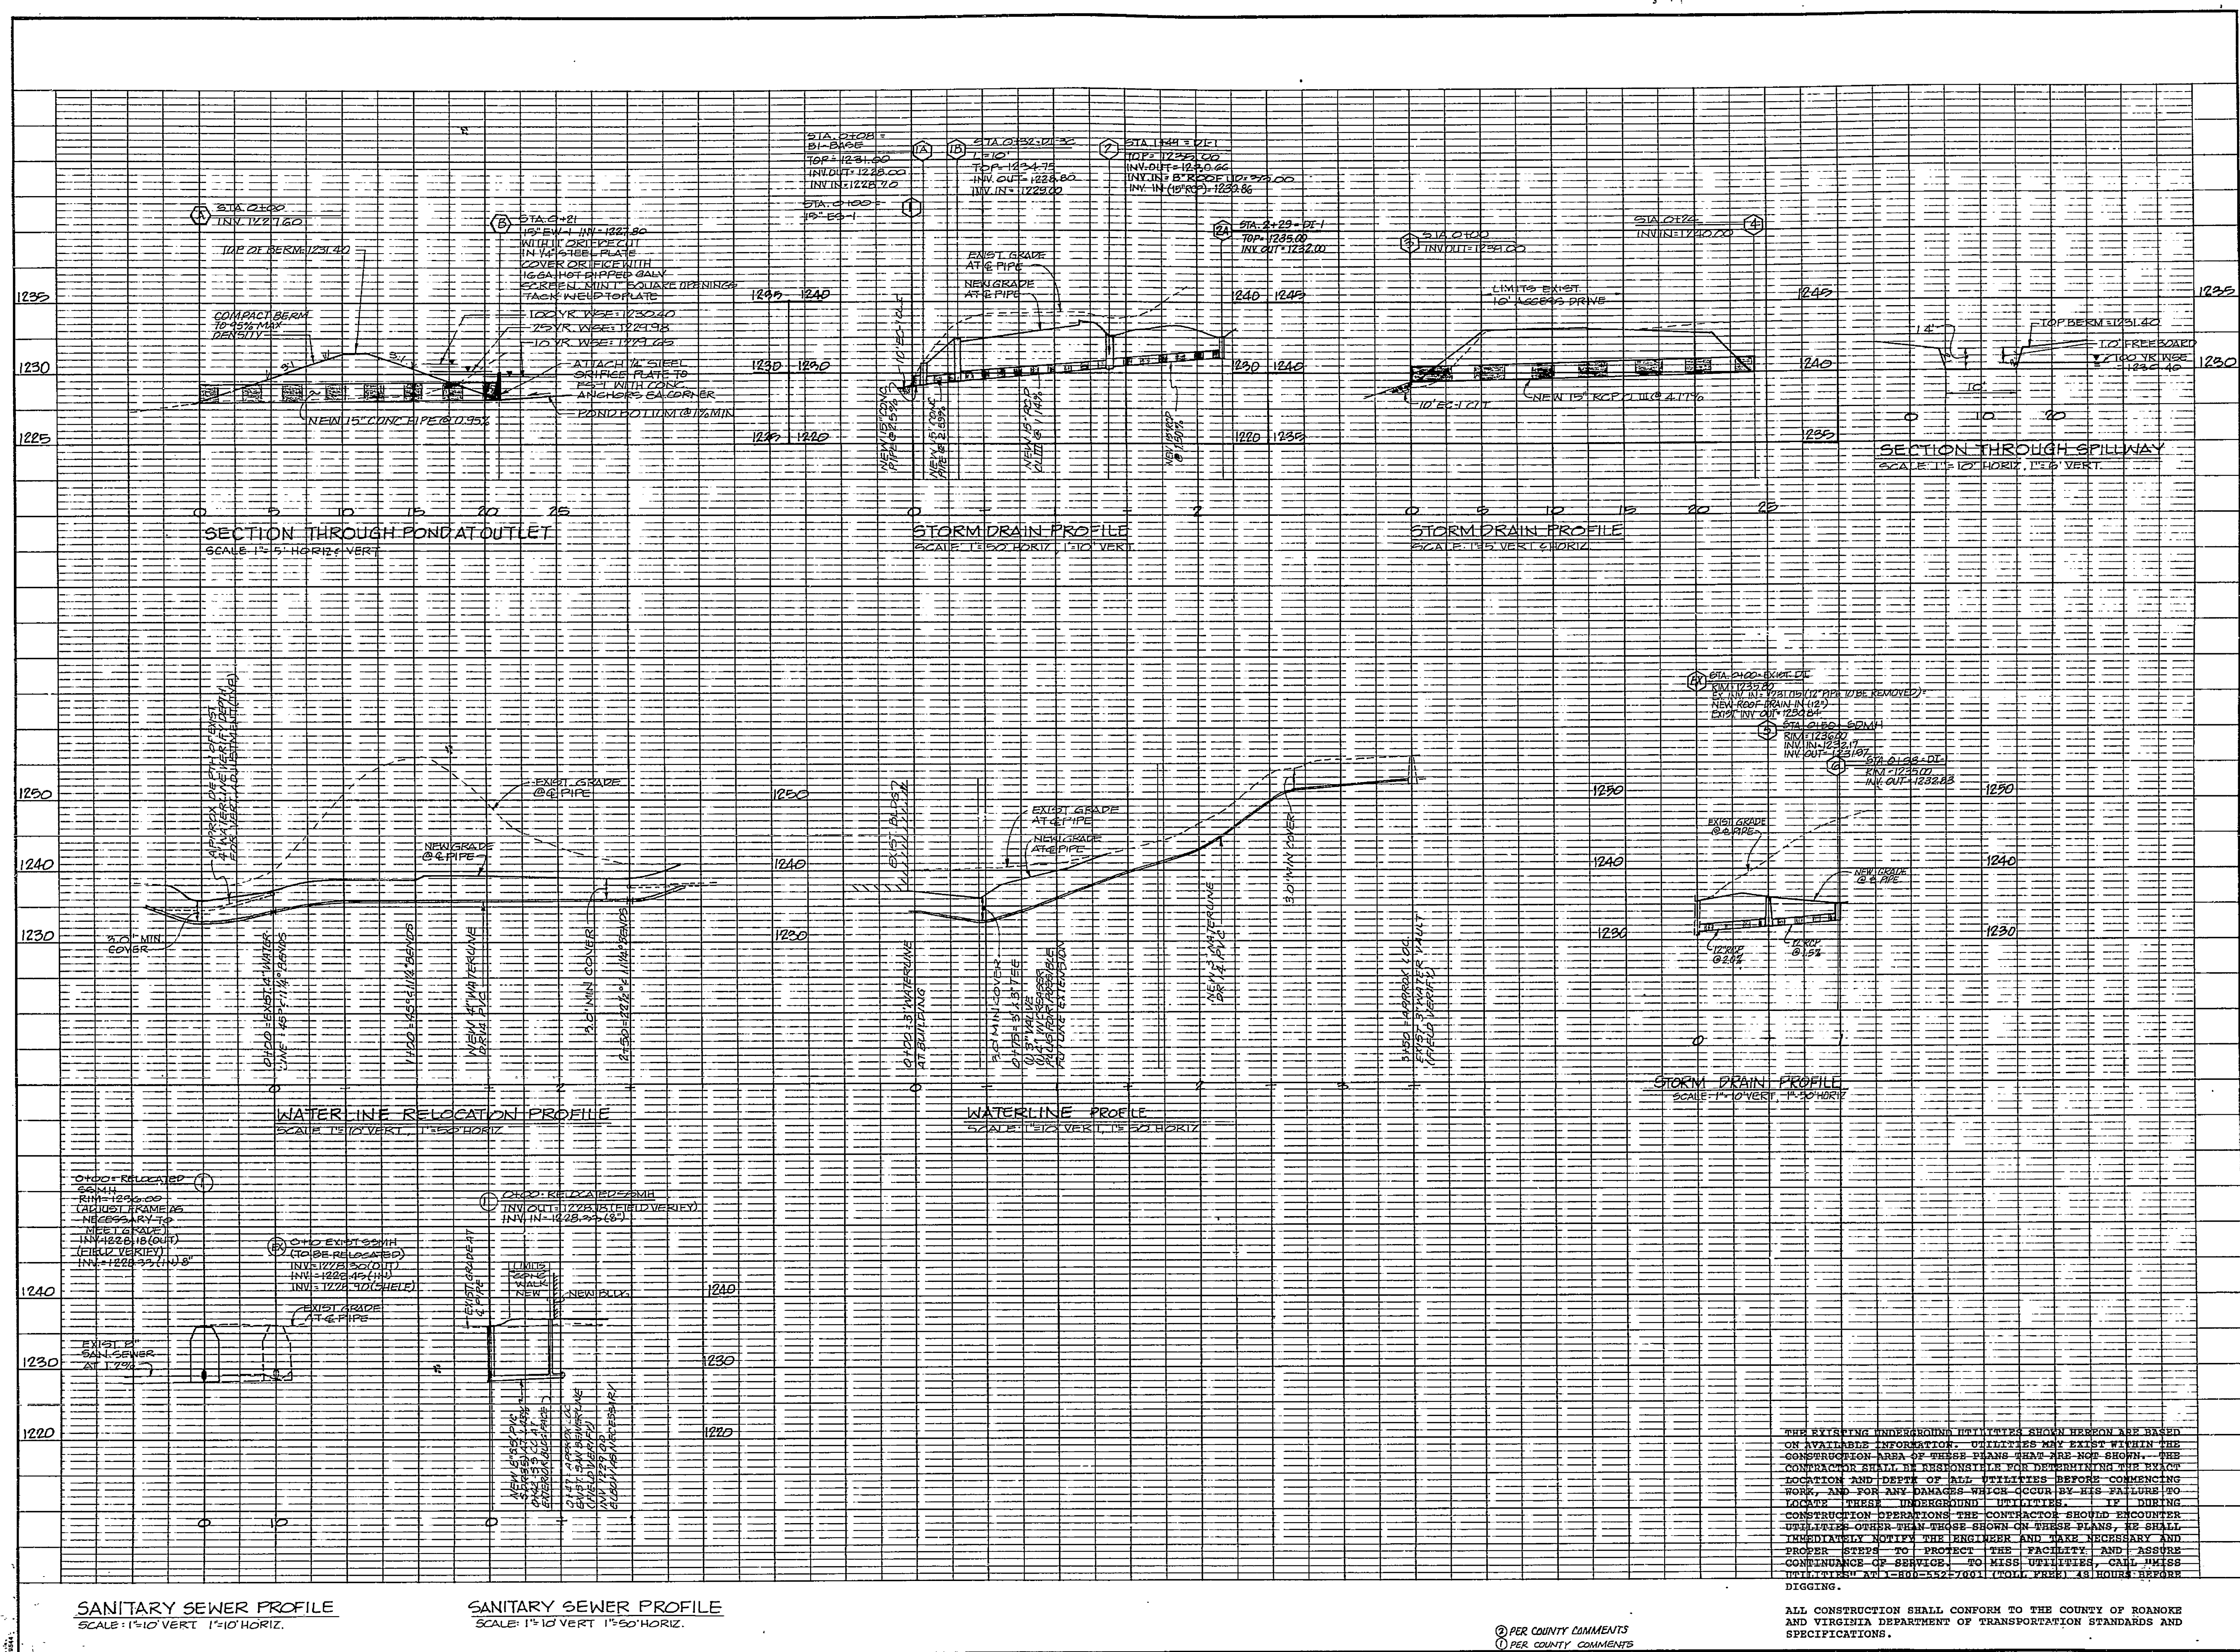

THE EXISTING UNDERGROUND UTILITIES SHOWN HEREON ARE BASED ON AVAILABLE INFORMATION. UTILITIES MAY EXIST WITHIN THE CONSTRUCTION AREA OF THESE PLANS THAT ARE NOT SHOWN. THE CONTRACTOR SHALL BE RESPONSIBLE FOR DETERMINING THE EXACT LOCATION AND DEPTH OF ALL UTILITIES BEFORE COMMENCING WORK, AND FOR ANY DAMAGES WHICH OCCUR BY HIS FAILURE TO LOCATE THESE UNDERGROUND UTILITIES. IF DURING CONSTRUCTION OPERATIONS THE CONTRACTOR SHOULD ENCOUNTER UTILITIES OTHER THAN THOSE SHOWN ON THESE PLANS, HE SHALL IMMEDIATELY NOTIFY THE ENGINEER AND MAKE NECESSARY AND PROPER STEPS TO PROTECT THE FACILITY AND ASSURE CONTINUANCE OF SERVICE. TO KISS UTILITIES, CALL UNKISS UTILITIES AT 1-800-532-7601 (TOLL FREE) 24 HOURS BEFORE DIGGING.

ALL CONSTRUCTION SHALL CONFORM TO THE COUNTY OF ROANOKE AND VIRGINIA DEPARTMENT OF TRANSPORTATION STANDARDS AND SPECIFICATIONS.

② PER COUNTY COMMENTS
① PER COUNTY COMMENTS

