


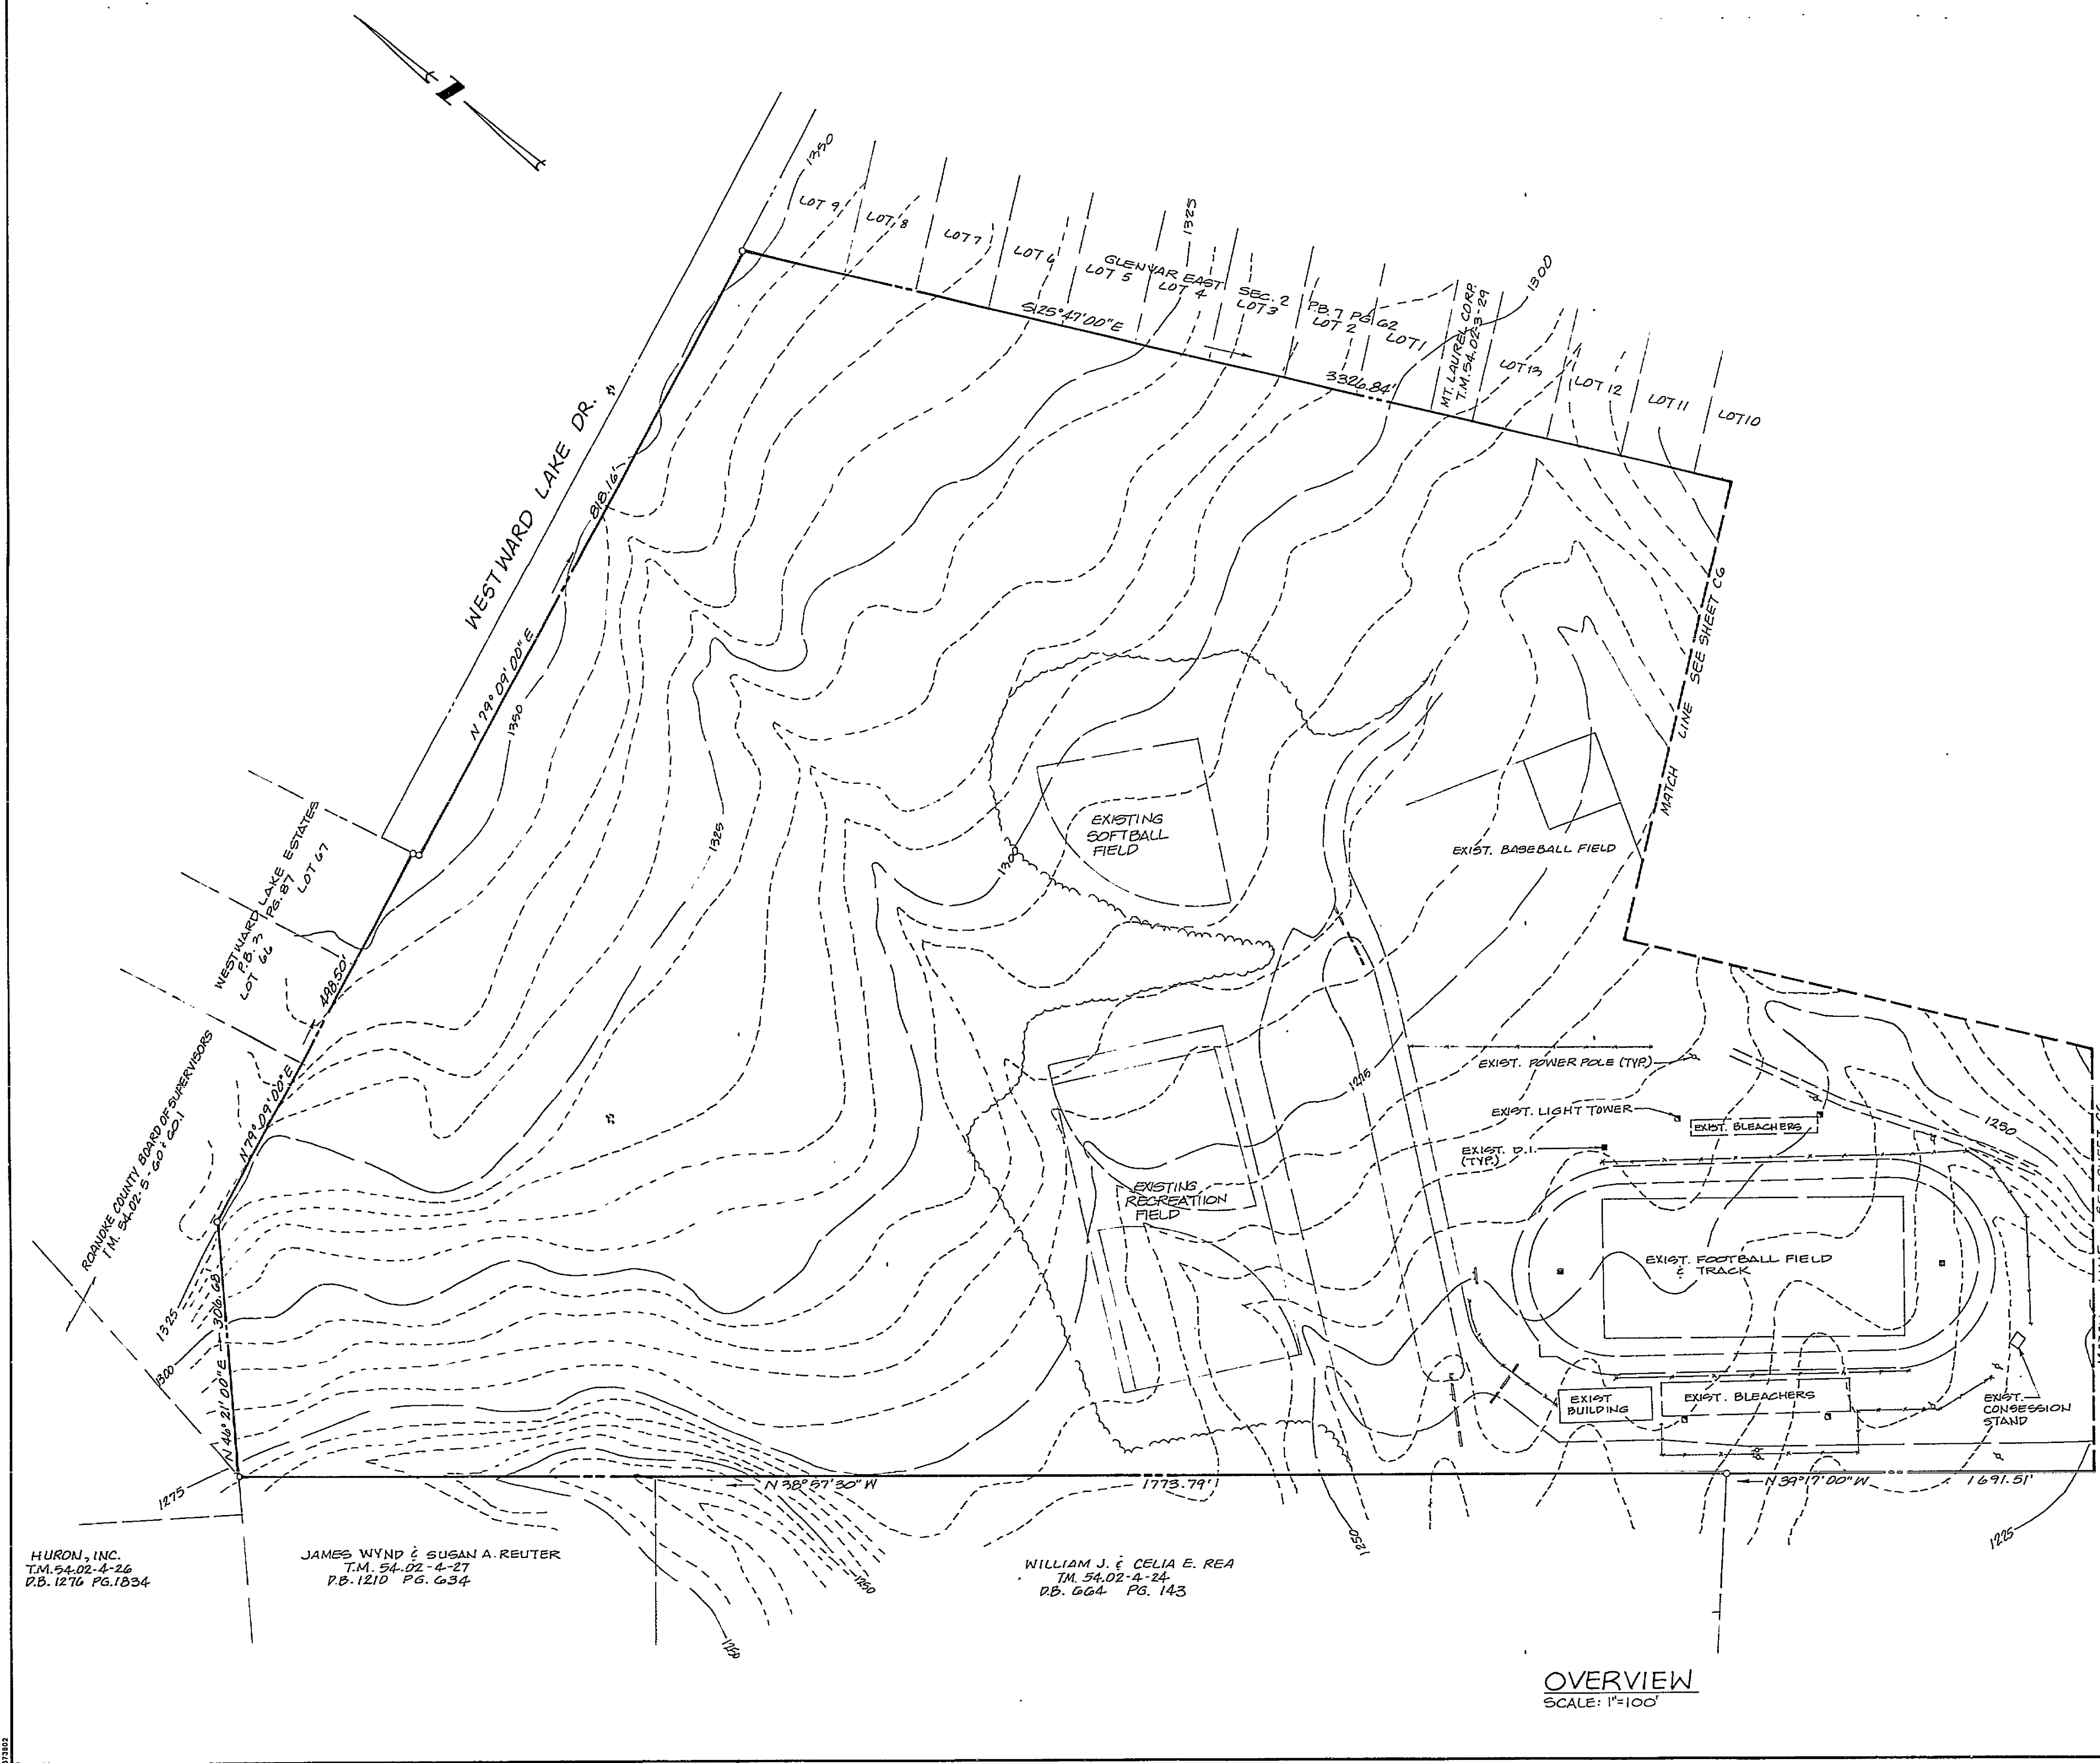


HURON, INC.
T.M. 54.02-A-22
P.B. 1276 P.G. 1834

JAMES WYND & SUSAN A. REUTER
T.M. 54.02-A-27
P.B. 1210 P.G. 634

WILLIAM J. & CELIA E. REA
T.M. 54.02-A-24
P.B. 664 P.G. 143

OVERVIEW
SCALE: 1"=100'

② PER COUNTY COMMENTS
① PER COUNTY COMMENTS

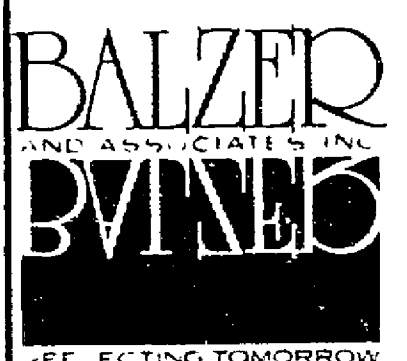

• PLANNERS • ARCHITECTS
• ENGINEERS • SURVEYORS

1208 Corporate Circle
Roanoke, Virginia 24018
Phone: 703/772-9580
FAX: 703/772-8050

501 Branchway Road
Suite 100
Richmond, Virginia 23226
Phone: 804/794-0571
FAX: 804/794-2635

1514 East Parham Road
Richmond, Virginia 23228
Phone: 804/262-6046
FAX: 804/264-3037

GLENVAR MIDDLE SCHOOL
ADDITION AND INTERIOR
ALTERATIONS TO
GLENVAR HIGH SCHOOL
ROANOKE COUNTY, VIRGINIA

DRAWN BY DRB
DESIGNED BY JDE
CHECKED BY PLM
DATE APRIL 21, 1995


REVISIONS
① MAY 11, 1995
② JUNE 2, 1995

SCALE AS NOTED
SHEET NO.

C7
OVERVIEW

JOB NO.
93256

PC-5890

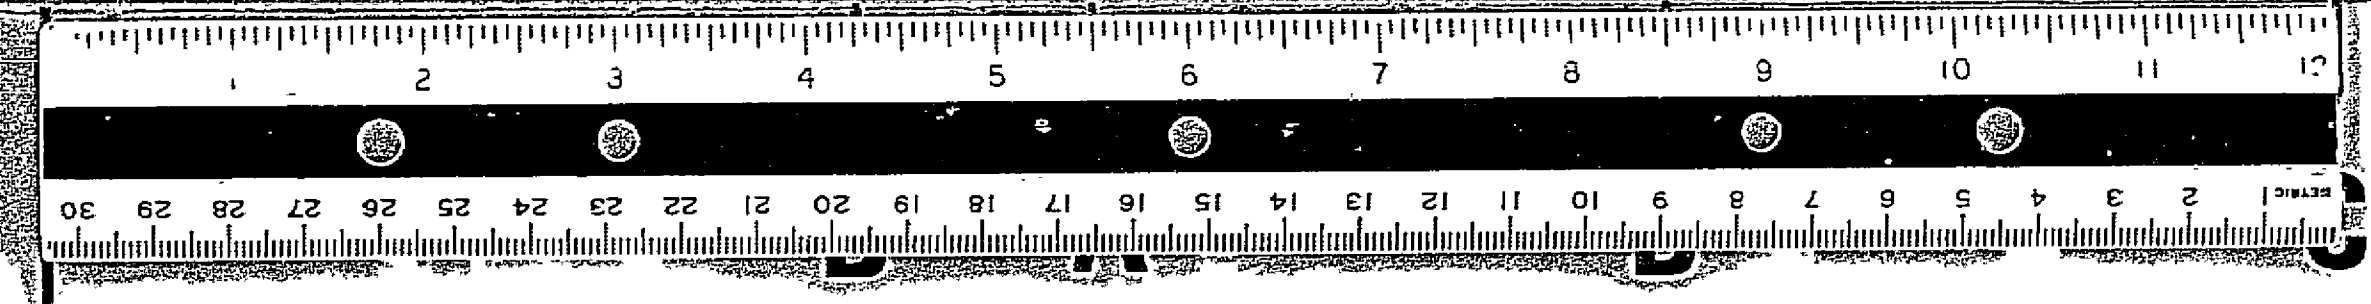

D

C

B²

A

B¹

D