


PLAN	SURVEYED	BY	DATE
NOTE BOOK	PLOTTED		
No.	ALIGNMENT CHECKED		
	RT. OF WAY CHECKED		

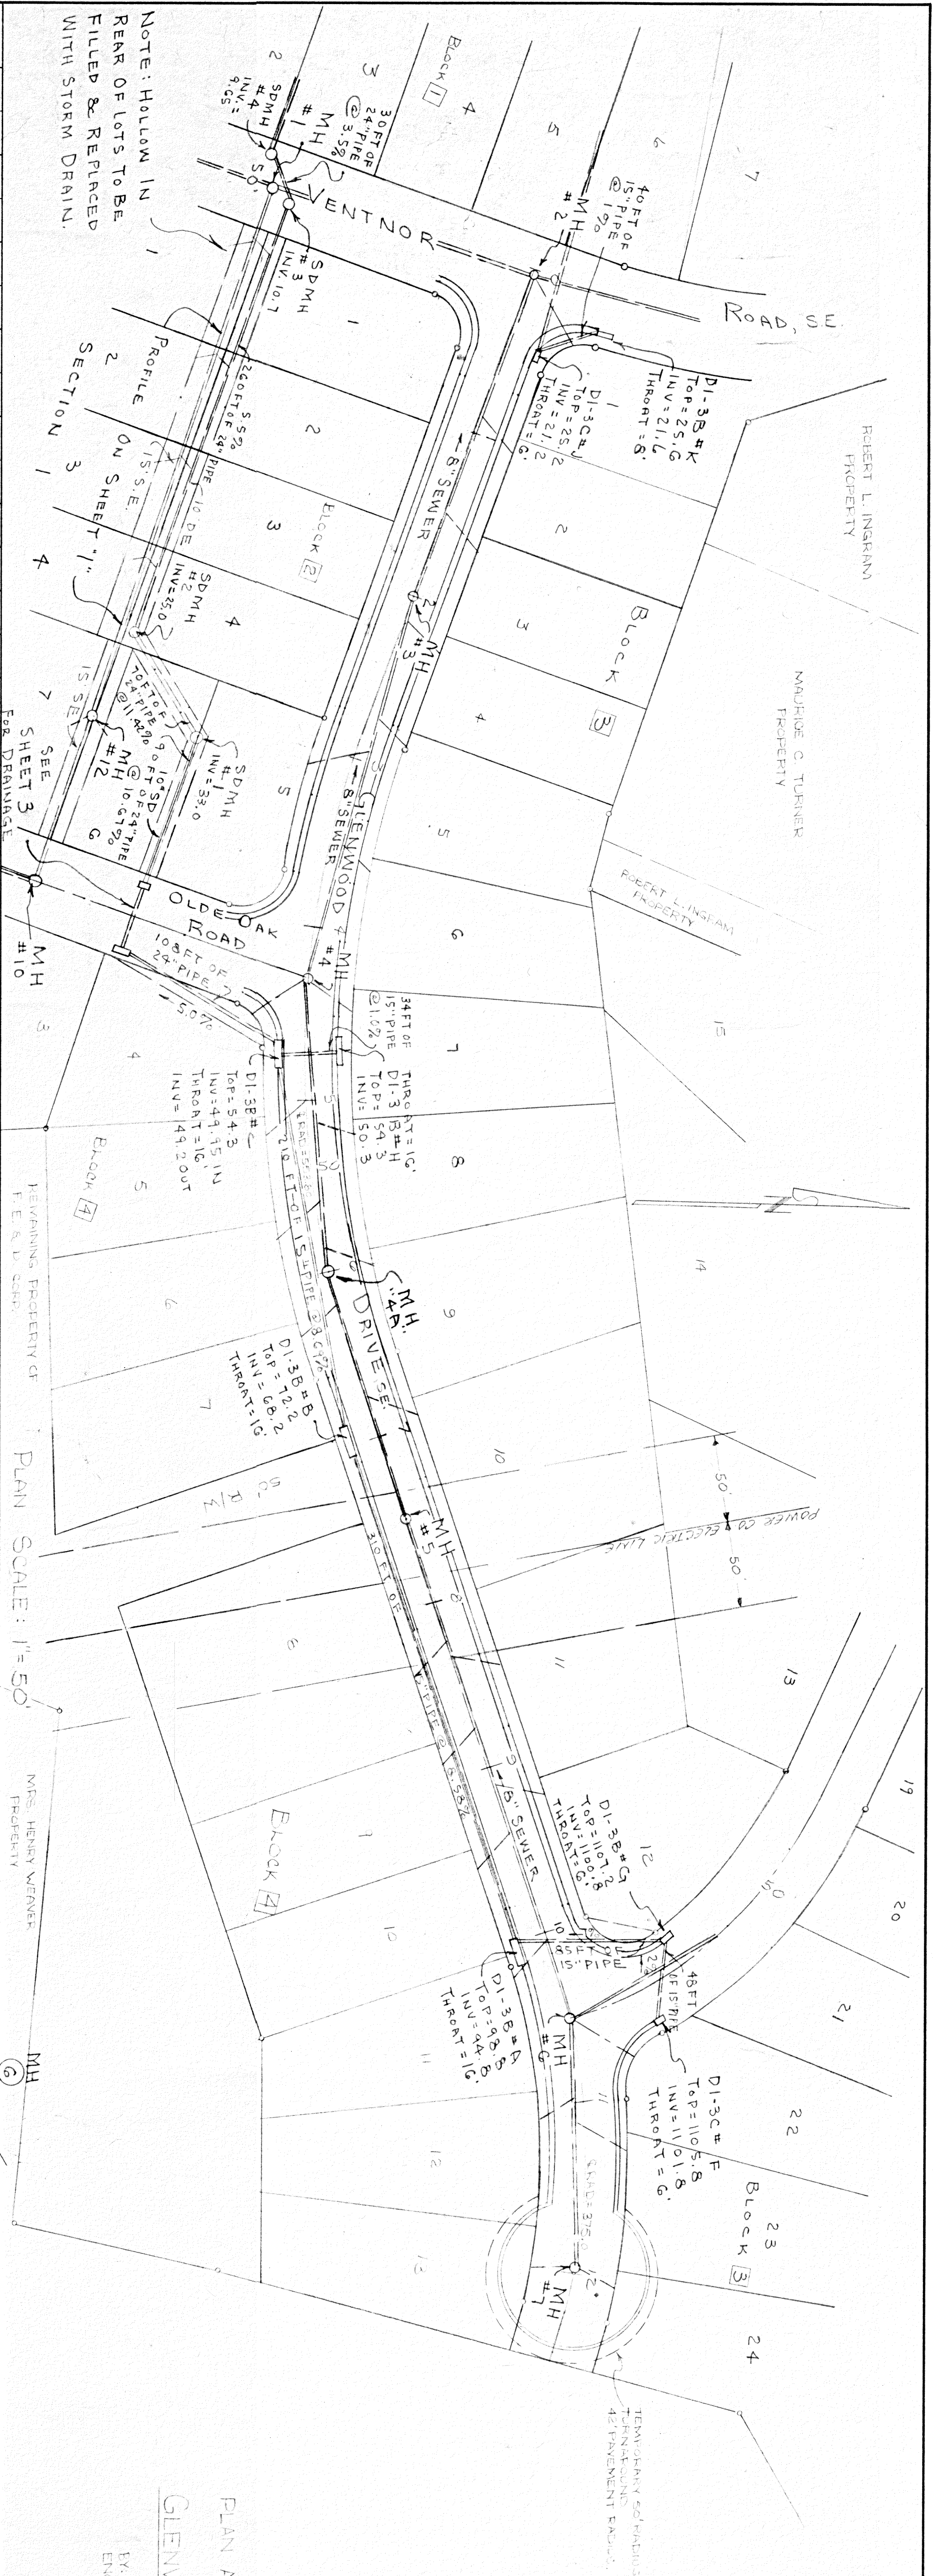

PLAN AND PROFILE OF
SECTION 2
GLENWOOD ESTATES
BY T. L. PARKER & SON
ENGINEERS & SURVEYORS

PROFILE	SURVEYED	BY	DATE
NOTE BOOK	PLOTTED		
No.	GRADES CHECKED		
	STRUCTURE NOTATIONS CHECKED		

