

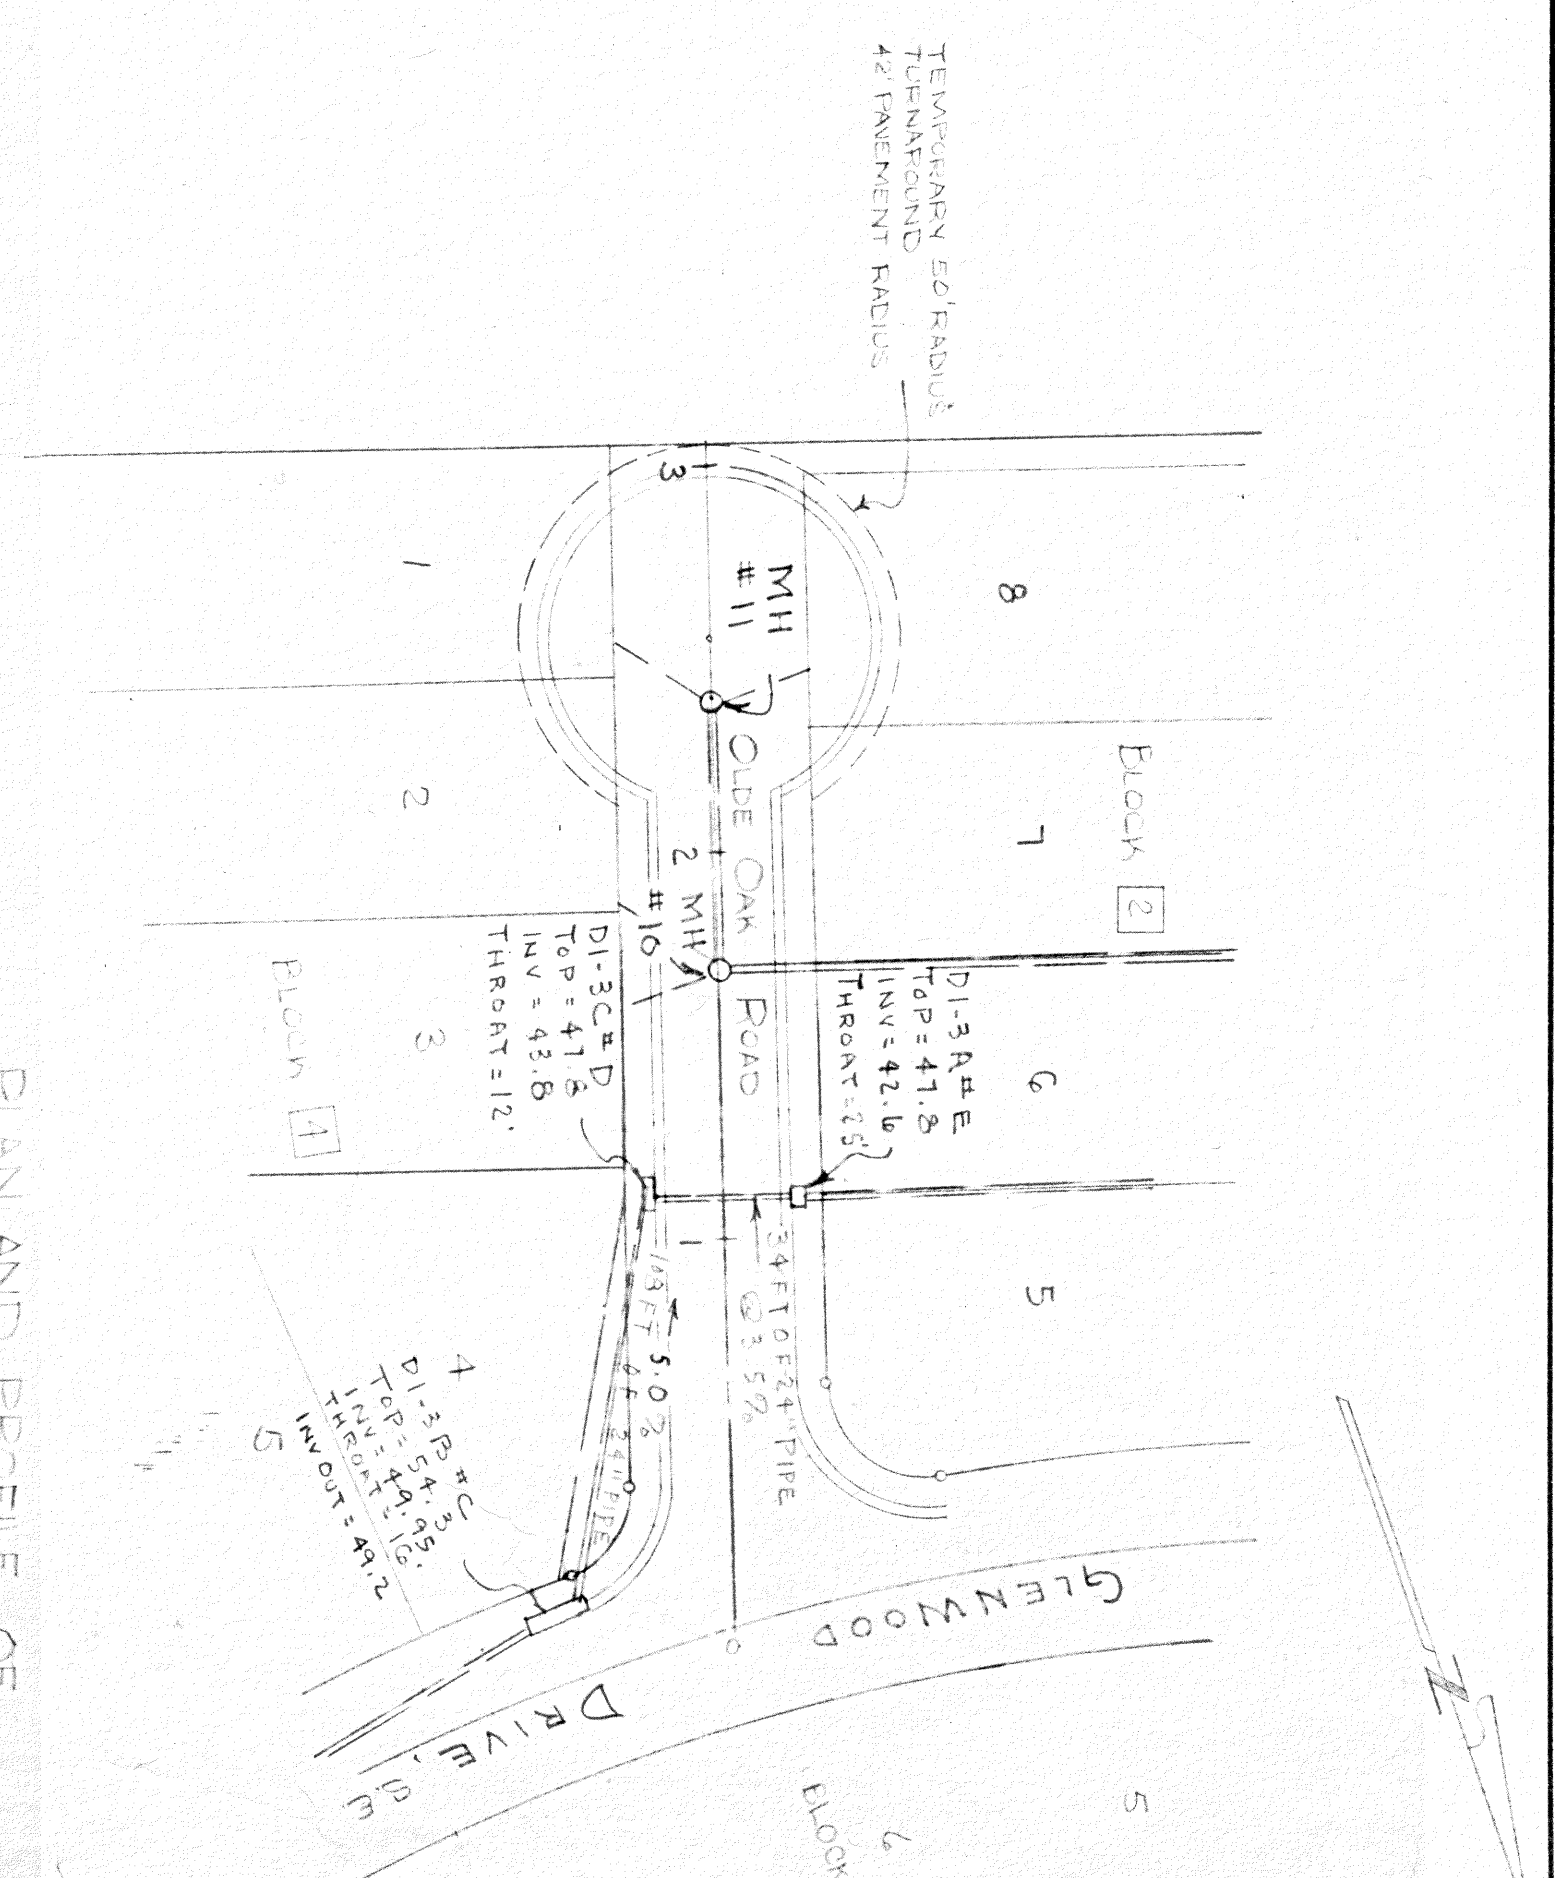


PLAN	SURVEYED	BY	DATE
NOTE BOOK	NOTED		
No.	ALIGNED CHECKED		
	RT. OF WAY CHECKED		

PROFILE	SURVEYED	BY	DATE
NOTE BOOK	NOTED		
No.	GRADES CHECKED		
	B. M. NOTED		
	STRUCTURE NOTATIONS CHECKED		

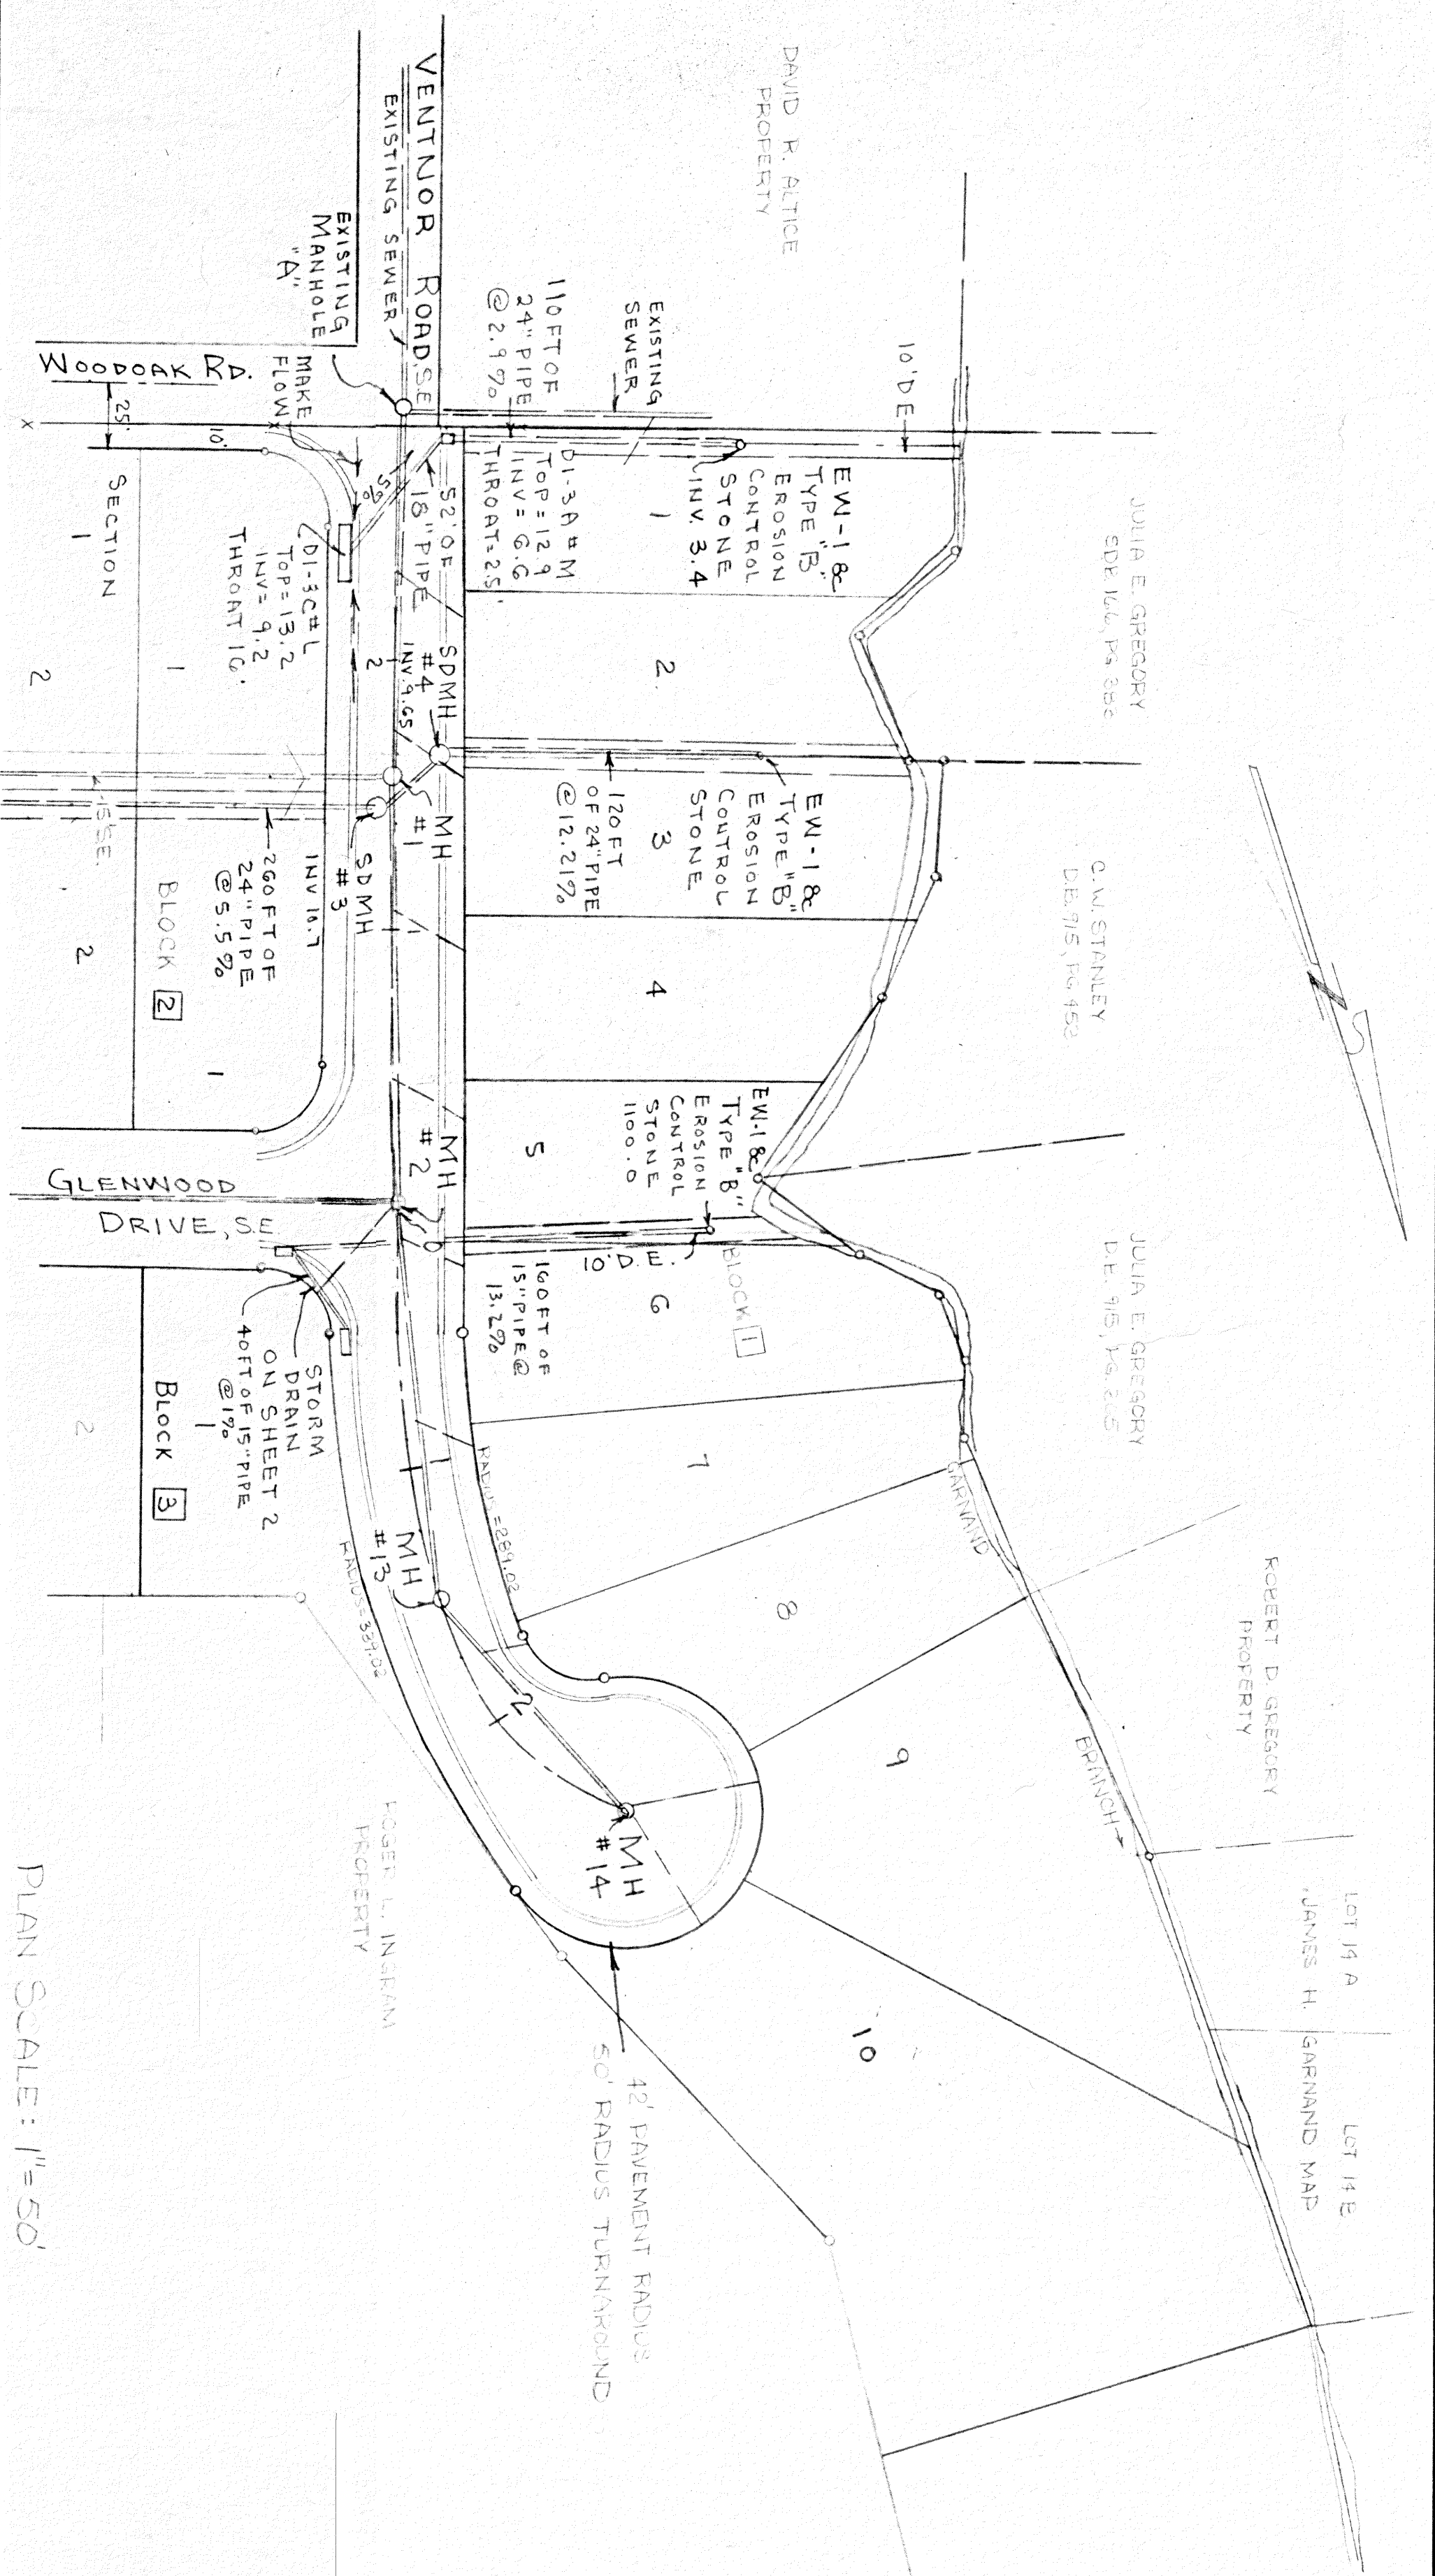

PROFILE OF VENTNOR ROAD, SE

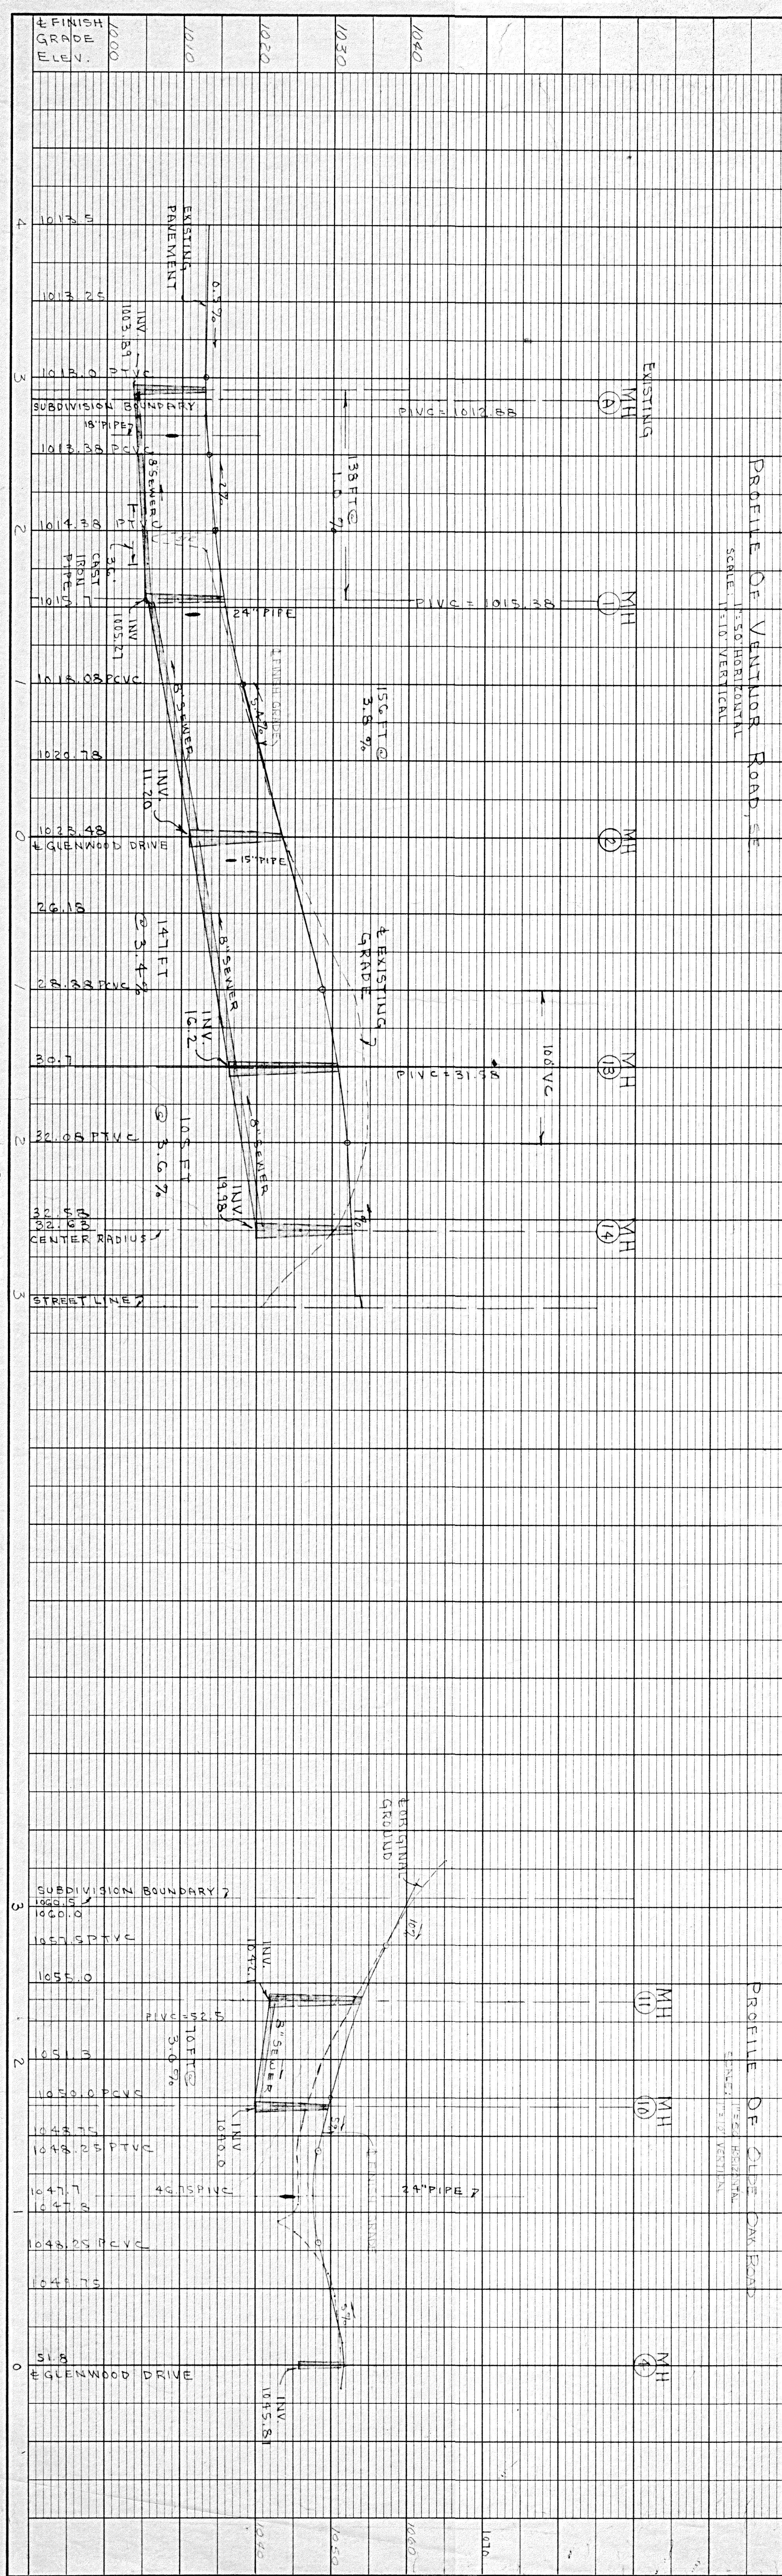

PROFILE OF CHIDE OAK ROAD