


DATE STARTED JAN. 4, 1971					
DATE COMP. JAN. 19, 1971					
FEET MAIN	SIZE	VALVE	VAULT	BOX	
Gordon Ave. only					
1214'	6"	2	2		
F. H. COMP.	2	6"	2	2	
F. H. STUB ONLY					
SERV. INS. BY: _____					
MAINS INS. BY: R.W.D.					
NO. 3/4" SERV. INS. _____					
CITY OR CO. CITY					
DEPT. INSP. B.R.H.					

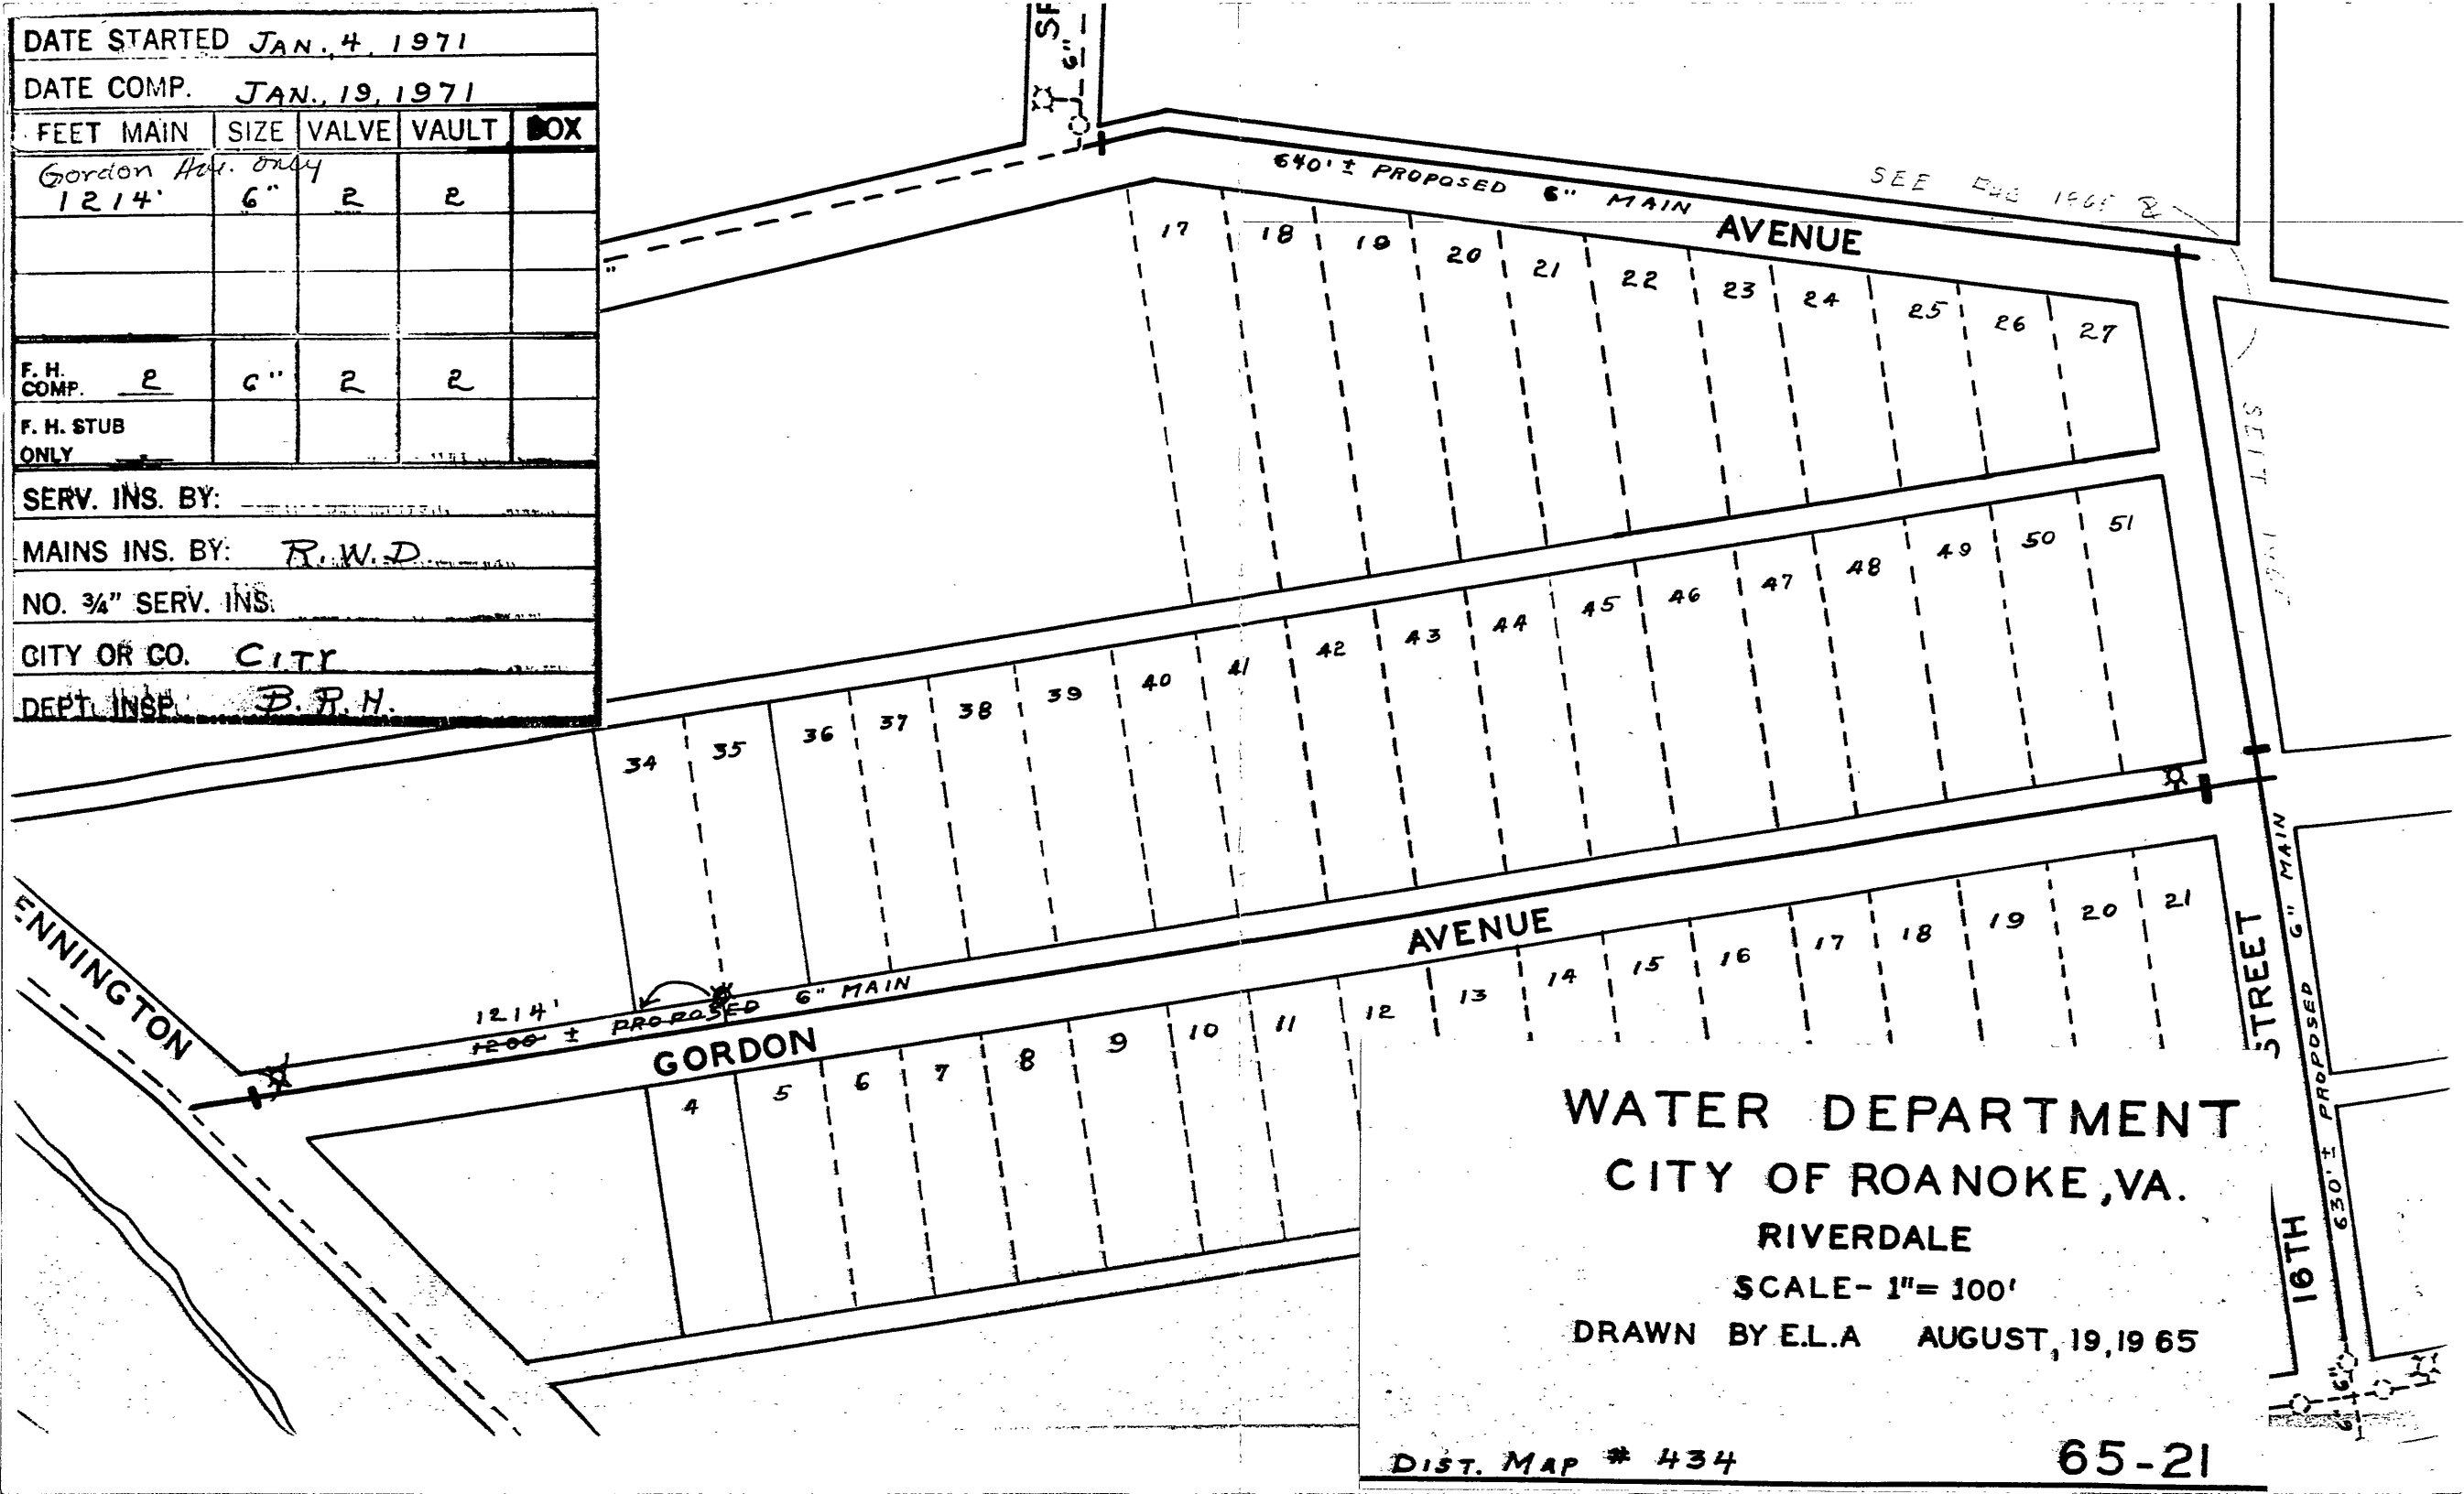

WATER DEPARTMENT
 CITY OF ROANOKE, VA.
 RIVERDALE
 SCALE- 1"= 100'
 DRAWN BY E.L.A. AUGUST, 19, 19 65